


NO.	REVISION	DATE
1		
2		
3		
4		
5		
6		
7		
8		
9		
10		

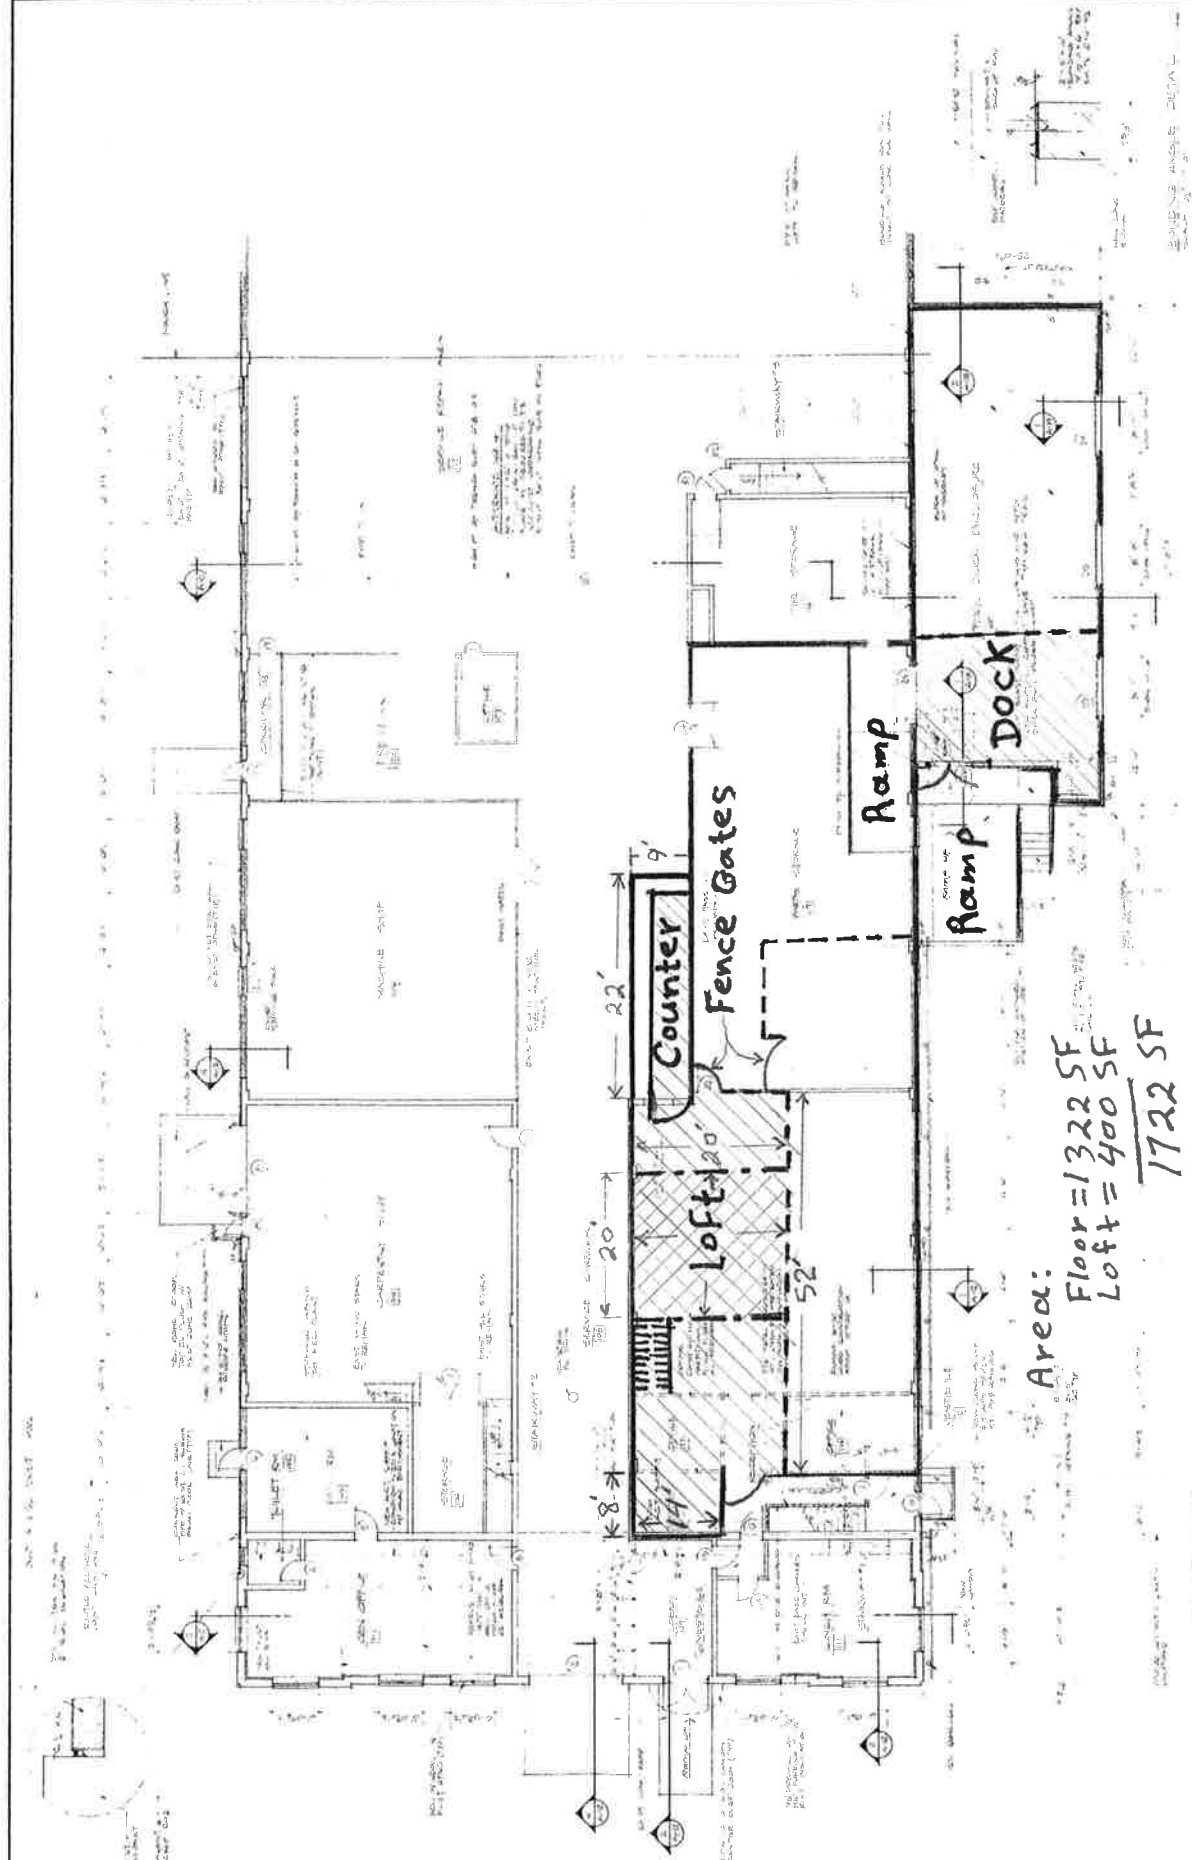

Area:
 Floor = 1322 SF
 Loft = 400 SF
1722 SF



PARTIAL FIRST FLOOR PLAN - WEST
 SCALE: 1/8" = 1'-0"

