
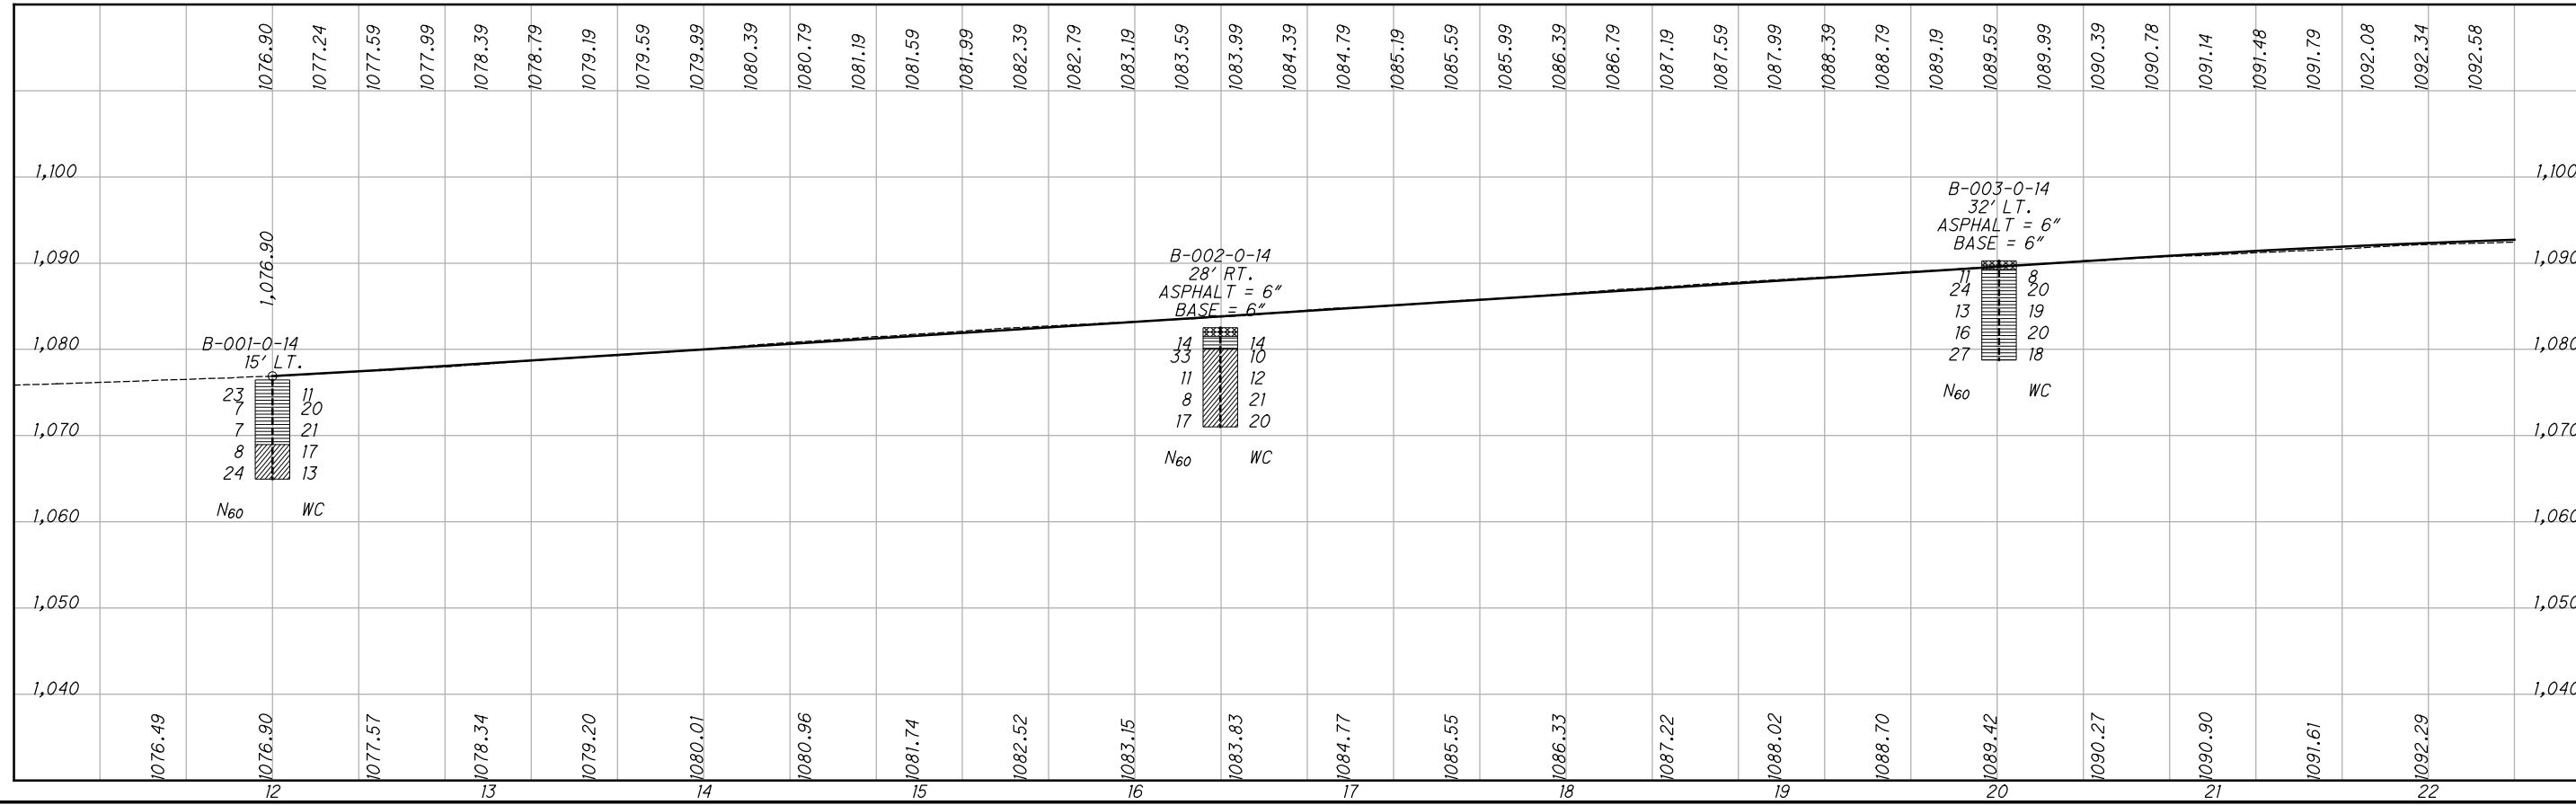


X:\Design\CADD_Standards\SAMPLE_PLANS\2019_edits\LIC-310-0.74\geotechnical_sheets\B7935\F001.dgn Sheet 1/18/2019 2:52:49 PM blogston

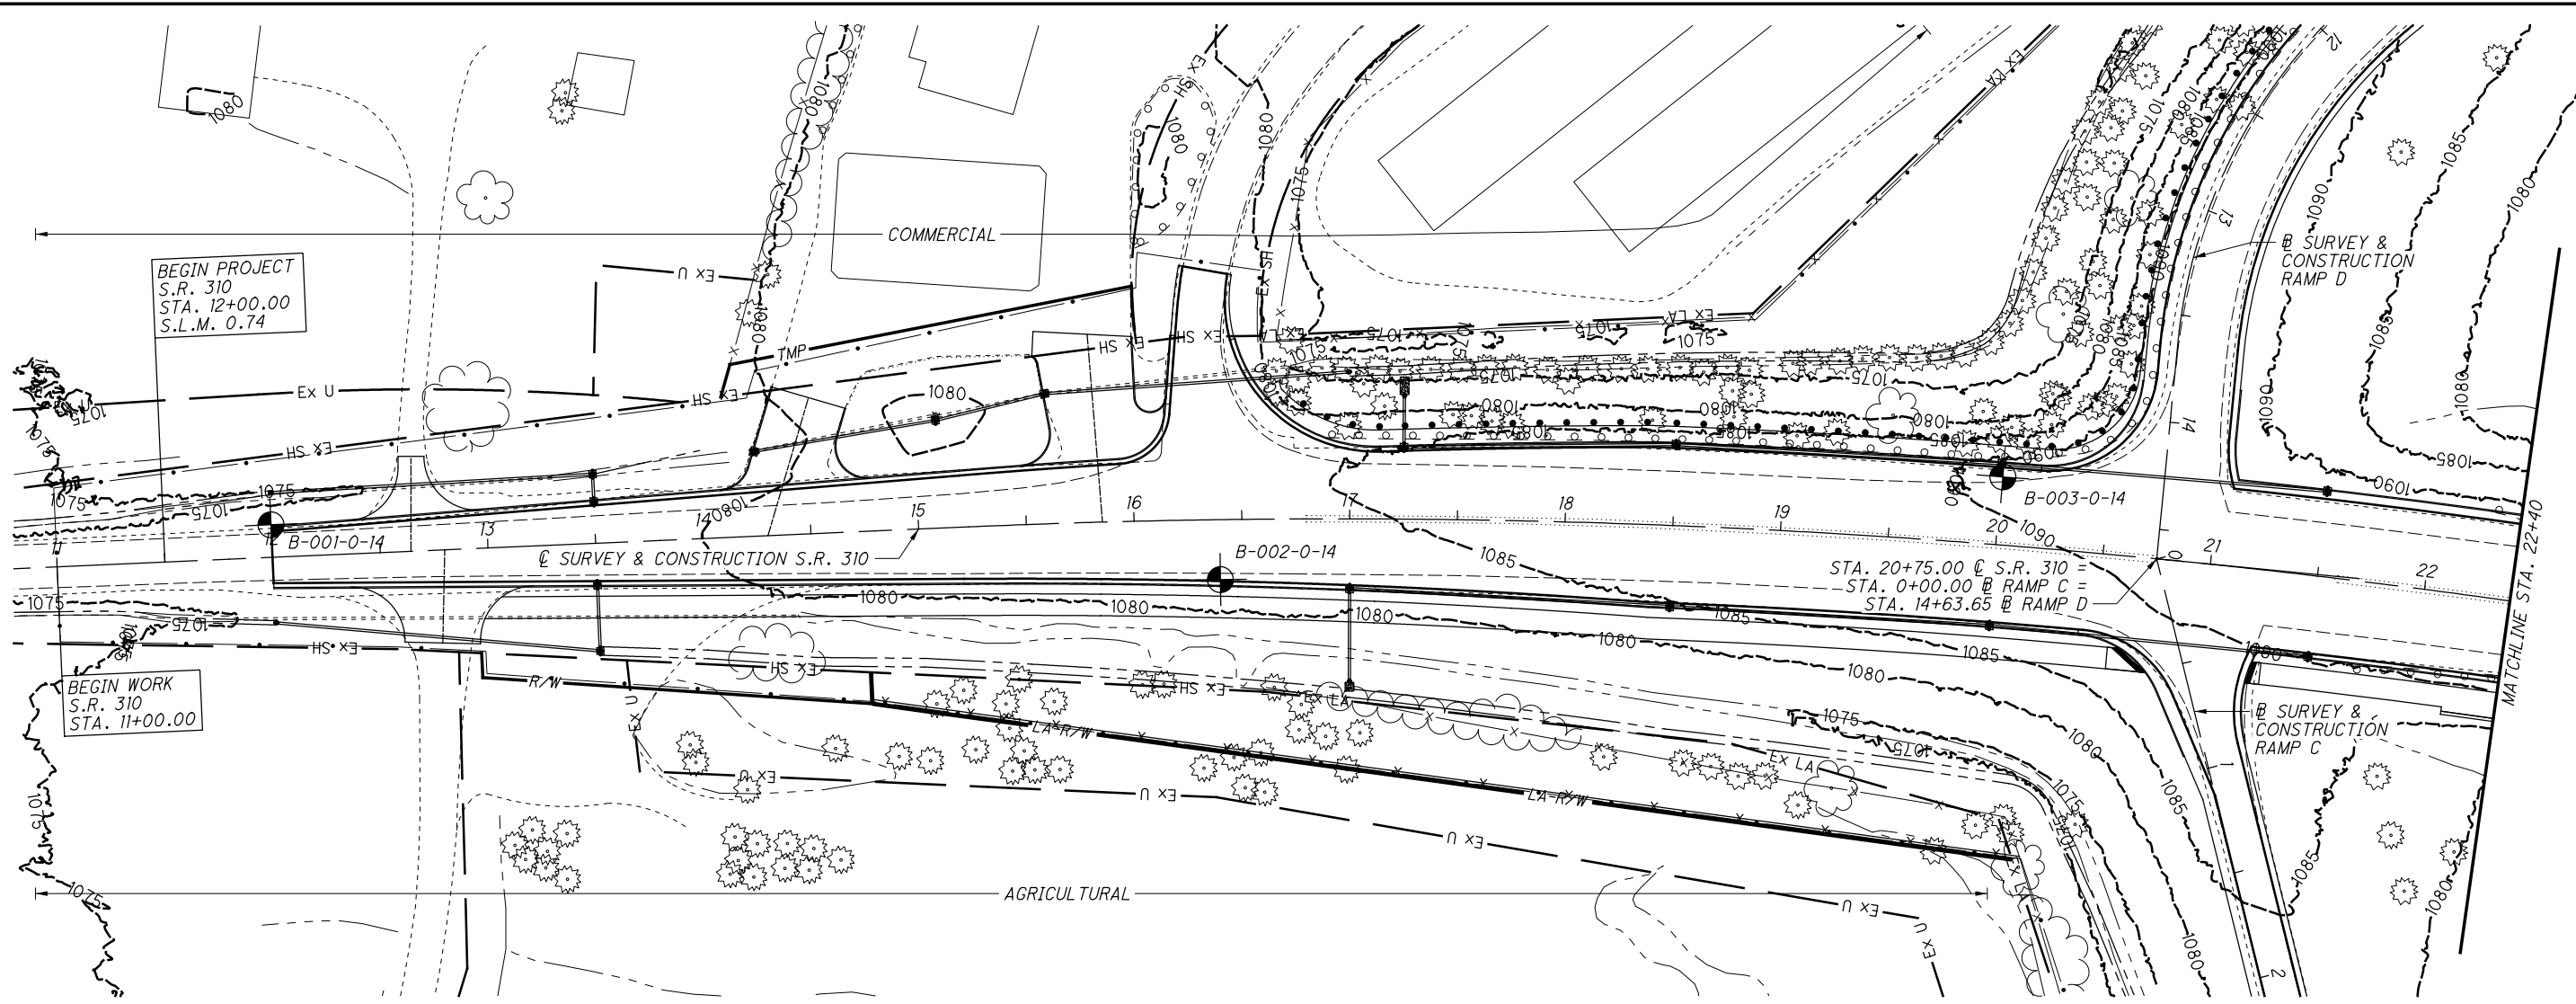

DRAWN: BKL
CHECKED: ST

HORIZONTAL SCALE IN FEET

SOIL PROFILE

STA. 12+00 TO STA. 22+40 S.R. 310

LIC-310-0.74

5 / 20