




X:\Design\CADD_Standards\SAMPLE_PLANS\2019_edits\LIC-310-0.74\geotechnical_sheets\B7935\F002.dgn Sheet 1/18/2019 2:52:52 PM blogston

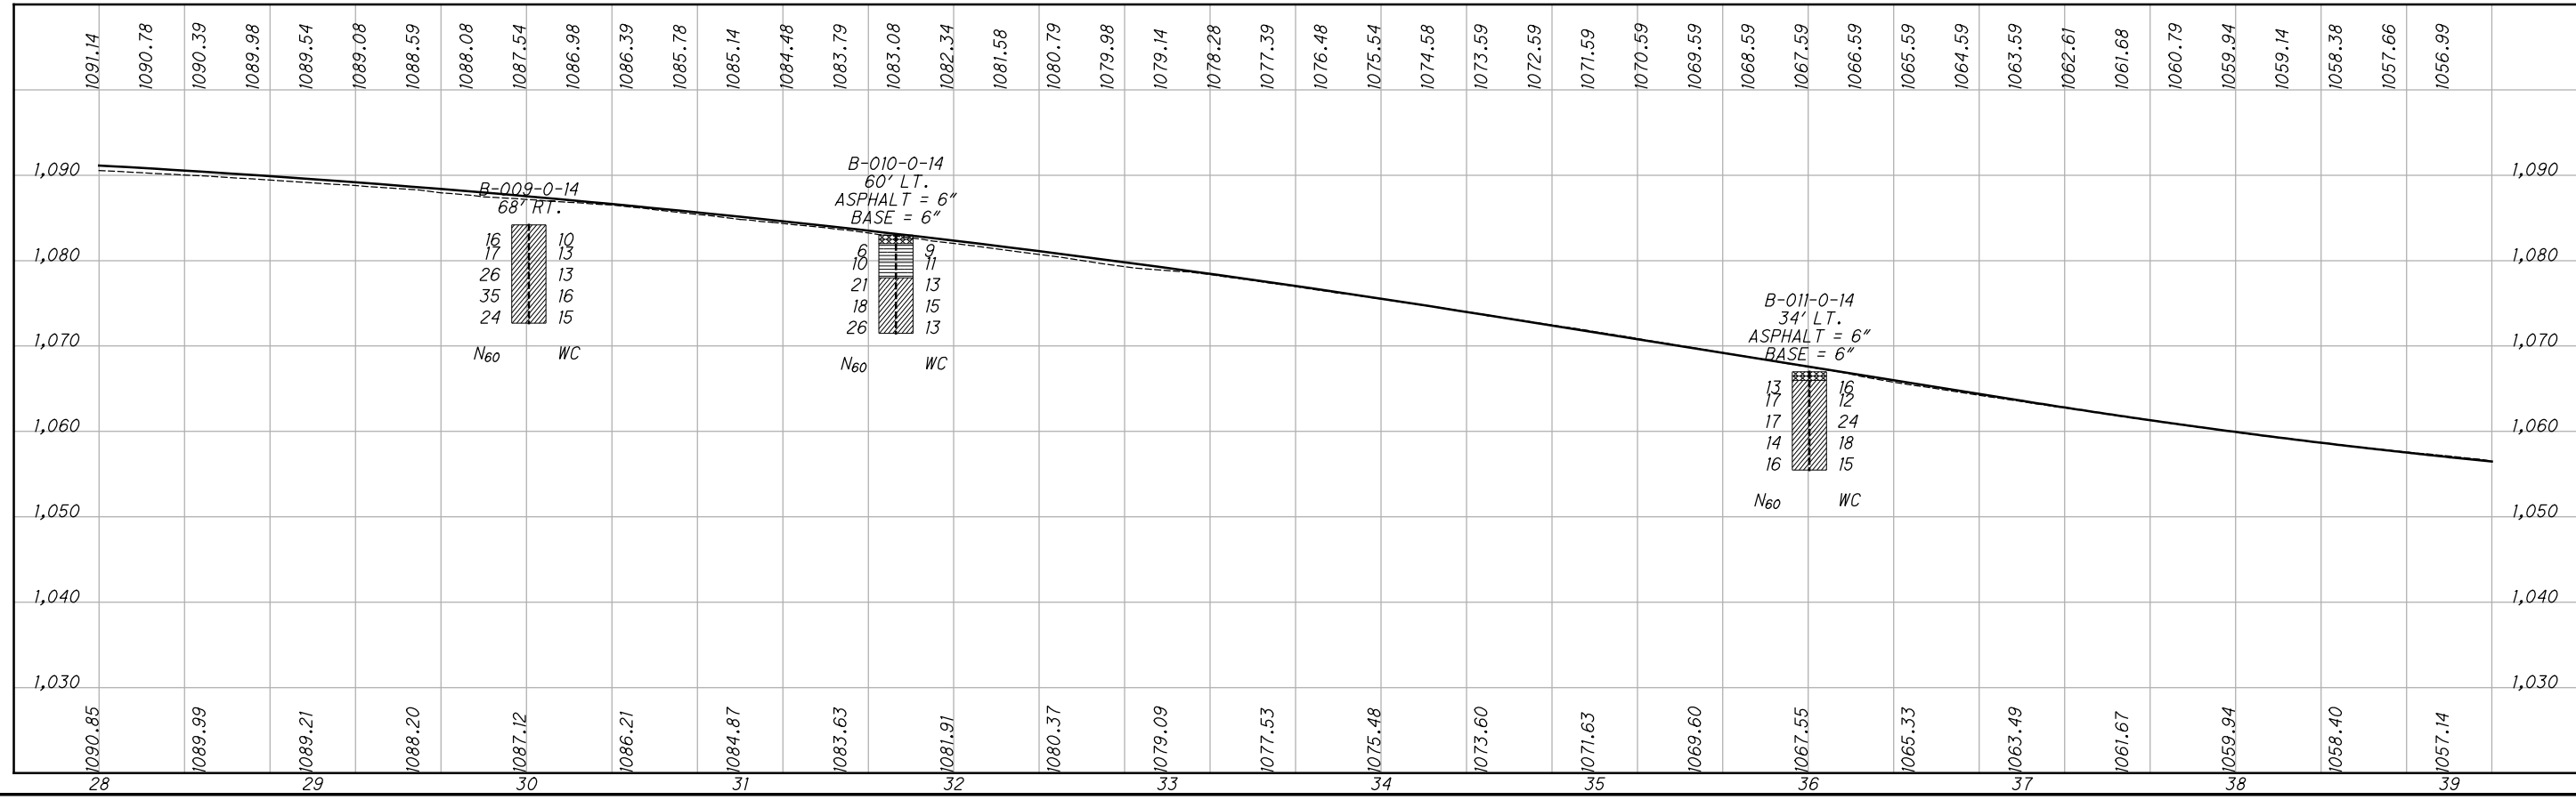

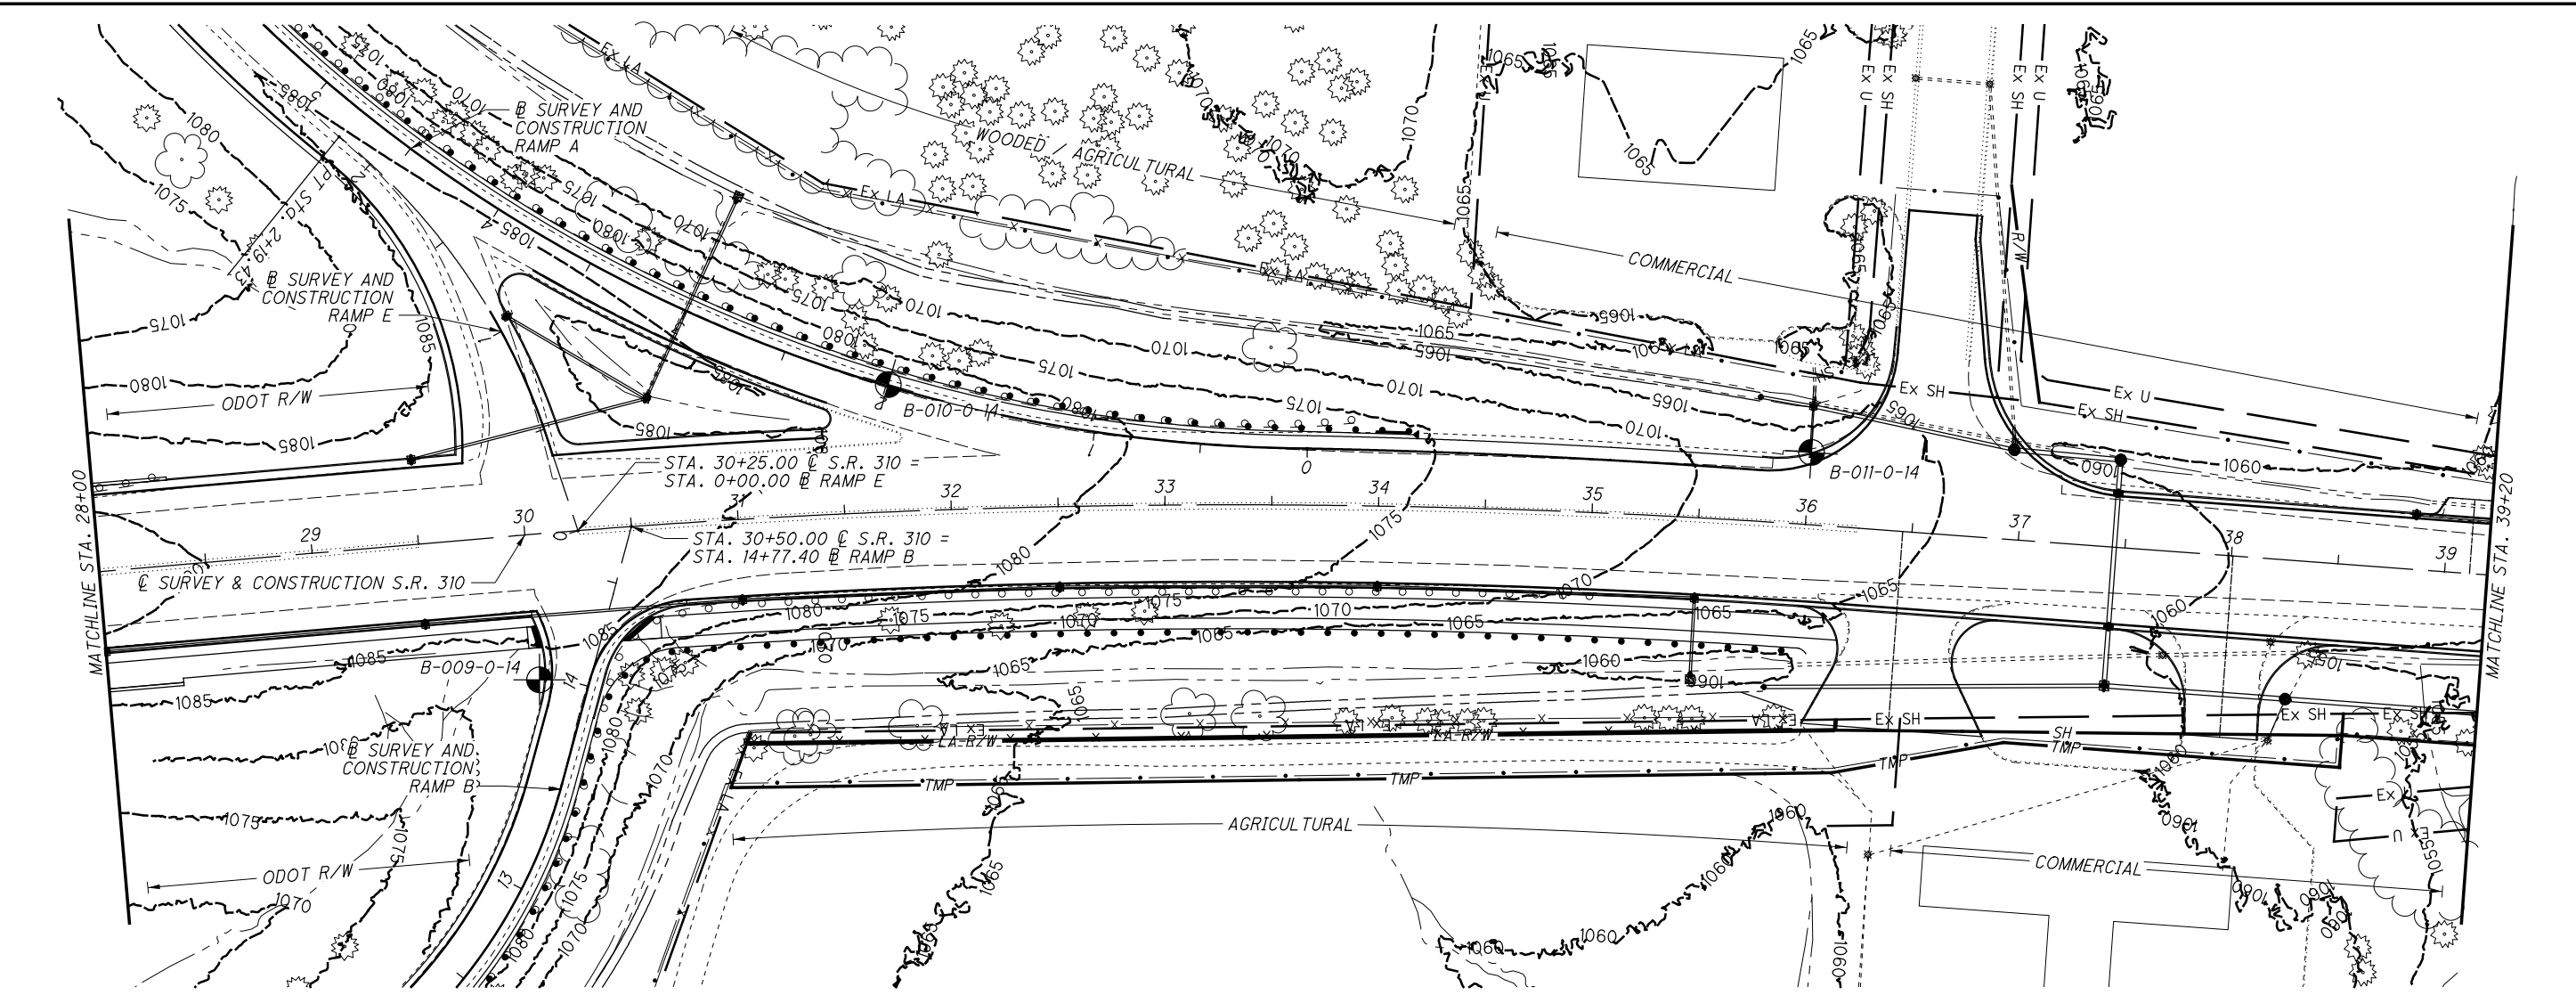

0 20 40 80
HORIZONTAL SCALE IN FEET

DRAWN: BKL
CHECKED: ST

SOIL PROFILE

STA. 28+00 TO STA. 39+20 S.R. 310

LIC-310-0.74

8 / 20

