
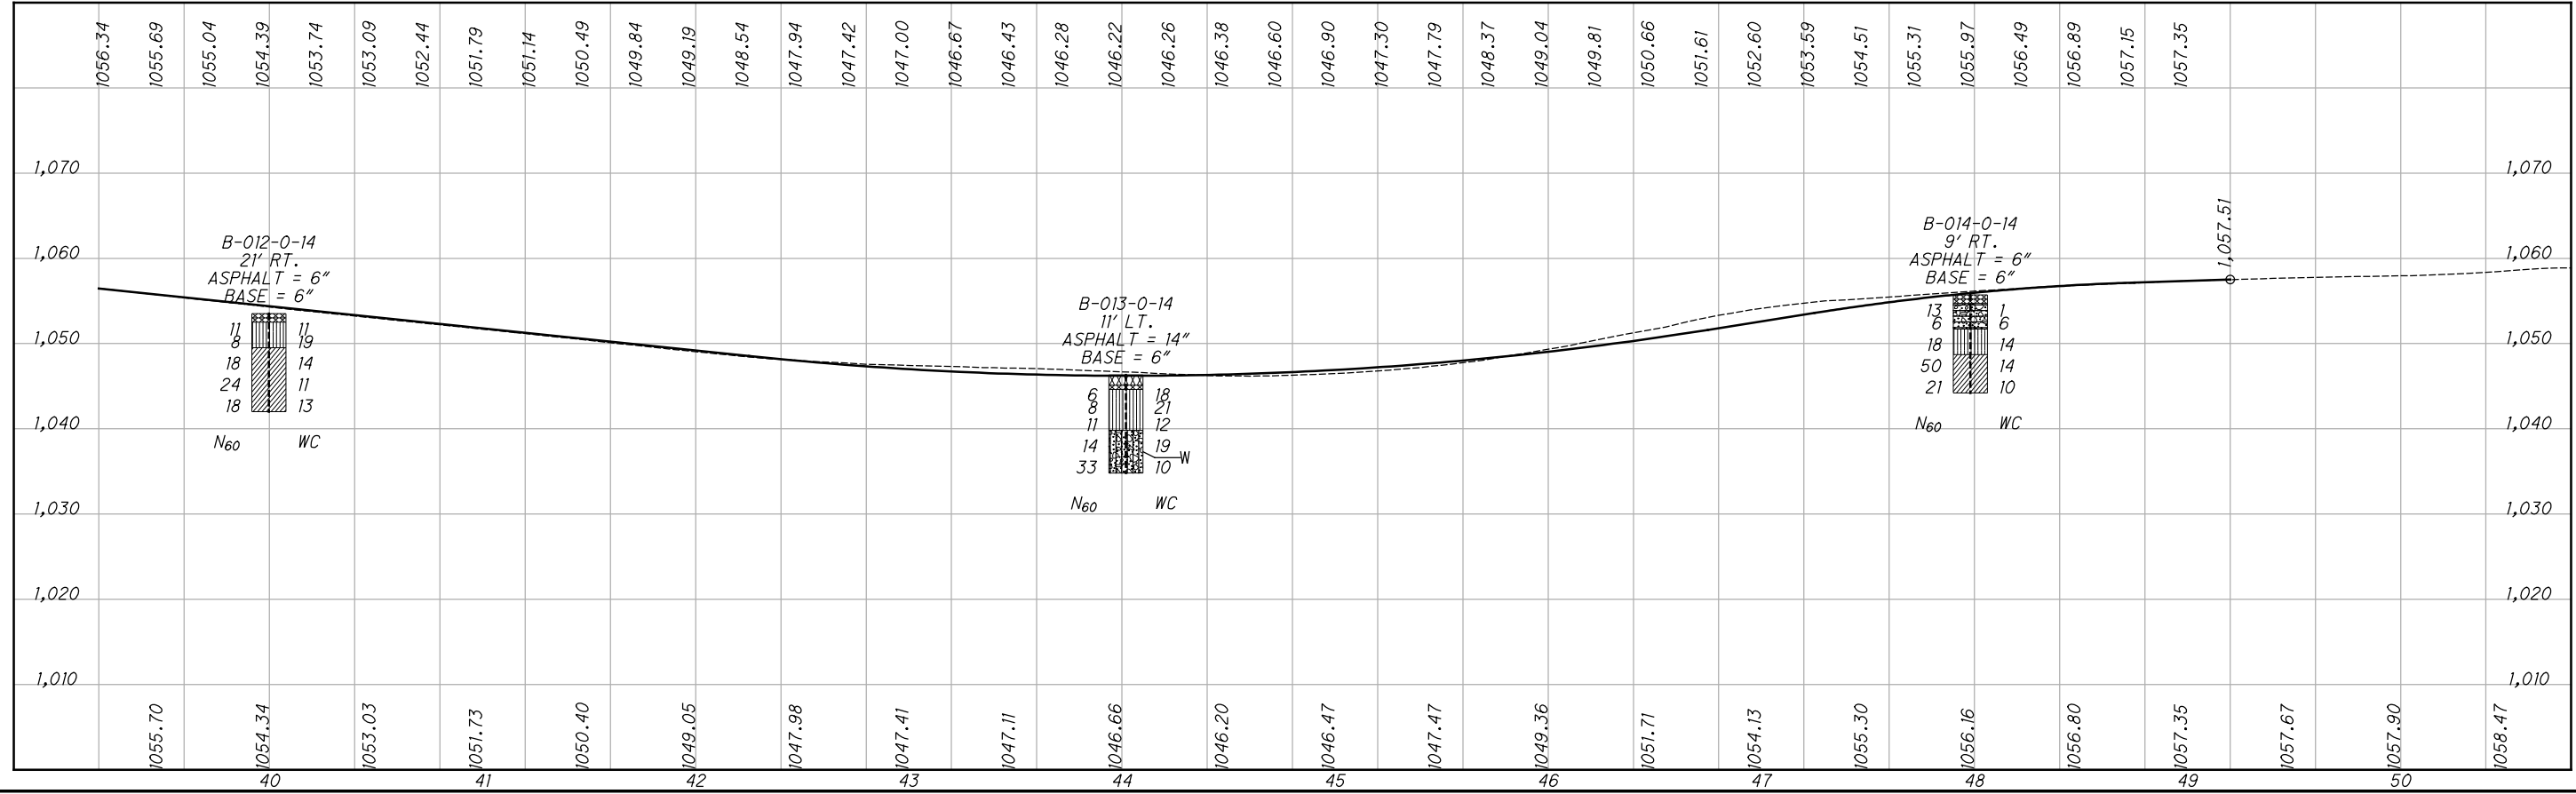


X:\Design\CADD_Standards\SAMPLE_PLANS\2019_edits\LIC-310-0.74\geotechnical_sheets\B7935\F003.dgn Sheet 1/18/2019 2:52:52 PM blogston

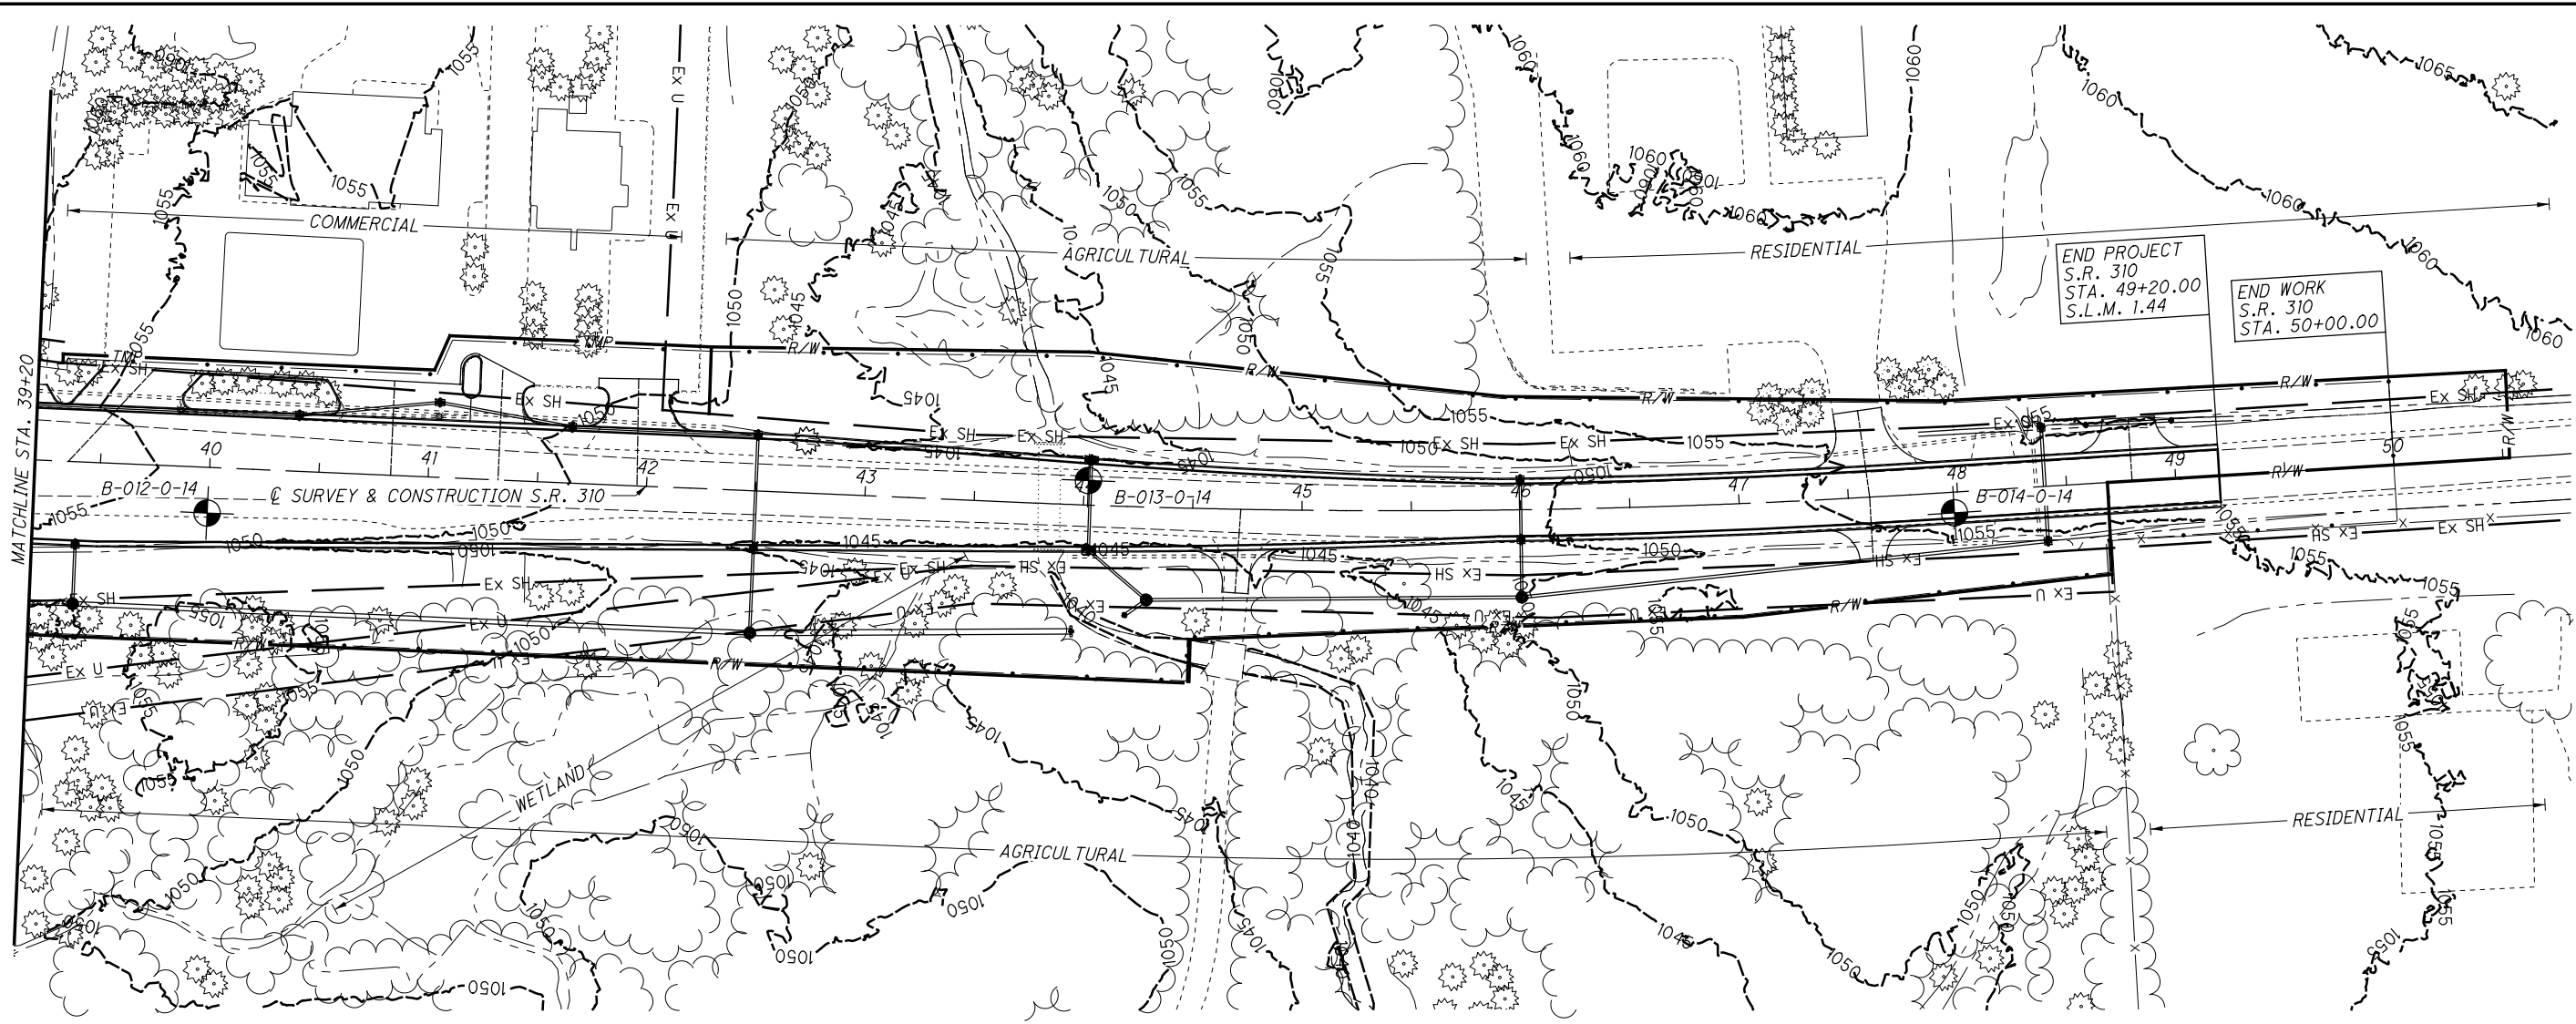

DRAWN: BKL
CHECKED: ST

SOIL PROFILE
STA. 39+20 TO STA. 50+00 S.R. 310