
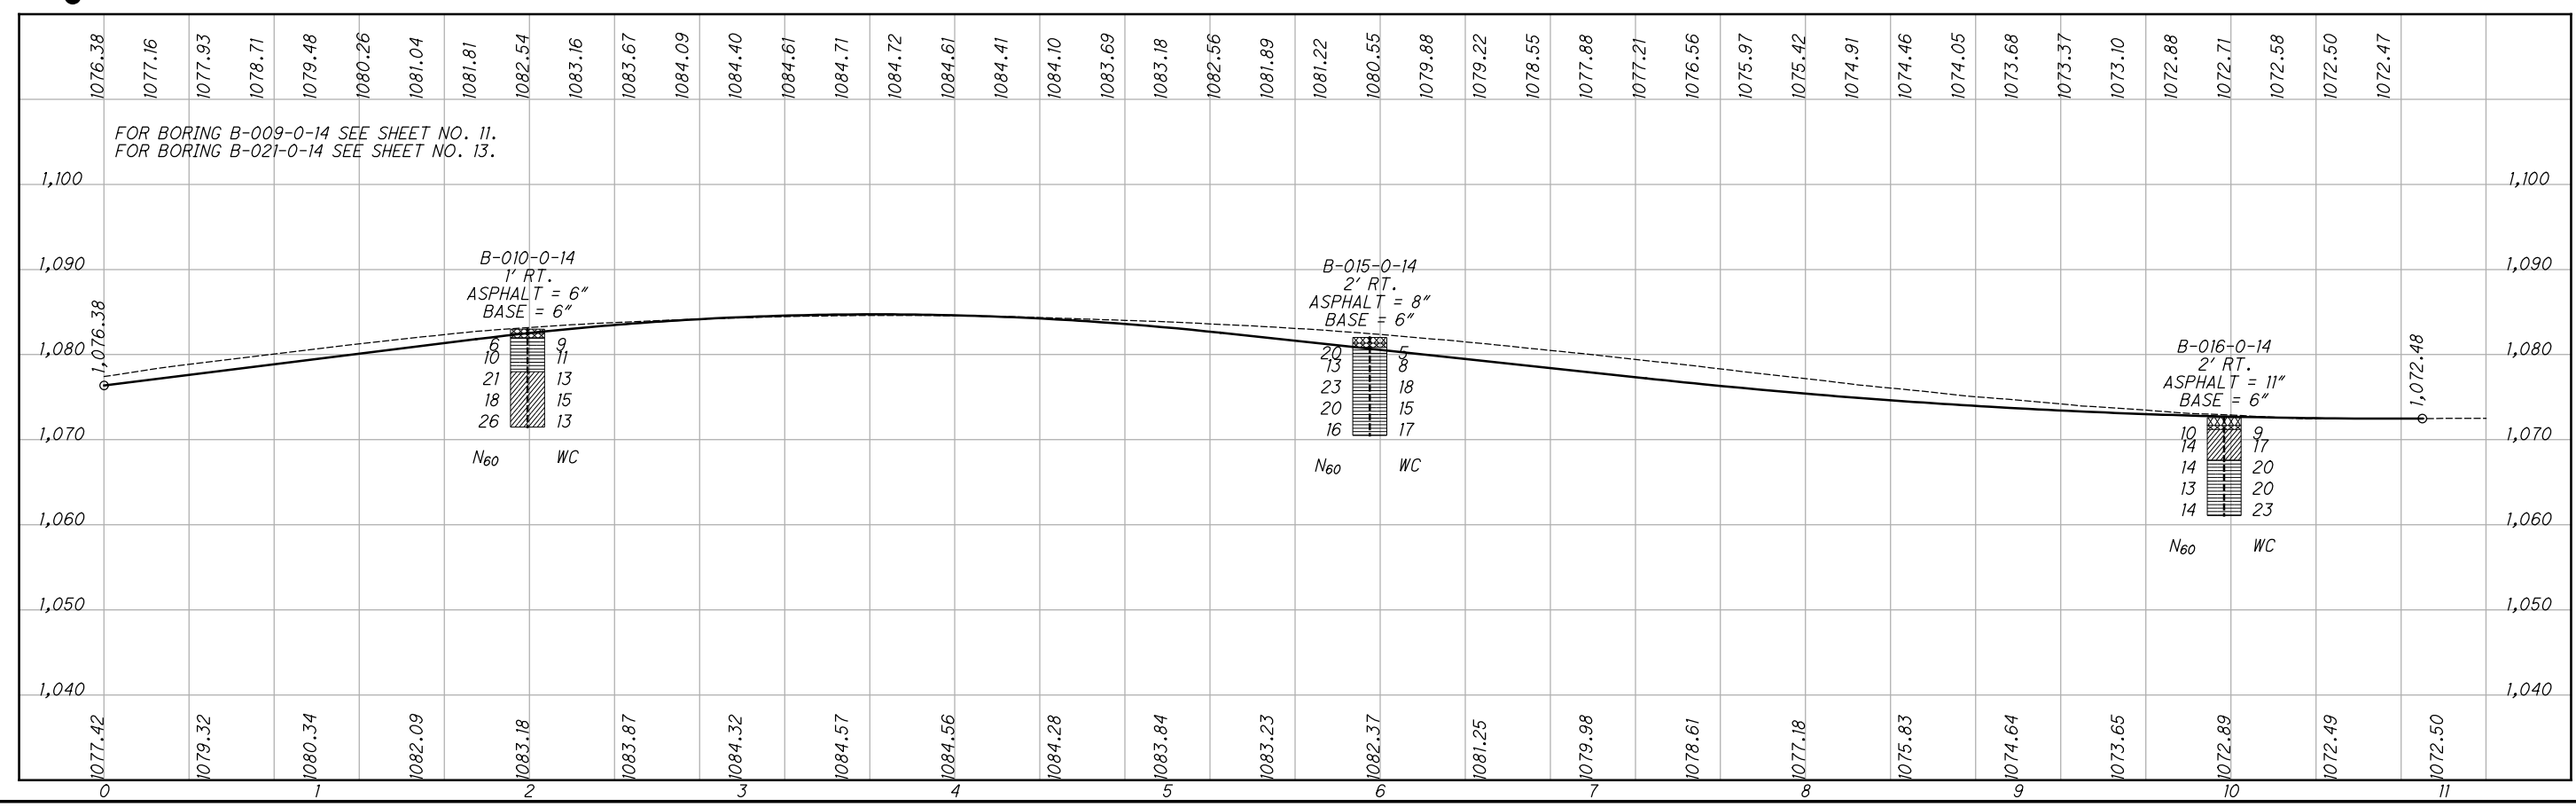


X:\Design\CADD_Standards\SAMPLE_PLANS\2019_edits\LIC-310-0.74\geotechnical_sheets\B7935\F004.dgn Sheet 1/18/2019 2:52:53 PM blogston

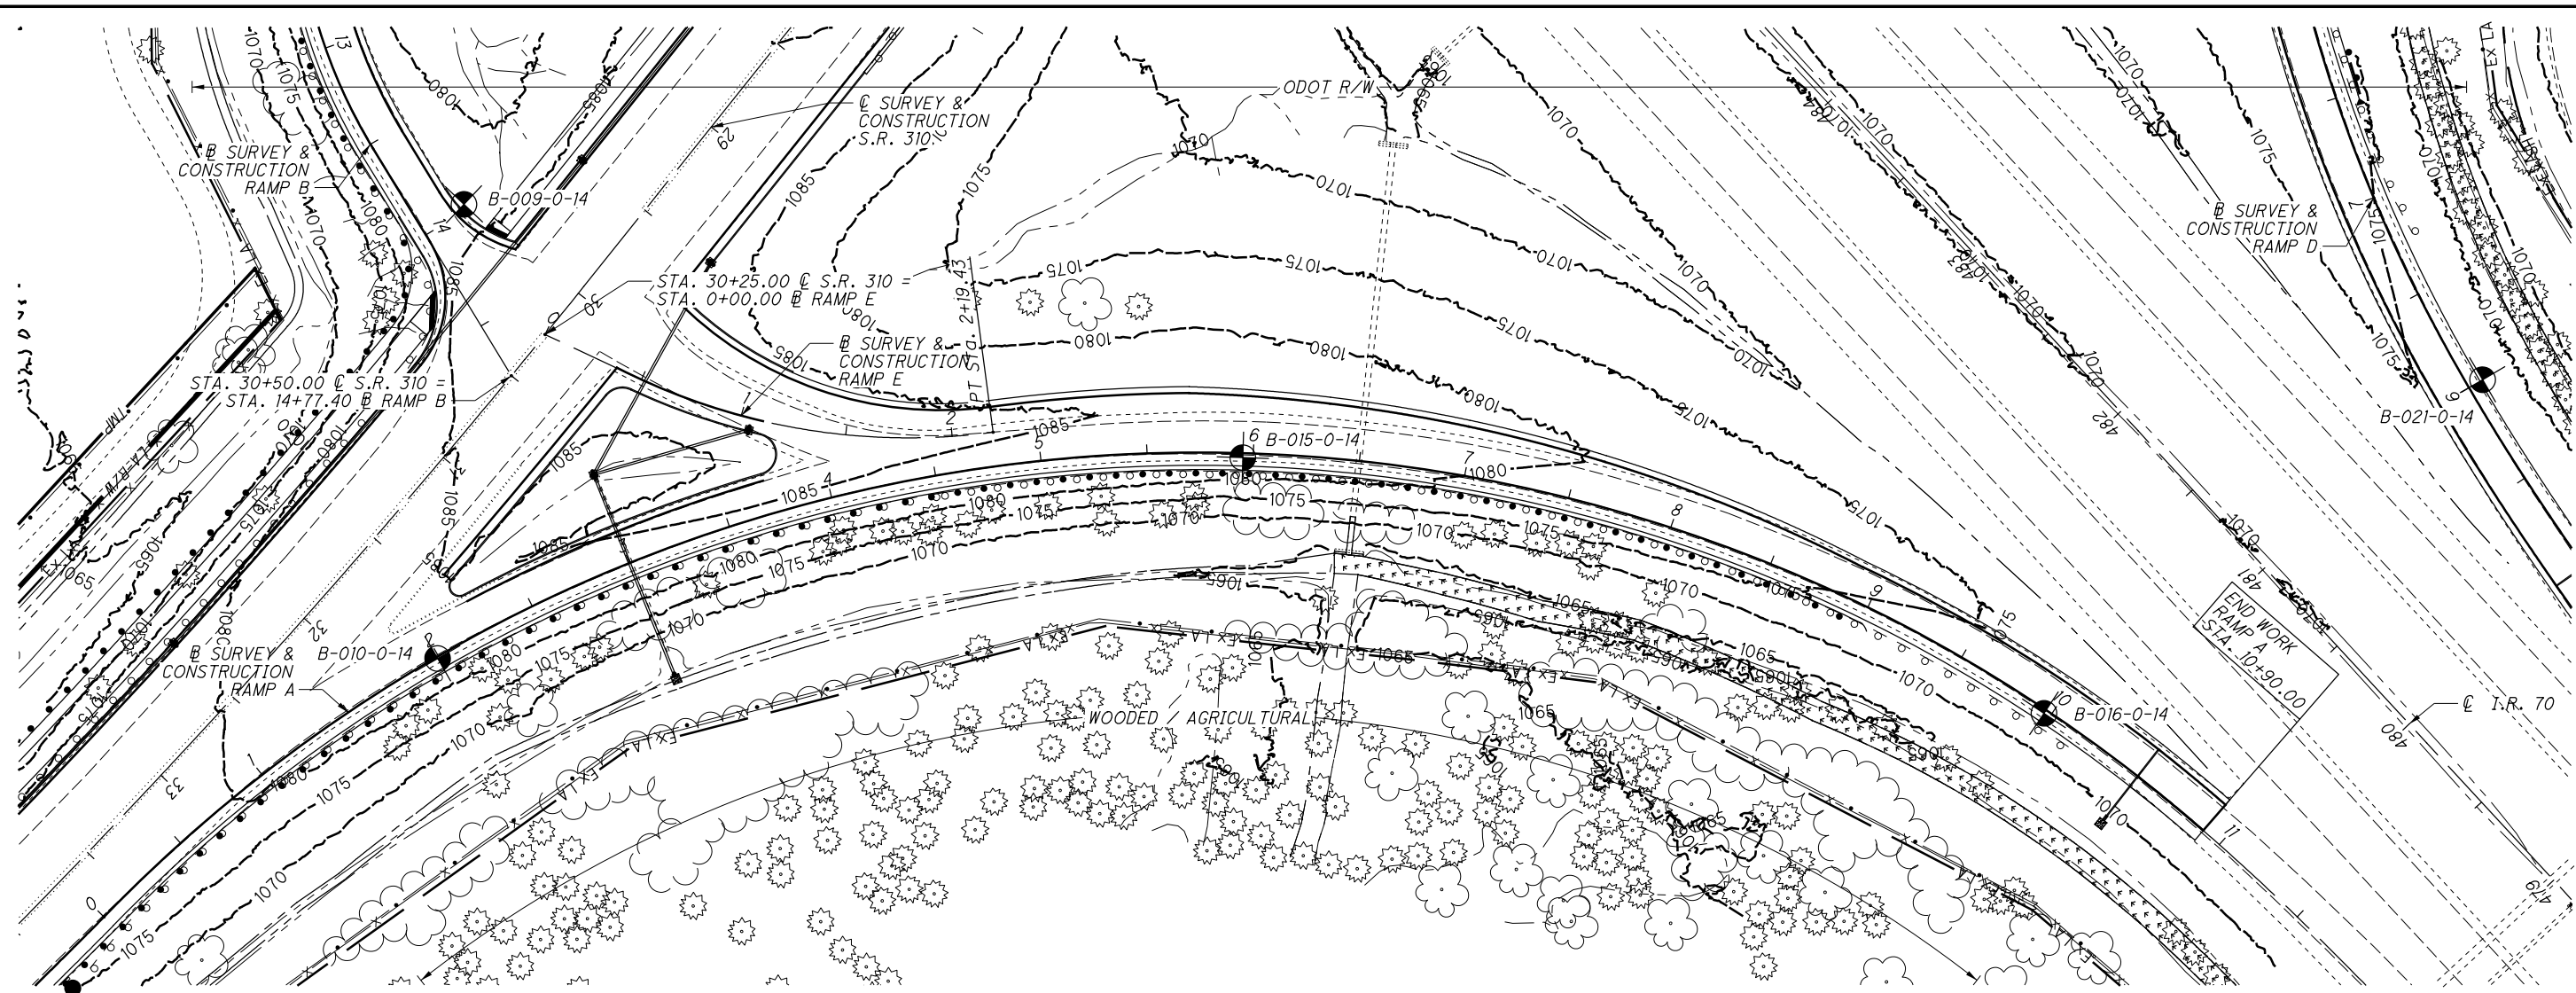

HORIZONTAL SCALE IN FEET

DRAWN	BKL
CHECKED	ST

SOIL PROFILE

STA. 0+00 TO STA. 10+90 RAMP A

LIC-310-0.74

10 / 20