
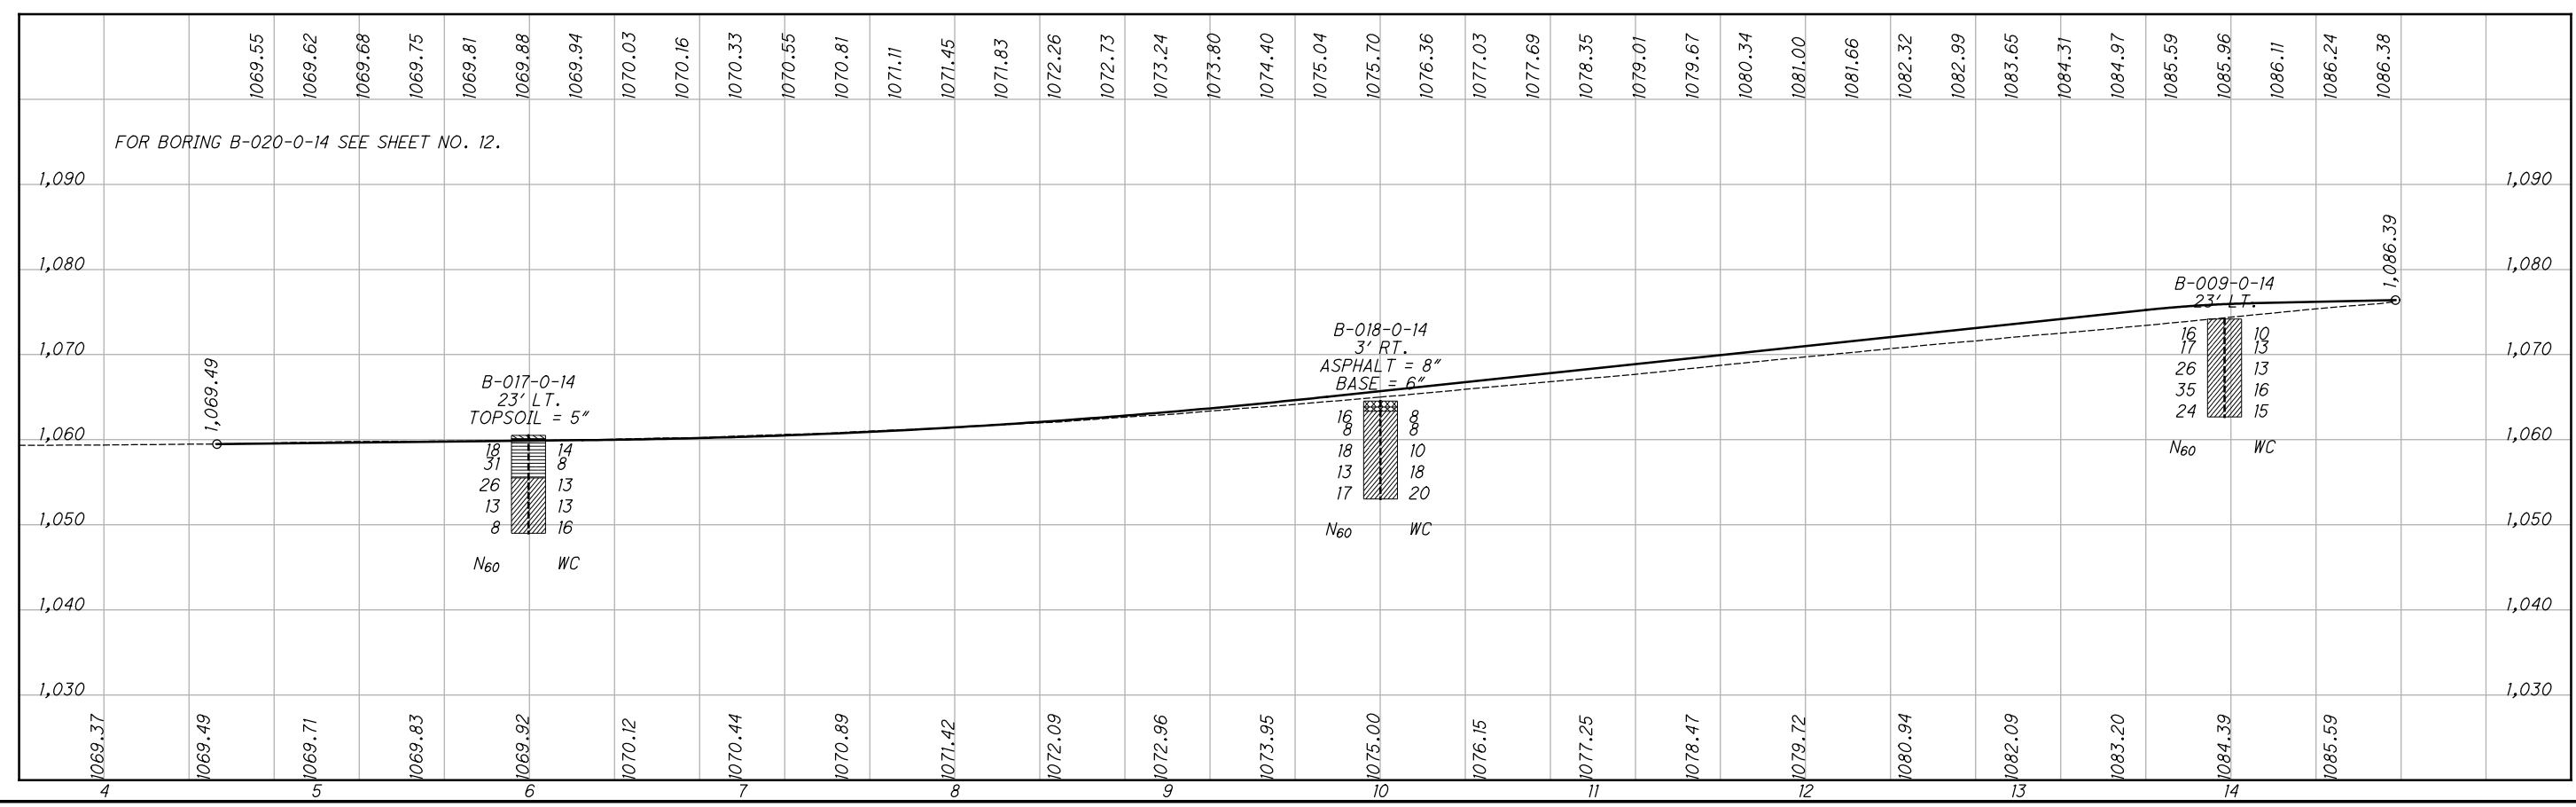


X:\Design\CADD_Standards\SAMPLE_PLANS\2019_edits\LIC-310-0.74\geotechnical_sheets\87935\F005.dgn Sheet 1/18/2019 2:52:54 PM blogston

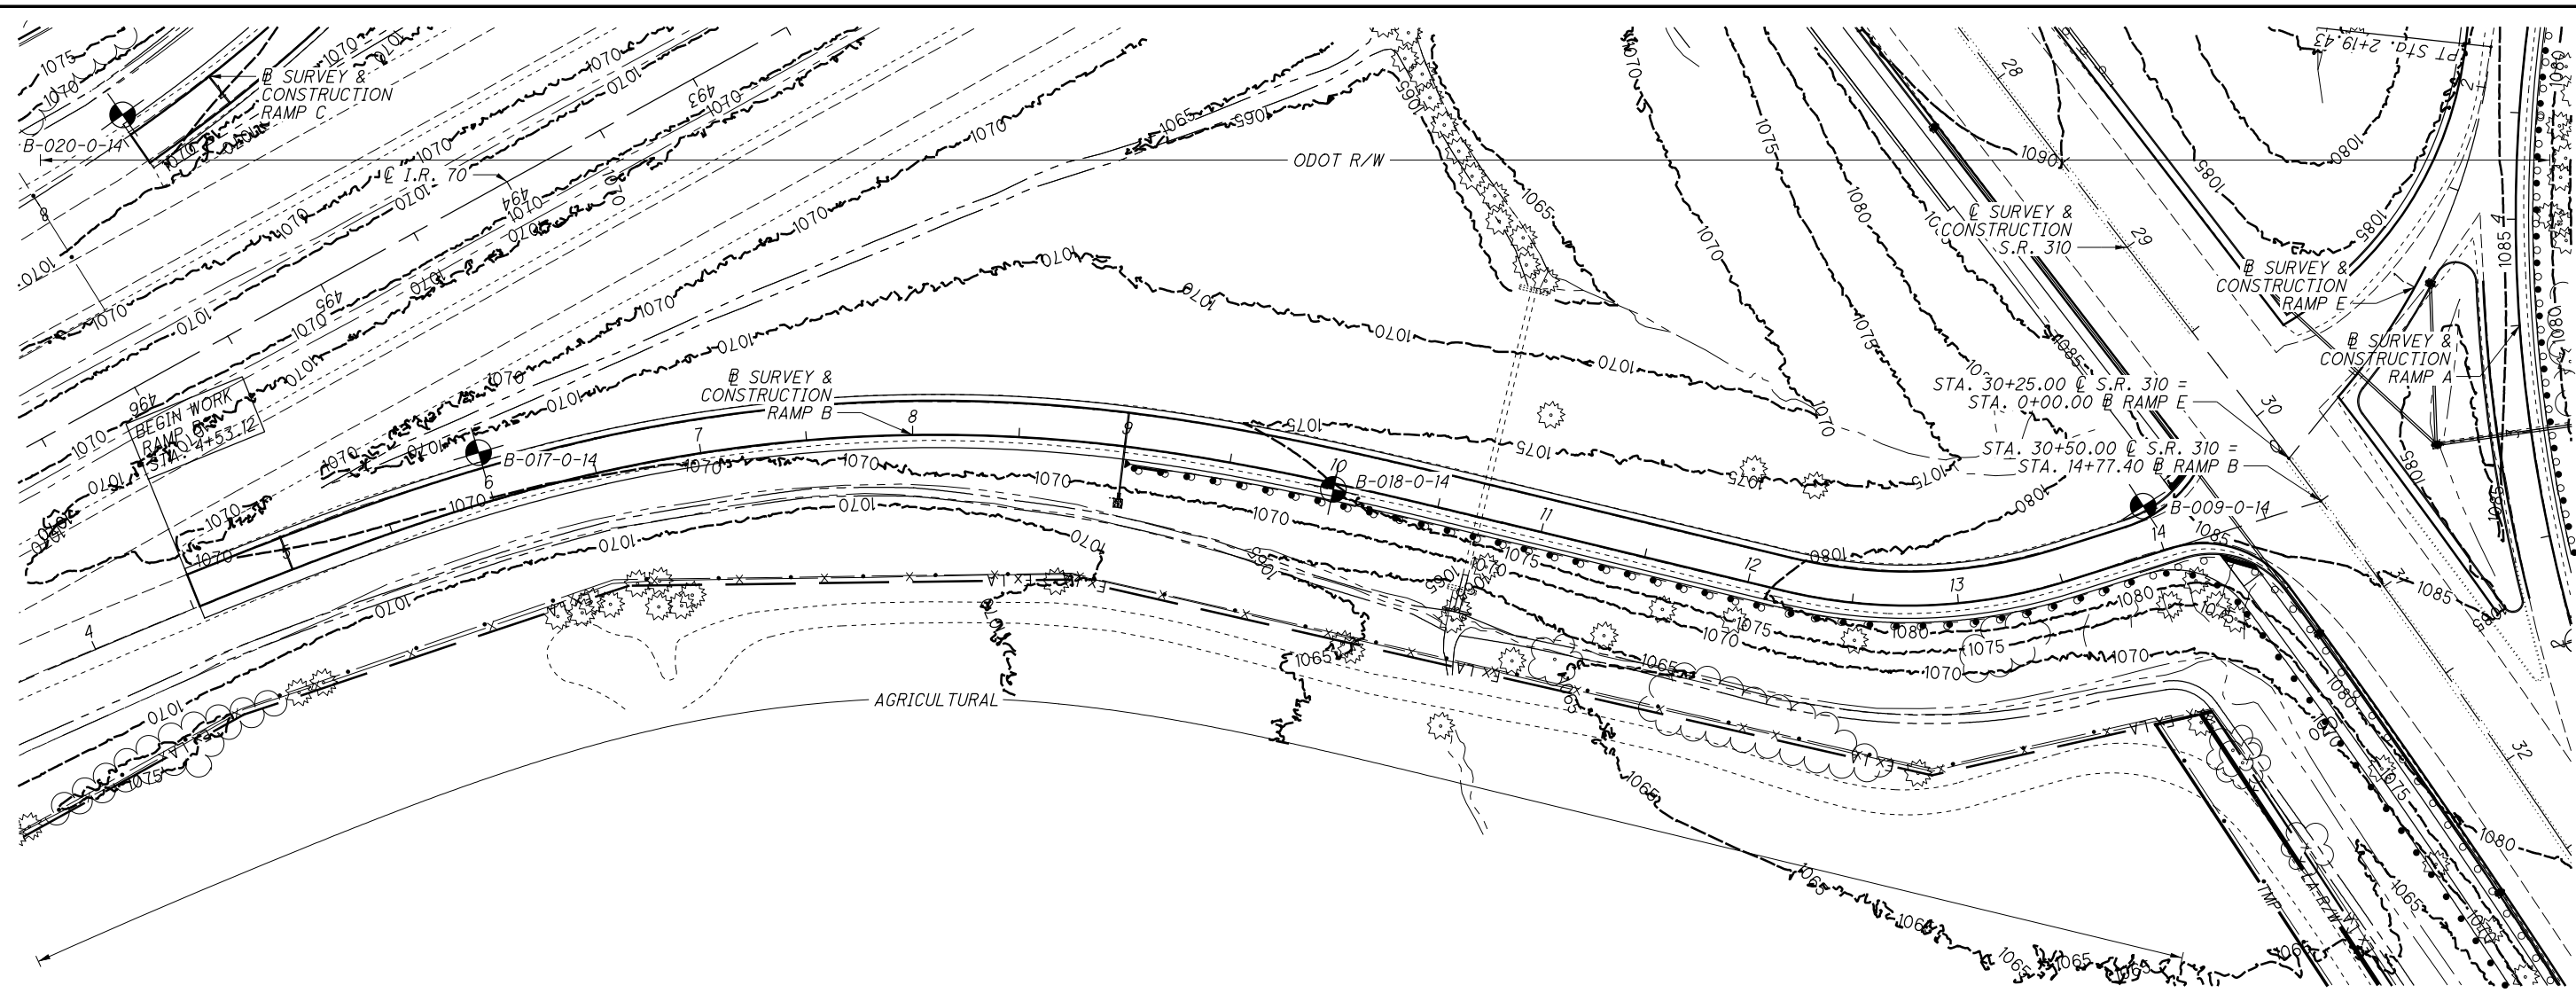

DRAWN: BKL
CHECKED: ST

SCALE: HORIZONTAL
SCALE IN FEET

SOIL PROFILE

STA. 4+53.12 TO STA. 14+77.40 RAMP B

LIC-310-0.74

11 / 20