
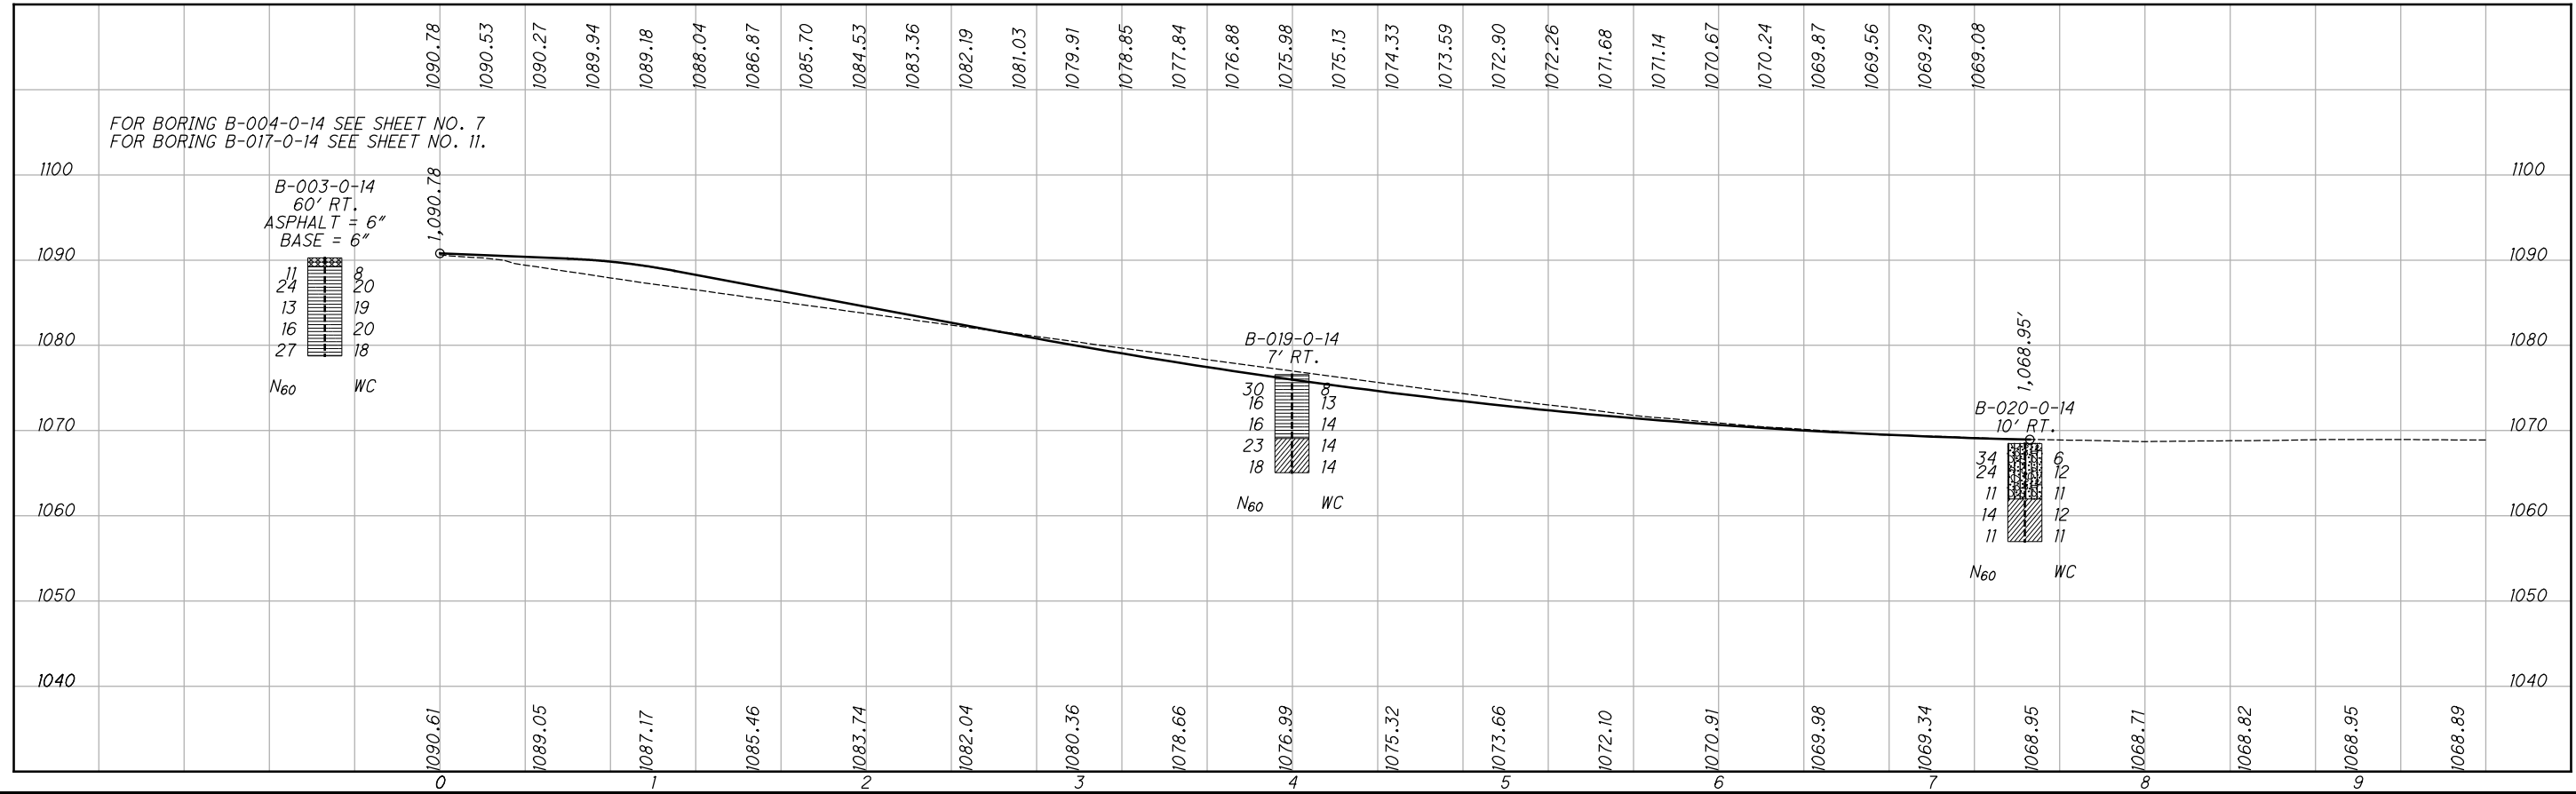


X:\Design\CADD_Standards\SAMPLE_PLANS\2019_edits\LIC-310-0.74\geotechnical_sheets\B7935\F006.dgn Sheet 1/18/2019 2:52:55 PM blogston

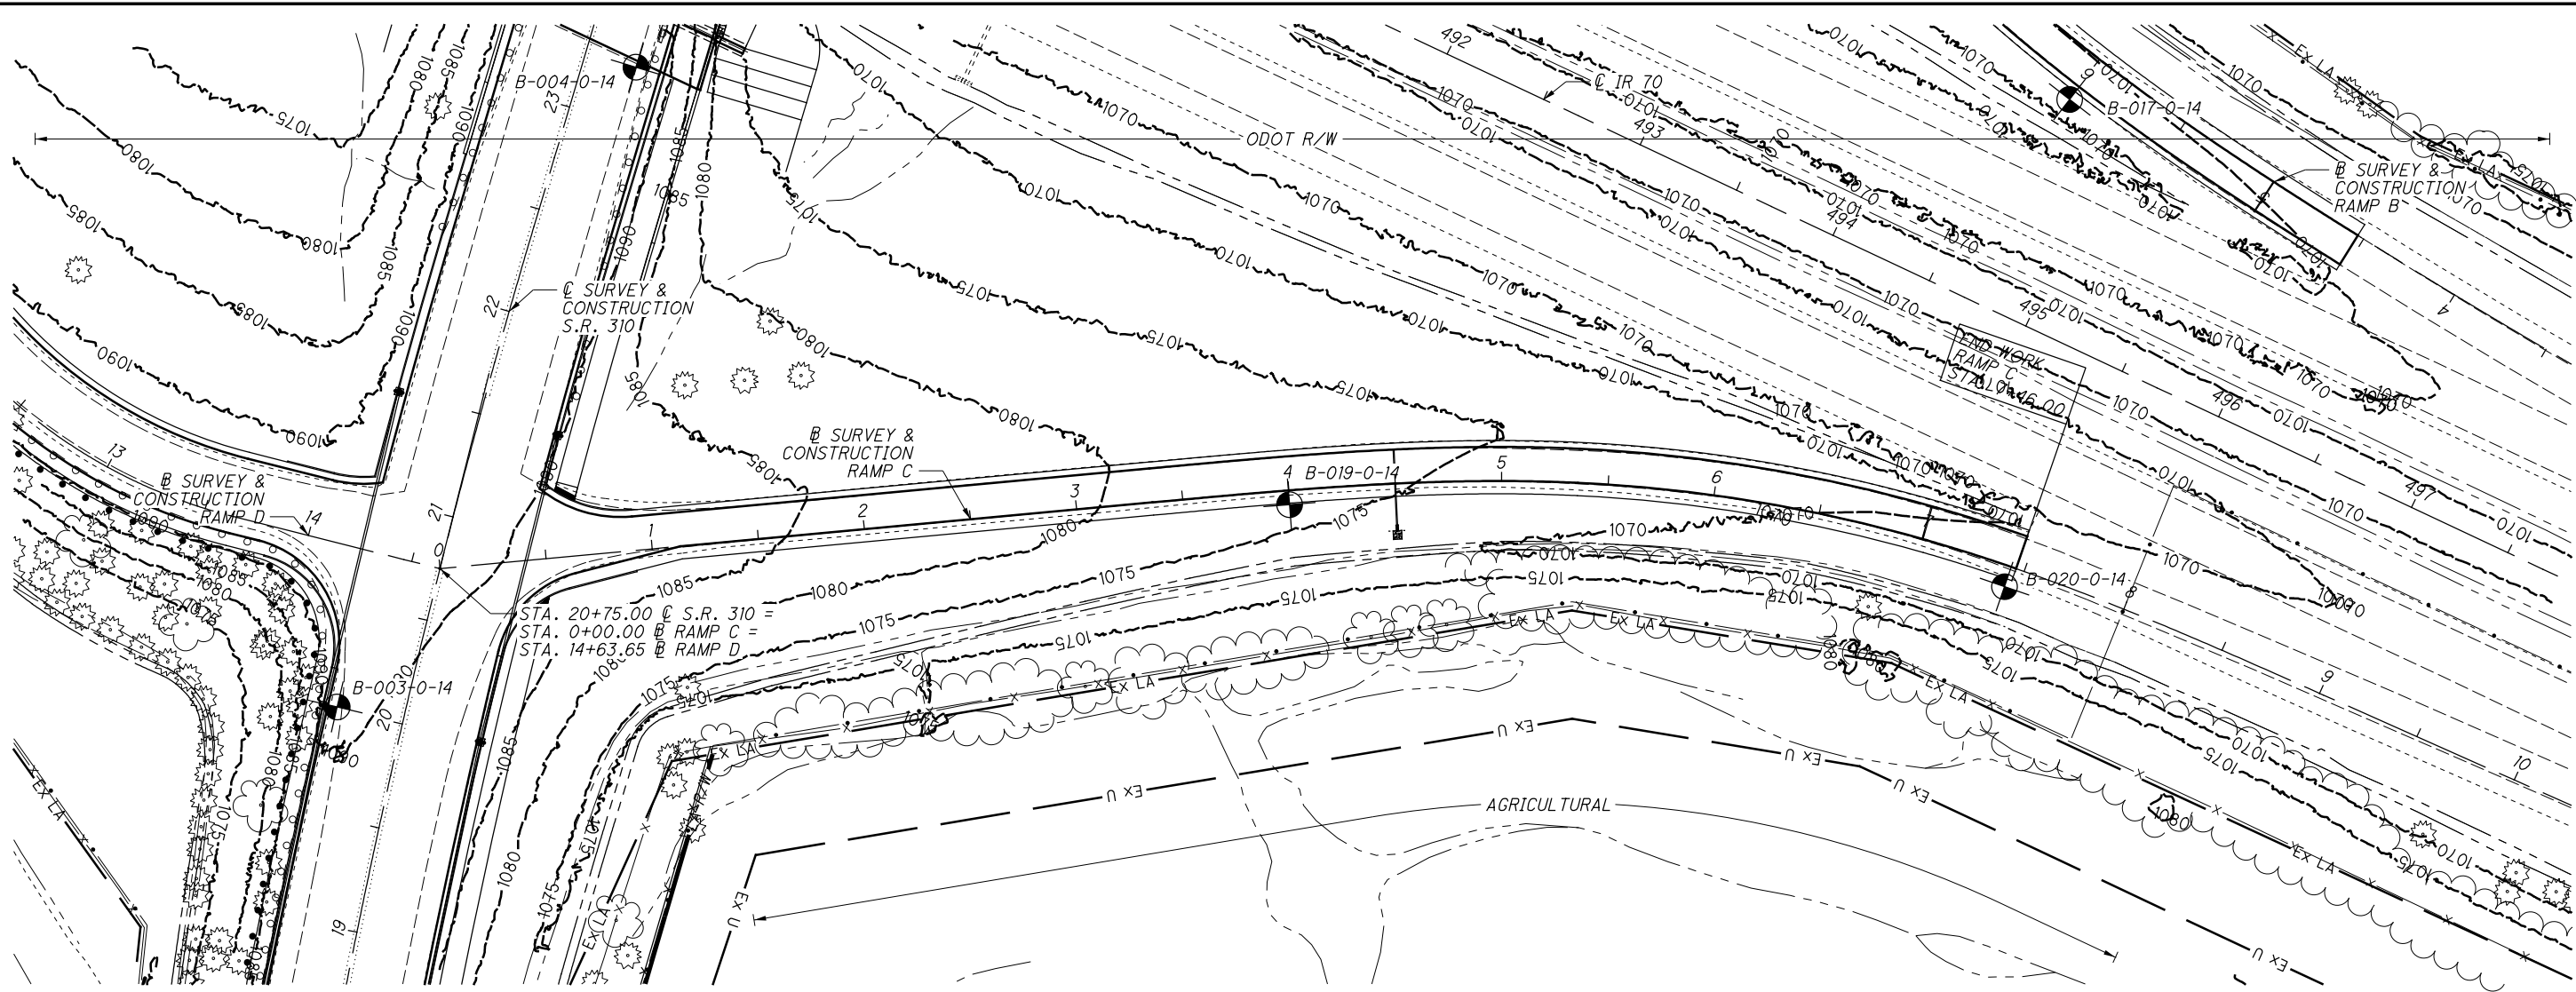

20
 40
 80
 HORIZONTAL SCALE IN FEET

DRAWN: BKJ
 CHECKED: ST

SOIL PROFILE
STA. 0+00 TO STA. 7+46 RAMP C

LIC-310-0.74

12 / 20