
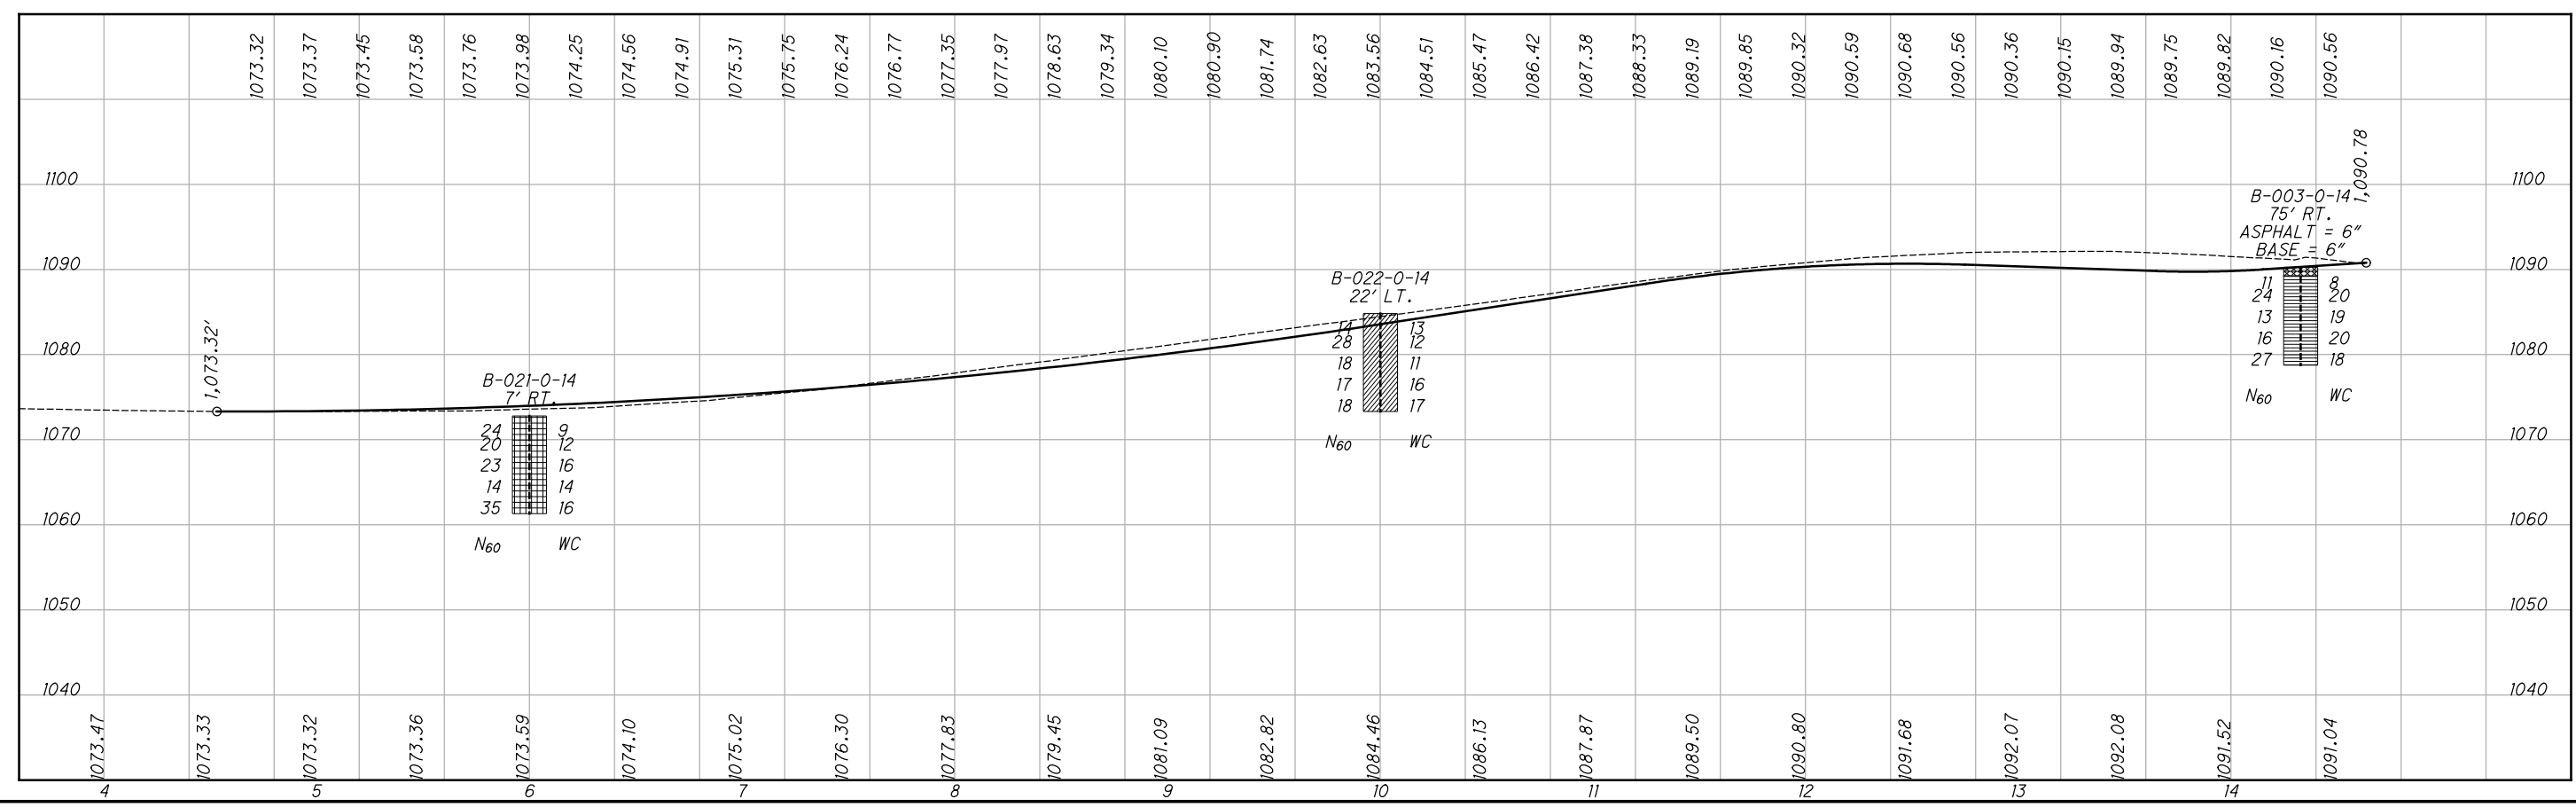


X:\Design\CADD_Standards\SAMPLE_PLANS\2019_edits\LIC-310-0.74\geotechnical_sheets\B7935\F007.dgn Sheet 1/18/2019 2:52:56 PM blogston

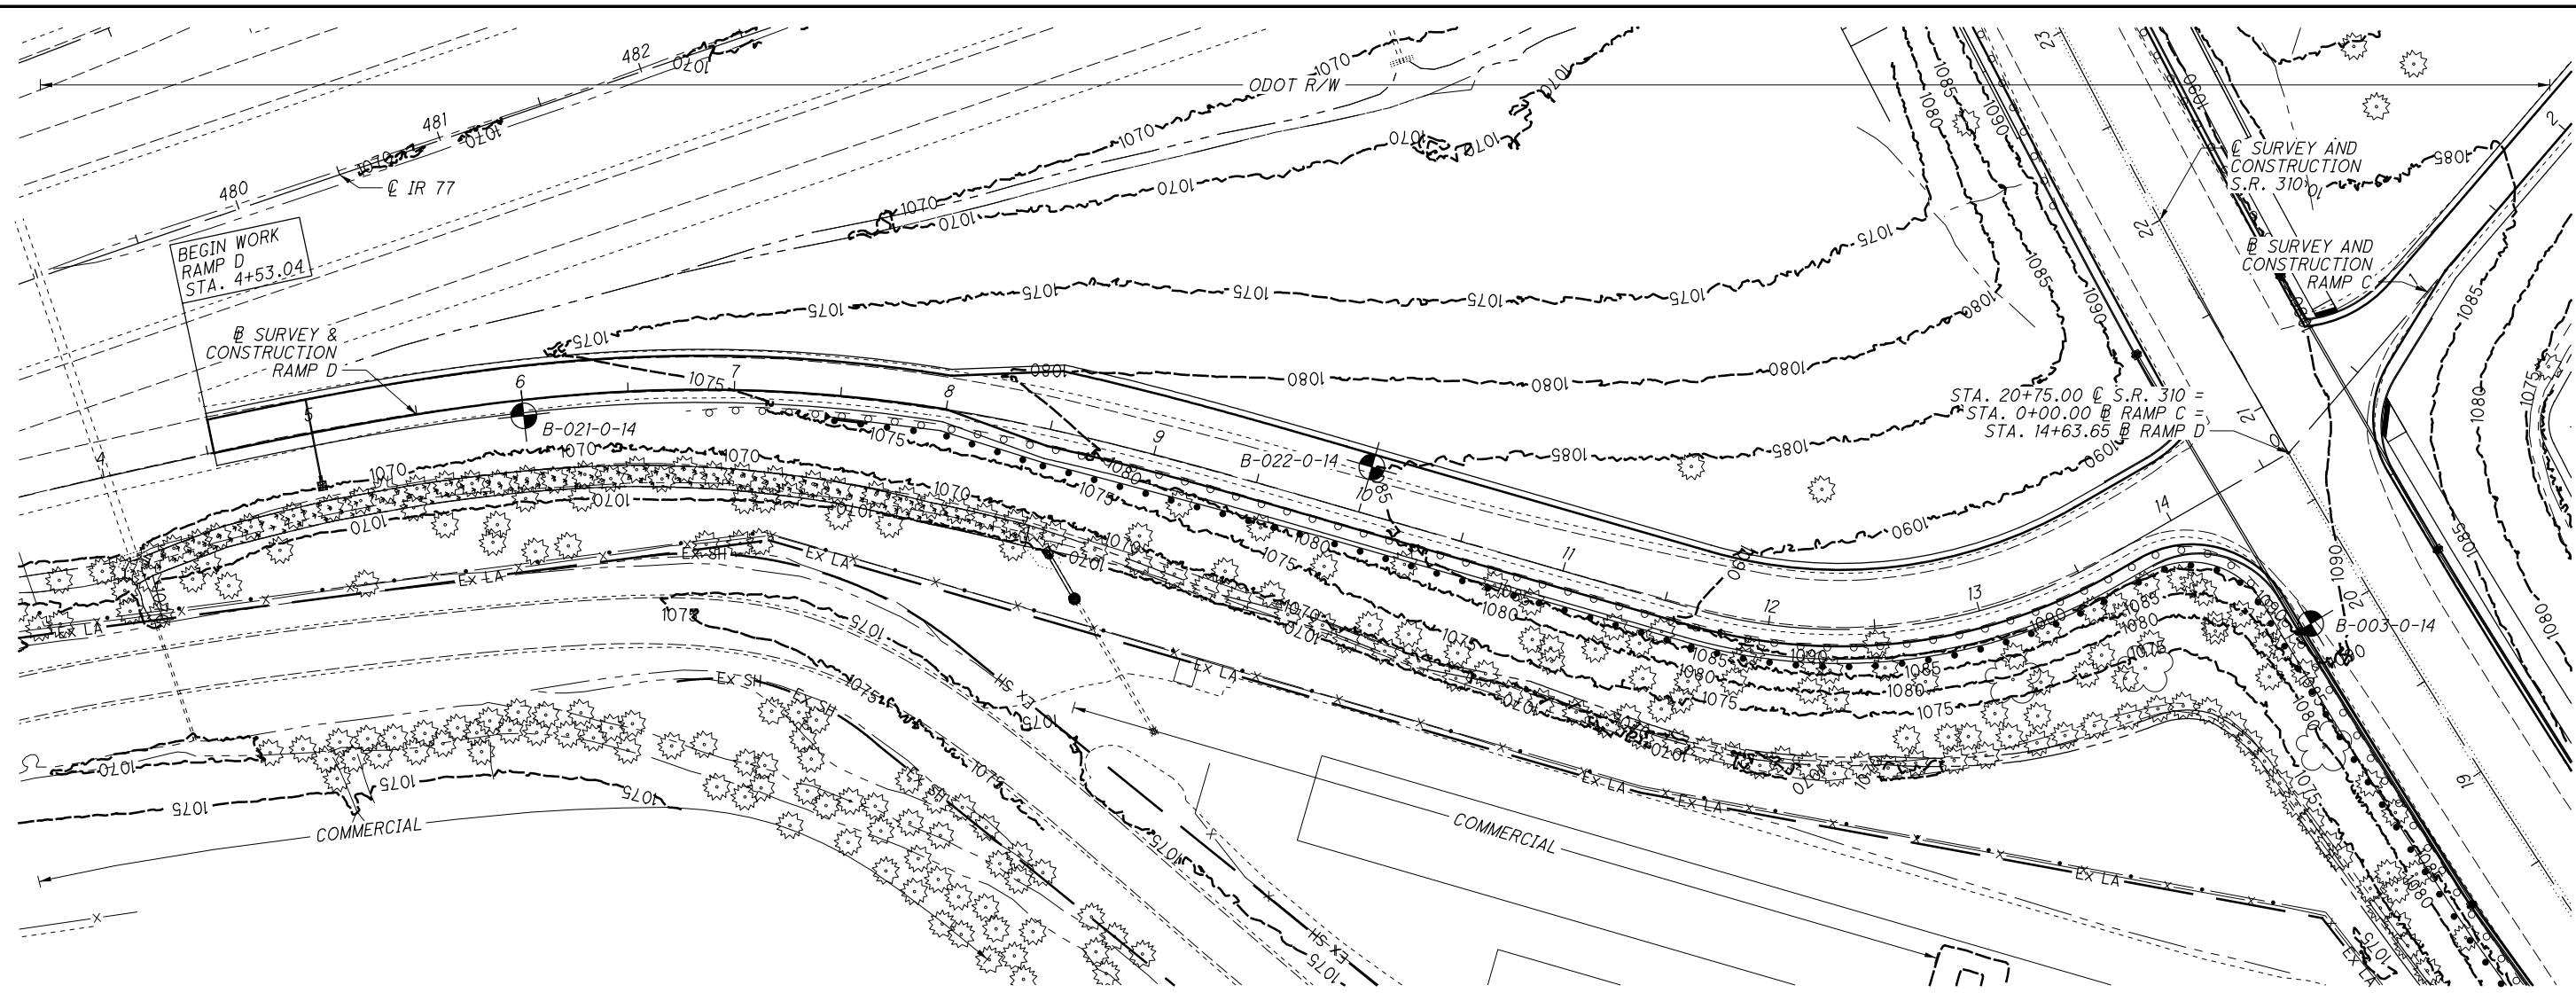

SOIL PROFILE
STA. 4+53.04 TO STA. 14+63.65 RAMP D

LIC-310-0.74

13 / 20

DRAWN: BKL
CHECKED: ST

HORIZONTAL SCALE IN FEET