


X:\Design\CADD\_Standards\SAMPLE\_PLANS\2019\_edits\LIC-310-0.74\geotechnical\sheets\B7935ZF001.dgn Sheet 1/18/2019 2:52:51 PM blogston

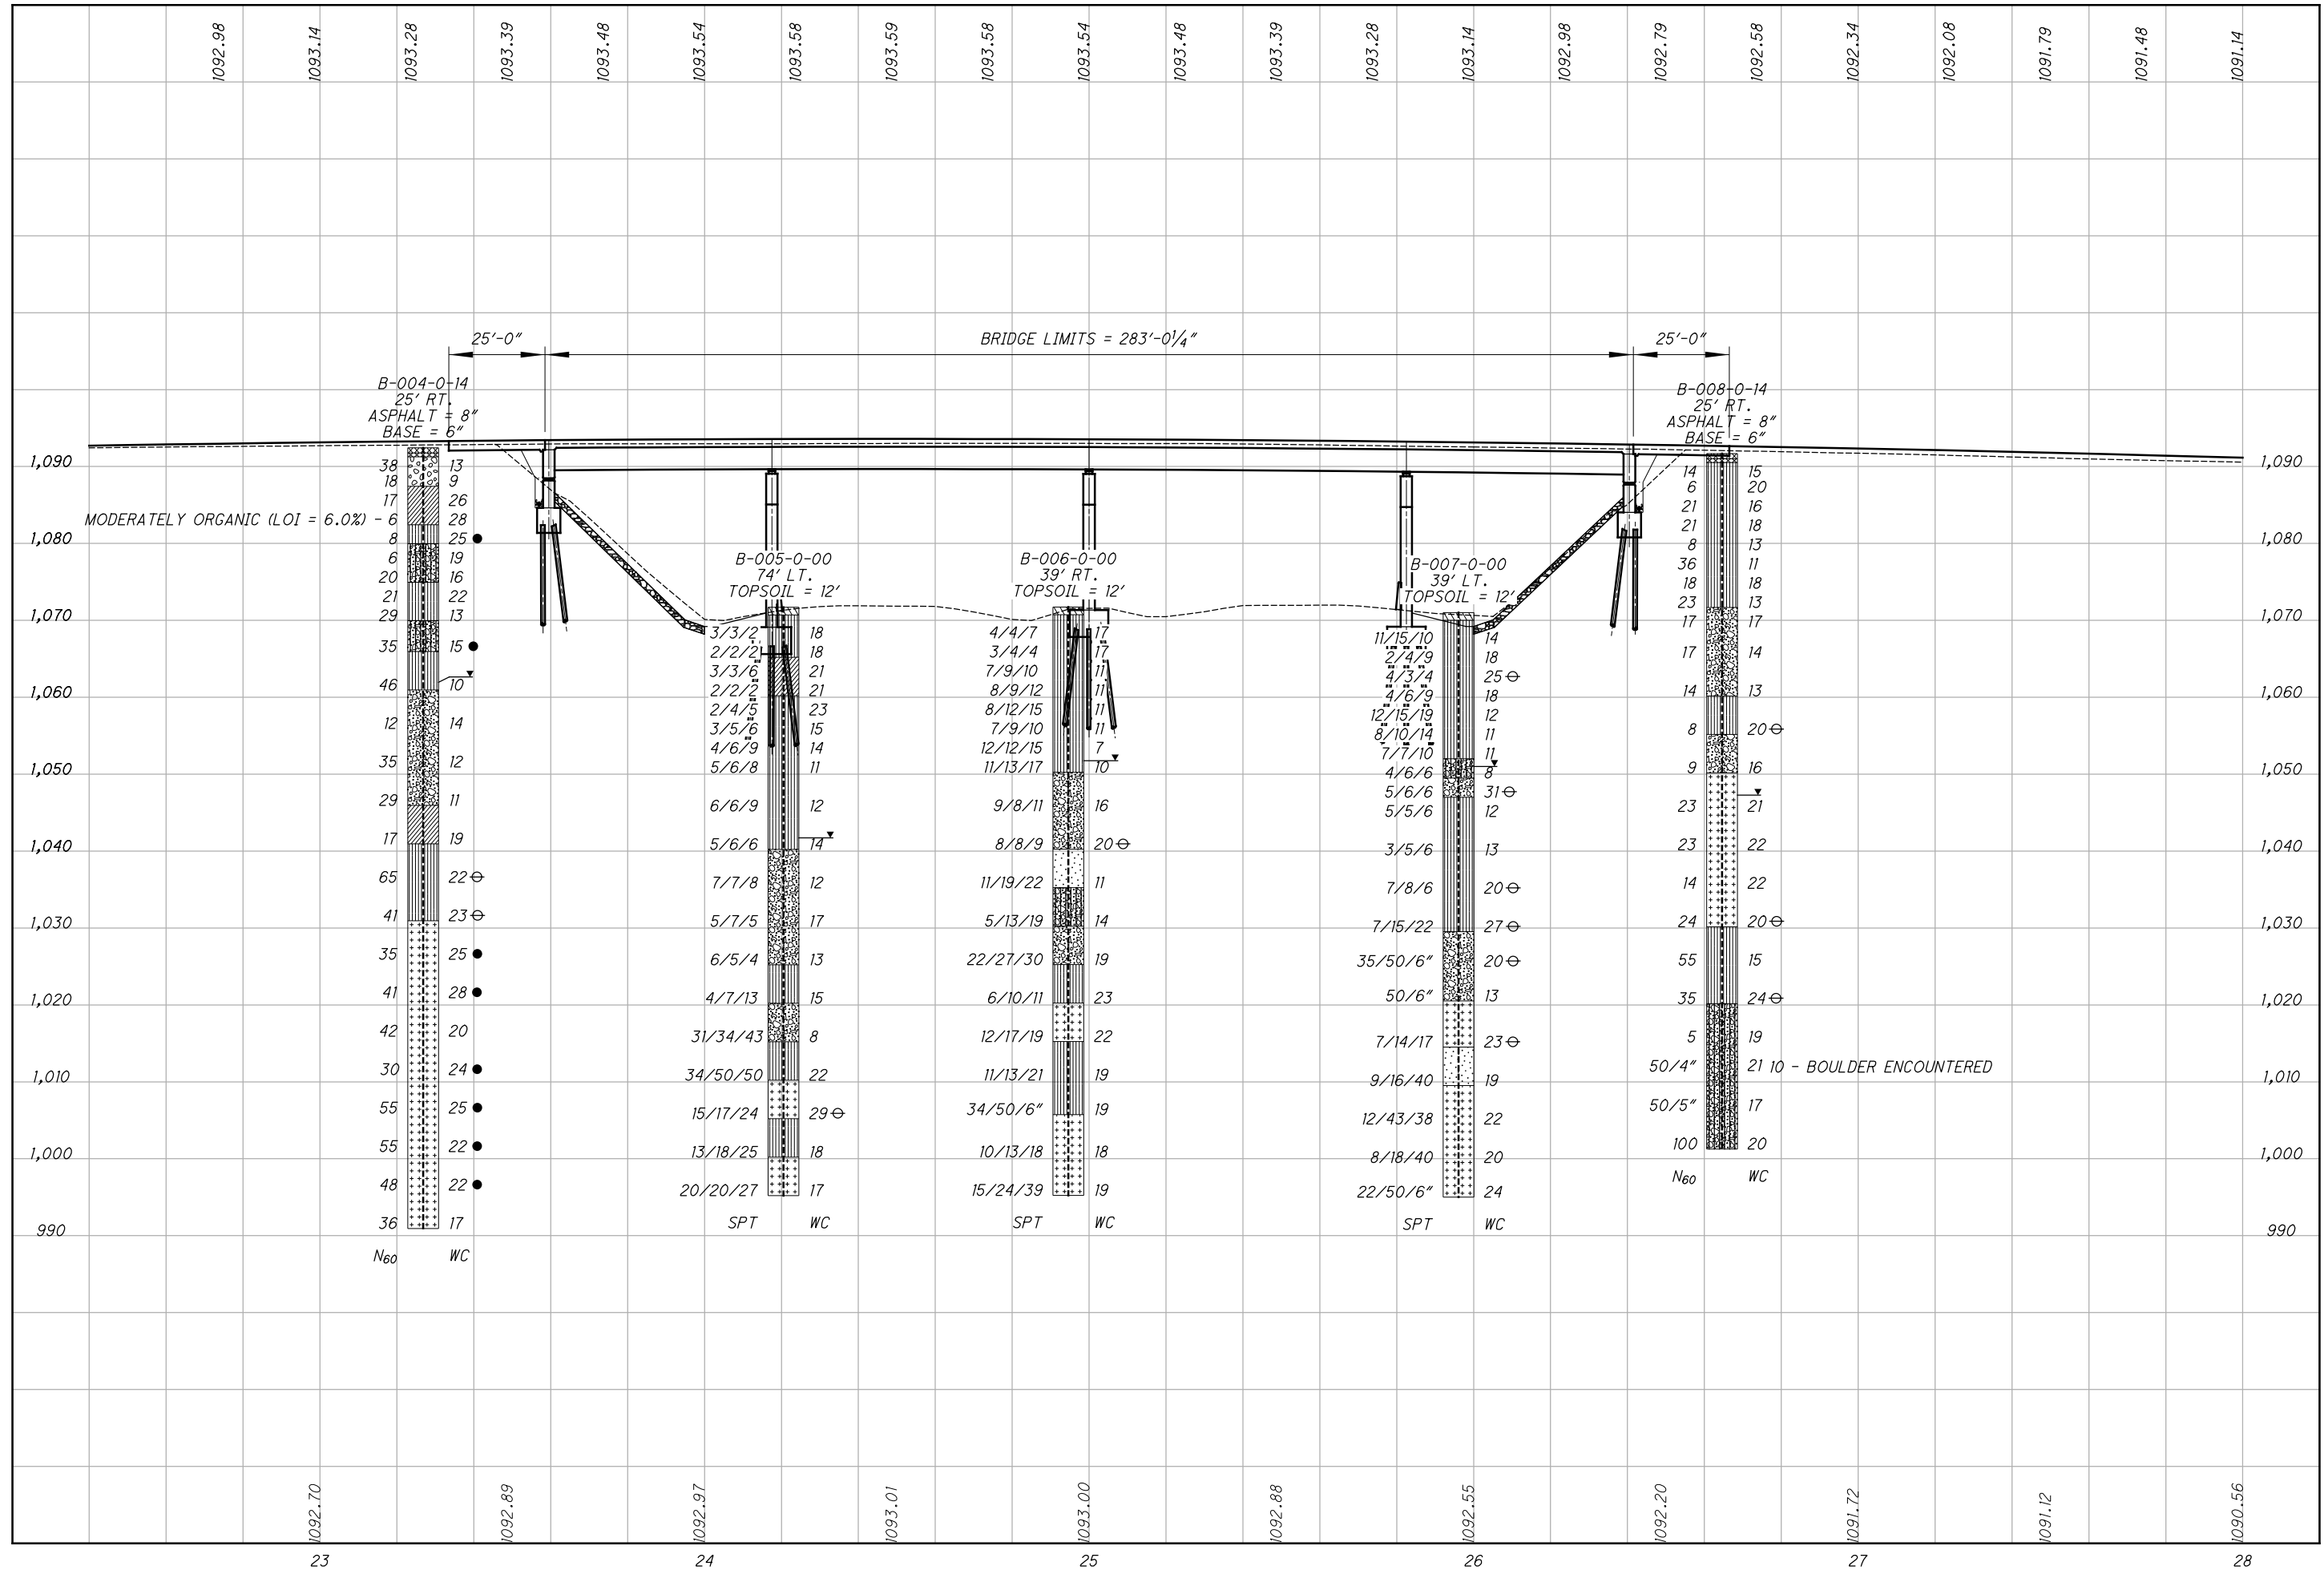

DRAWN: BKL  
CHECKED: ST

**STRUCTURE FOUNDATION EXPLORATION  
BRIDGE NO. LIC-310-0096 OVER I.R. 70**

**LIC-310-0.74**

