


X:\Design\CADD_Standards\SAMPLE_PLANS\2019_edits\LIC-310-0.74\geotechnical_sheets\B7935ZP001.dgn Sheet 1/18/2019 2:52:50 PM blogston

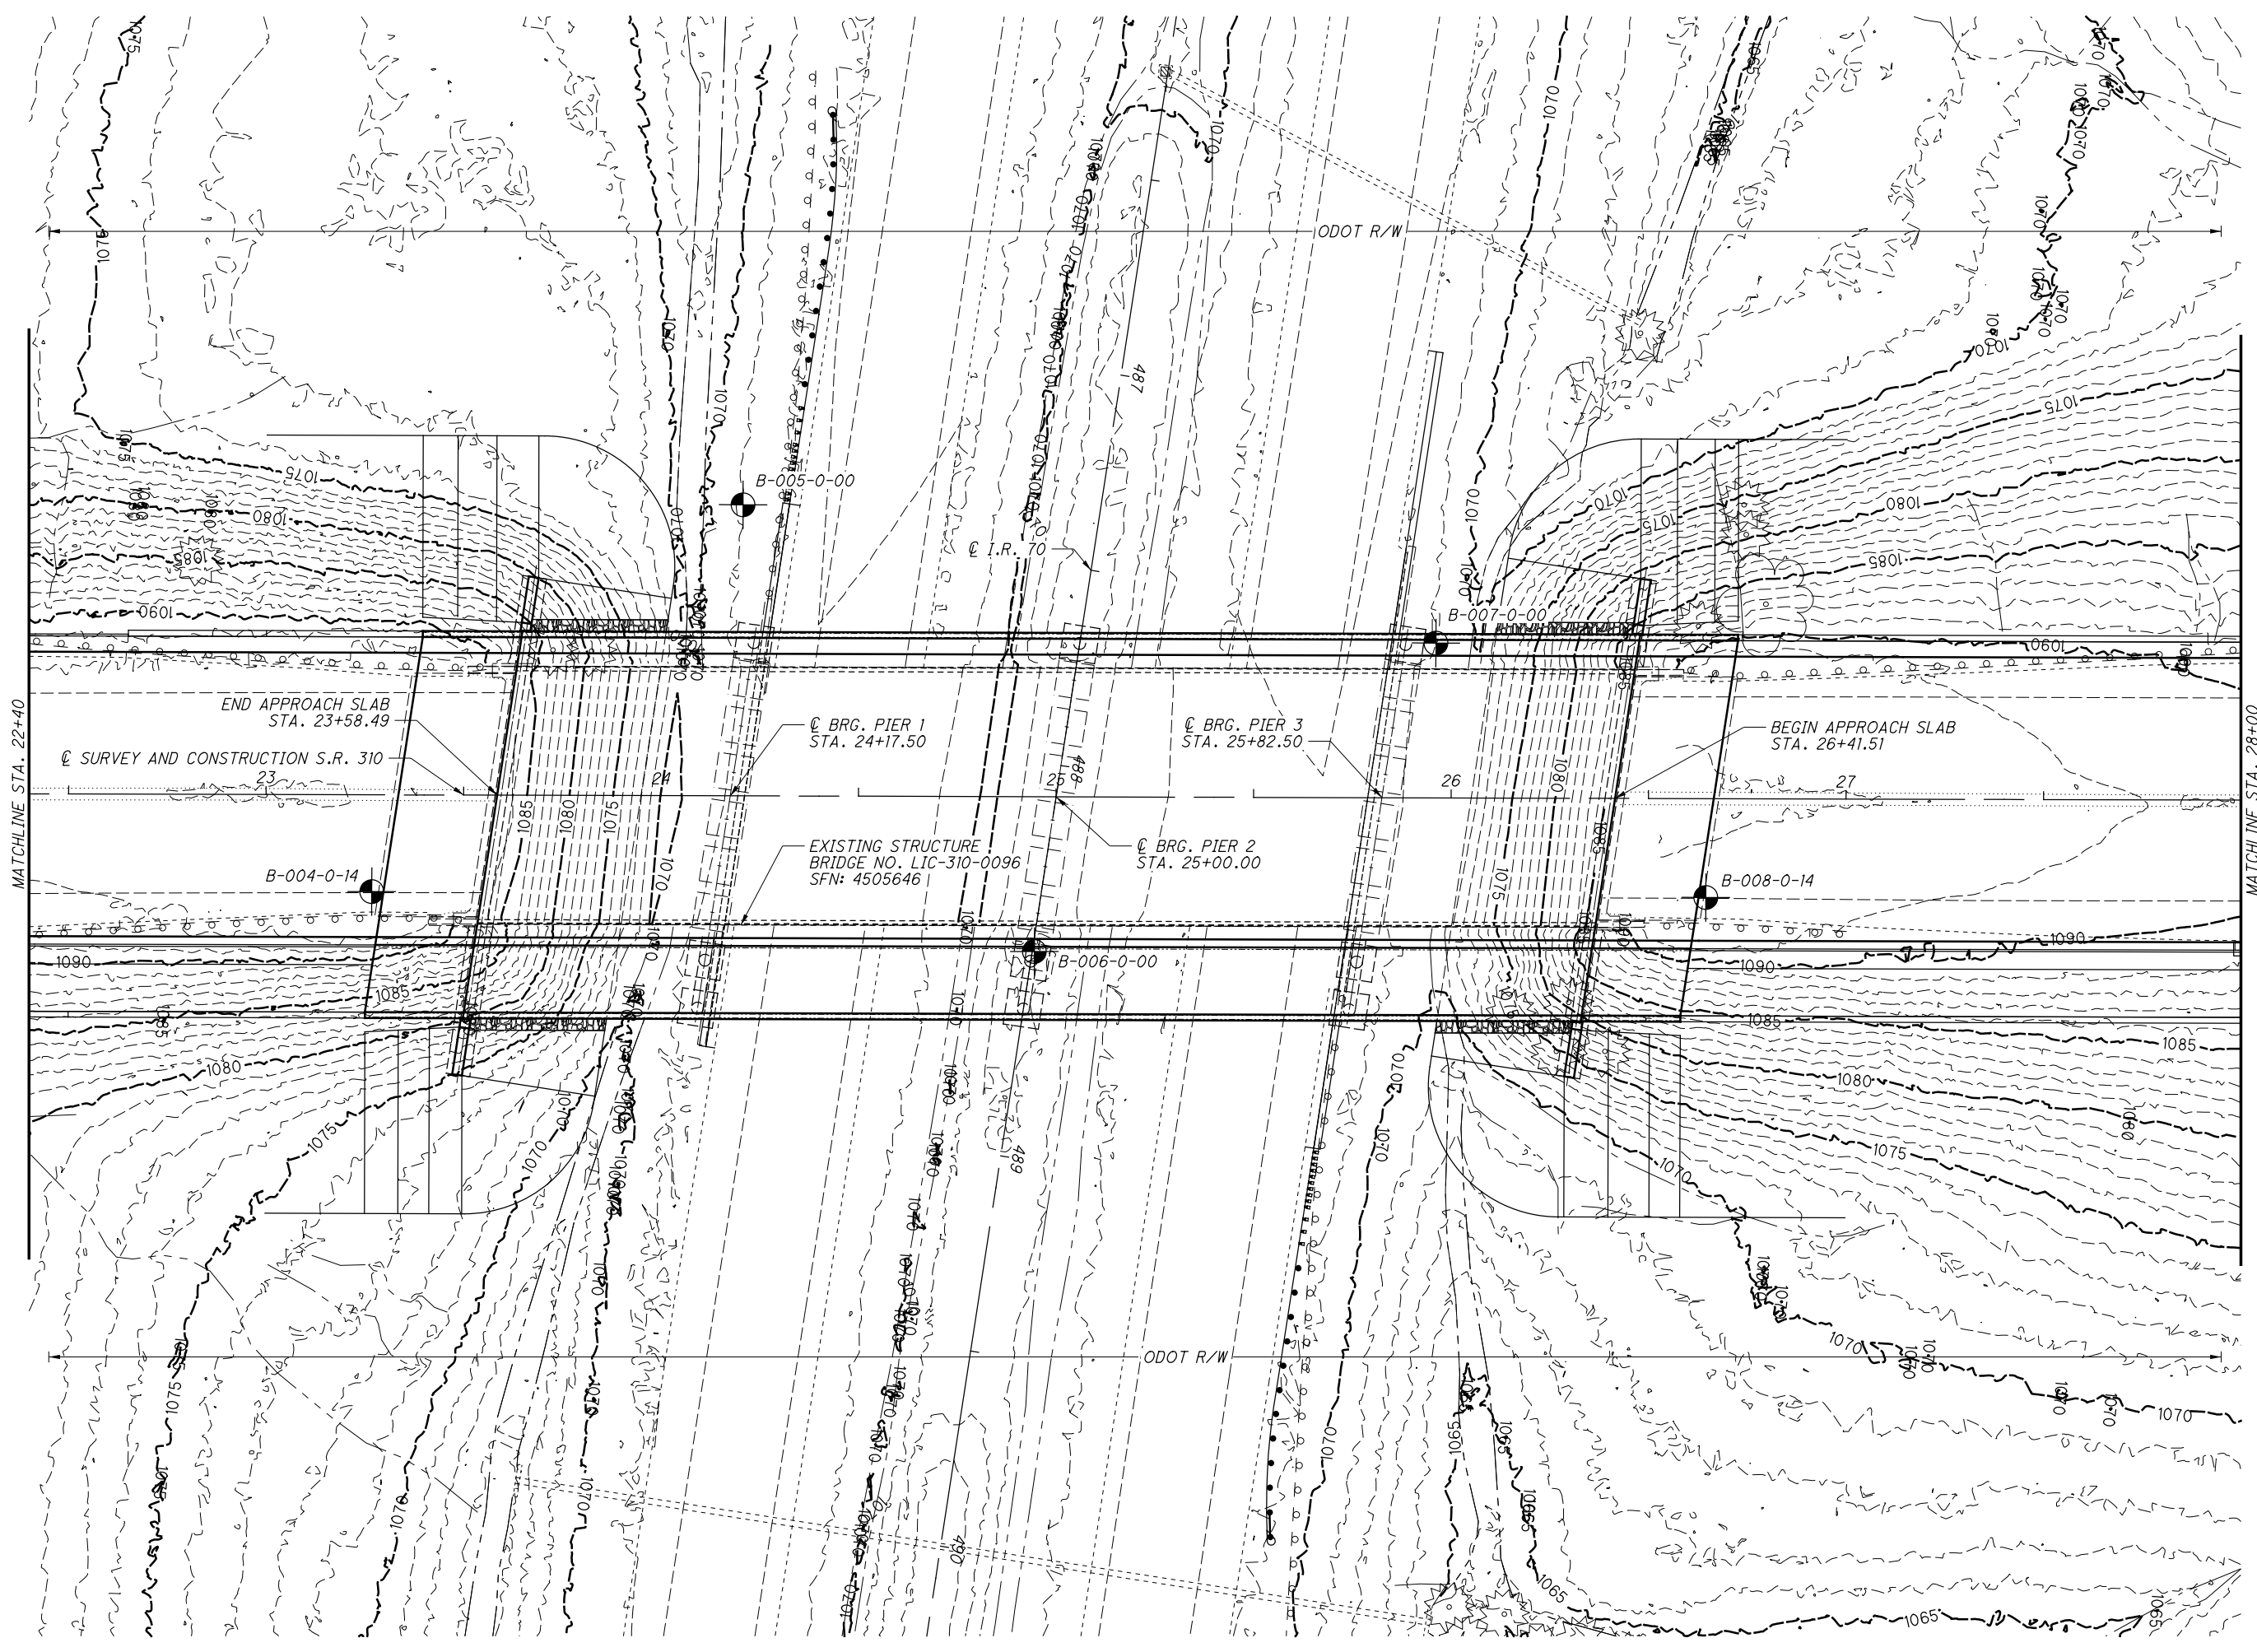

0 10 20 40
HORIZONTAL
SCALE IN FEET

DRAWN BKL
CHECKED ST

**STRUCTURE FOUNDATION EXPLORATION
BRIDGE NO. LIC-310-0096 OVER I.R. 70**