
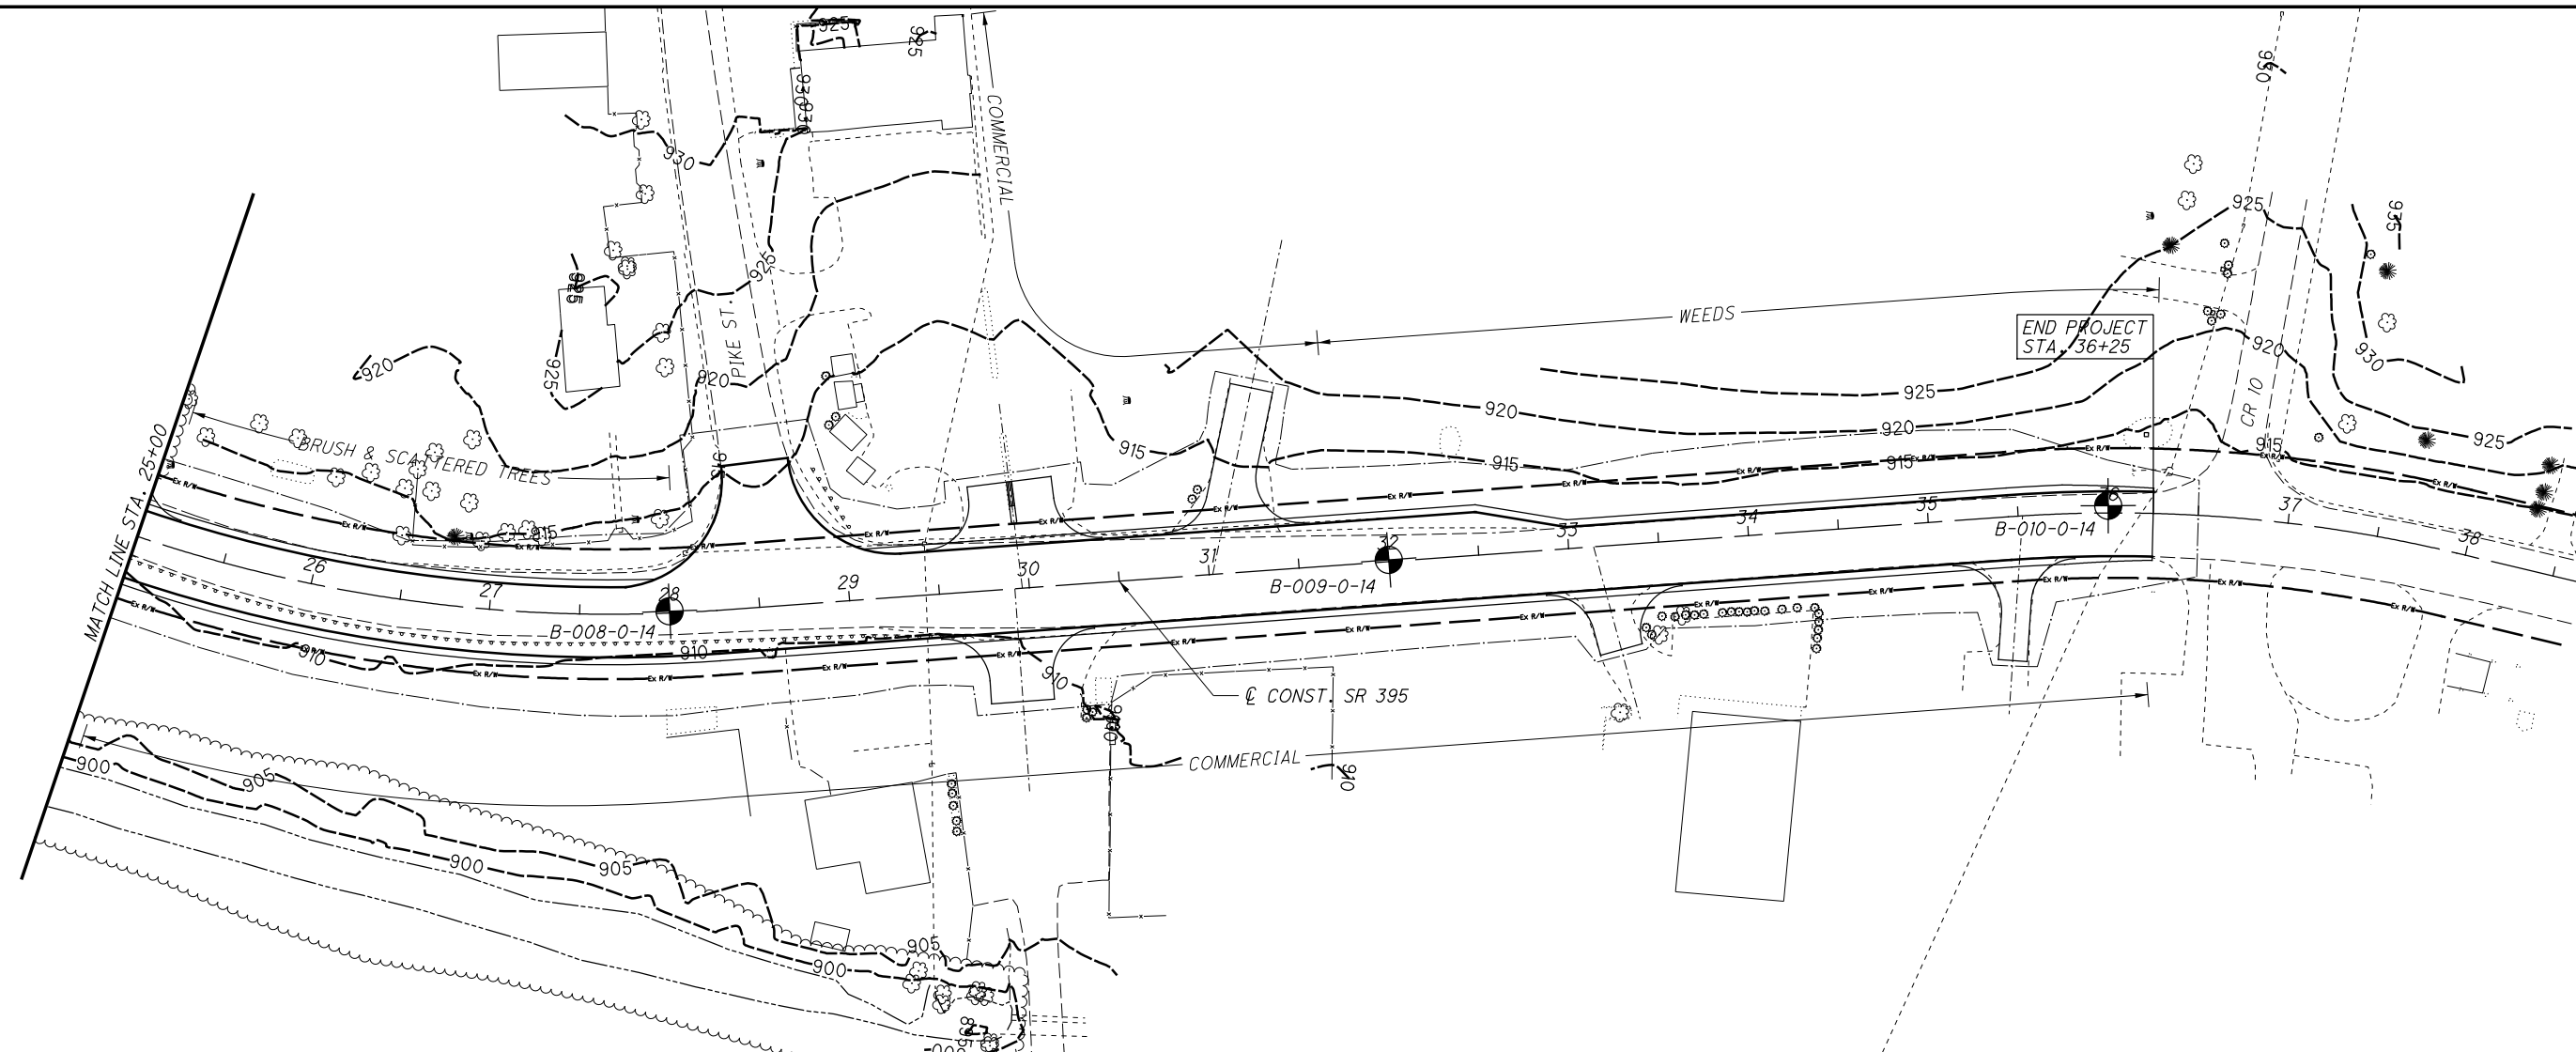


X:\Design\CADD_Standards\SAMPLE_PLANS\2019_edits\Soil_Profile\Sheets\99999P003.dgn Sheet 1/18/2019 12:37:07 PM blogston

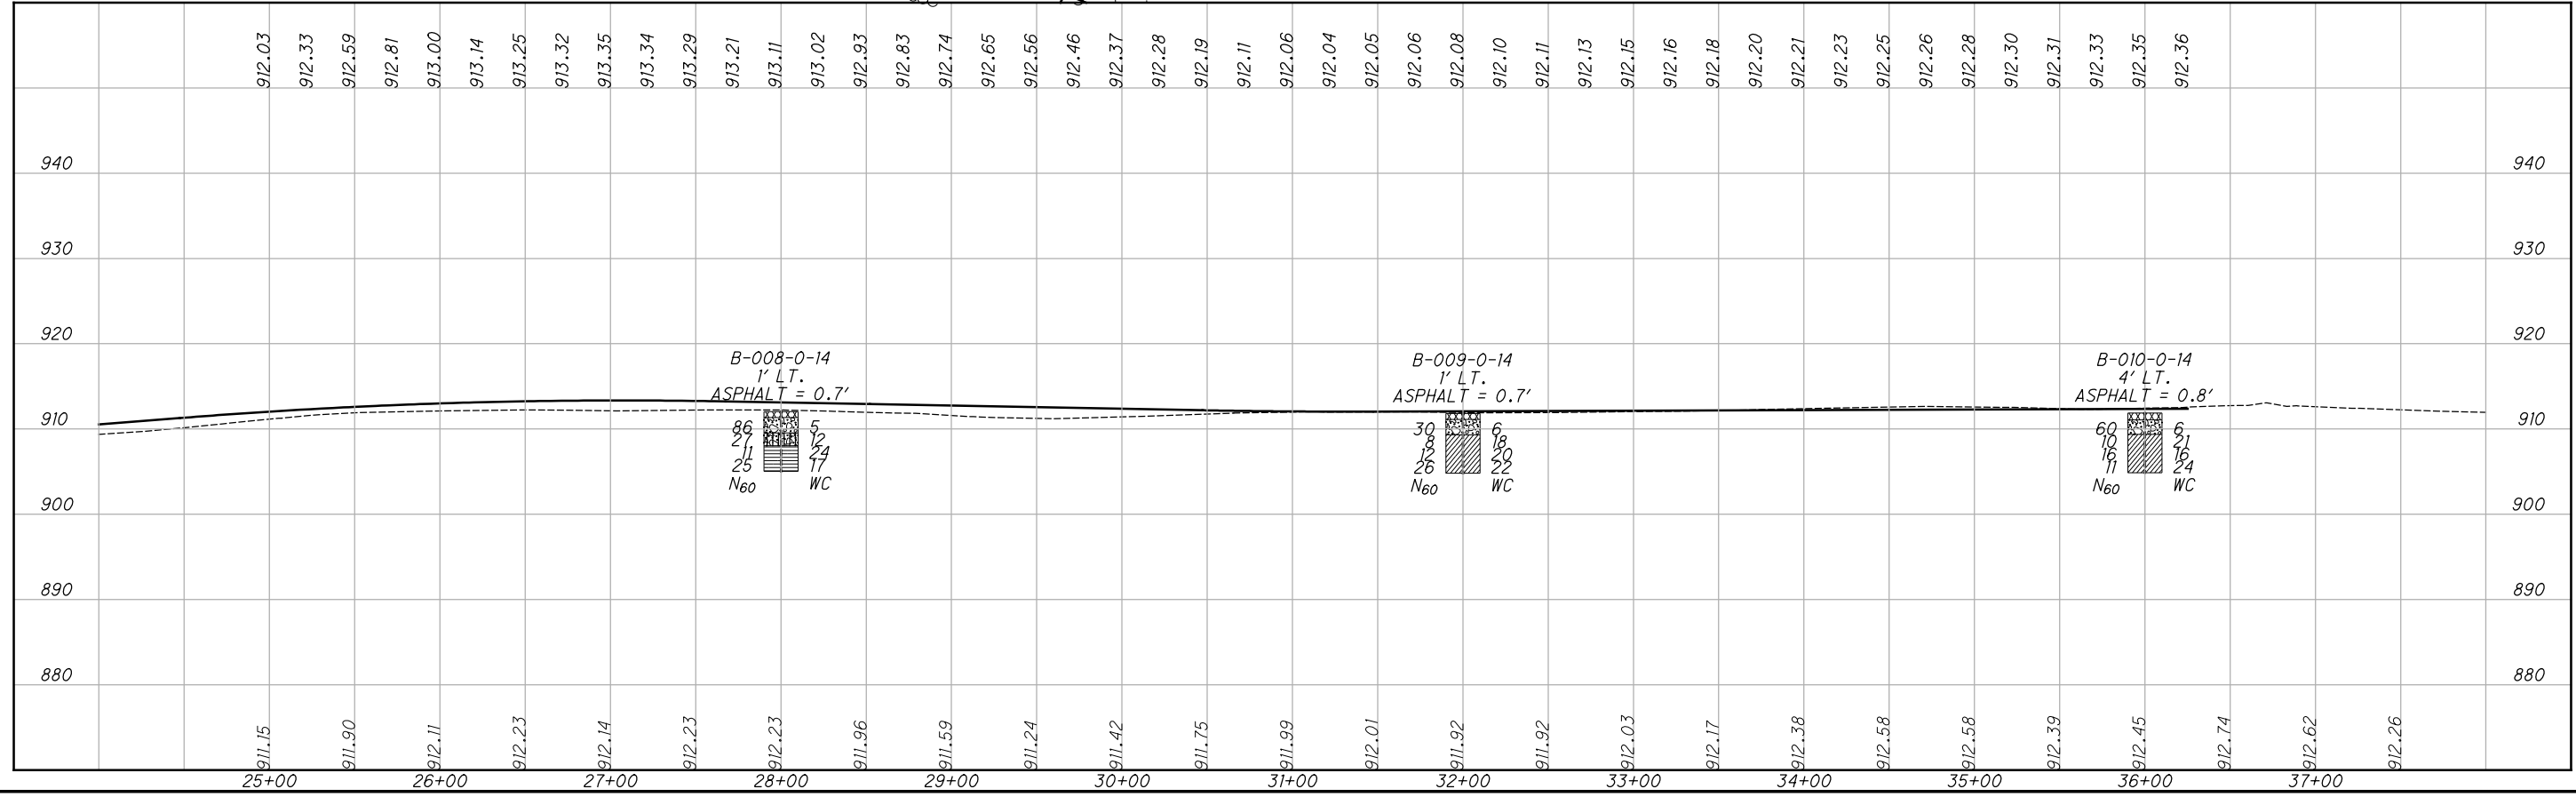

SOIL PROFILE
 STA. 25+00 TO STA. 36+25 SR 395

TER - 395 - 0.00
 7 / 11