
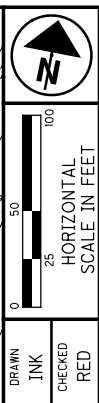
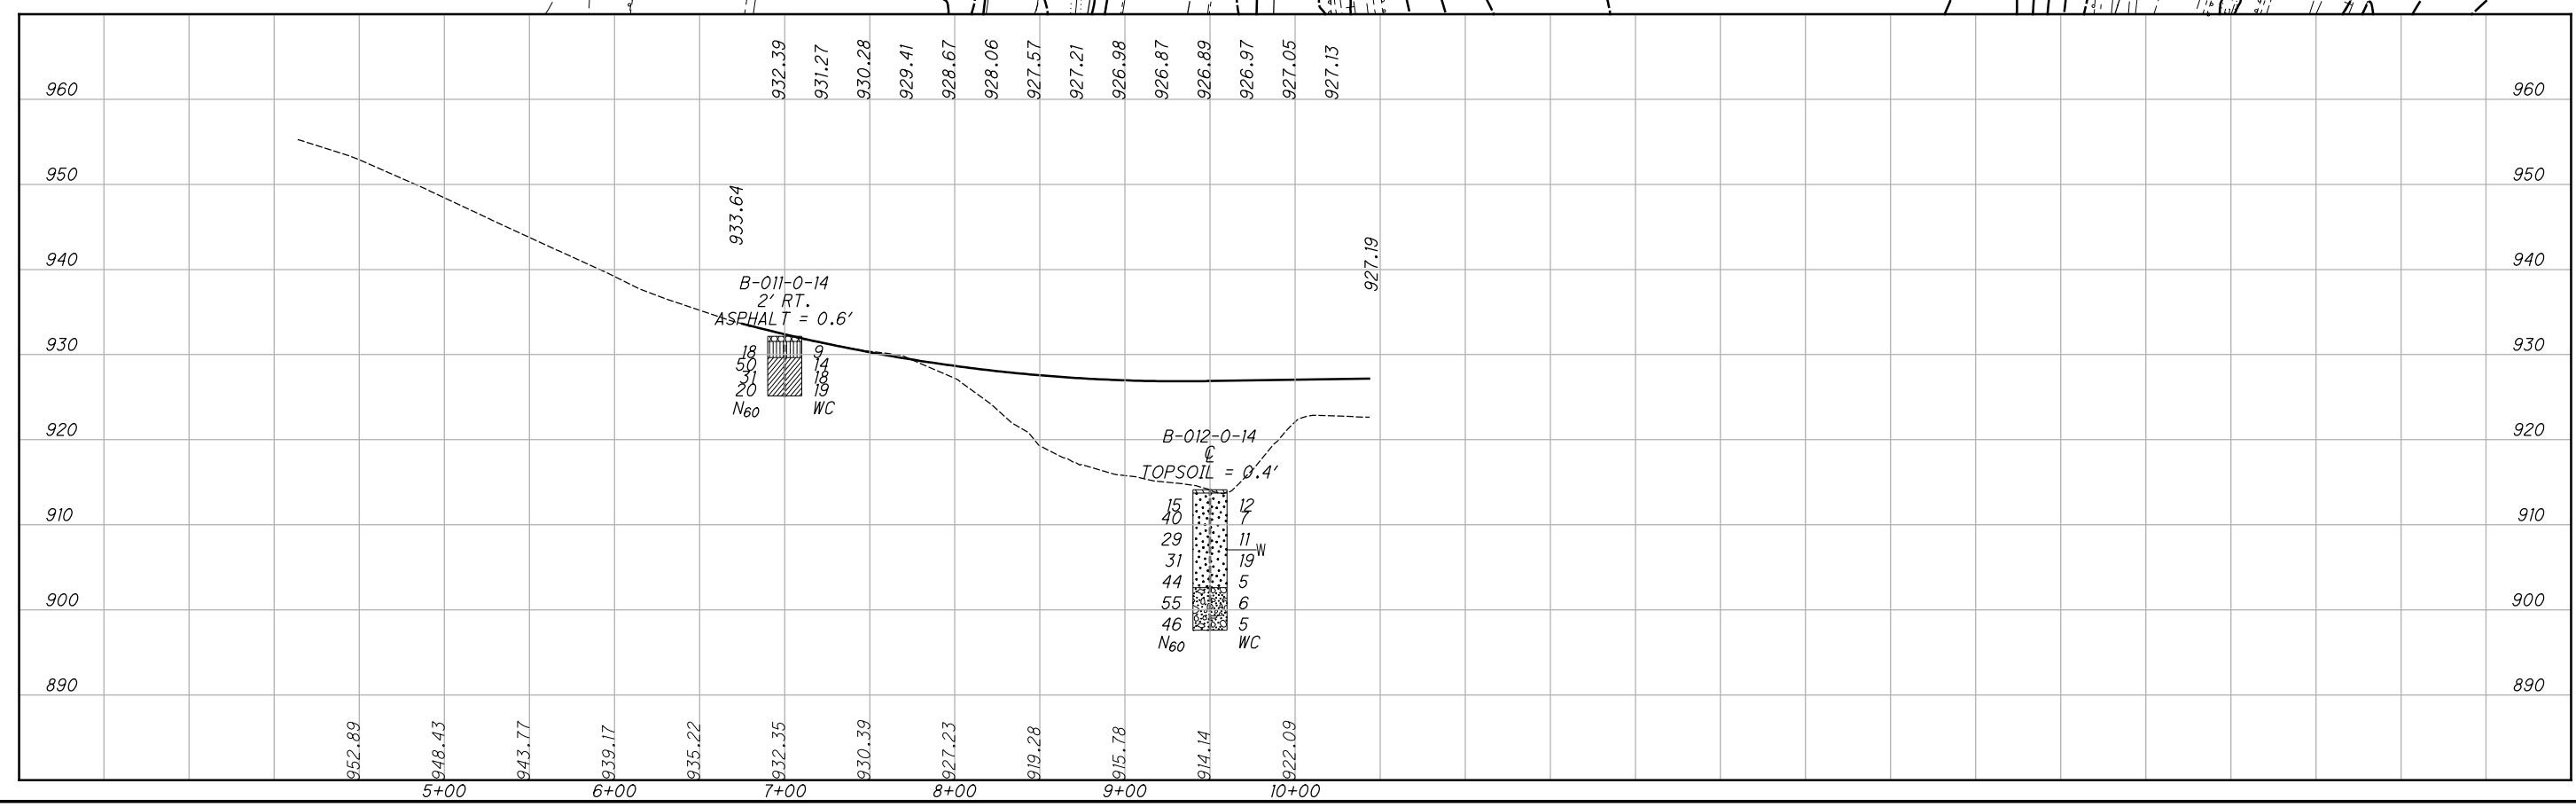


FOR SOIL PROFILE FOR SR 395 SEE SHEET NOS. 5-7.
 FOR SOIL PROFILE FOR RAMP H SEE SHEET NO. 9.
 FOR SOIL PROFILE CROSS SECTIONS FOR RAMP H SEE SHEET NOS. 10 & 11.

X:\Design\CADD_Standards\SAMPLE_PLANS\2019_edits\Soil_Profile\Sheets\99999P004.dgn Sheet 1/18/2019 12:37:08 PM blogston

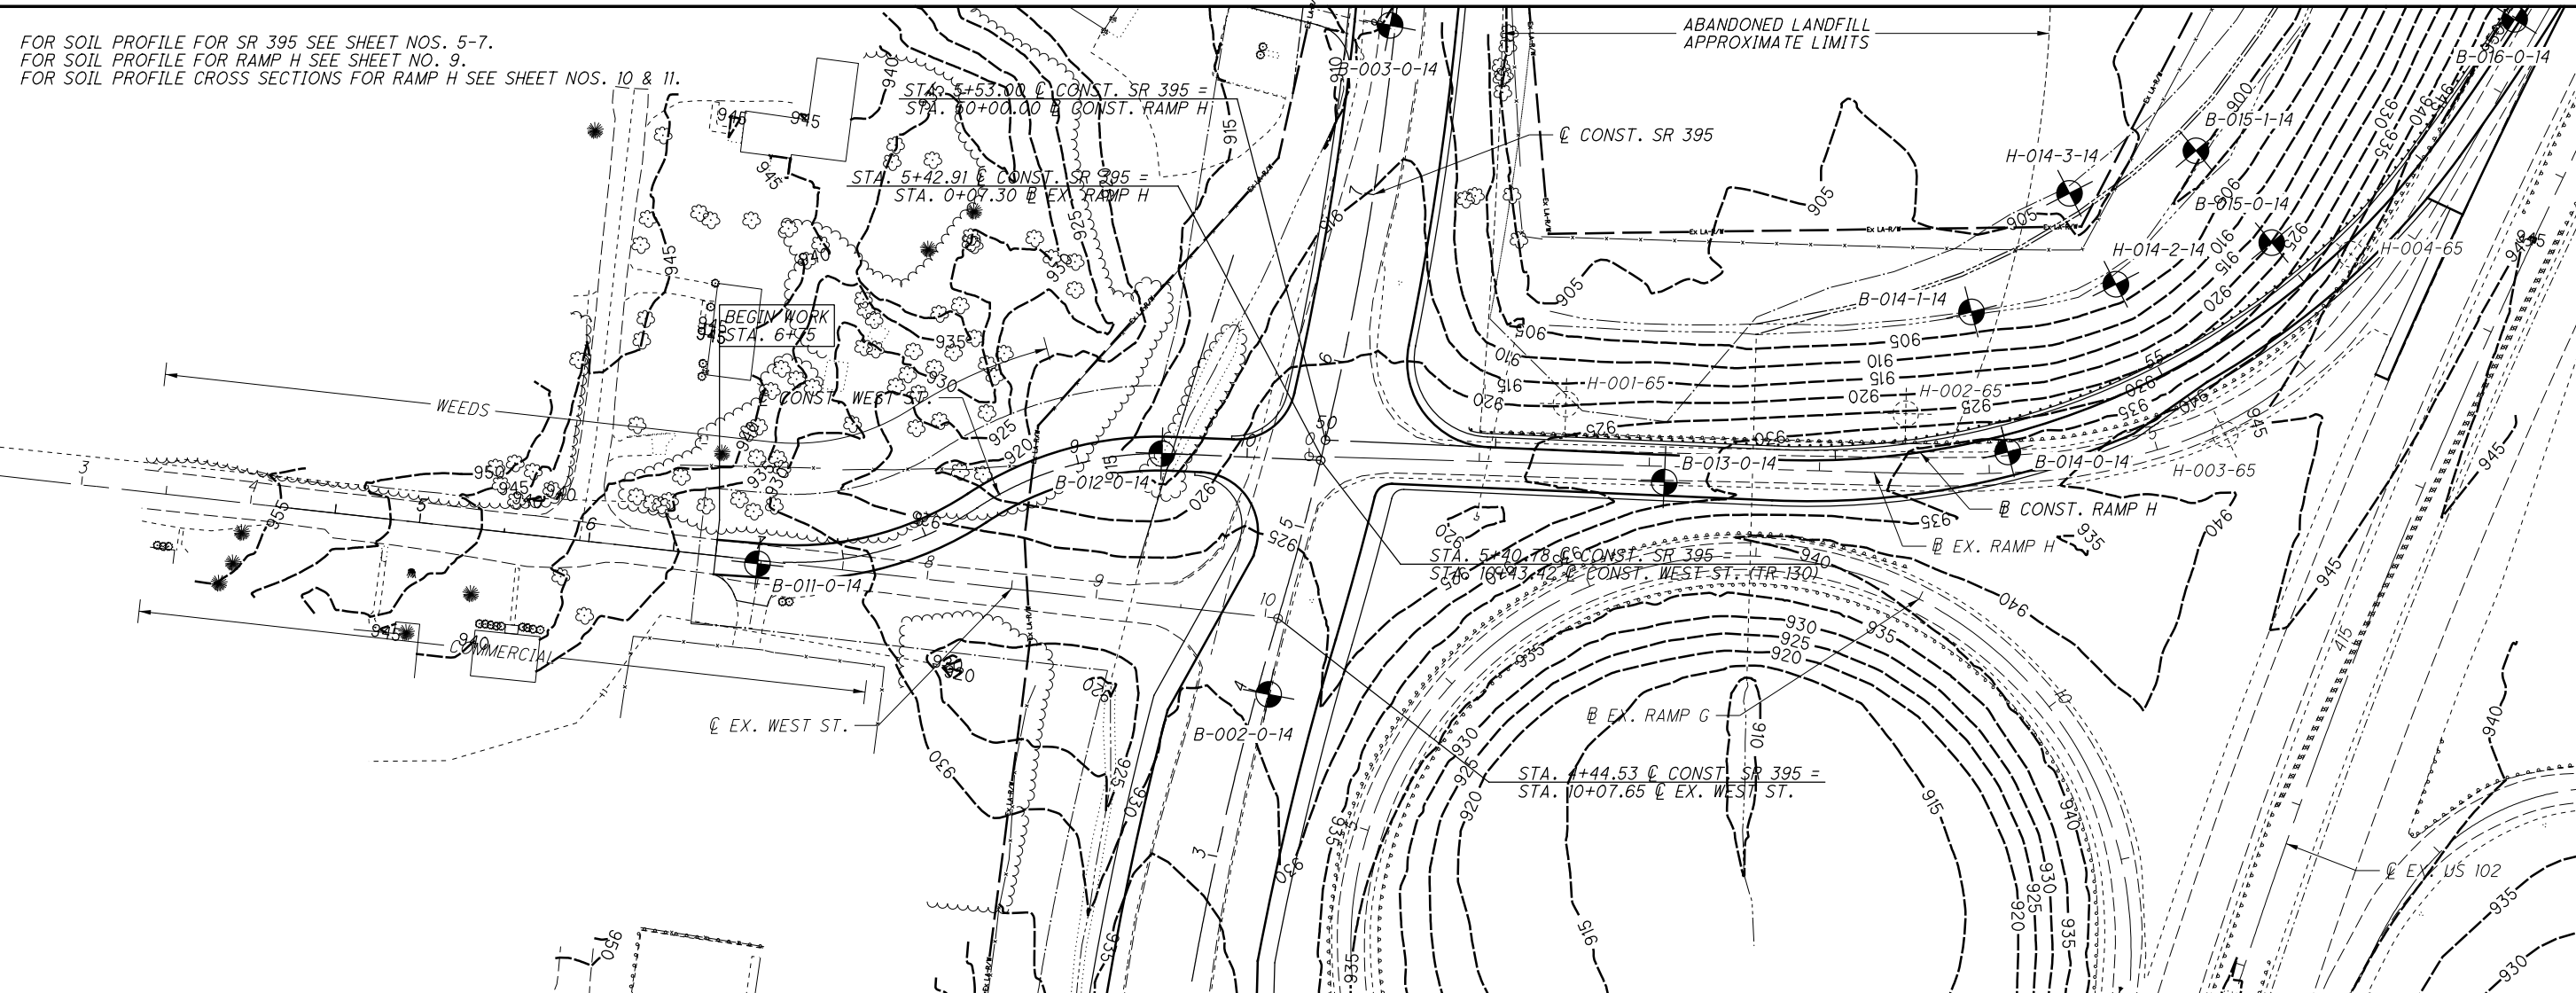

DRAWN INK
 CHECKED RED

**SOIL PROFILE
 WEST ST. (TR 130)**

TER - 395 - 0.00