


X:\Design\CADD_Standards\SAMPLE_PLANS\2019_edits\Soil_Profile_Sheets\99999\X001.dgn Sheet 1/18/2019 12:37:09 PM blogston

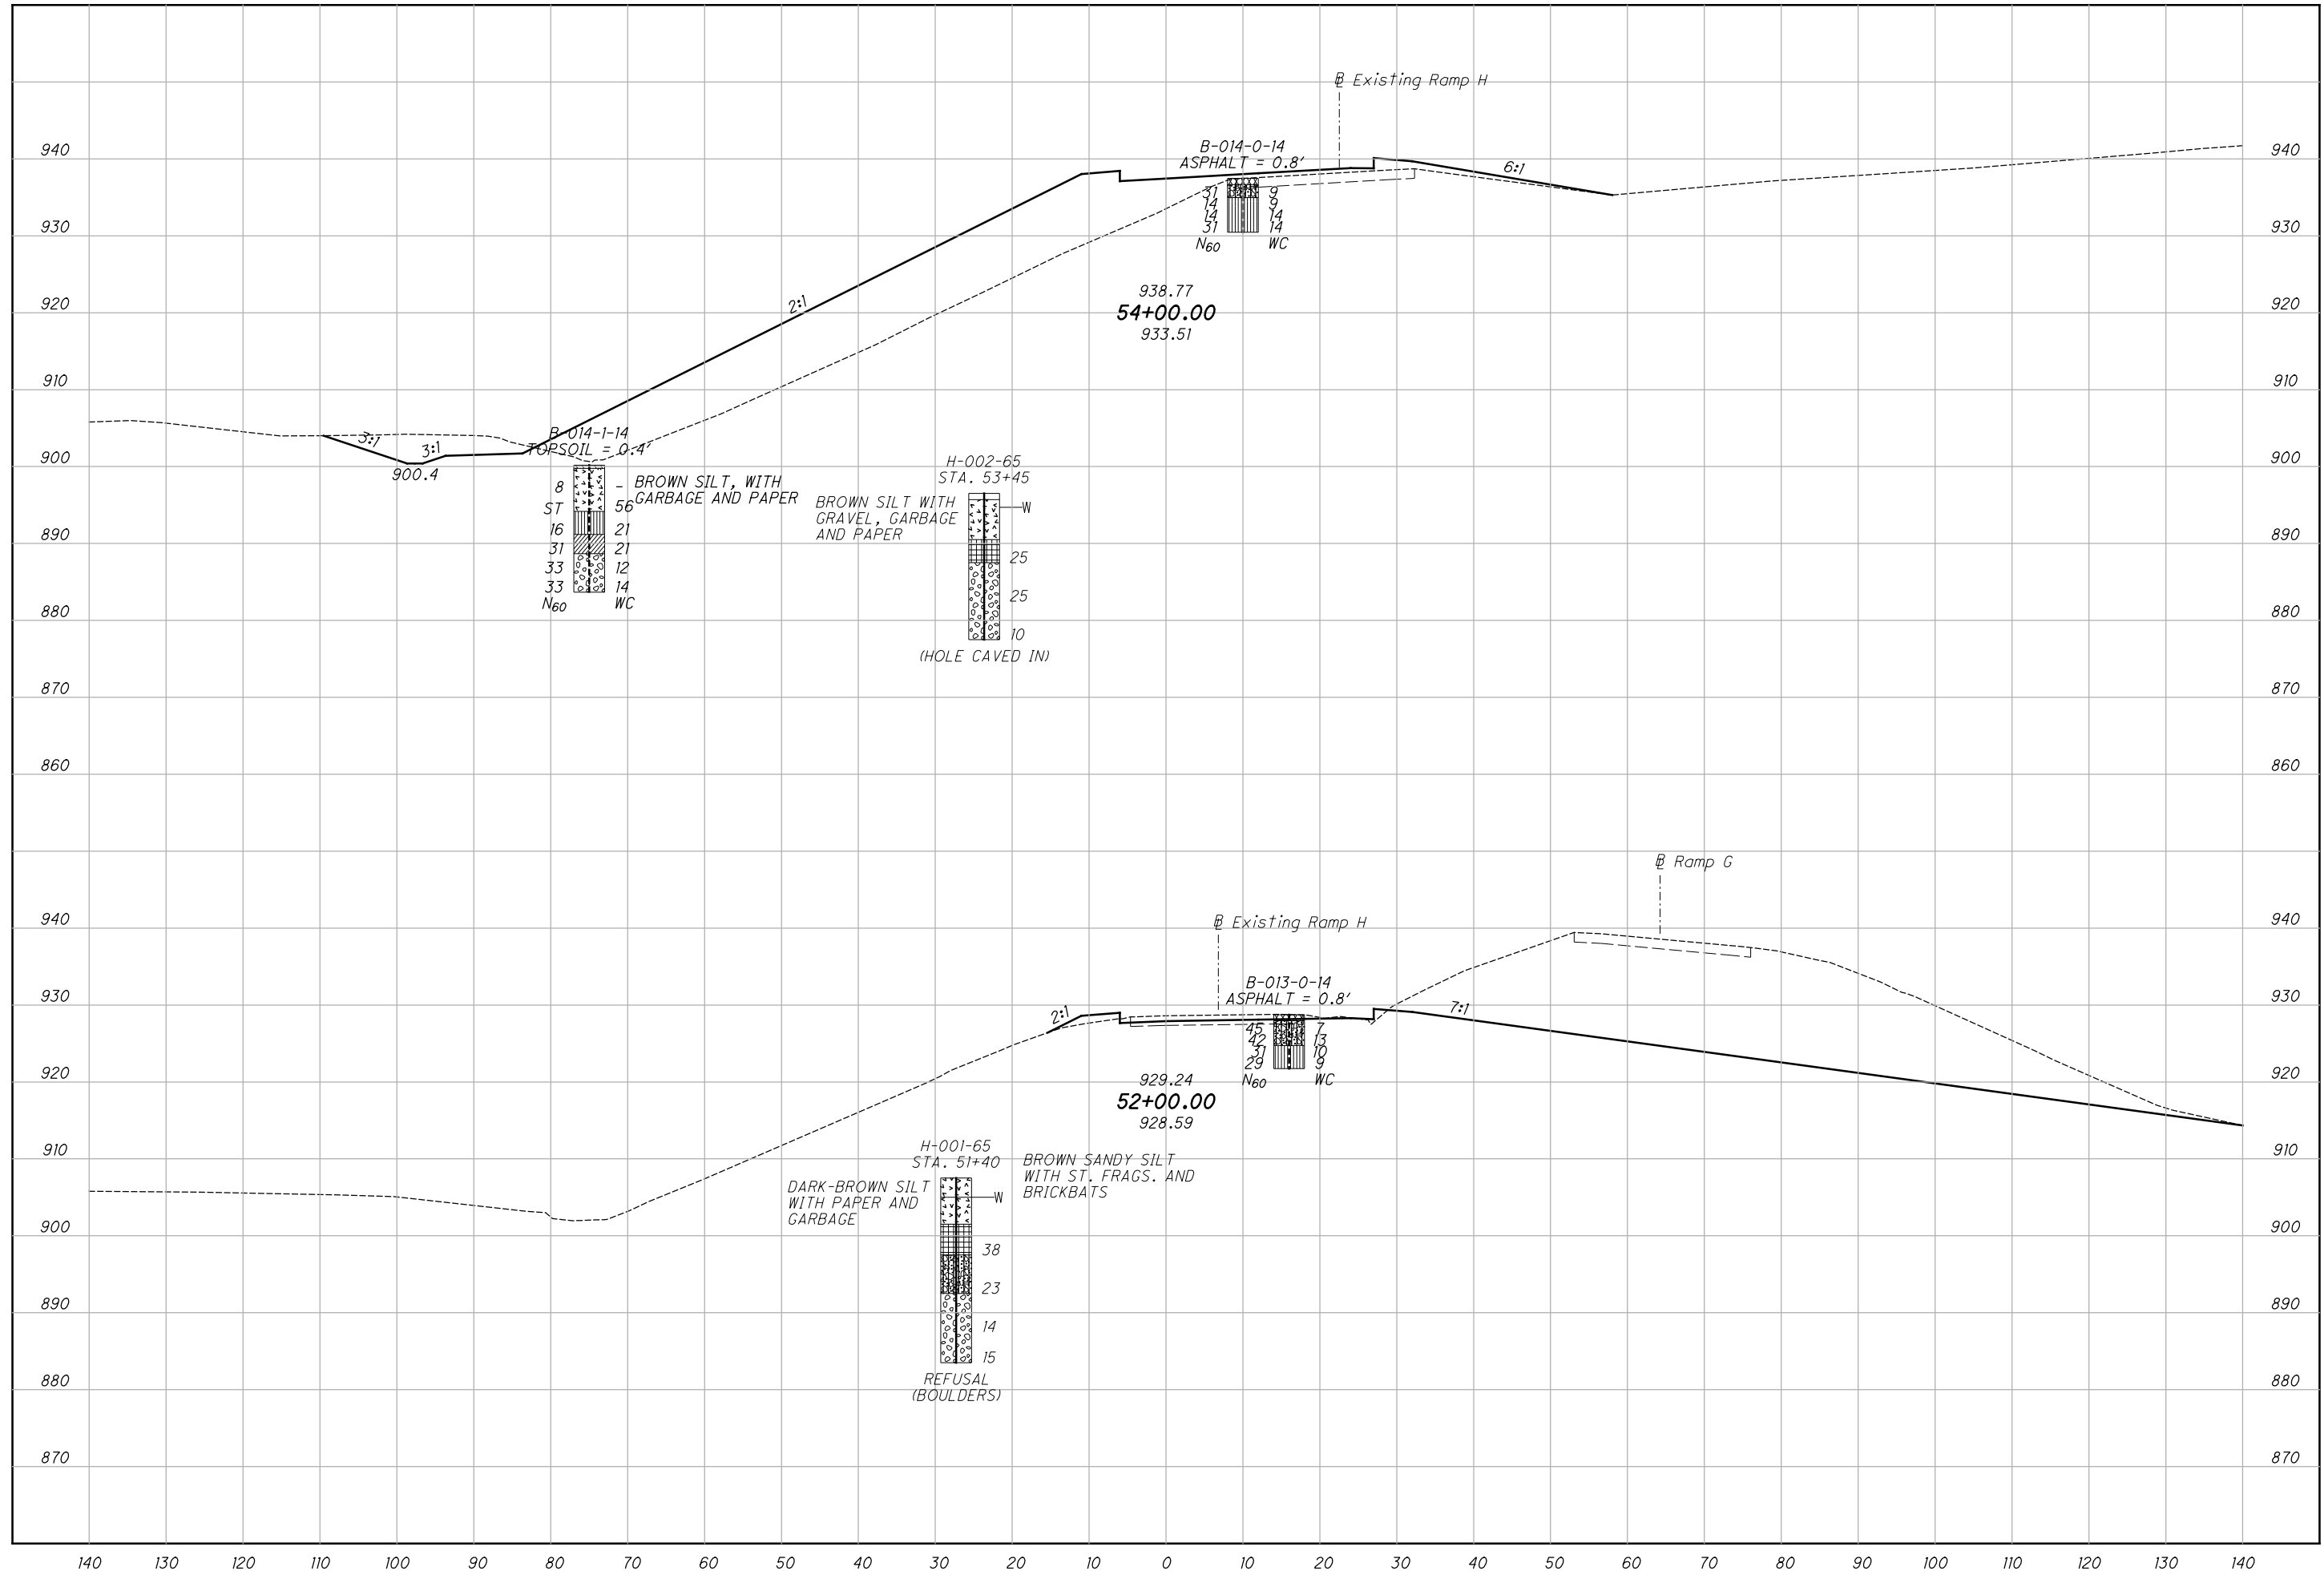

DRAWN INK CHECKED RED

SOIL PROFILE
RAMP H CROSS SECTIONS STA. 52+00 & STA. 54+00

TER-395-0.00

