

STATE OF OHIO - DEPARTMENT OF TRANSPORTATION  
STATE ROUTE SECTIONS ON CONTINUOUS MILEAGE STATIONING

DISTRICT 4  
COUNTY ASHTABULA  
ROUTE SR 45

MILES	0	1	2	3	4	5
VISIBLE FIXED POINTS	CO		Corp		Corp	
	ASHTABULA					
DIRECTION OF SURVEY						
STREET NAME		Maple St.				
SECTION IDENTIFICATION		0.00	1.87	2.36	2.86	3.99
SECTION LENGTH		1.87	0.49	0.50	1.13	0.10
SURFACE TYPE & WIDTH		116'	120'	G24'	G24'	G24'
BASE TYPE & WIDTH			K20'	K14',N4',16'	K18',16'	K18',16'
YEAR				1990		1984
PROJECT NUMBER				P.O. 9021		290


PERPETUATION

VISIBLE FIXED POINTS	CO		Corp		Corp	
	ASHTABULA					
STREET NAME		Maple St.				
SECTION IDENTIFICATION		0.00	1.87	2.36	2.86	3.99
SECTION LENGTH		1.87	0.49	0.50	1.13	0.10
SURFACE TYPE & WIDTH		G24'	G24'	G24'	G24'	G24'
BASE TYPE & WIDTH		K16',L8'	K20',L4'		K18',16'	K18',16'
YEAR		1984				1992
PROJECT NUMBER		290				851



VISIBLE FIXED POINTS	CO		Corp		Corp	
	ASHTABULA					
STREET NAME		Maple St.				
SECTION IDENTIFICATION		0.00	1.87	2.36	2.86	3.99
SECTION LENGTH		1.87	0.49	0.50	1.13	0.10
SURFACE TYPE & WIDTH		G24'	G24'	G24'	G24'	G24'
BASE TYPE & WIDTH		K16',L8'	K20',L4'		K18',16'	K18',16'
YEAR		1990				2005
PROJECT NUMBER		P.O.9021				466

STATE OF OHIO - DEPARTMENT OF TRANSPORTATION  
STATE ROUTE SECTIONS ON CONTINUOUS MILEAGE STATIONING

DISTRICT 4  
COUNTY ASHTABULA  
ROUTE SR 45

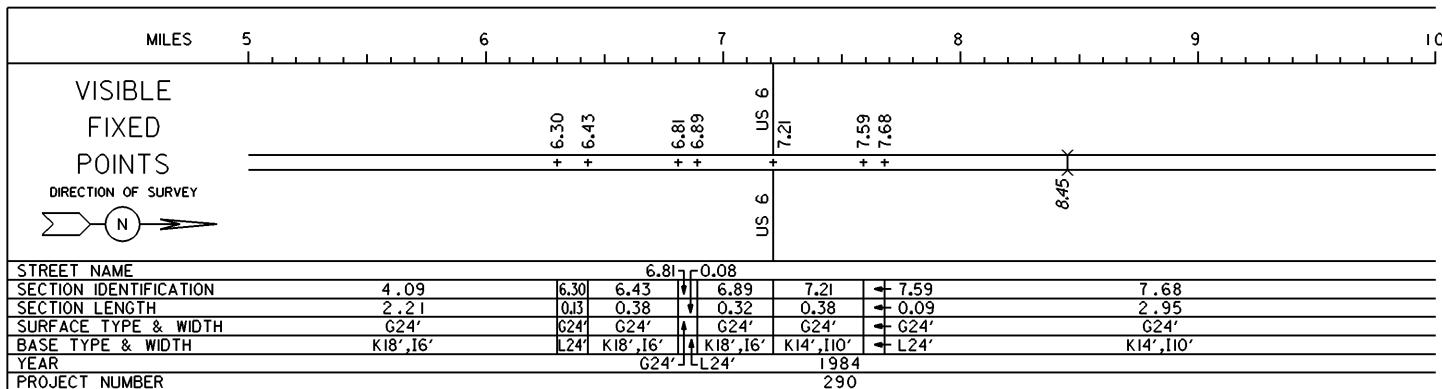


PERPETUATION

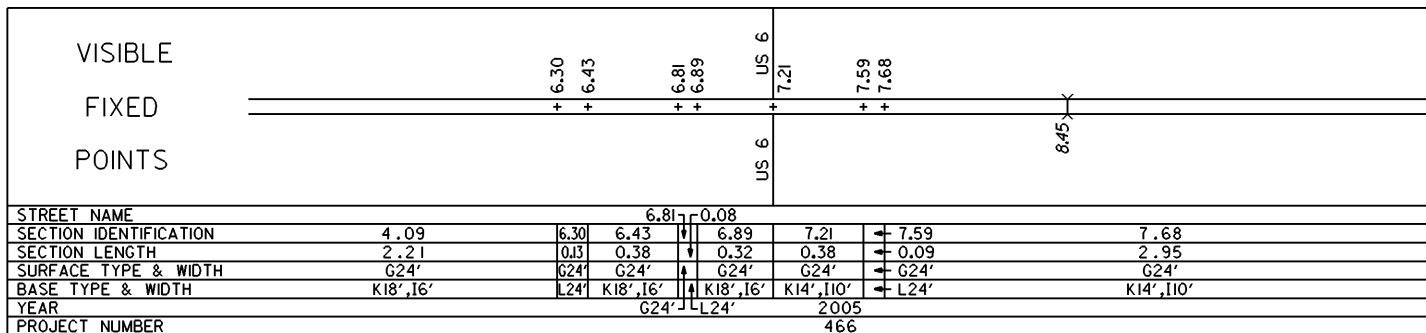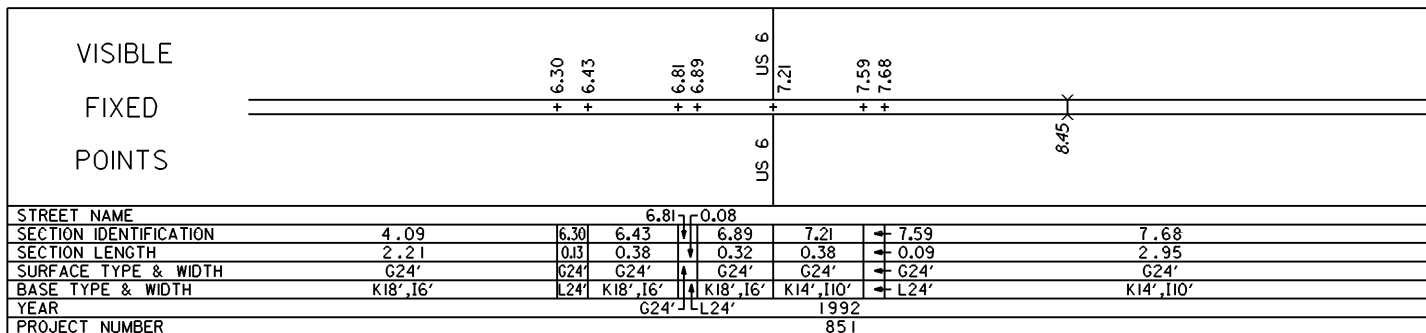






STATE OF OHIO - DEPARTMENT OF TRANSPORTATION  
STATE ROUTE SECTIONS ON CONTINUOUS MILEAGE STATIONING

DISTRICT 4  
COUNTY ASHTABULA  
ROUTE SR 45

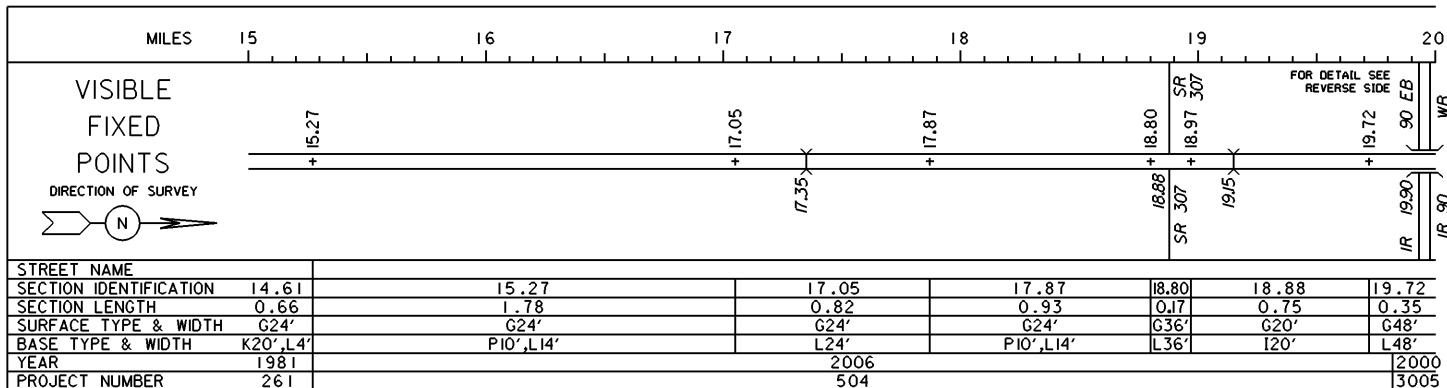

PERPETUATION

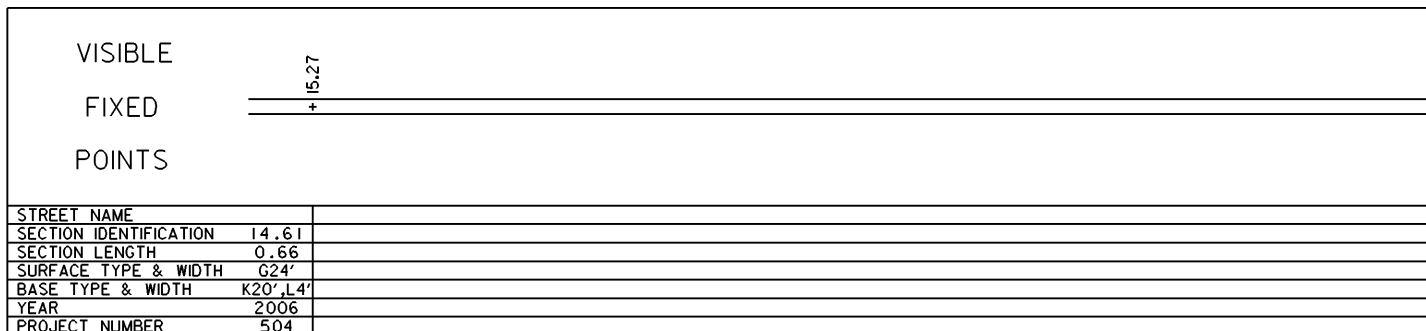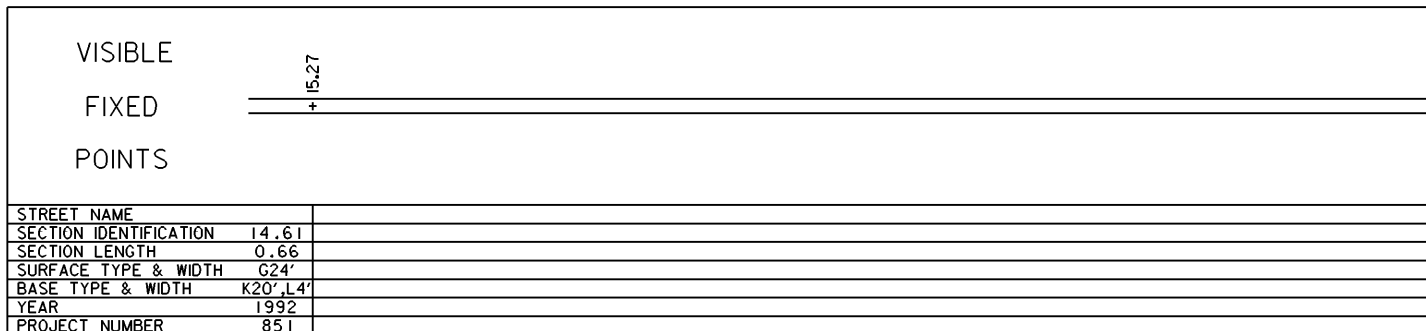

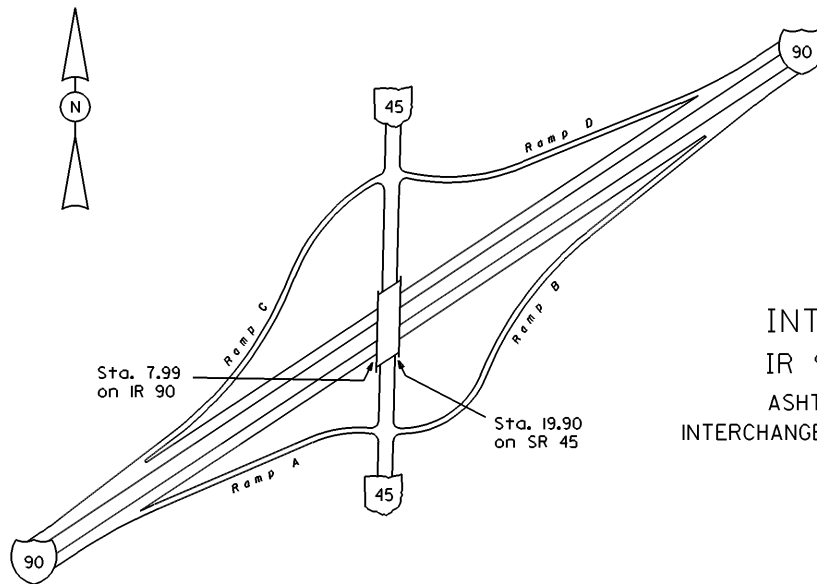

INTERCHANGE  
IR 90 & SR 45  
ASHTABULA COUNTY  
INTERCHANGE ID NUMBER = 002300


IR 90 SHEET 2 OF 6  
SR 45 SHEET 4 OF 6

REVISED Jan 2008

# STATE OF OHIO - DEPARTMENT OF TRANSPORTATION

STATE ROUTE SECTIONS ON CONTINUOUS MILEAGE STATIONING

DISTRICT	4
COUNTY	ASHTABULA
ROUTE	SR 45

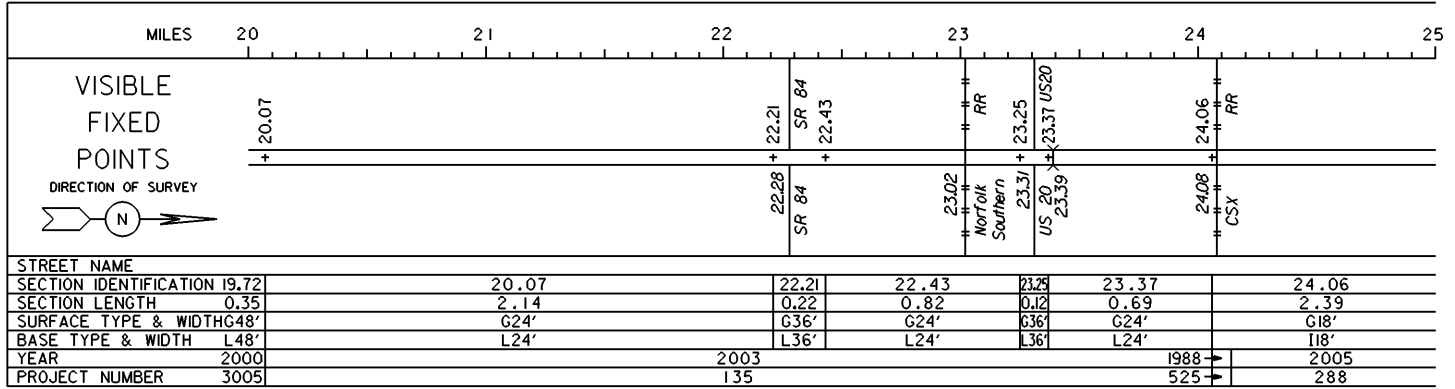

PERPETUATION

VISIBLE  
FIXED  
POINTS

---



---

STREET NAME	
SECTION IDENTIFICATION	
SECTION LENGTH	
SURFACE TYPE & WIDTH	
BASE TYPE & WIDTH	
YEAR	
PROJECT NUMBER	

VISIBLE  
FIXED  
POINTS

---




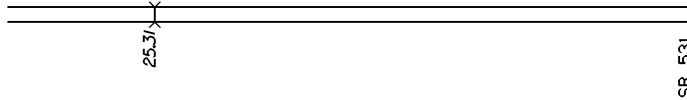
---

STREET NAME	
SECTION IDENTIFICATION	
SECTION LENGTH	
SURFACE TYPE & WIDTH	
BASE TYPE & WIDTH	
YEAR	
PROJECT NUMBER	


STATE OF OHIO - DEPARTMENT OF TRANSPORTATION


STATE ROUTE SECTIONS ON CONTINUOUS MILEAGE STATIONING

DISTRICT 4  
 COUNTY ASHTABULA  
 ROUTE SR 45

MILES	25.00	25.50	26.00	26.50	27.00	27.50
VISIBLE FIXED POINTS  DIRECTION OF SURVEY 				SR 531 26.45 SR 531	26.45 = 5.57 on SR 531	
STREET NAME						
SECTION IDENTIFICATION			24.06			
SECTION LENGTH			2.39			
SURFACE TYPE & WIDTH			G18'			
BASE TYPE & WIDTH			I18'			
YEAR		2005	+ 2004	2005	1988	
PROJECT NUMBER		288	+ 2	288	525	

PERPETUATION

 VISIBLE  FIXED  POINTS						
STREET NAME						
SECTION IDENTIFICATION						
SECTION LENGTH						
SURFACE TYPE & WIDTH						
BASE TYPE & WIDTH						
YEAR						
PROJECT NUMBER						

 VISIBLE  FIXED  POINTS						
STREET NAME						
SECTION IDENTIFICATION						
SECTION LENGTH						
SURFACE TYPE & WIDTH						
BASE TYPE & WIDTH						
YEAR						
PROJECT NUMBER						