


STATE OF OHIO - DEPARTMENT OF TRANSPORTATION  
STATE ROUTE SECTIONS ON CONTINUOUS MILEAGE STATIONING

DISTRICT 10  
COUNTY ATHENS  
ROUTE SR 691

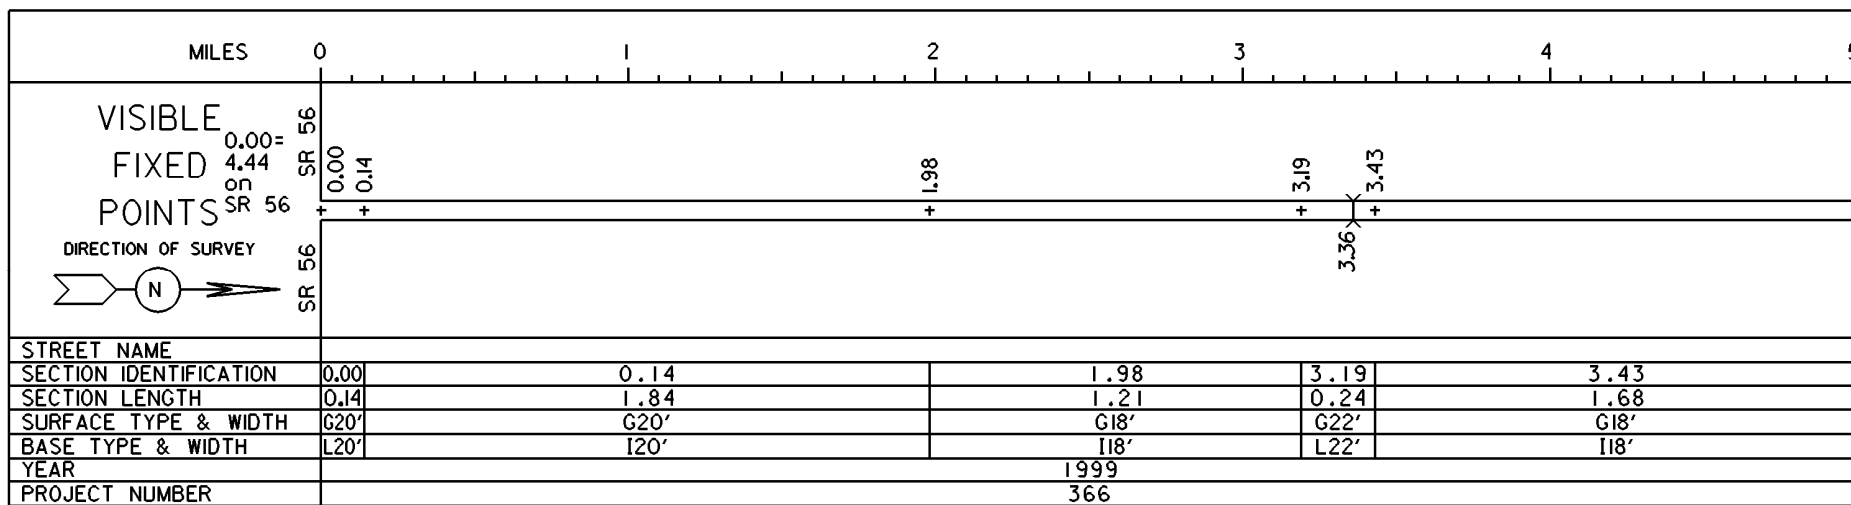

PERPETUATION

VISIBLE  
FIXED  
POINTS

---



---

STREET NAME  
SECTION IDENTIFICATION  
SECTION LENGTH  
SURFACE TYPE & WIDTH  
BASE TYPE & WIDTH  
YEAR  
PROJECT NUMBER

VISIBLE  
FIXED  
POINTS

---




---

STREET NAME  
SECTION IDENTIFICATION  
SECTION LENGTH  
SURFACE TYPE & WIDTH  
BASE TYPE & WIDTH  
YEAR  
PROJECT NUMBER

STATE OF OHIO - DEPARTMENT OF TRANSPORTATION  
STATE ROUTE SECTIONS ON CONTINUOUS MILEAGE STATIONING

DISTRICT 10  
COUNTY ATHENS  
ROUTE SR 691

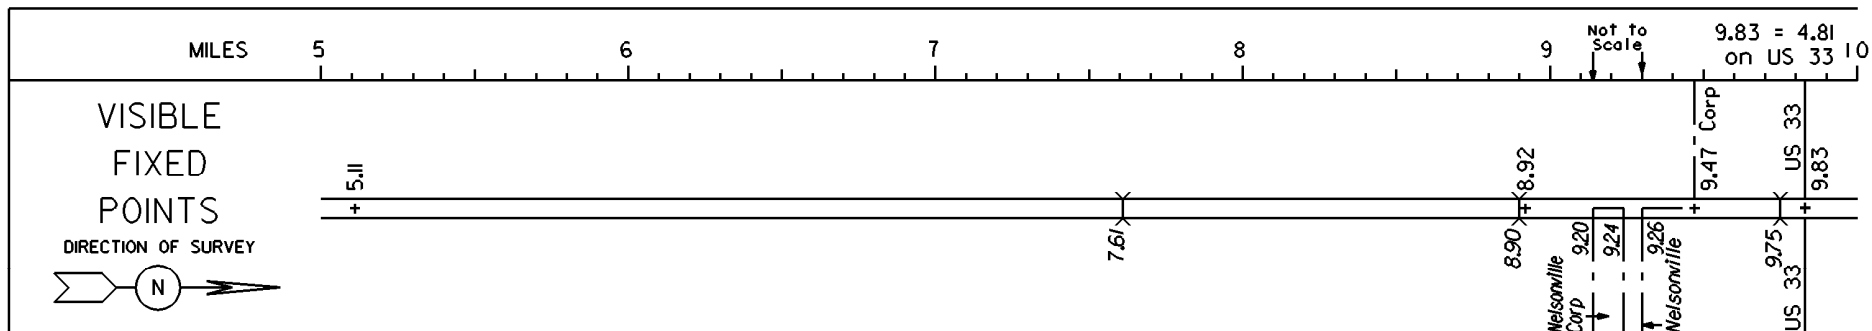

STREET NAME				
SECTION IDENTIFICATION	3.43	5.11	8.92	9.47
SECTION LENGTH	1.68	3.81	0.55	0.36
SURFACE TYPE & WIDTH	G18'	G20'	G20'	
BASE TYPE & WIDTH	I18'	K20'	I20'	
YEAR		1999	1986	
PROJECT NUMBER		366	178	

PERPETUATION

VISIBLE  
FIXED  
POINTS

---



---

STREET NAME	
SECTION IDENTIFICATION	
SECTION LENGTH	
SURFACE TYPE & WIDTH	
BASE TYPE & WIDTH	
YEAR	
PROJECT NUMBER	

VISIBLE  
FIXED  
POINTS

---



---

STREET NAME	
SECTION IDENTIFICATION	
SECTION LENGTH	
SURFACE TYPE & WIDTH	
BASE TYPE & WIDTH	
YEAR	
PROJECT NUMBER	