




STATE OF OHIO - DEPARTMENT OF TRANSPORTATION


STATE ROUTE SECTIONS ON CONTINUOUS MILEAGE STATIONING

DISTRICT 11
 COUNTY BELMONT
 ROUTE SR 149

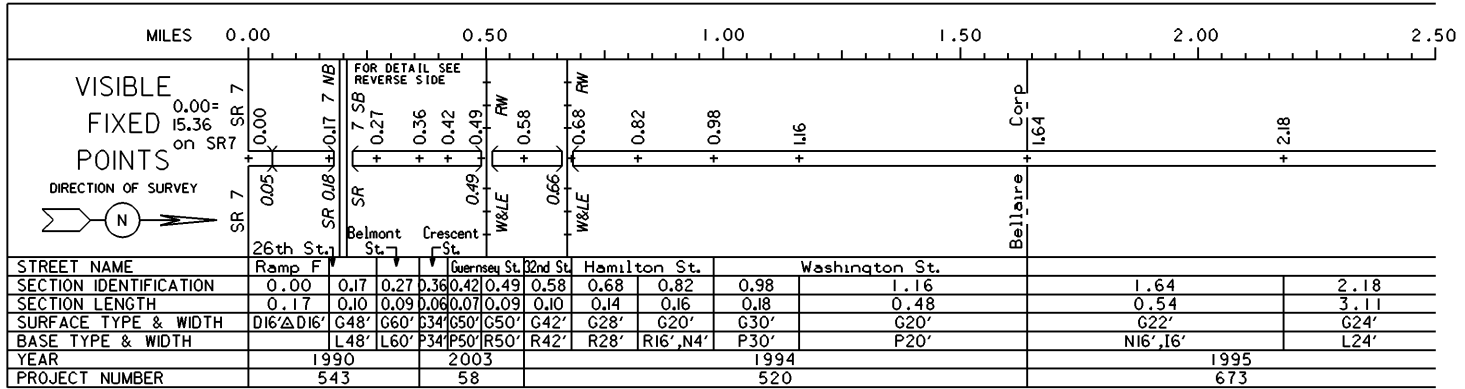

PERPETUATION

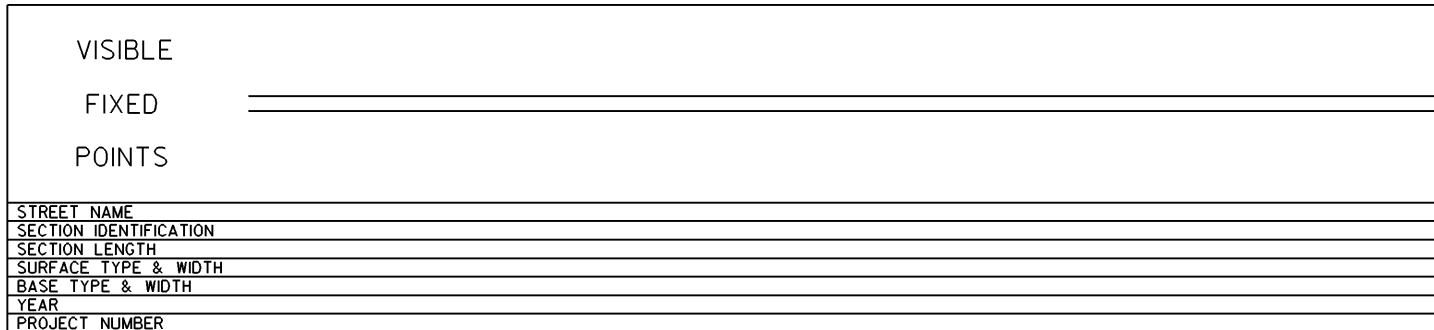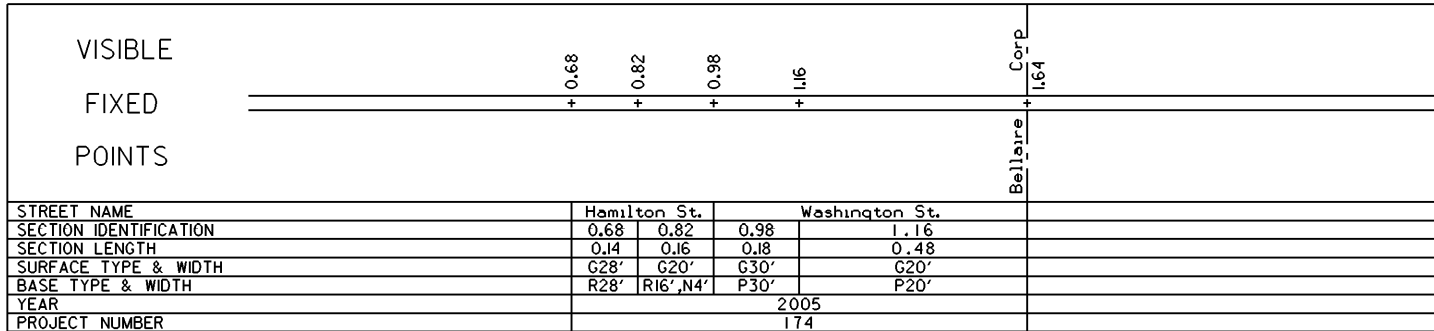

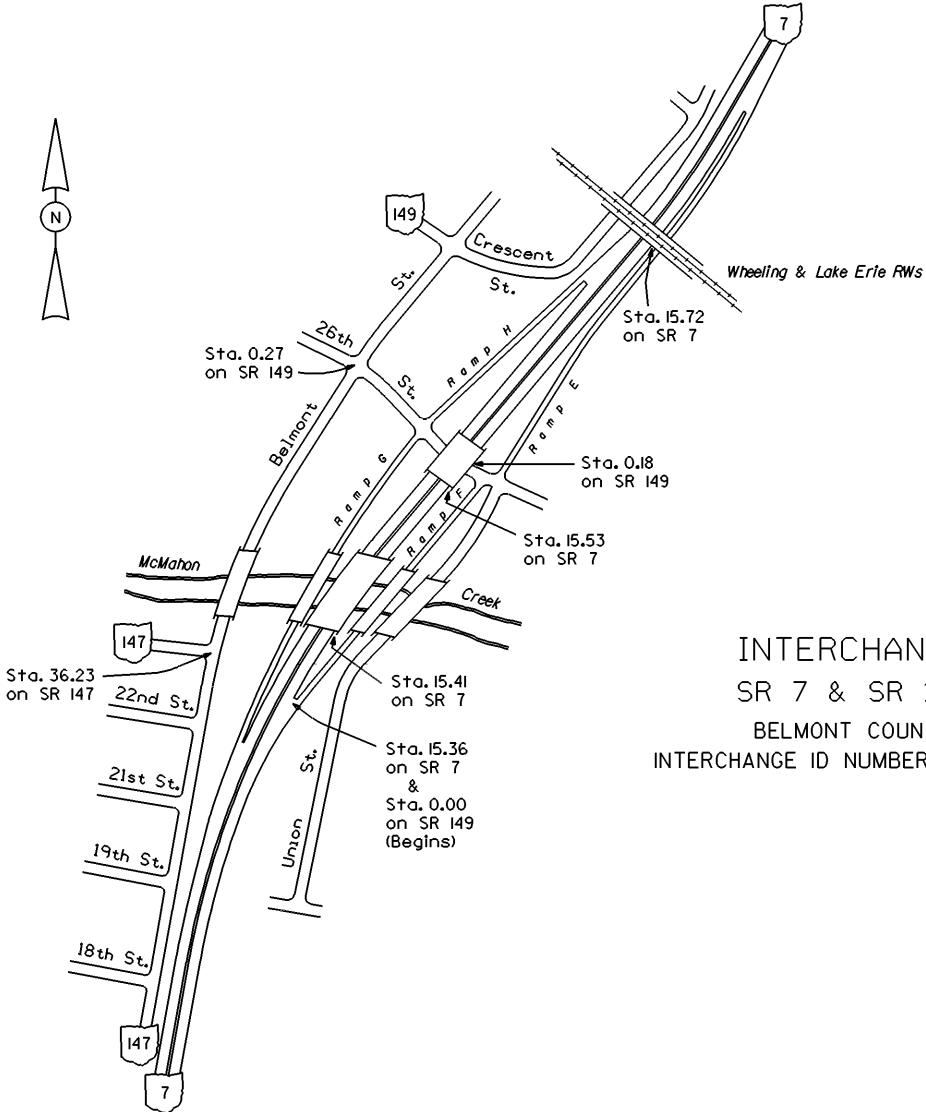

INTERCHANGE
 SR 7 & SR 149
 BELMONT COUNTY
 INTERCHANGE ID NUMBER = 007400


STATE OF OHIO - DEPARTMENT OF TRANSPORTATION
 STATE ROUTE SECTIONS ON CONTINUOUS MILEAGE STATIONING

DISTRICT 11
 COUNTY BELMONT
 ROUTE SR 149

MILES 2.50 3.00 3.50 4.00 4.50 5.00

VISIBLE
 FIXED
 POINTS


DIRECTION OF SURVEY

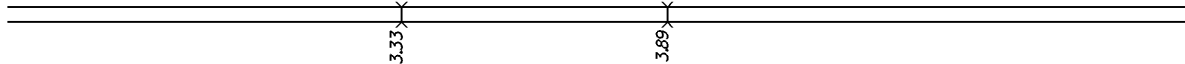

STREET NAME	
SECTION IDENTIFICATION	2.18
SECTION LENGTH	3.11
SURFACE TYPE & WIDTH	G24'
BASE TYPE & WIDTH	L24'
YEAR	1995
PROJECT NUMBER	673


PERPETUATION

VISIBLE
 FIXED
 POINTS

 

STREET NAME	
SECTION IDENTIFICATION	
SECTION LENGTH	
SURFACE TYPE & WIDTH	
BASE TYPE & WIDTH	
YEAR	
PROJECT NUMBER	

VISIBLE
 FIXED
 POINTS

 


STREET NAME	
SECTION IDENTIFICATION	
SECTION LENGTH	
SURFACE TYPE & WIDTH	
BASE TYPE & WIDTH	
YEAR	
PROJECT NUMBER	



STATE OF OHIO - DEPARTMENT OF TRANSPORTATION

STATE ROUTE SECTIONS ON CONTINUOUS MILEAGE STATIONING

DISTRICT 11
 COUNTY BELMONT
 ROUTE SR 149

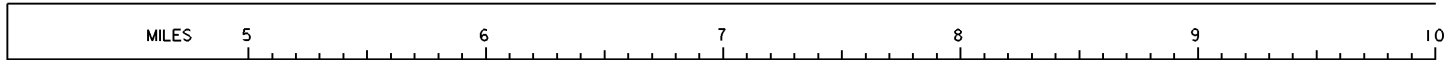


VISIBLE
 FIXED
 POINTS

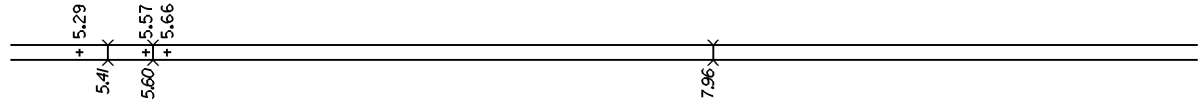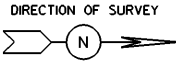

STREET NAME			
SECTION IDENTIFICATION	2.18	5.29	5.57
SECTION LENGTH	3.11	0.28	0.09
SURFACE TYPE & WIDTH	G24'	G20'	G22'
BASE TYPE & WIDTH	L24'	N16',14'	L22'
YEAR	1995	1997	1998
PROJECT NUMBER	673	182	659


PERPETUATION

VISIBLE
 FIXED
 POINTS

 

STREET NAME	
SECTION IDENTIFICATION	
SECTION LENGTH	
SURFACE TYPE & WIDTH	
BASE TYPE & WIDTH	
YEAR	
PROJECT NUMBER	


VISIBLE
 FIXED
 POINTS

 



STREET NAME	
SECTION IDENTIFICATION	
SECTION LENGTH	
SURFACE TYPE & WIDTH	
BASE TYPE & WIDTH	
YEAR	
PROJECT NUMBER	

STATE OF OHIO - DEPARTMENT OF TRANSPORTATION
STATE ROUTE SECTIONS ON CONTINUOUS MILEAGE STATIONING

DISTRICT 11
COUNTY BELMONT
ROUTE SR 149

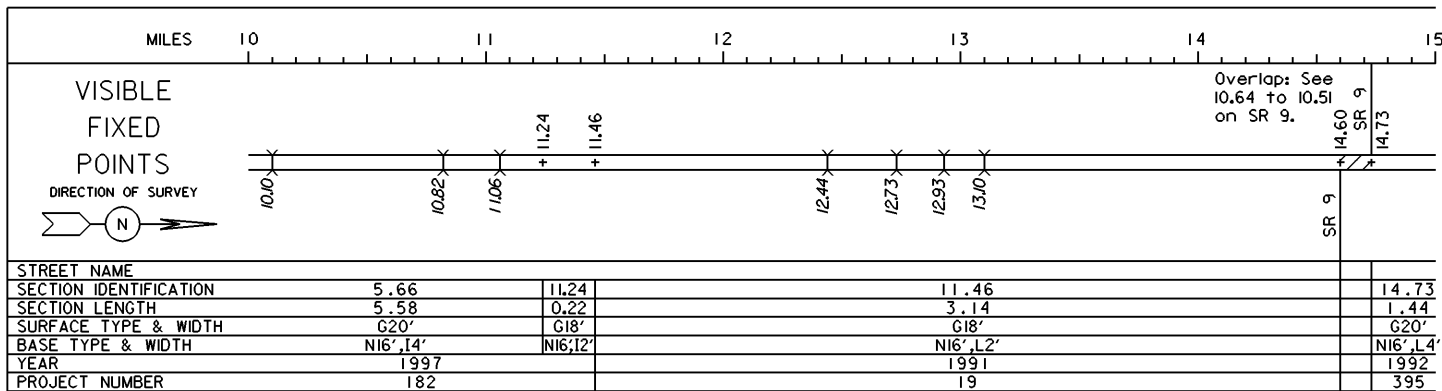


PERPETUATION

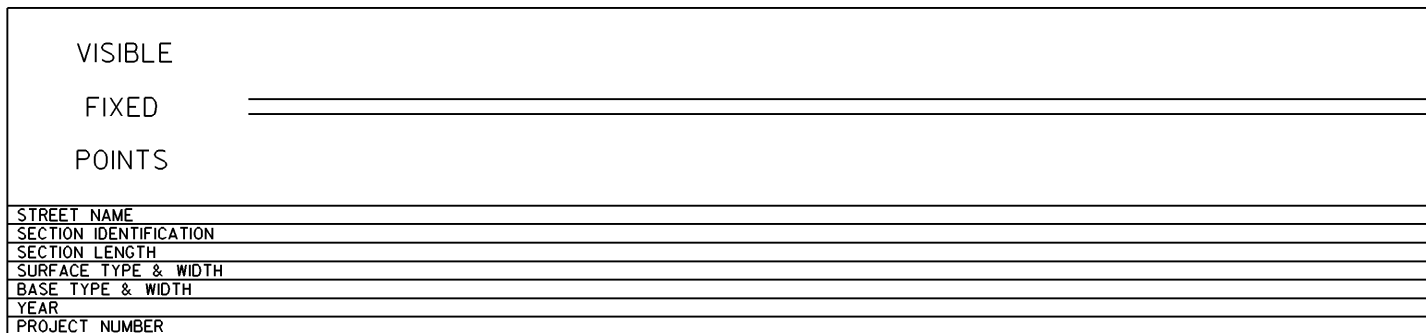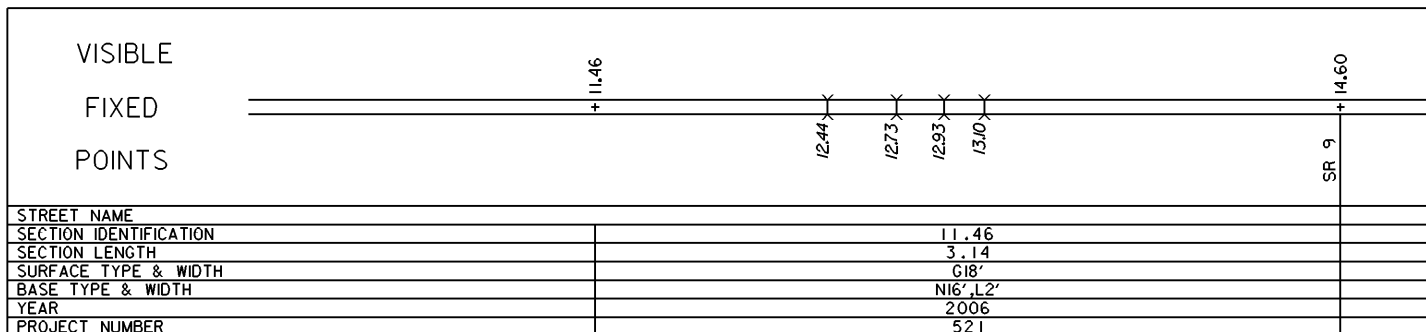

STATE OF OHIO - DEPARTMENT OF TRANSPORTATION

STATE ROUTE SECTIONS ON CONTINUOUS MILEAGE STATIONING

DISTRICT 11
 COUNTY BELMONT
 ROUTE SR 149

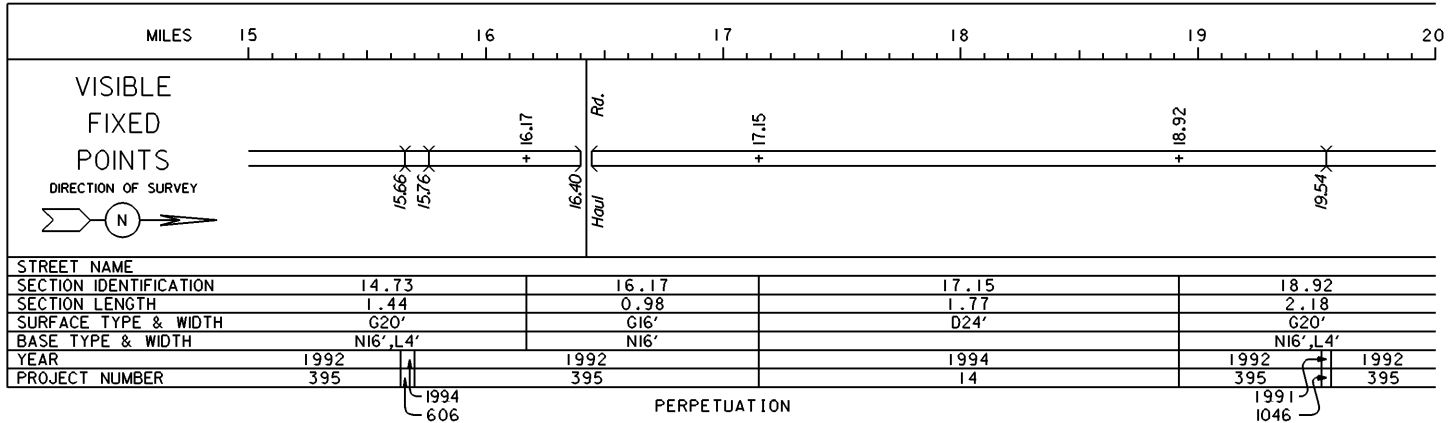

VISIBLE
 FIXED
 POINTS


STREET NAME
 SECTION IDENTIFICATION
 SECTION LENGTH
 SURFACE TYPE & WIDTH
 BASE TYPE & WIDTH
 YEAR
 PROJECT NUMBER

VISIBLE
 FIXED
 POINTS



STREET NAME
 SECTION IDENTIFICATION
 SECTION LENGTH
 SURFACE TYPE & WIDTH
 BASE TYPE & WIDTH
 YEAR
 PROJECT NUMBER


STATE OF OHIO - DEPARTMENT OF TRANSPORTATION
STATE ROUTE SECTIONS ON CONTINUOUS MILEAGE STATIONING

DISTRICT 11
COUNTY BELMONT
ROUTE SR 149

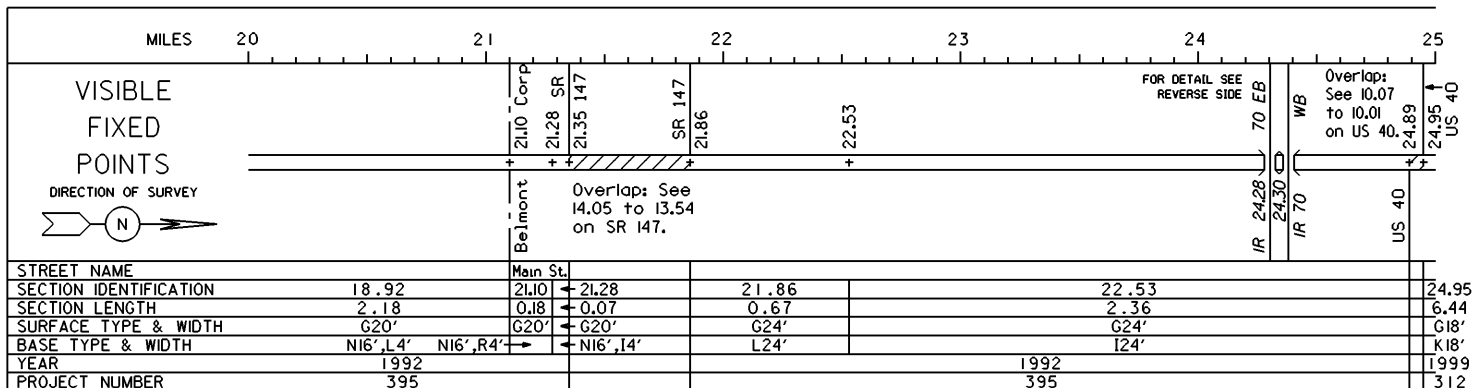

PERPETUATION

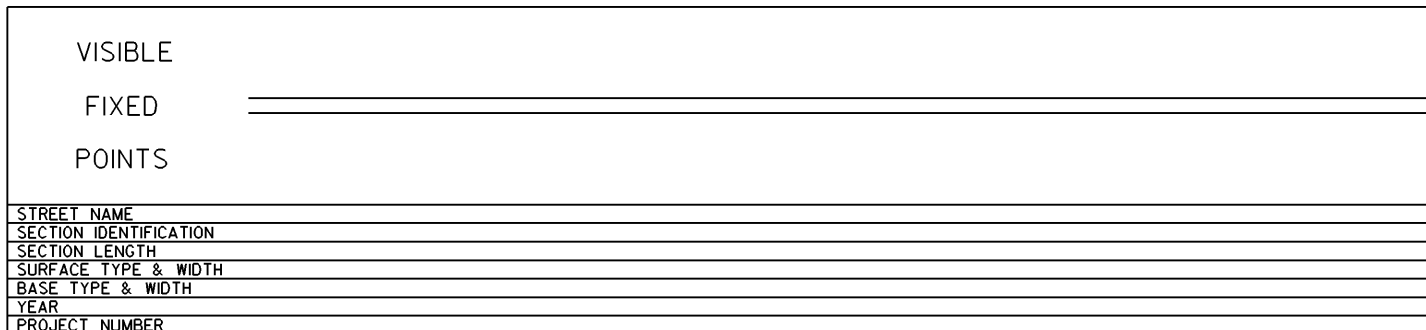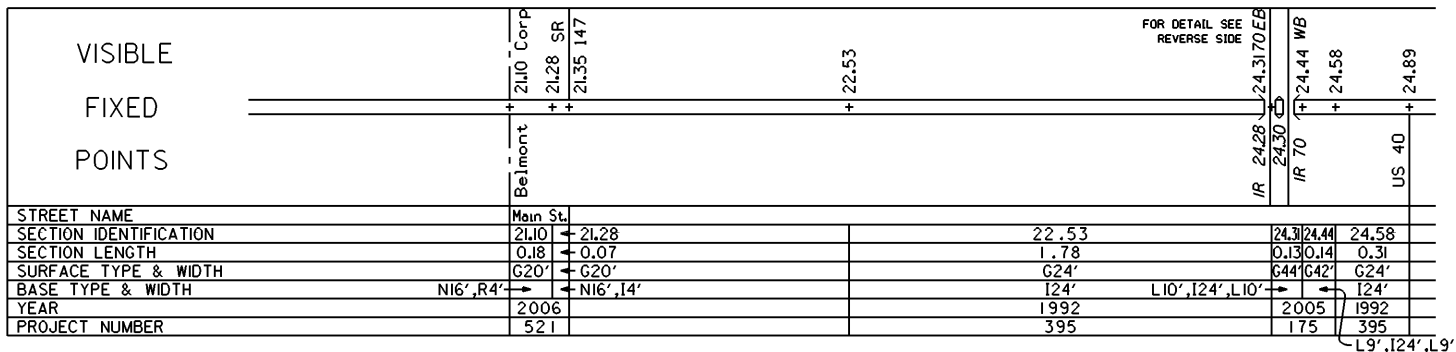

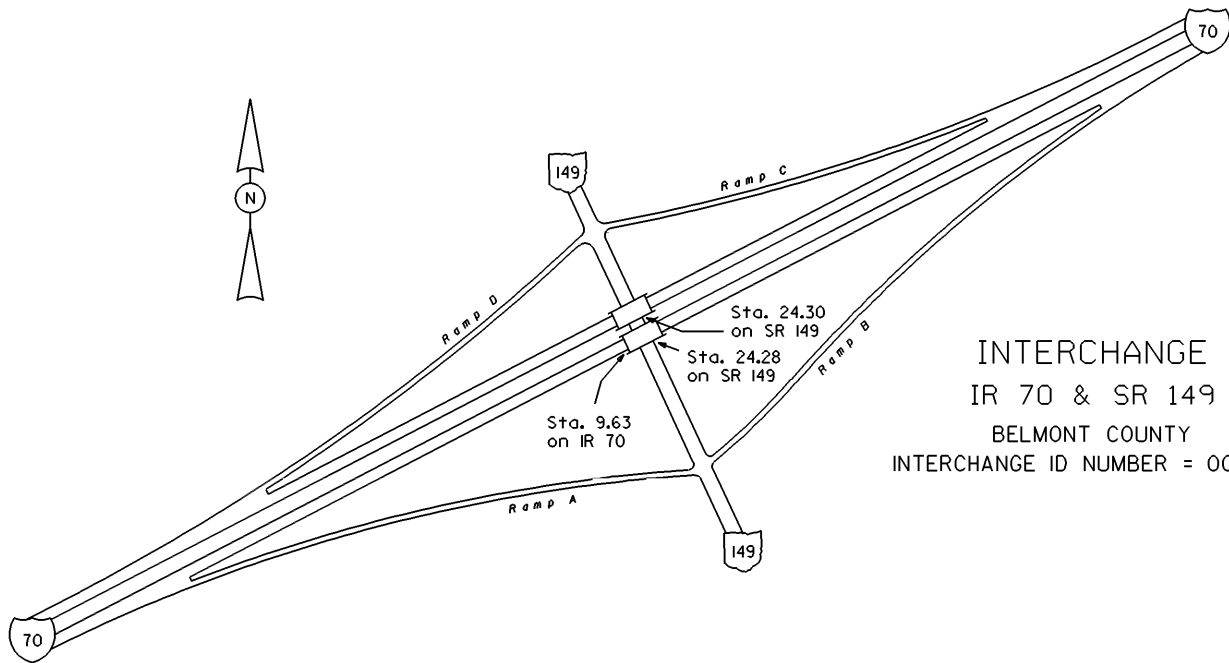

INTERCHANGE
 IR 70 & SR 149
 BELMONT COUNTY
 INTERCHANGE ID NUMBER = 005900

STATE OF OHIO - DEPARTMENT OF TRANSPORTATION
 STATE ROUTE SECTIONS ON CONTINUOUS MILEAGE STATIONING

DISTRICT 11
 COUNTY BELMONT
 ROUTE SR 149

MILES 25 26 27 28 29 30

VISIBLE
 FIXED
 POINTS

DIRECTION OF SURVEY



STREET NAME	
SECTION IDENTIFICATION	24.95
SECTION LENGTH	6.44
SURFACE TYPE & WIDTH	G18'
BASE TYPE & WIDTH	K18'
YEAR	1999
PROJECT NUMBER	312

PERPETUATION

VISIBLE
 FIXED
 POINTS

STREET NAME	
SECTION IDENTIFICATION	
SECTION LENGTH	
SURFACE TYPE & WIDTH	
BASE TYPE & WIDTH	
YEAR	
PROJECT NUMBER	


VISIBLE
 FIXED
 POINTS

STREET NAME	
SECTION IDENTIFICATION	
SECTION LENGTH	
SURFACE TYPE & WIDTH	
BASE TYPE & WIDTH	
YEAR	
PROJECT NUMBER	

STATE OF OHIO - DEPARTMENT OF TRANSPORTATION

STATE ROUTE SECTIONS ON CONTINUOUS MILEAGE STATIONING

DISTRICT 11
 COUNTY BELMONT
 ROUTE SR 149

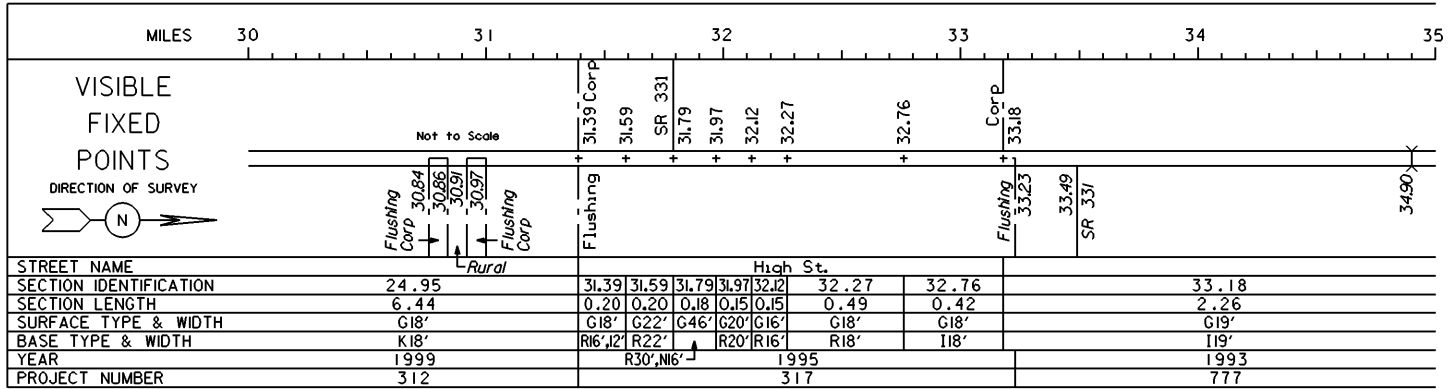

PERPETUATION

VISIBLE
 FIXED
 POINTS

STREET NAME
SECTION IDENTIFICATION
SECTION LENGTH
SURFACE TYPE & WIDTH
BASE TYPE & WIDTH
YEAR
PROJECT NUMBER


VISIBLE
 FIXED
 POINTS

STREET NAME
SECTION IDENTIFICATION
SECTION LENGTH
SURFACE TYPE & WIDTH
BASE TYPE & WIDTH
YEAR
PROJECT NUMBER

STATE OF OHIO - DEPARTMENT OF TRANSPORTATION

STATE ROUTE SECTIONS ON CONTINUOUS MILEAGE STATIONING

DISTRICT 11
 COUNTY BELMONT
 ROUTE SR 149

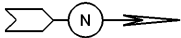MILES	35.00	35.20	35.40	35.60	35.80	36.00
VISIBLE FIXED POINTS						
DIRECTION OF SURVEY 						
BELMONT HARRISON						
CO CO 35.44						
STREET NAME						
SECTION IDENTIFICATION 33.18						
SECTION LENGTH 2.26						
SURFACE TYPE & WIDTH G19'						
BASE TYPE & WIDTH 119'						
YEAR 1993						
PROJECT NUMBER 777						

PERPETUATION

VISIBLE FIXED POINTS						
STREET NAME						
SECTION IDENTIFICATION						
SECTION LENGTH						
SURFACE TYPE & WIDTH						
BASE TYPE & WIDTH						
YEAR						
PROJECT NUMBER						

VISIBLE FIXED POINTS						
STREET NAME						
SECTION IDENTIFICATION						
SECTION LENGTH						
SURFACE TYPE & WIDTH						
BASE TYPE & WIDTH						
YEAR						
PROJECT NUMBER						