




STATE OF OHIO - DEPARTMENT OF TRANSPORTATION


STATE ROUTE SECTIONS ON CONTINUOUS MILEAGE STATIONING

DISTRICT	8
COUNTY	BUTLER
ROUTE	SR 4-B

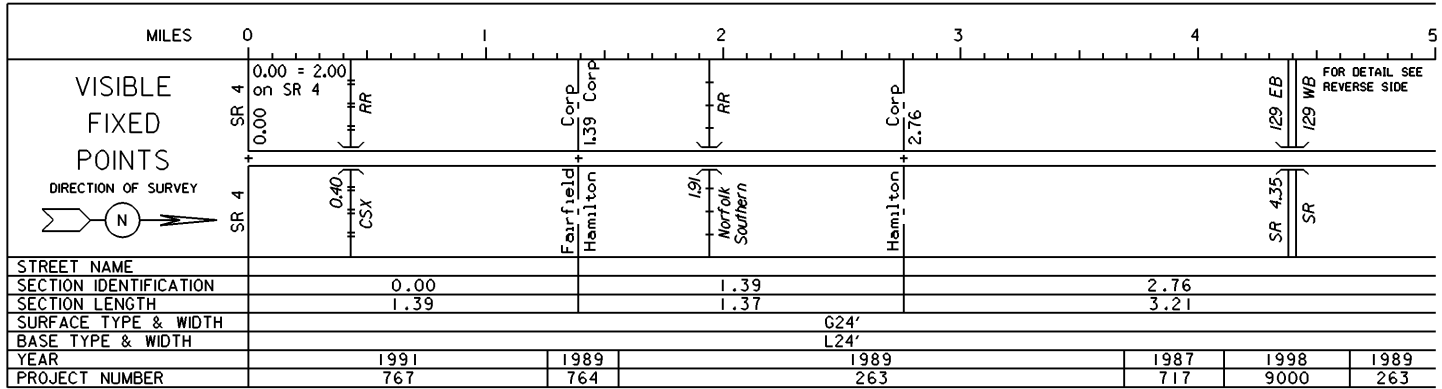

PERPETUATION

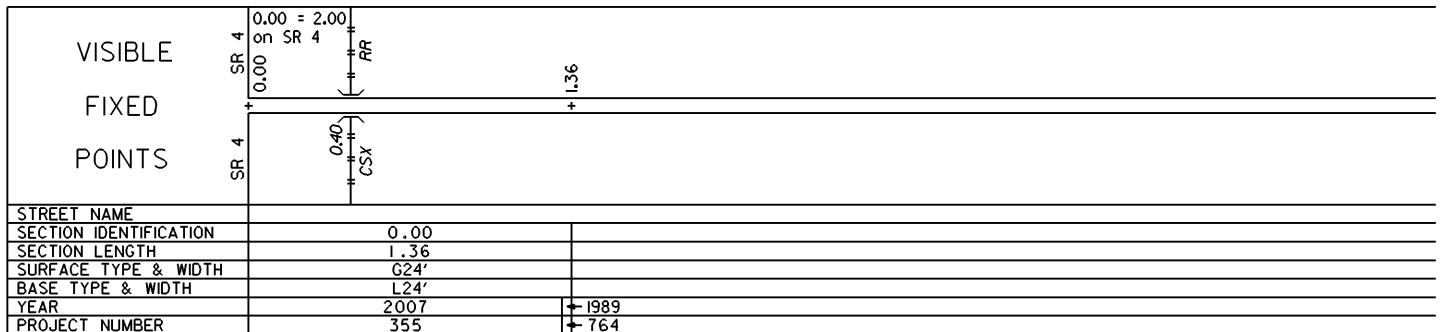
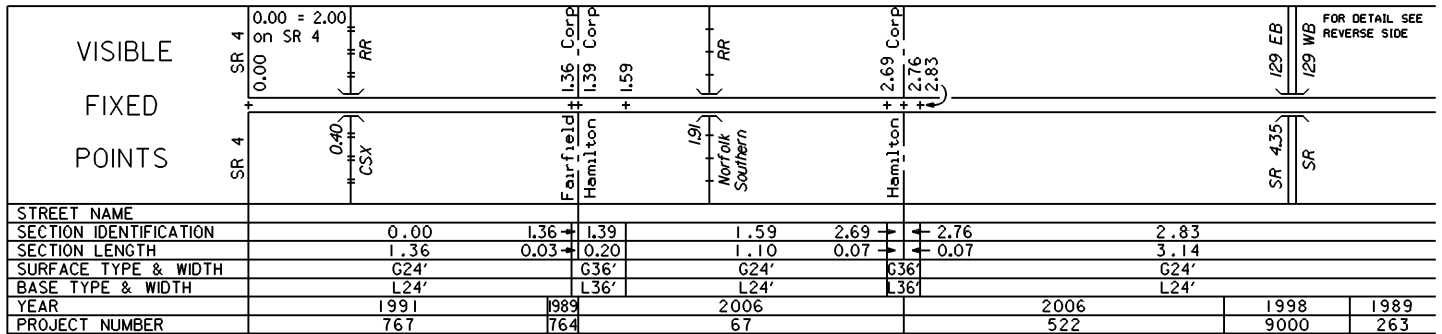


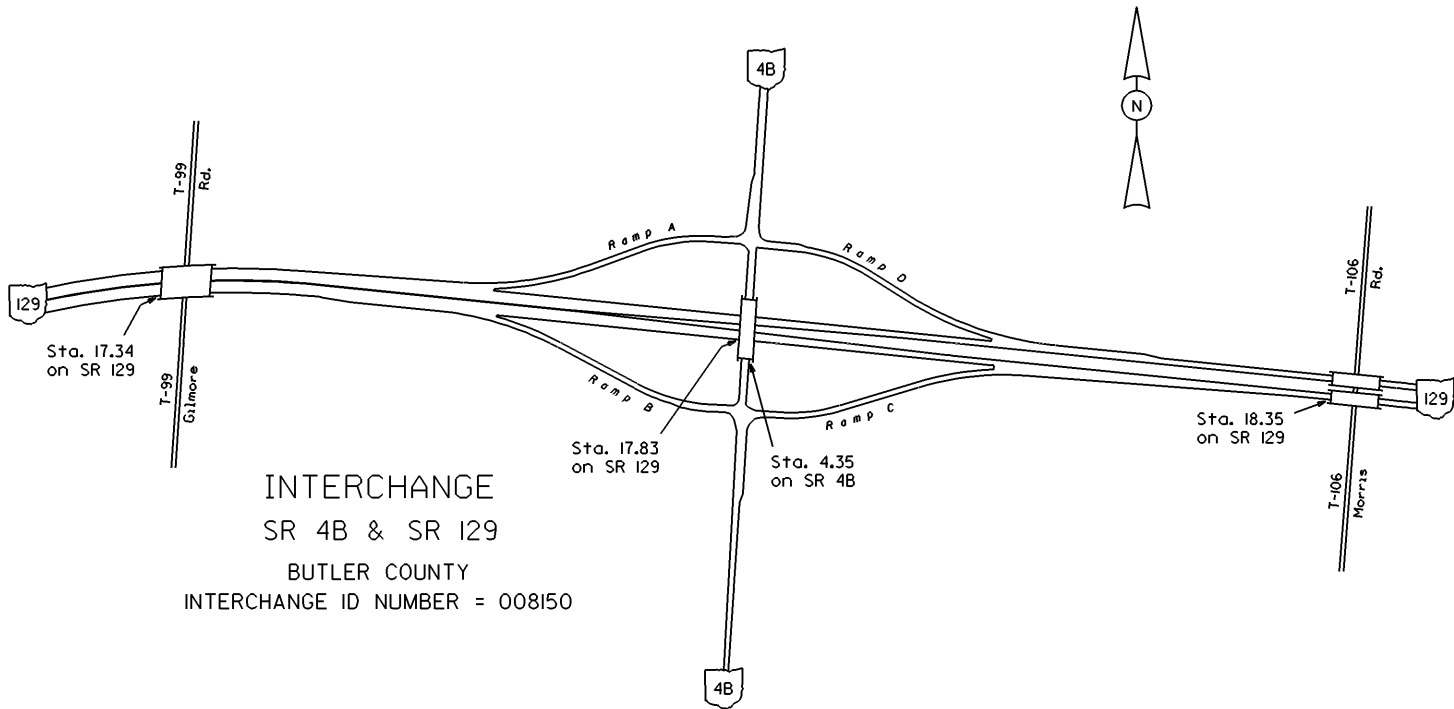


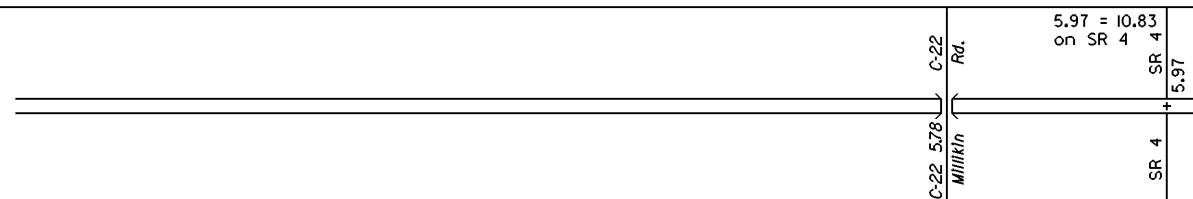
INTERCHANGE
 SR 4B & SR 129
 BUTLER COUNTY
 INTERCHANGE ID NUMBER = 008150


 
STATE OF OHIO - DEPARTMENT OF TRANSPORTATION
STATE ROUTE SECTIONS ON CONTINUOUS MILEAGE STATIONING

DISTRICT 8
COUNTY BUTLER
ROUTE SR 4-B

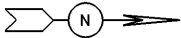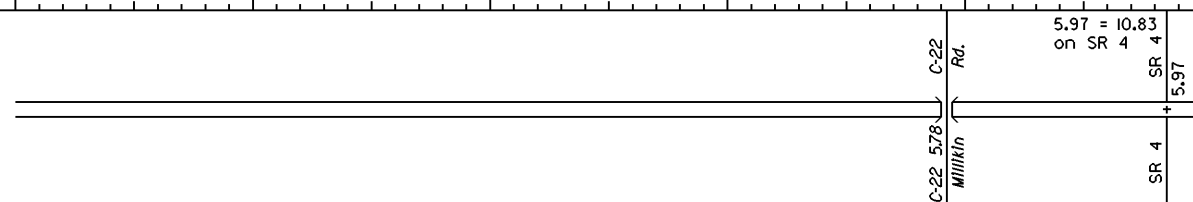	MILES	5.00	5.20	5.40	5.60	5.80	6.00
VISIBLE FIXED POINTS DIRECTION OF SURVEY 							SR 4 + SR 4 5.97
STREET NAME							
SECTION IDENTIFICATION		2.76					
SECTION LENGTH		3.21					
SURFACE TYPE & WIDTH		G24'					
BASE TYPE & WIDTH		L24'					
YEAR		1989					
PROJECT NUMBER		263					

PERPETUATION

	MILES	5.00	5.20	5.40	5.60	5.80	6.00
VISIBLE FIXED POINTS DIRECTION OF SURVEY 							SR 4 + SR 4 5.97
STREET NAME							
SECTION IDENTIFICATION		2.83					
SECTION LENGTH		3.14					
SURFACE TYPE & WIDTH		G24'					
BASE TYPE & WIDTH		L24'					
YEAR		1989					2006
PROJECT NUMBER		263					522

	MILES	5.00	5.20	5.40	5.60	5.80	6.00
VISIBLE FIXED POINTS DIRECTION OF SURVEY 							SR 4 + SR 4 5.97
STREET NAME							
SECTION IDENTIFICATION							
SECTION LENGTH							
SURFACE TYPE & WIDTH							
BASE TYPE & WIDTH							
YEAR							
PROJECT NUMBER							