


STATE OF OHIO - DEPARTMENT OF TRANSPORTATION  
STATE ROUTE SECTIONS ON CONTINUOUS MILEAGE STATIONING

DISTRICT 8  
COUNTY CLINTON  
ROUTE SR 73

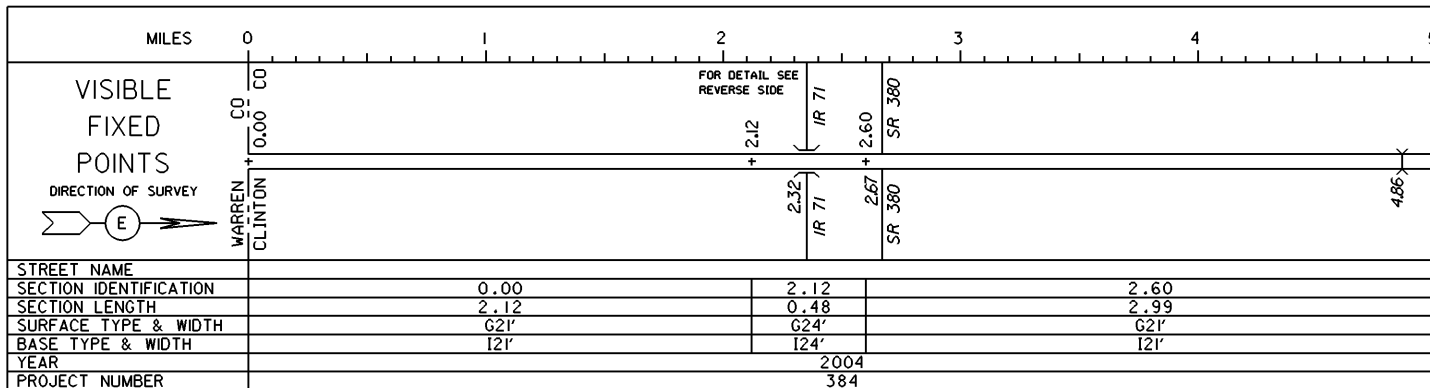

PERPETUATION

VISIBLE \_\_\_\_\_

FIXED \_\_\_\_\_

POINTS \_\_\_\_\_

---

STREET NAME \_\_\_\_\_

SECTION IDENTIFICATION \_\_\_\_\_

SECTION LENGTH \_\_\_\_\_

SURFACE TYPE & WIDTH \_\_\_\_\_

BASE TYPE & WIDTH \_\_\_\_\_

YEAR \_\_\_\_\_

PROJECT NUMBER \_\_\_\_\_

VISIBLE \_\_\_\_\_

FIXED \_\_\_\_\_

POINTS \_\_\_\_\_

---

STREET NAME \_\_\_\_\_

SECTION IDENTIFICATION \_\_\_\_\_

SECTION LENGTH \_\_\_\_\_



SURFACE TYPE & WIDTH \_\_\_\_\_

BASE TYPE & WIDTH \_\_\_\_\_

YEAR \_\_\_\_\_


PROJECT NUMBER \_\_\_\_\_

INTERCHANGE  
IR 71, SRs 73 & 380  
CLINTON COUNTY  
INTERCHANGE ID NUMBER = 011300

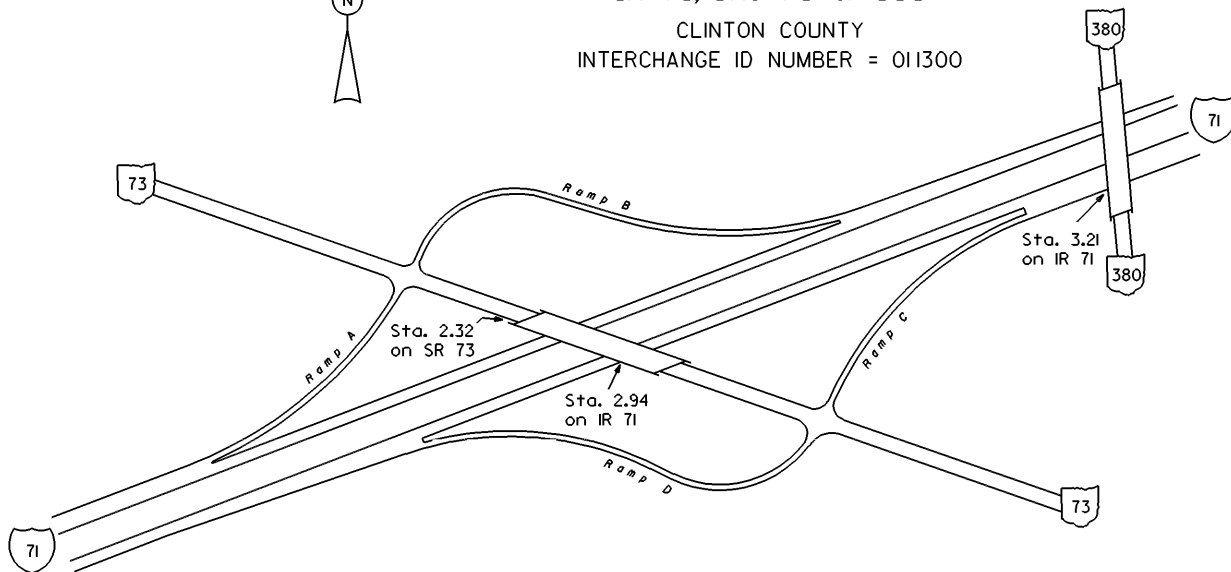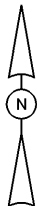


STATE OF OHIO - DEPARTMENT OF TRANSPORTATION  
STATE ROUTE SECTIONS ON CONTINUOUS MILEAGE STATIONING

DISTRICT 8  
COUNTY CLINTON  
ROUTE SR 73

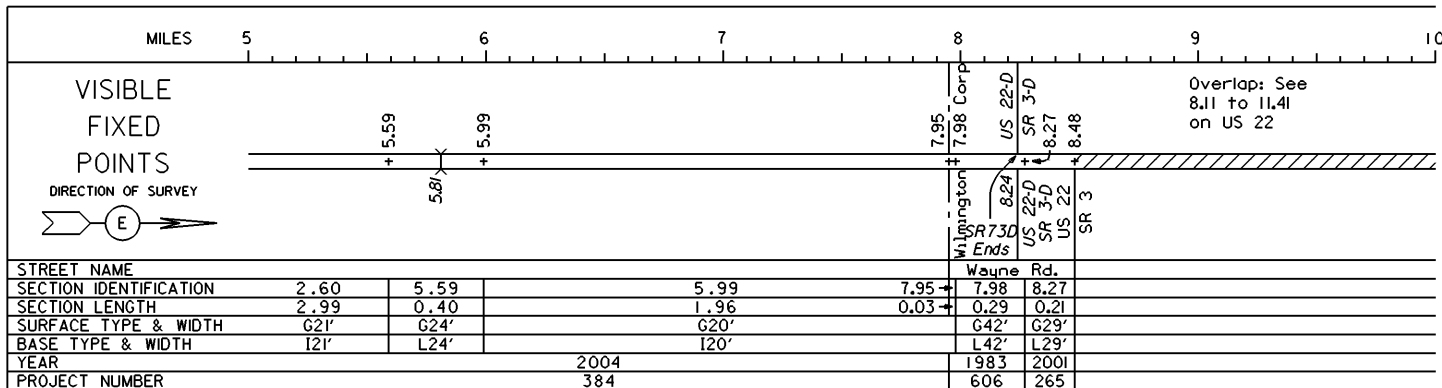


Overlap: See  
8.11 to 11.41  
on US 22

PERPETUATION

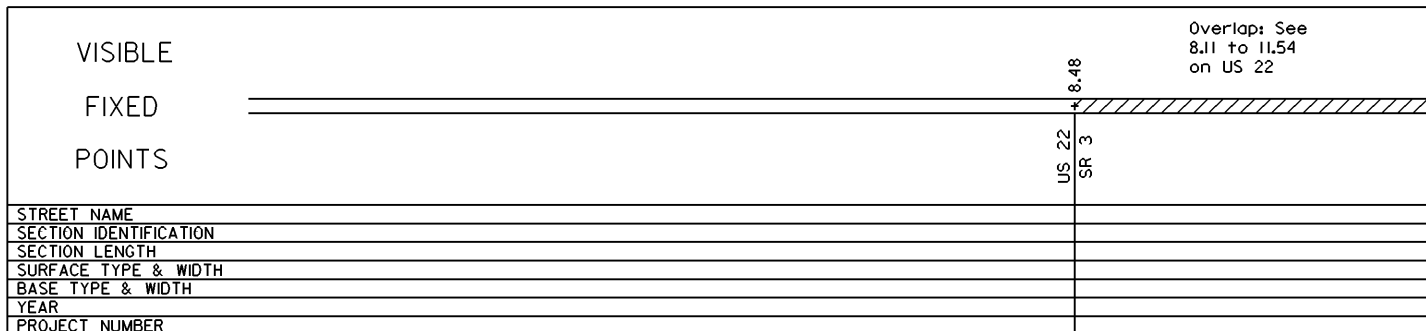


Overlap: See  
8.11 to 11.54  
on US 22

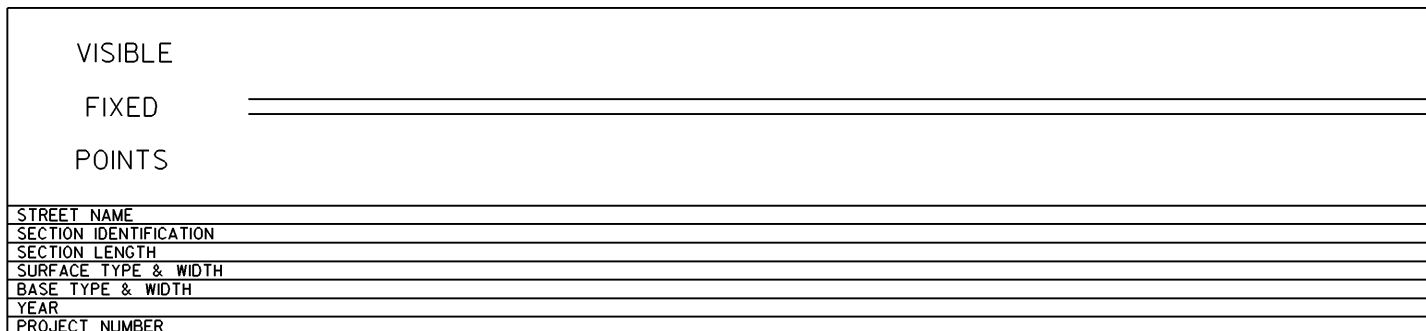

STATE OF OHIO - DEPARTMENT OF TRANSPORTATION  
STATE ROUTE SECTIONS ON CONTINUOUS MILEAGE STATIONING

DISTRICT 8  
COUNTY CLINTON  
ROUTE SR 73

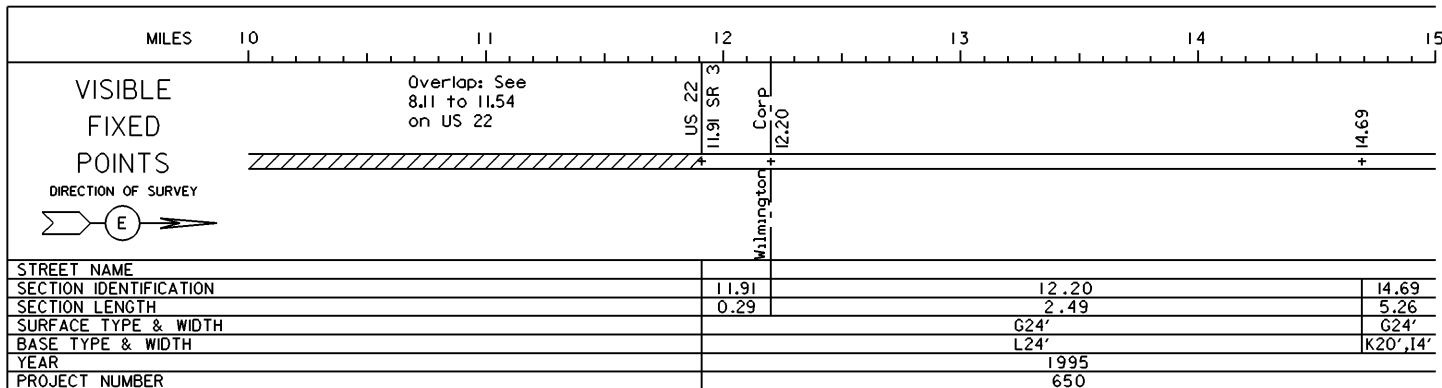

PERPETUATION

VISIBLE  
FIXED  
POINTS

---

STREET NAME  
SECTION IDENTIFICATION  
SECTION LENGTH  
SURFACE TYPE & WIDTH  
BASE TYPE & WIDTH  
YEAR  
PROJECT NUMBER


VISIBLE  
FIXED  
POINTS

---

STREET NAME  
SECTION IDENTIFICATION  
SECTION LENGTH  
SURFACE TYPE & WIDTH  
BASE TYPE & WIDTH  
YEAR  
PROJECT NUMBER

STATE OF OHIO - DEPARTMENT OF TRANSPORTATION  
STATE ROUTE SECTIONS ON CONTINUOUS MILEAGE STATIONING

DISTRICT 8  
COUNTY CLINTON  
ROUTE SR 73

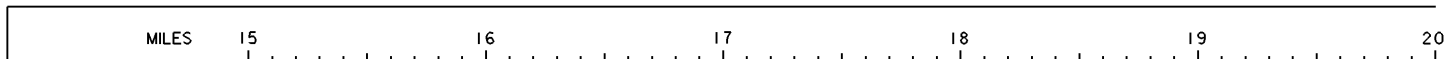

VISIBLE  
FIXED  
POINTS

DIRECTION OF SURVEY




15.14

19.95  
SR 350

STREET NAME		
SECTION IDENTIFICATION	14.69	19.95
SECTION LENGTH	5.26	1.86
SURFACE TYPE & WIDTH	G24'	G20'
BASE TYPE & WIDTH	K20', 14'	K20'
YEAR	1995	2000
PROJECT NUMBER	650	251


PERPETUATION

VISIBLE  
FIXED  
POINTS

 

STREET NAME		
SECTION IDENTIFICATION		
SECTION LENGTH		
SURFACE TYPE & WIDTH		
BASE TYPE & WIDTH		
YEAR		
PROJECT NUMBER		

VISIBLE  
FIXED  
POINTS

 

STREET NAME		
SECTION IDENTIFICATION		
SECTION LENGTH		
SURFACE TYPE & WIDTH		
BASE TYPE & WIDTH		
YEAR		
PROJECT NUMBER		

