

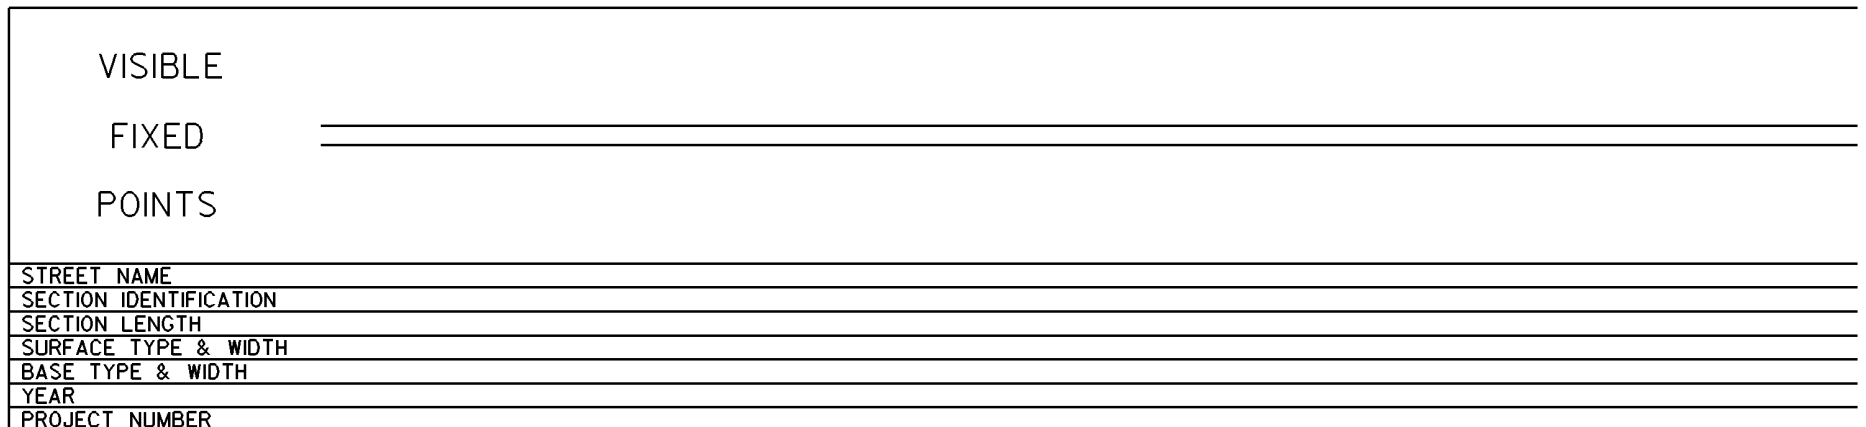


STATE OF OHIO - DEPARTMENT OF TRANSPORTATION

STATE ROUTE SECTIONS ON CONTINUOUS MILEAGE STATIONING

DISTRICT	11
COUNTY	COLUMBIANA
ROUTE	SR 45

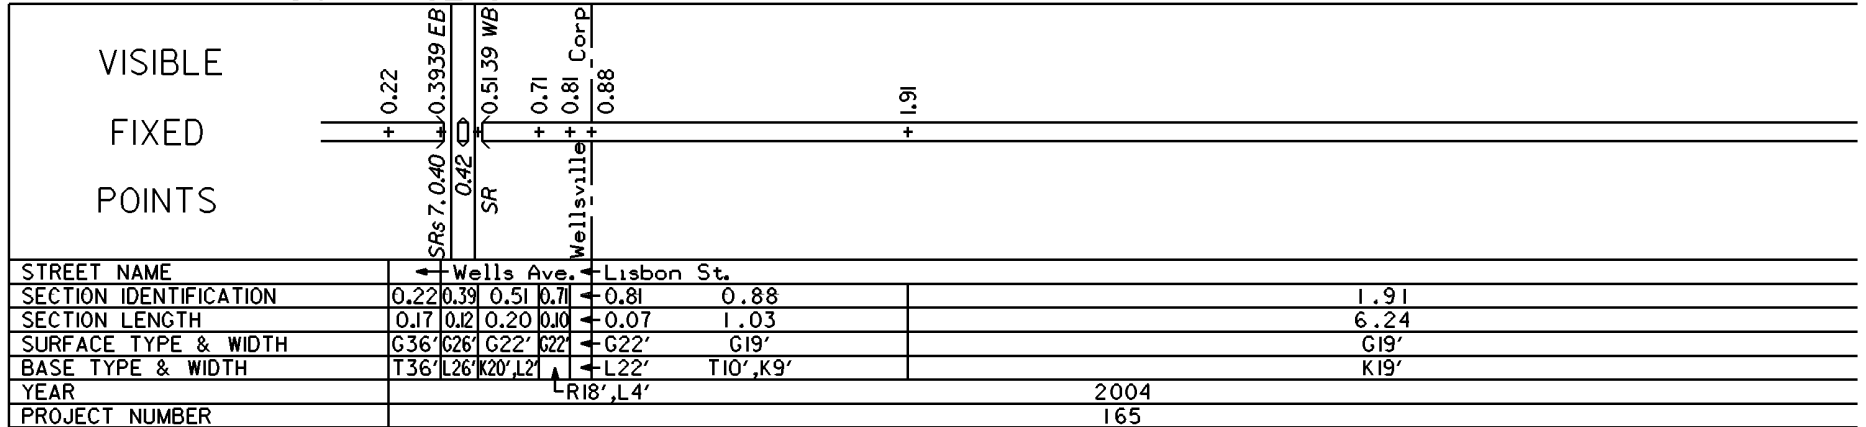

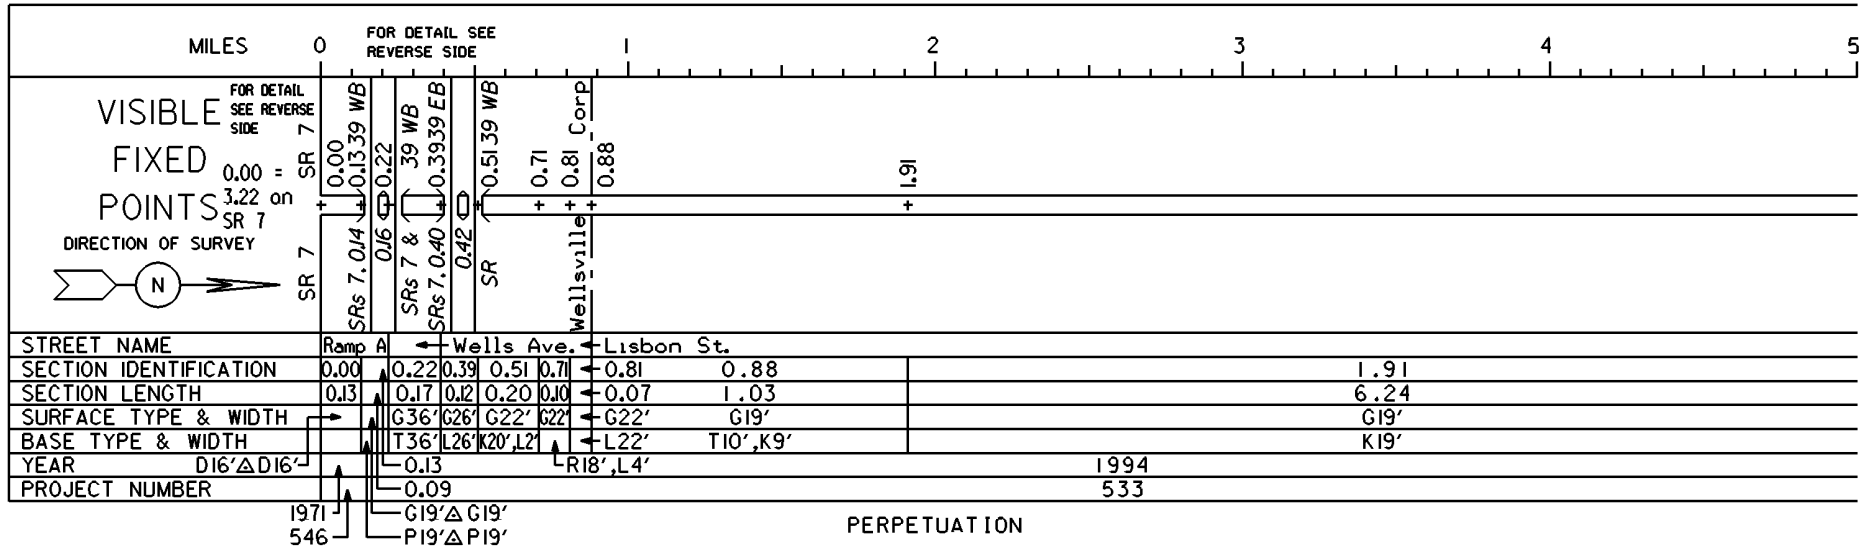


NORTHEAST INTERCHANGE


SRs 7, 39 & 45

COLUMBIANA COUNTY

INTERCHANGE ID NUMBER = 012600

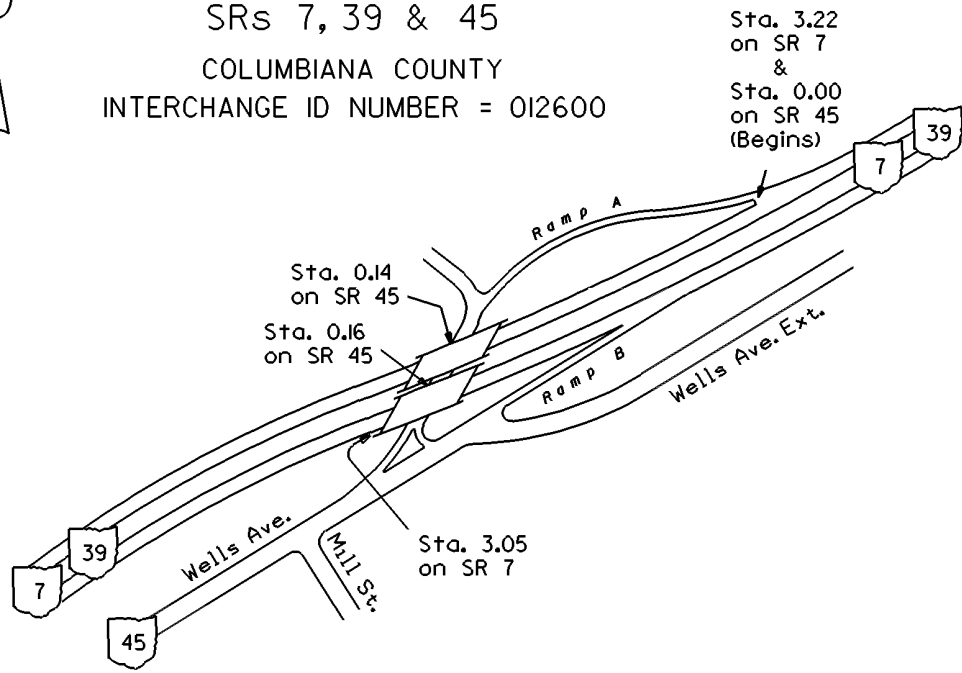



SOUTHWEST
INTERCHANGE
SRs 7, 39 & 45
COLUMBIANA COUNTY
INTERCHANGE ID NUMBER = 012500

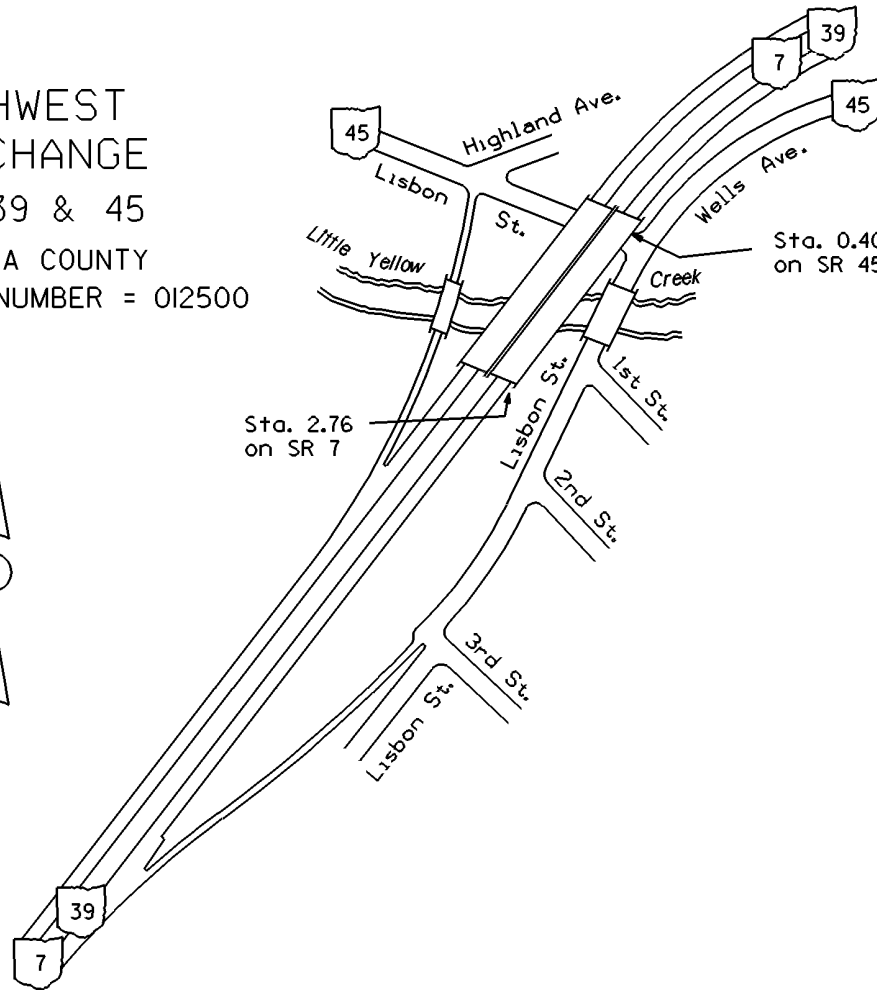

STATE OF OHIO - DEPARTMENT OF TRANSPORTATION
STATE ROUTE SECTIONS ON CONTINUOUS MILEAGE STATIONING

DISTRICT 11
COUNTY COLUMBIANA
ROUTE SR 45

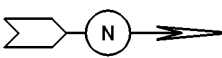MILES	5	6	7	8	9	10
VISIBLE FIXED POINTS DIRECTION OF SURVEY 	=====+ 8.15=====+ 8.95=====					US 30 
Overlap: See 24.71 to 18.32 on US 30						
STREET NAME						
SECTION IDENTIFICATION			1.91			8.15
SECTION LENGTH			6.24			0.80
SURFACE TYPE & WIDTH			G19'			G24'
BASE TYPE & WIDTH			K19'			L24'
YEAR			1994			
PROJECT NUMBER			533			


PERPETUATION

VISIBLE FIXED POINTS	=====+ 8.15=====+ 8.95=====					US 30
STREET NAME						
SECTION IDENTIFICATION			1.91			8.15
SECTION LENGTH			6.24			0.80
SURFACE TYPE & WIDTH			G19'			G24'
BASE TYPE & WIDTH			K19'			L24'
YEAR			2004			1994
PROJECT NUMBER			165			533

VISIBLE FIXED POINTS	=====					
STREET NAME						
SECTION IDENTIFICATION						
SECTION LENGTH						
SURFACE TYPE & WIDTH						
BASE TYPE & WIDTH						
YEAR						
PROJECT NUMBER						


STATE OF OHIO - DEPARTMENT OF TRANSPORTATION
 STATE ROUTE SECTIONS ON CONTINUOUS MILEAGE STATIONING

DISTRICT 11
 COUNTY COLUMBIANA
 ROUTE SR 45

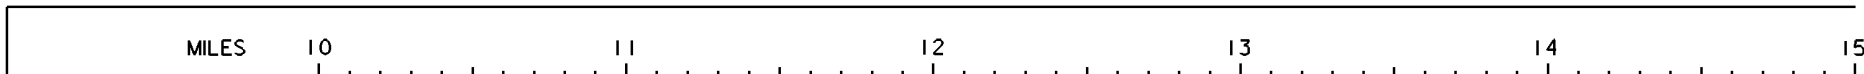


VISIBLE
 FIXED
 POINTS

Overlap: See
 24.71 to 18.32
 on US 30.

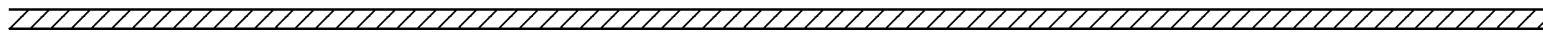


DIRECTION OF SURVEY

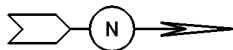

STREET NAME _____
 SECTION IDENTIFICATION _____
 SECTION LENGTH _____
 SURFACE TYPE & WIDTH _____
 BASE TYPE & WIDTH _____
 YEAR _____
 PROJECT NUMBER _____


PERPETUATION

VISIBLE
 FIXED
 POINTS

 

STREET NAME _____
 SECTION IDENTIFICATION _____
 SECTION LENGTH _____
 SURFACE TYPE & WIDTH _____
 BASE TYPE & WIDTH _____
 YEAR _____
 PROJECT NUMBER _____




VISIBLE
 FIXED
 POINTS

 

STREET NAME _____
 SECTION IDENTIFICATION _____
 SECTION LENGTH _____
 SURFACE TYPE & WIDTH _____
 BASE TYPE & WIDTH _____
 YEAR _____
 PROJECT NUMBER _____


STATE OF OHIO - DEPARTMENT OF TRANSPORTATION
STATE ROUTE SECTIONS ON CONTINUOUS MILEAGE STATIONING

DISTRICT 11
COUNTY COLUMBIANA
ROUTE SR 45

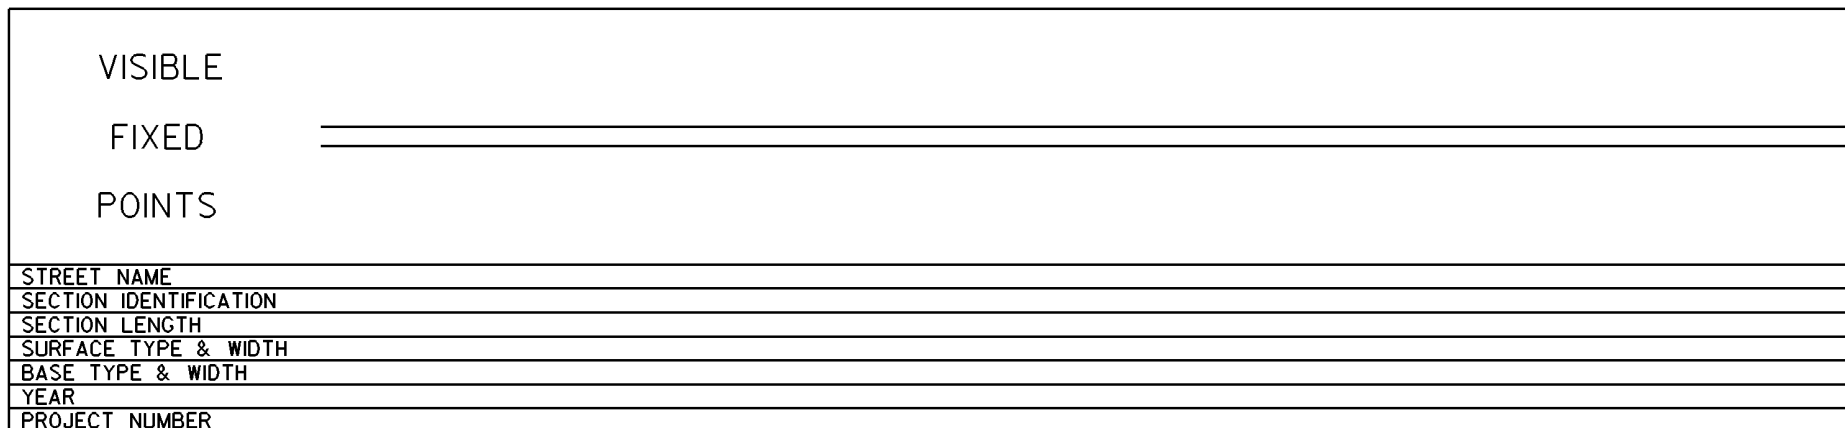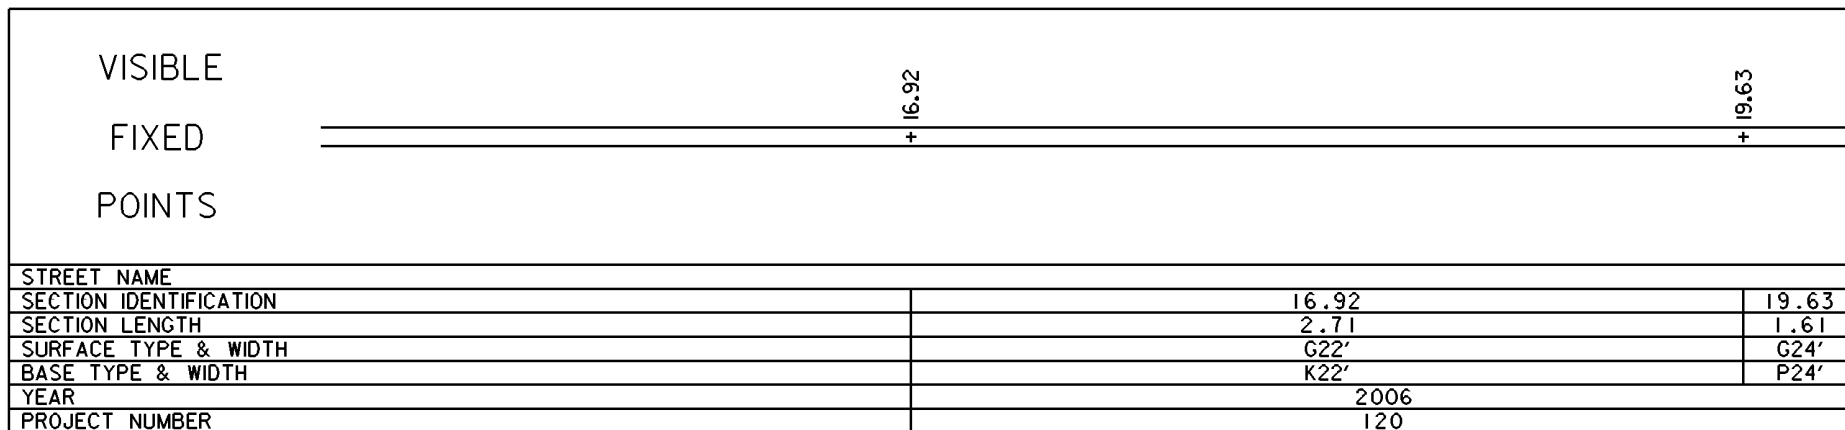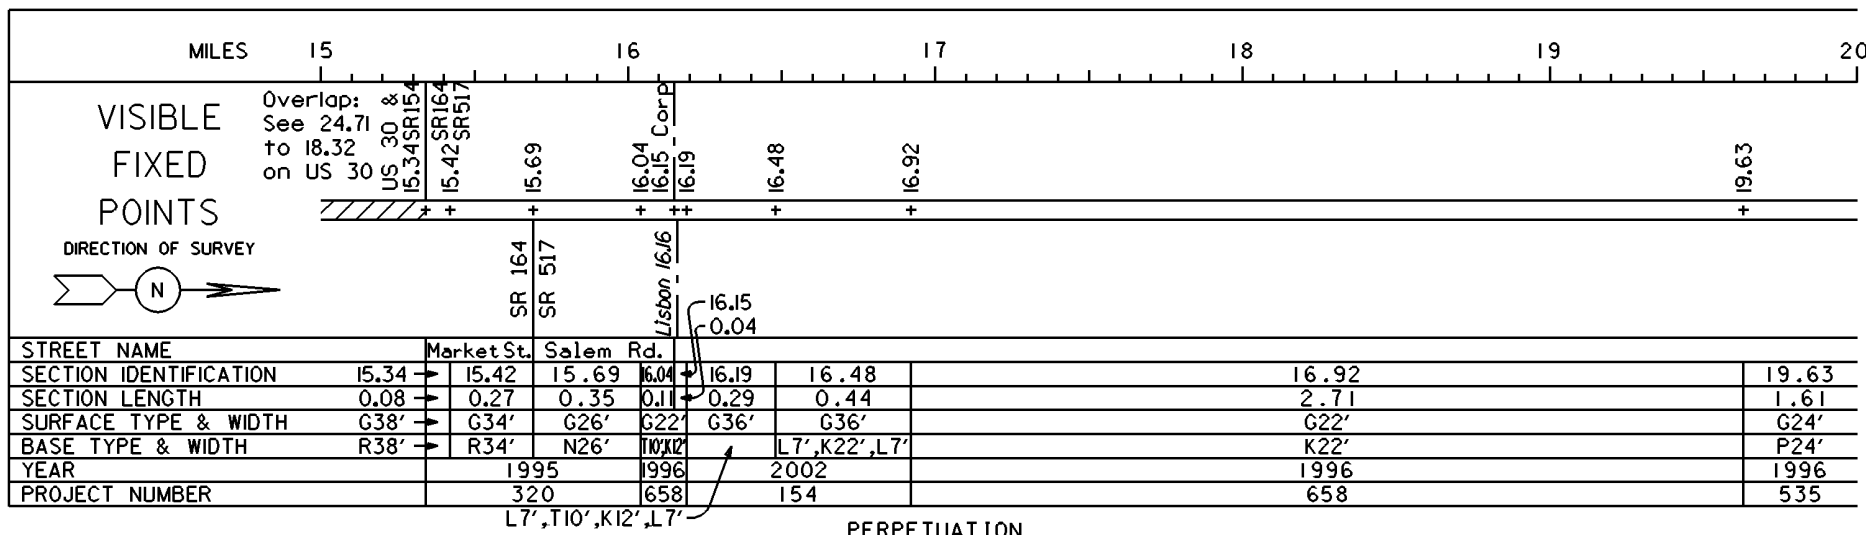


STATE OF OHIO - DEPARTMENT OF TRANSPORTATION
STATE ROUTE SECTIONS ON CONTINUOUS MILEAGE STATIONING

DISTRICT 11
COUNTY COLUMBIANA
ROUTE SR 45

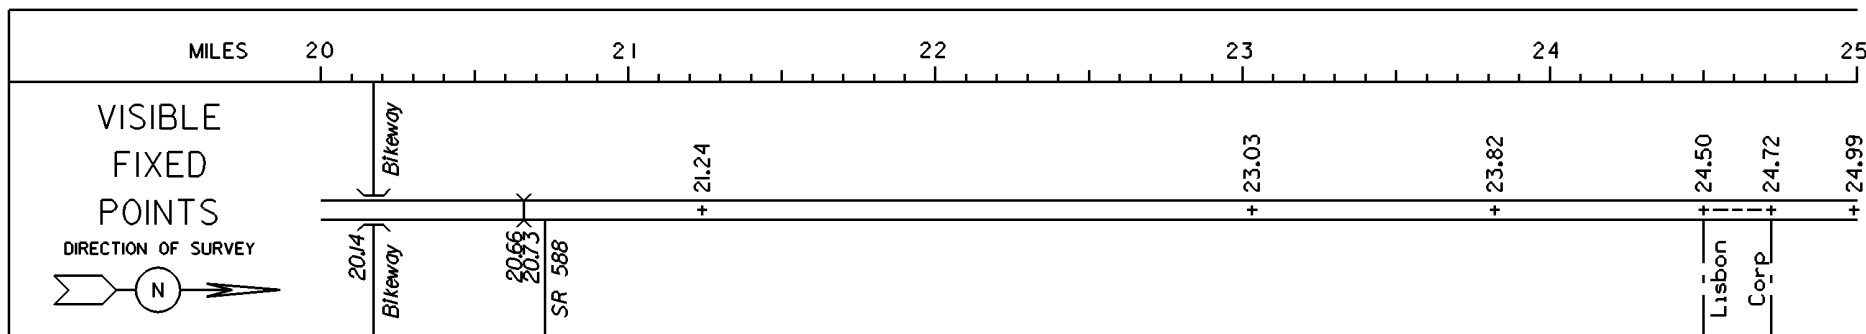


STREET NAME								
SECTION IDENTIFICATION	19.63		21.24		23.03		23.82	24.50 24.72 24.99
SECTION LENGTH	1.61		1.79		0.79		0.68	0.22 0.27 1.92
SURFACE TYPE & WIDTH	G24'		G24'		G24'		G24'	G36' G24' G24'
BASE TYPE & WIDTH	P24'		N20',L4'		K22',L2'		K20',I4'	L36' K20',I4' L24'
YEAR			1996					2003 1996 1999
PROJECT NUMBER			535					6 535 54

PERPETUATION

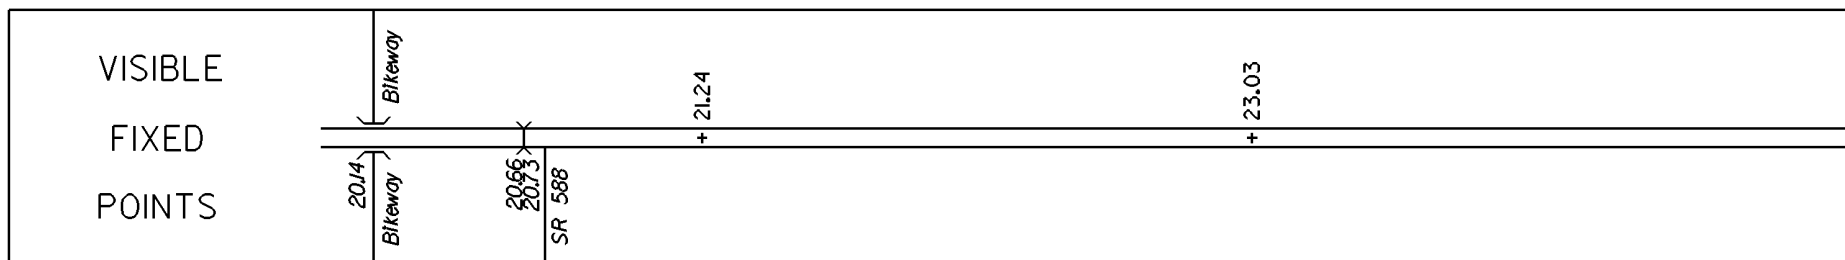


STREET NAME								
SECTION IDENTIFICATION	19.63		21.24					
SECTION LENGTH	1.61		1.79					
SURFACE TYPE & WIDTH	G24'		G24'					
BASE TYPE & WIDTH	P24'		N20',L4'					
YEAR		2006		1996				
PROJECT NUMBER		120		535				

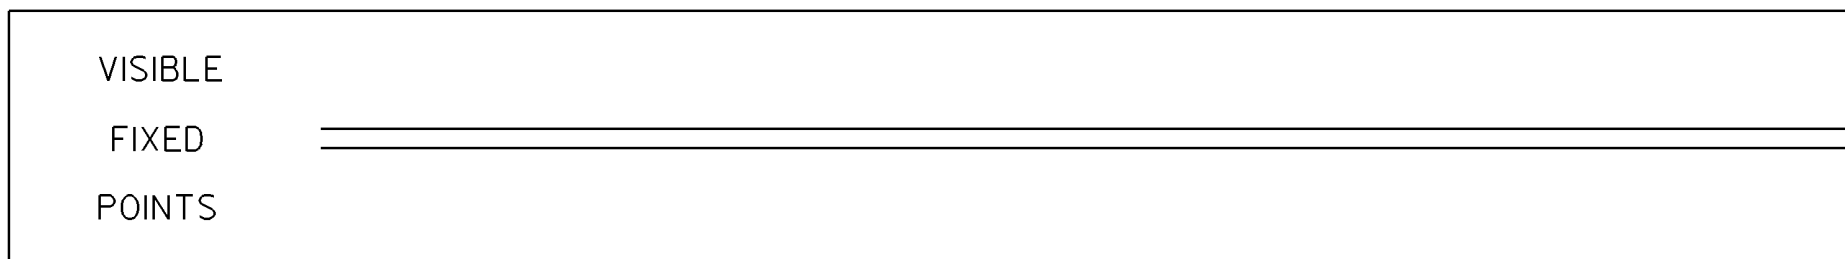

STREET NAME								
SECTION IDENTIFICATION								
SECTION LENGTH								
SURFACE TYPE & WIDTH								
BASE TYPE & WIDTH								
YEAR								
PROJECT NUMBER								

STATE OF OHIO - DEPARTMENT OF TRANSPORTATION
STATE ROUTE SECTIONS ON CONTINUOUS MILEAGE STATIONING

DISTRICT 11
COUNTY COLUMBIANA
ROUTE SR 45

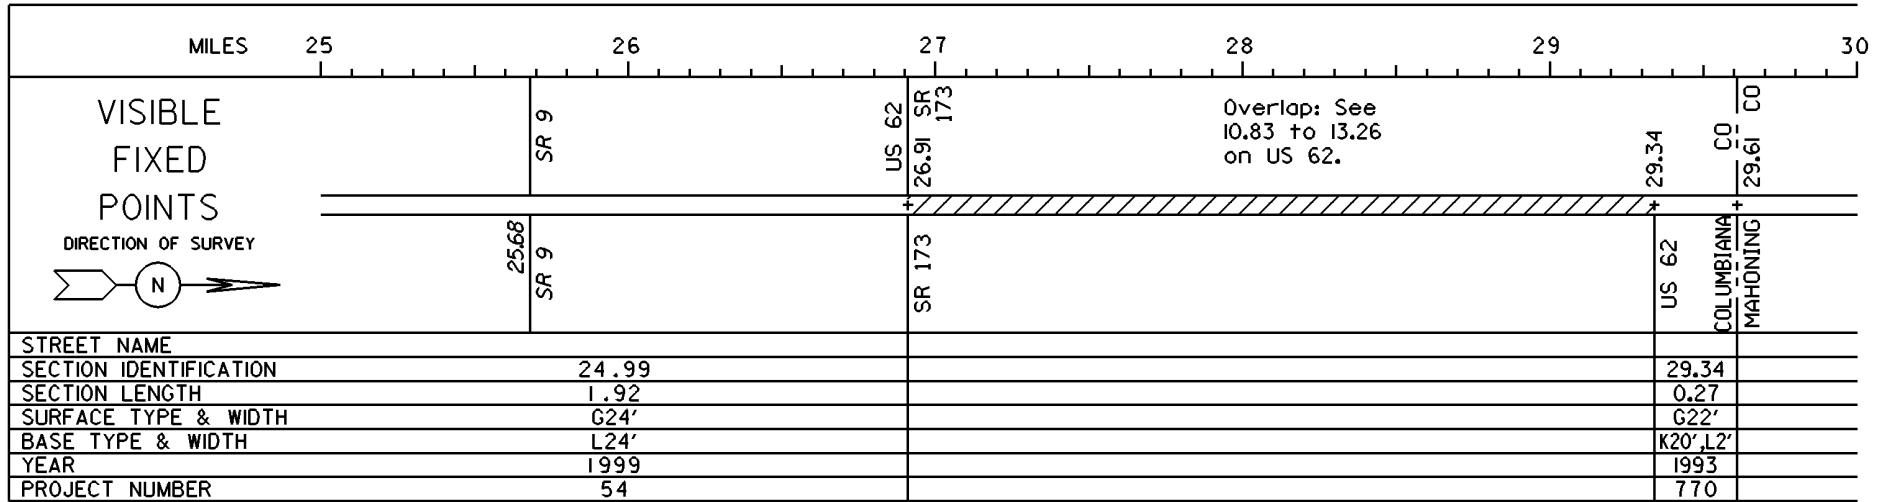

PERPETUATION

