

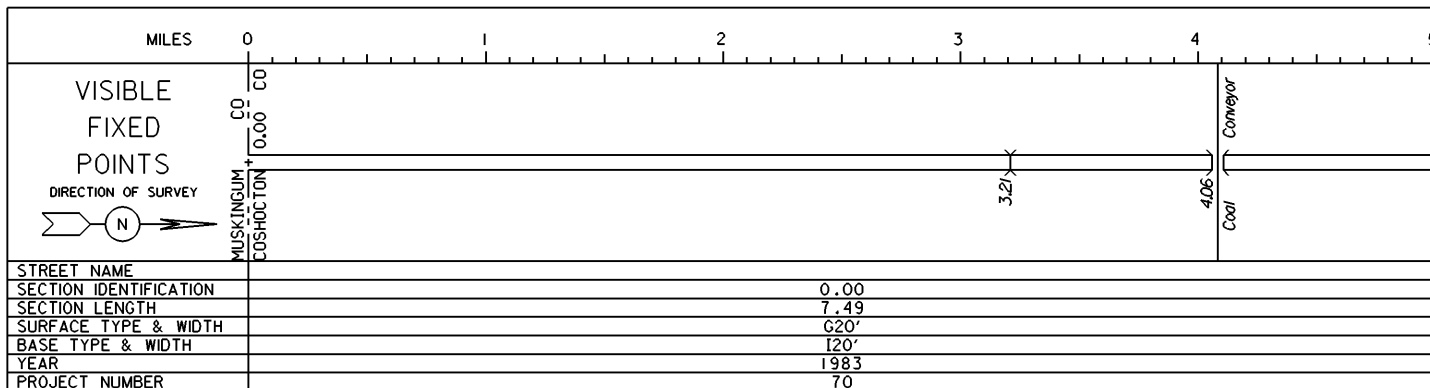


STATE OF OHIO - DEPARTMENT OF TRANSPORTATION
STATE ROUTE SECTIONS ON CONTINUOUS MILEAGE STATIONING

DISTRICT 5
COUNTY COSHOCTON
ROUTE SR 83

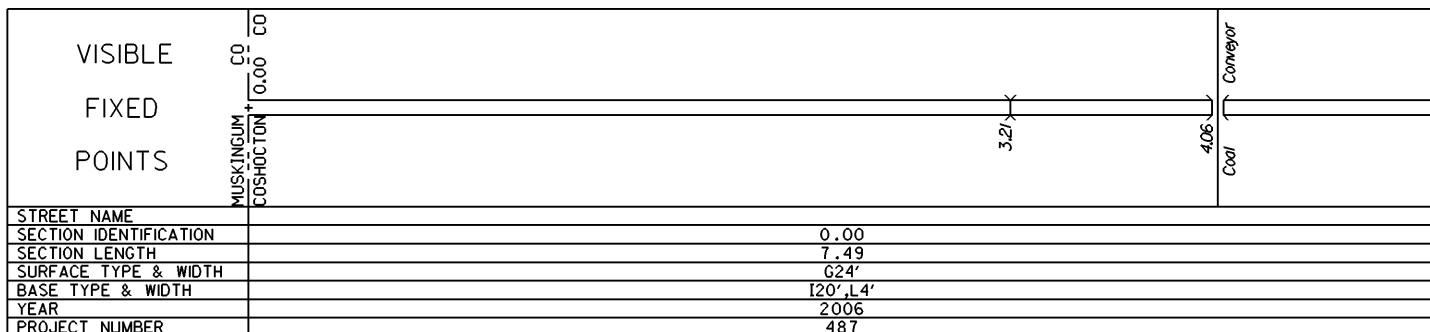


PERPETUATION

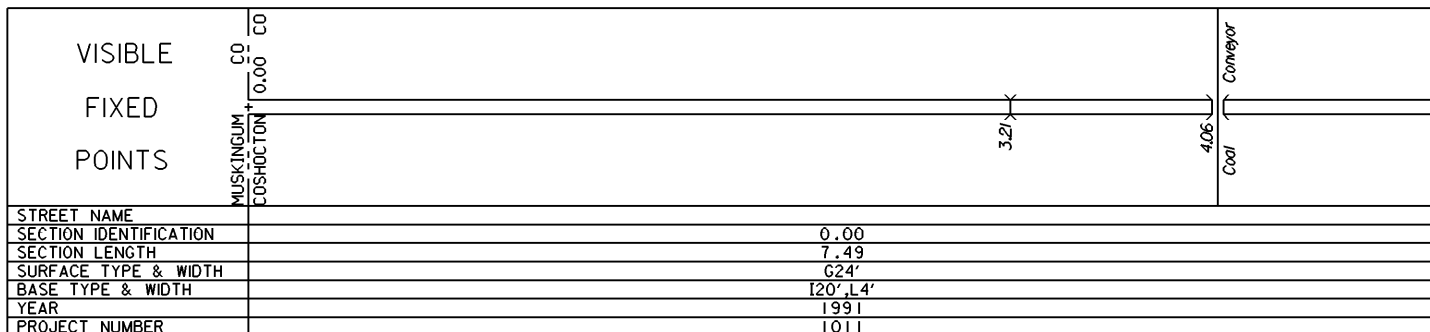



STATE OF OHIO - DEPARTMENT OF TRANSPORTATION

STATE ROUTE SECTIONS ON CONTINUOUS MILEAGE STATIONING

DISTRICT	5
COUNTY	COSHOCTON
ROUTE	SR 83

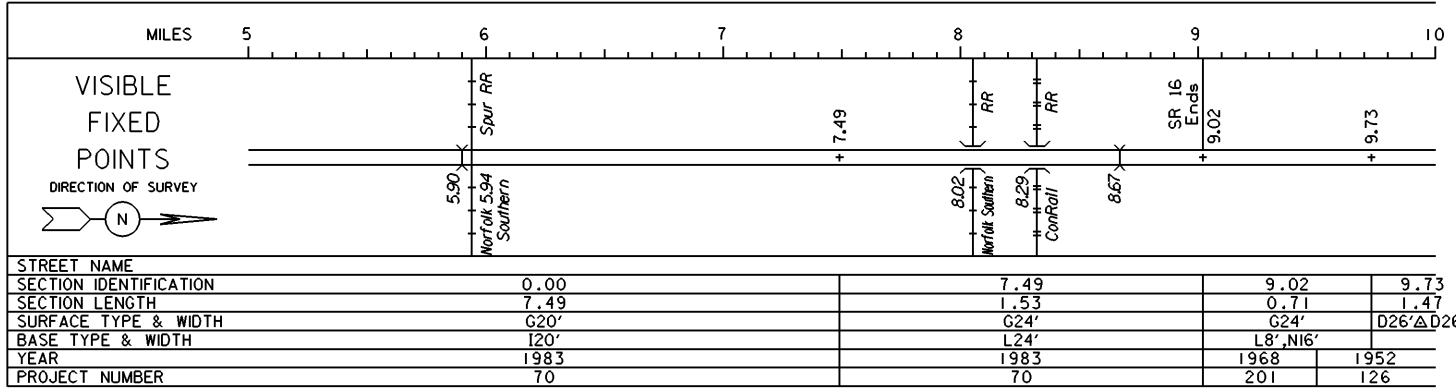


PERPETUATION

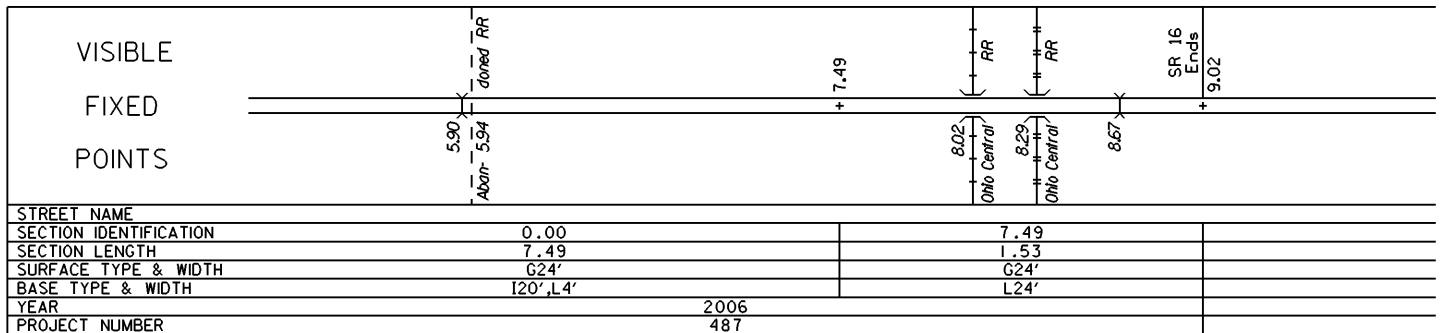
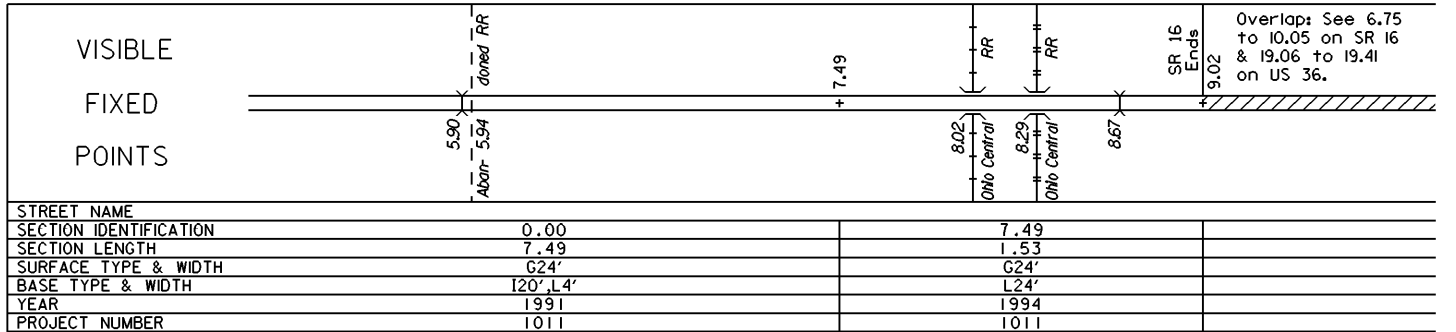


STATE OF OHIO - DEPARTMENT OF TRANSPORTATION
STATE ROUTE SECTIONS ON CONTINUOUS MILEAGE STATIONING

DISTRICT 5
COUNTY COSHOCTON
ROUTE SR 83

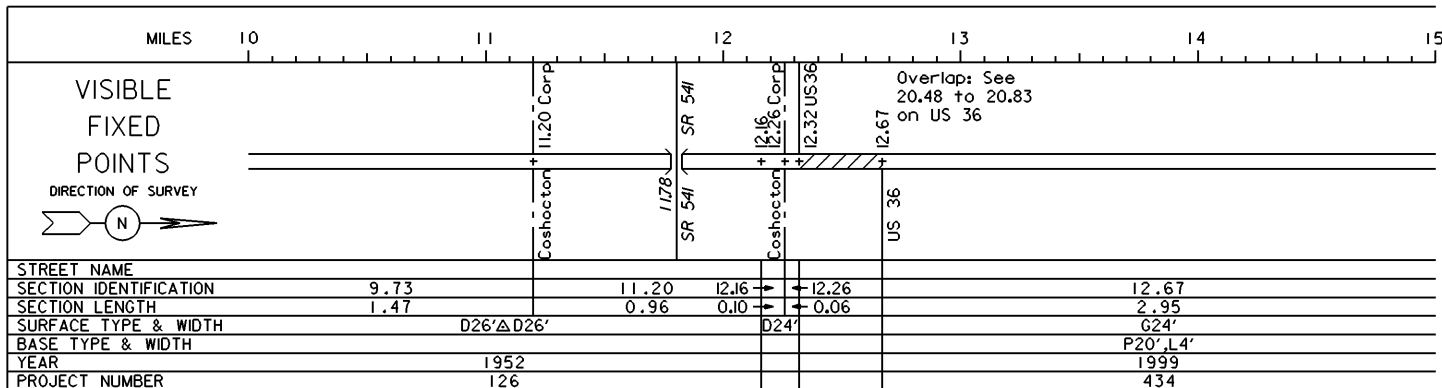


PERPETUATION

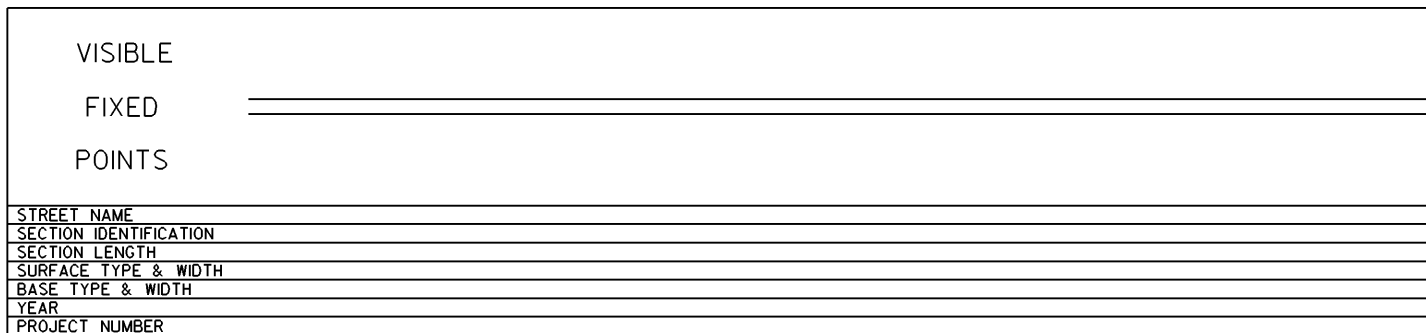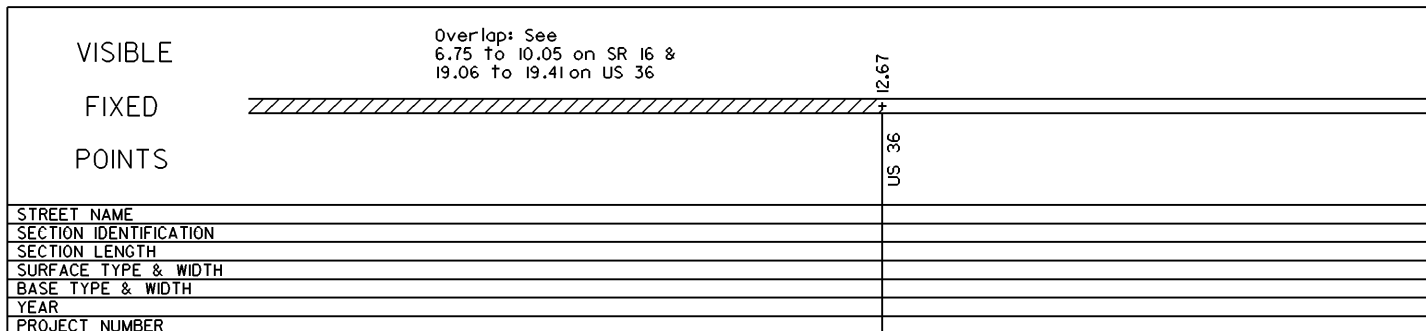

STATE OF OHIO - DEPARTMENT OF TRANSPORTATION
STATE ROUTE SECTIONS ON CONTINUOUS MILEAGE STATIONING

DISTRICT 5
COUNTY COSHOCTON
ROUTE SR 83

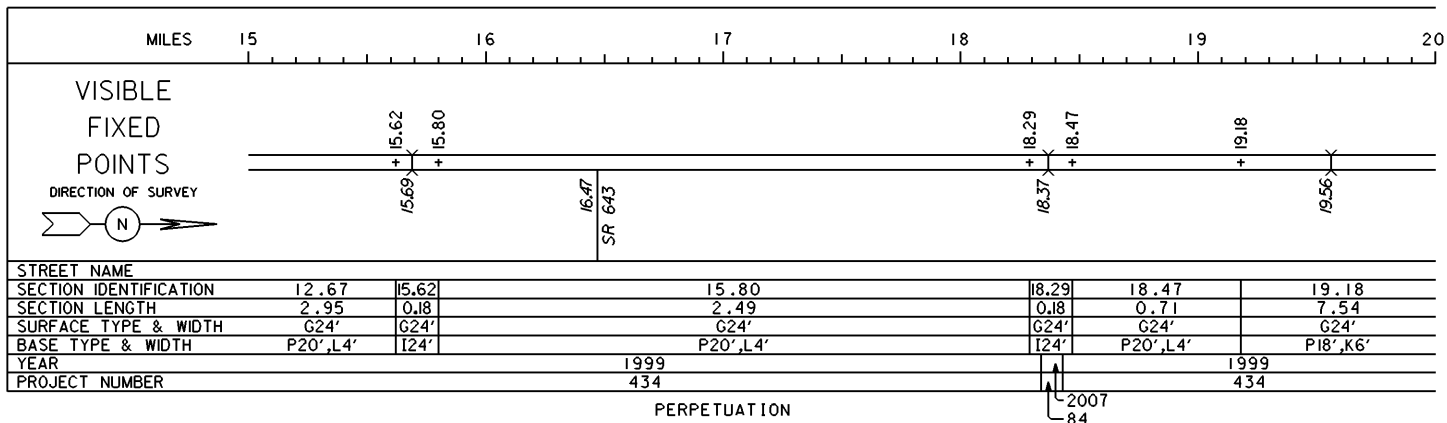

VISIBLE _____

FIXED _____

POINTS _____

STREET NAME _____

SECTION IDENTIFICATION _____

SECTION LENGTH _____

SURFACE TYPE & WIDTH _____

BASE TYPE & WIDTH _____

YEAR _____

PROJECT NUMBER _____

VISIBLE _____

FIXED _____

POINTS _____

STREET NAME _____

SECTION IDENTIFICATION _____

SECTION LENGTH _____

SURFACE TYPE & WIDTH _____

BASE TYPE & WIDTH _____

YEAR _____

PROJECT NUMBER _____


STATE OF OHIO - DEPARTMENT OF TRANSPORTATION
 STATE ROUTE SECTIONS ON CONTINUOUS MILEAGE STATIONING

DISTRICT 5
 COUNTY COSHOCTON
 ROUTE SR 83

MILES 20 21 22 23 24 25

VISIBLE
 FIXED
 POINTS

DIRECTION OF SURVEY

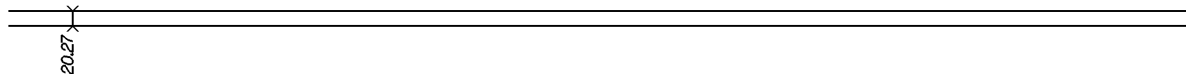

STREET NAME	
SECTION IDENTIFICATION	19.18
SECTION LENGTH	7.54
SURFACE TYPE & WIDTH	G24'
BASE TYPE & WIDTH	P18', K6'
YEAR	1999
PROJECT NUMBER	434

PERPETUATION

VISIBLE
 FIXED
 POINTS



STREET NAME	
SECTION IDENTIFICATION	
SECTION LENGTH	
SURFACE TYPE & WIDTH	
BASE TYPE & WIDTH	
YEAR	
PROJECT NUMBER	

VISIBLE
 FIXED
 POINTS




STREET NAME	
SECTION IDENTIFICATION	
SECTION LENGTH	
SURFACE TYPE & WIDTH	
BASE TYPE & WIDTH	
YEAR	
PROJECT NUMBER	


STATE OF OHIO - DEPARTMENT OF TRANSPORTATION


STATE ROUTE SECTIONS ON CONTINUOUS MILEAGE STATIONING

DISTRICT 5
 COUNTY COSHOCTON
 ROUTE SR 83

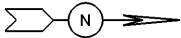MILES	25.00	25.50	26.00	26.50	27.00	27.50
VISIBLE FIXED POINTS DIRECTION OF SURVEY 					CO 26.72 CO + COSHOCTON HOLMES	
STREET NAME						
SECTION IDENTIFICATION		19.18				
SECTION LENGTH		7.54				
SURFACE TYPE & WIDTH		G24'				
BASE TYPE & WIDTH		P18',K6'				
YEAR		1999				
PROJECT NUMBER		434				

PERPETUATION

MILES	25.00	25.50	26.00	26.50	27.00	27.50
VISIBLE FIXED POINTS DIRECTION OF SURVEY 						
STREET NAME						
SECTION IDENTIFICATION						
SECTION LENGTH						
SURFACE TYPE & WIDTH						
BASE TYPE & WIDTH						
YEAR						
PROJECT NUMBER						

MILES	25.00	25.50	26.00	26.50	27.00	27.50
VISIBLE FIXED POINTS DIRECTION OF SURVEY 						
STREET NAME						
SECTION IDENTIFICATION						
SECTION LENGTH						
SURFACE TYPE & WIDTH						
BASE TYPE & WIDTH						
YEAR						
PROJECT NUMBER						