
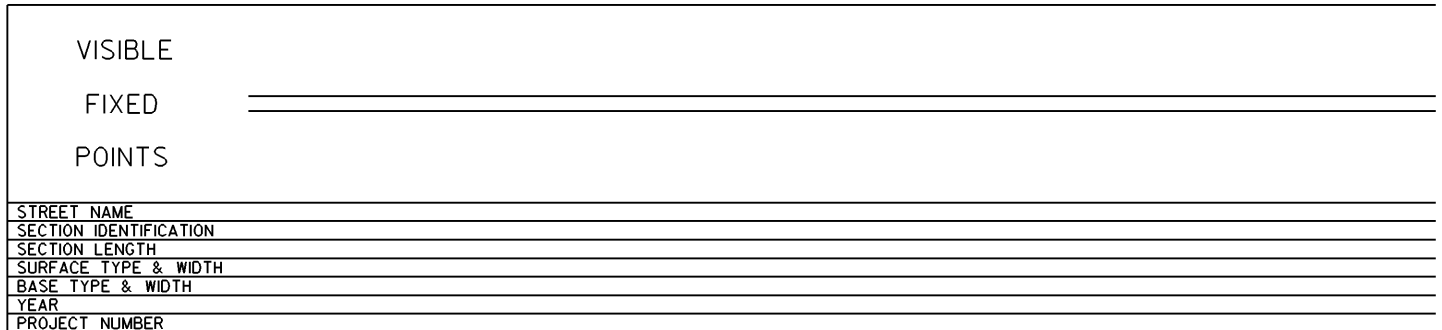
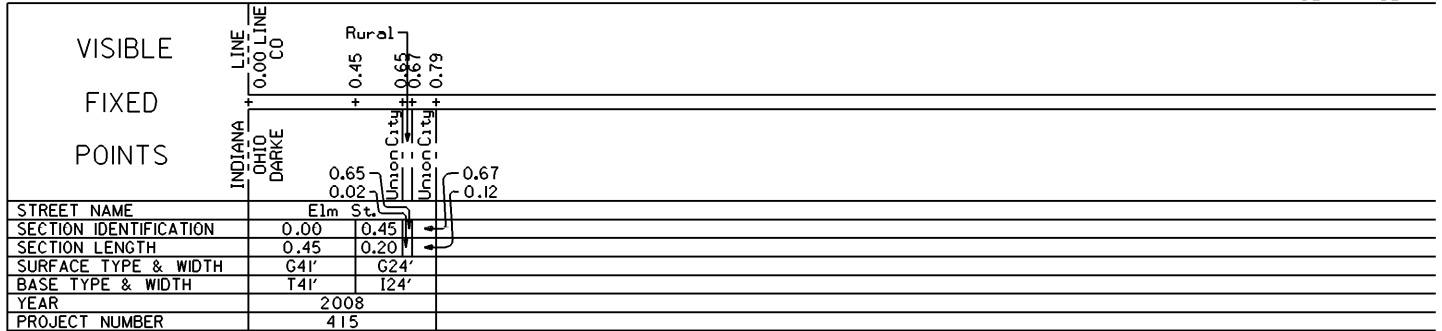


STATE OF OHIO - DEPARTMENT OF TRANSPORTATION


STATE ROUTE SECTIONS ON CONTINUOUS MILEAGE STATIONING

DISTRICT	7
COUNTY	DARKE
ROUTE	SR 47

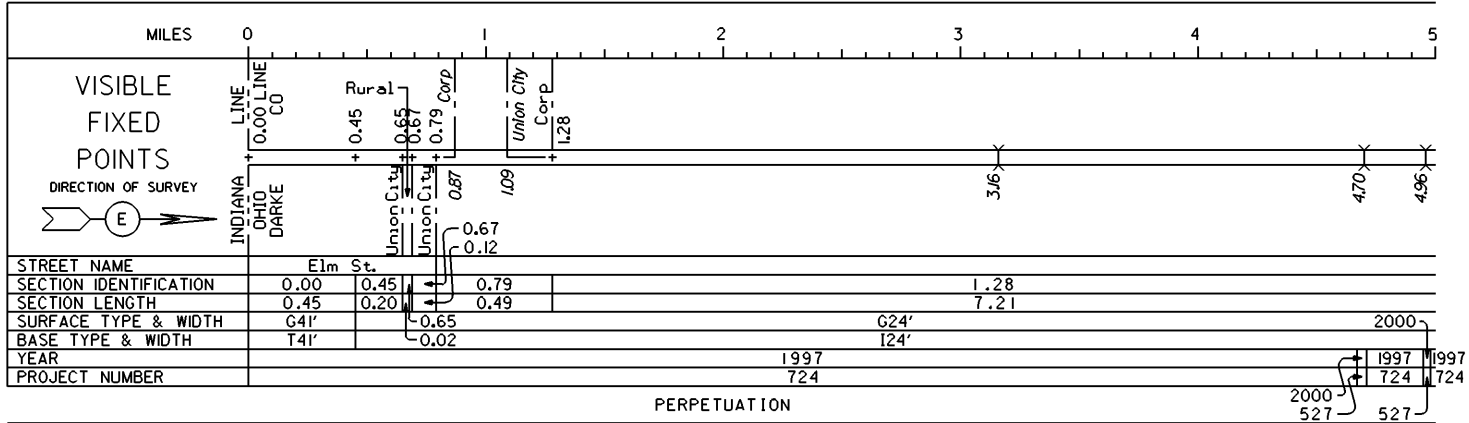

STATE OF OHIO - DEPARTMENT OF TRANSPORTATION
STATE ROUTE SECTIONS ON CONTINUOUS MILEAGE STATIONING

DISTRICT 7
COUNTY DARKE
ROUTE SR 47

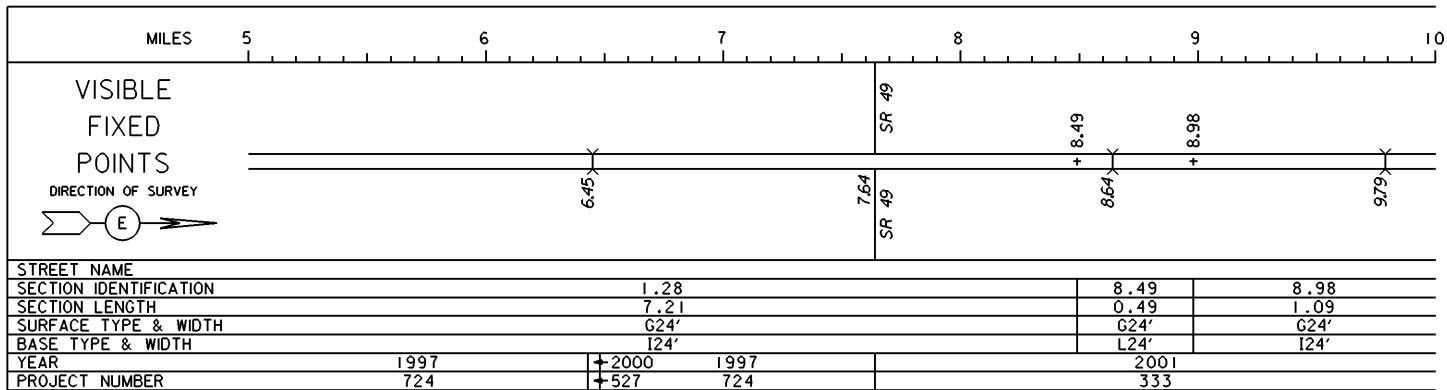

PERPETUATION

VISIBLE
FIXED
POINTS

STREET NAME
SECTION IDENTIFICATION
SECTION LENGTH
SURFACE TYPE & WIDTH
BASE TYPE & WIDTH
YEAR
PROJECT NUMBER

VISIBLE
FIXED
POINTS

STREET NAME
SECTION IDENTIFICATION
SECTION LENGTH
SURFACE TYPE & WIDTH
BASE TYPE & WIDTH
YEAR
PROJECT NUMBER

STATE OF OHIO - DEPARTMENT OF TRANSPORTATION

STATE ROUTE SECTIONS ON CONTINUOUS MILEAGE STATIONING

DISTRICT	7
COUNTY	DARKE
ROUTE	SR 47

	MILES	10	11	12	13	14	15
VISIBLE FIXED POINTS DIRECTION OF SURVEY 		10.07 Corp + 10.16	+ 10.32 RR + 10.44 Conrail 10.51 SR 118	Rural SR 118 10.85 10.87 Ansonia Ansonia 11.05 Corp Ansonia 11/6	12.06	US 127 13.88	
		10.07	0.09	Canal St.			
STREET NAME		10.07	0.09	Canal St.			
SECTION IDENTIFICATION		8.98	10.16	10.44 10.85	10.87	11.05	13.88
SECTION LENGTH		1.09	0.28	0.41 0.02	0.18	2.83	4.20
SURFACE TYPE & WIDTH		G24'	G28'	G40' G20'	G20'	G24'	G24'
BASE TYPE & WIDTH		124'	128'	140' 120'	124'	124'	13' 'R18' '13'
YEAR		2001	1976	2001	1976	1983	1992
PROJECT NUMBER		333	145	333	145	349	1071




PERPETUATION

VISIBLE FIXED POINTS		10.07 Corp + 10.16	+ 10.32 RR + 10.44 Abandoned	Rural 10.85 10.87 Ansonia Ansonia 11.05 Corp Ansonia 11/6	12.06	US 127 13.88	
		10.07	0.09	Canal St.			
STREET NAME		10.07	0.09	Canal St.			
SECTION IDENTIFICATION		10.07	10.16 10.32	10.85	10.87	11.05	
SECTION LENGTH		0.09	0.16 0.12	0.02	0.18	2.83	
SURFACE TYPE & WIDTH		G24'	G28' G37'	G20'	G20'	G24'	
BASE TYPE & WIDTH		124'	128' 137'	120'	124'	124'	
YEAR		1984	1984	1991	1991	1991	
PROJECT NUMBER		405	405	1074	1074	1074	

VISIBLE FIXED POINTS		10.07 Corp + 10.16	+ 10.32 + 10.44	Rural 10.85 10.87 Ansonia Ansonia 11.05 Corp Ansonia 11/6	12.06	US 127 13.88	
		10.07	0.09	Canal St.			
STREET NAME		10.07	0.09	Canal St.			
SECTION IDENTIFICATION		10.07	10.16 10.32	10.85	10.87	11.05	
SECTION LENGTH		0.09	0.16 0.12	0.02	0.18	2.83	
SURFACE TYPE & WIDTH		G24'	G28' G37'	G20'	G20'	G24'	
BASE TYPE & WIDTH		124'	128' 137'	120'	124'	124'	
YEAR		2001	2001	2001	2001	2001	
PROJECT NUMBER		333	333	333	333	333	

STATE OF OHIO - DEPARTMENT OF TRANSPORTATION
STATE ROUTE SECTIONS ON CONTINUOUS MILEAGE STATIONING


DISTRICT 7
COUNTY DARKE
ROUTE SR 47

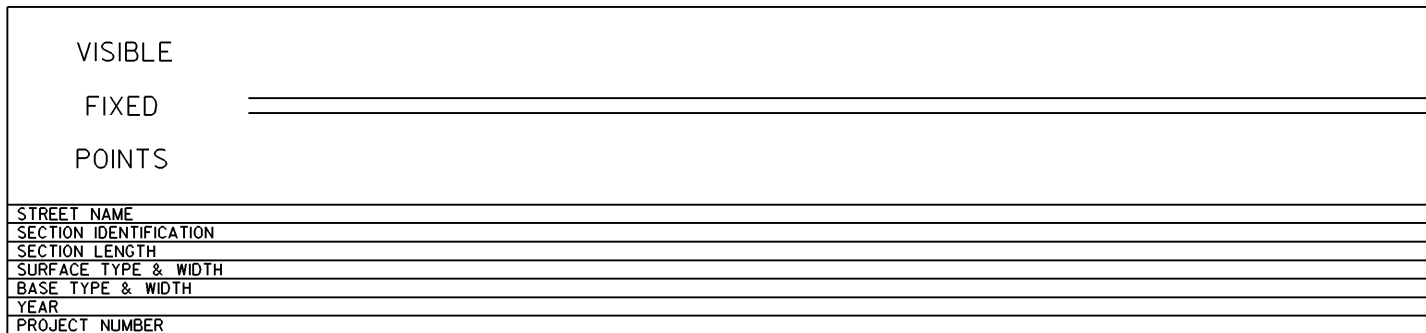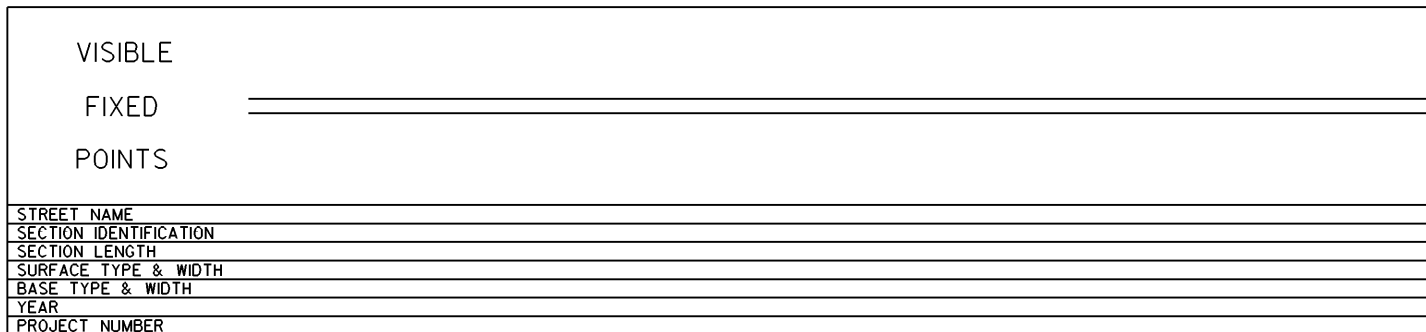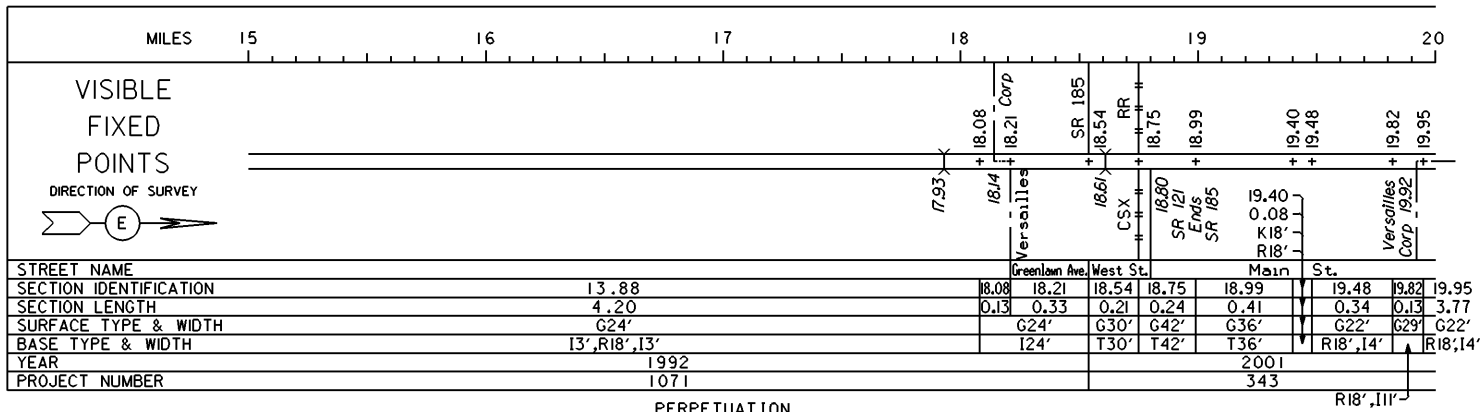

STATE OF OHIO - DEPARTMENT OF TRANSPORTATION

STATE ROUTE SECTIONS ON CONTINUOUS MILEAGE STATIONING

DISTRICT 7
 COUNTY DARKE
 ROUTE SR 47

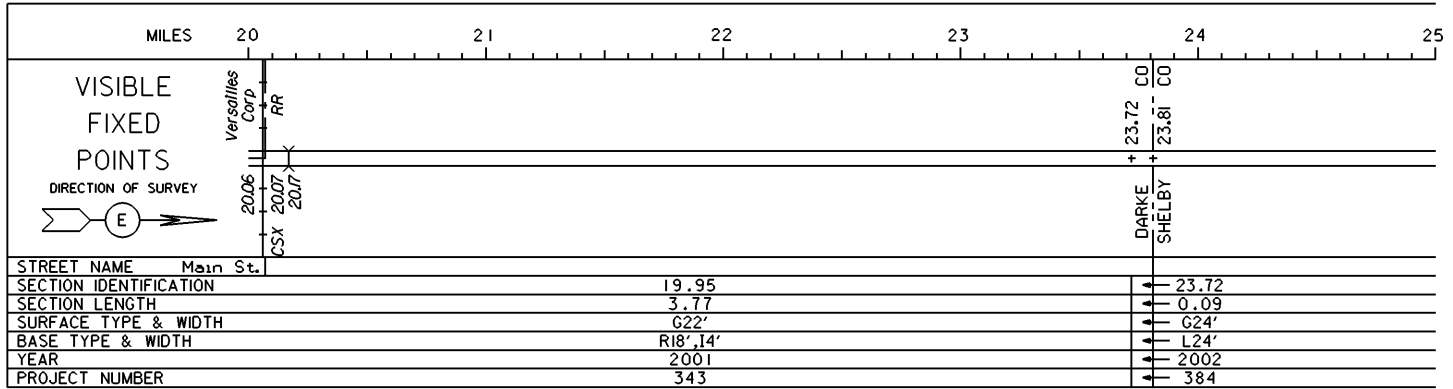

PERPETUATION

VISIBLE

FIXED _____

POINTS _____

STREET NAME _____

SECTION IDENTIFICATION _____

SECTION LENGTH _____

SURFACE TYPE & WIDTH _____

BASE TYPE & WIDTH _____

YEAR _____

PROJECT NUMBER _____

VISIBLE

FIXED _____

POINTS _____

STREET NAME _____

SECTION IDENTIFICATION _____

SECTION LENGTH _____

SURFACE TYPE & WIDTH _____

BASE TYPE & WIDTH _____

YEAR _____

PROJECT NUMBER _____