
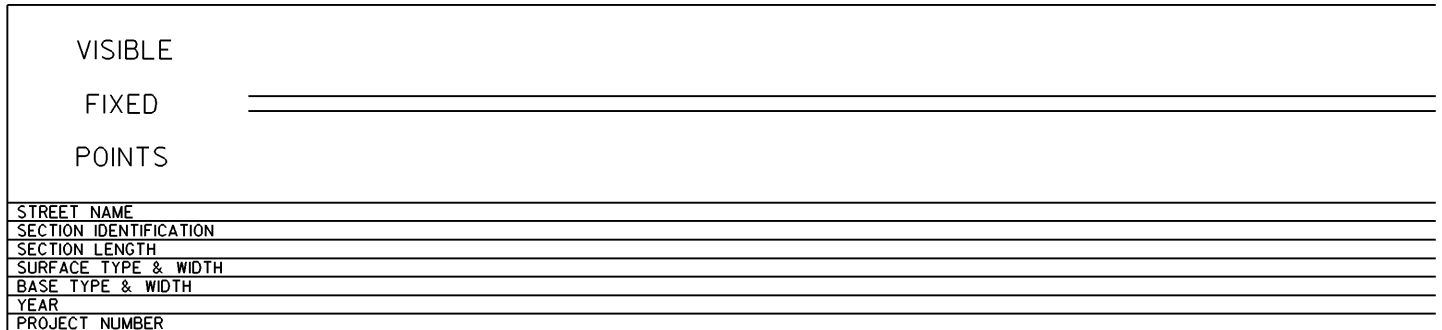
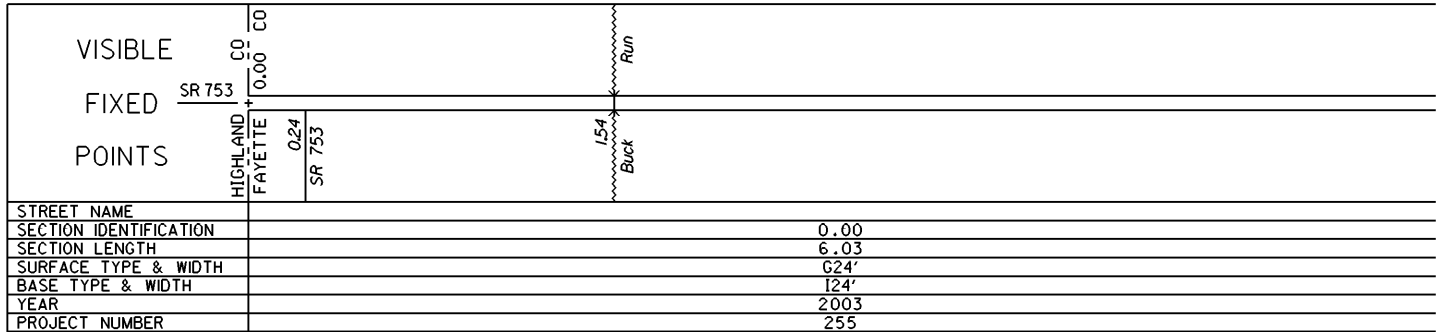


STATE OF OHIO - DEPARTMENT OF TRANSPORTATION


STATE ROUTE SECTIONS ON CONTINUOUS MILEAGE STATIONING

DISTRICT 6
 COUNTY FAYETTE
 ROUTE SR 41


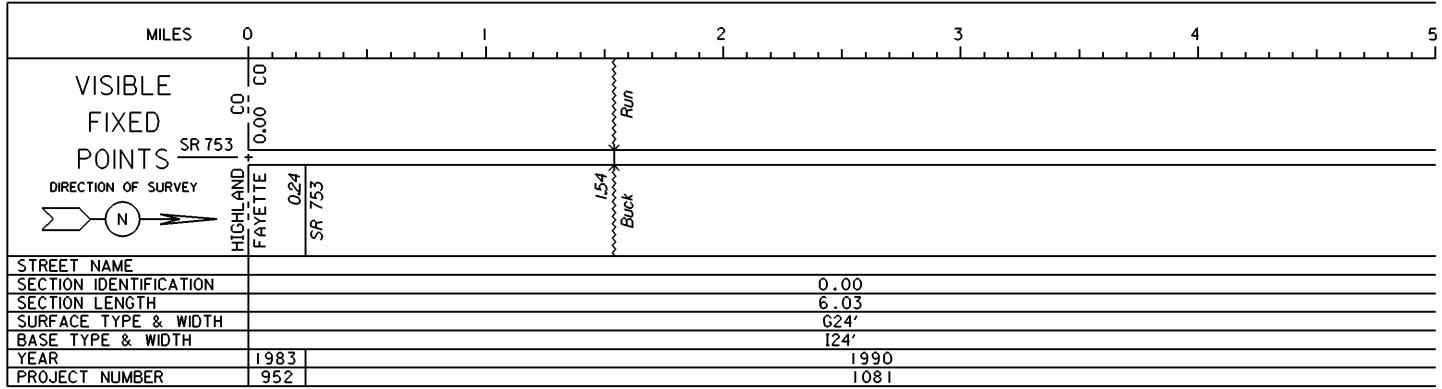


STATE OF OHIO - DEPARTMENT OF TRANSPORTATION
STATE ROUTE SECTIONS ON CONTINUOUS MILEAGE STATIONING

DISTRICT 6
COUNTY FAYETTE
ROUTE SR 41

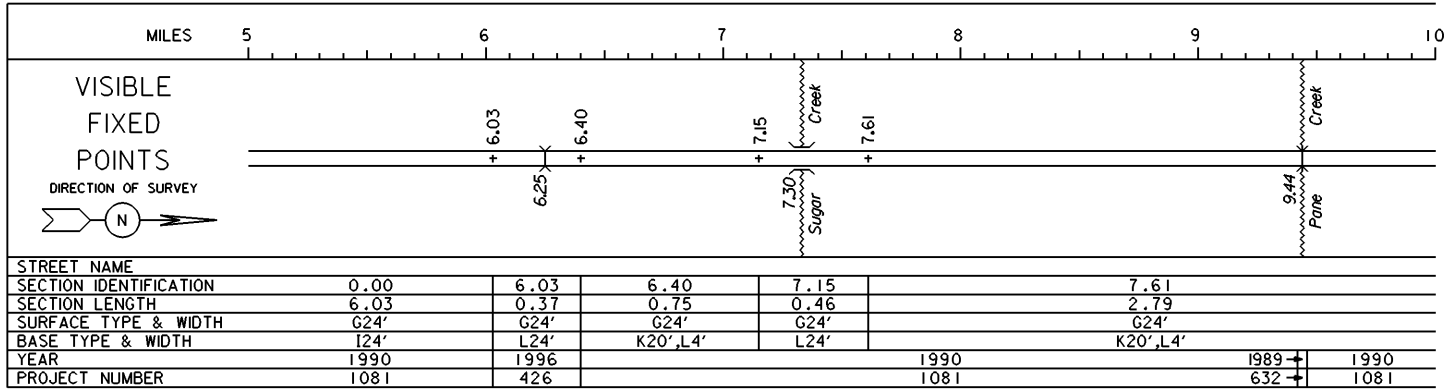




PERPETUATION

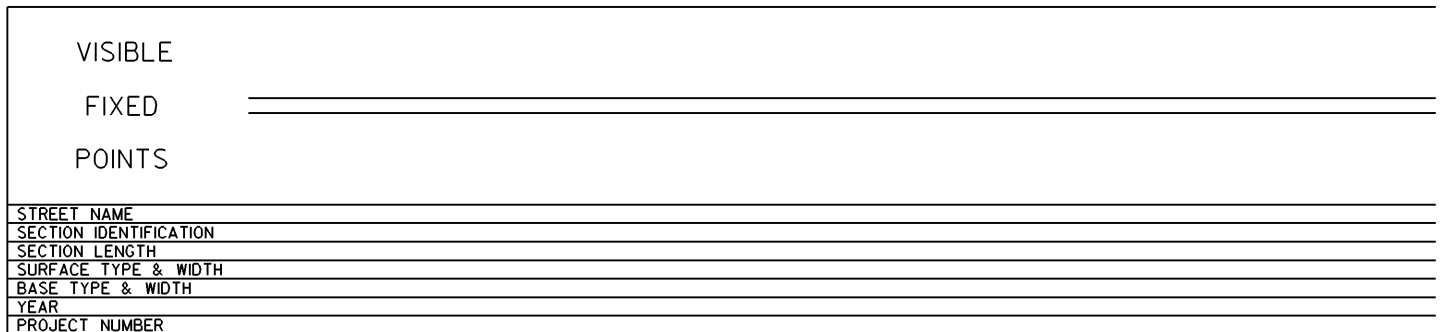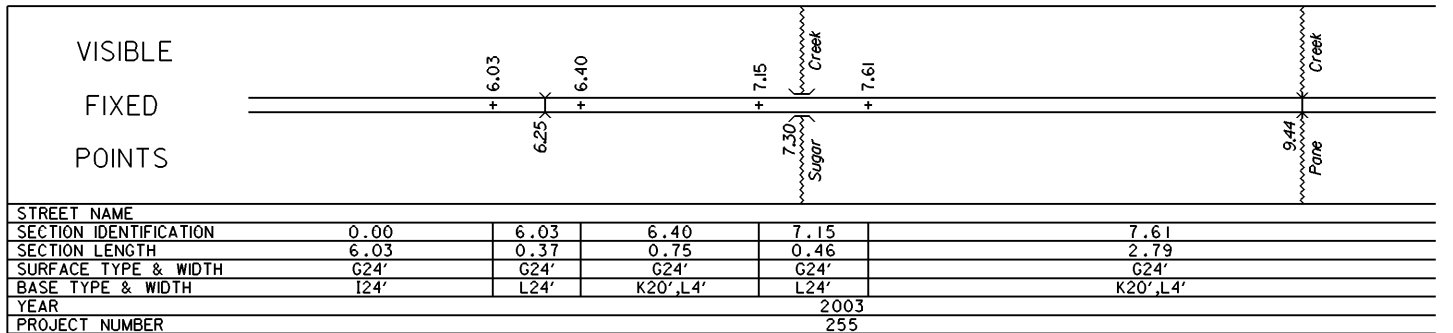


STATE OF OHIO - DEPARTMENT OF TRANSPORTATION

STATE ROUTE SECTIONS ON CONTINUOUS MILEAGE STATIONING

DISTRICT 6
 COUNTY FAYETTE
 ROUTE SR 41

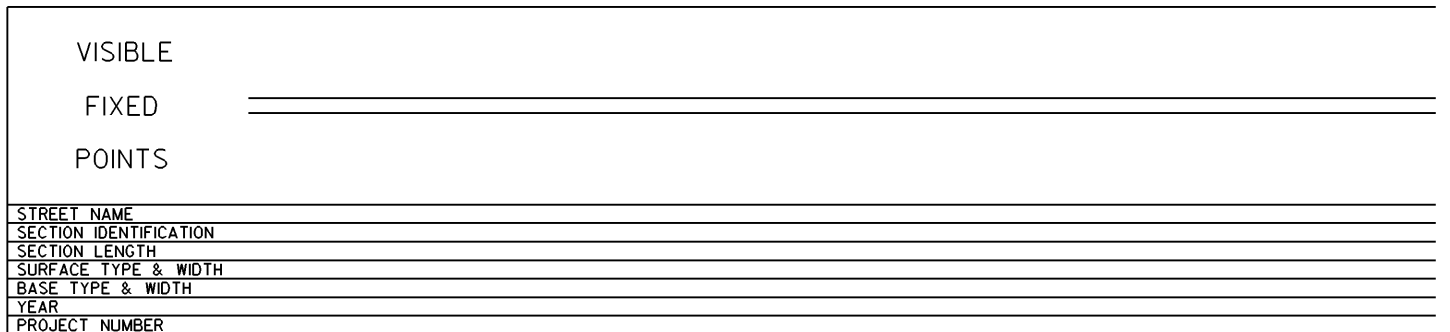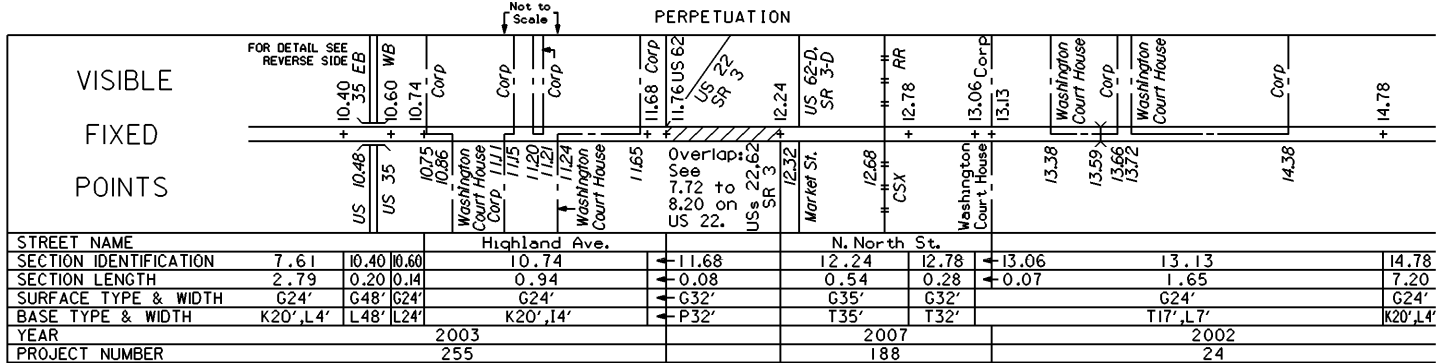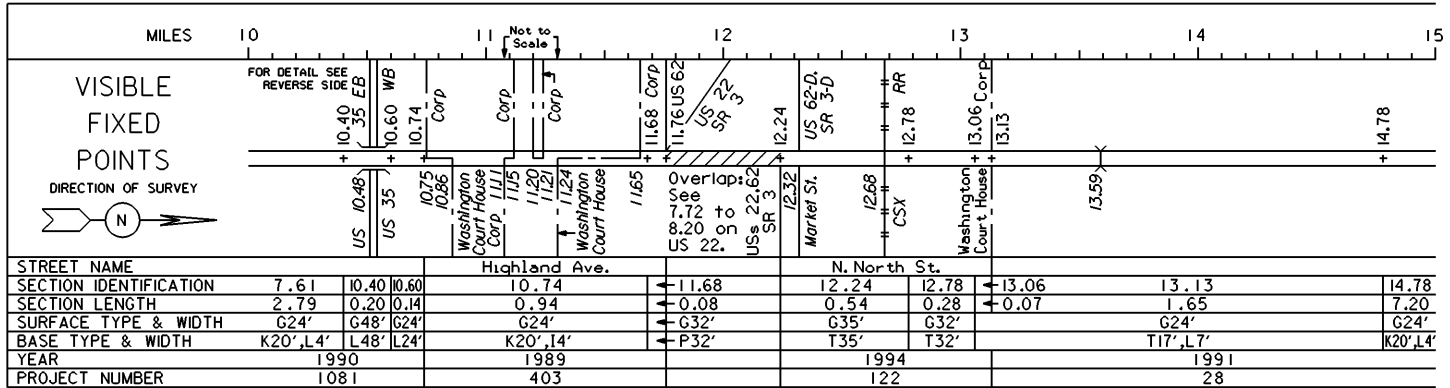

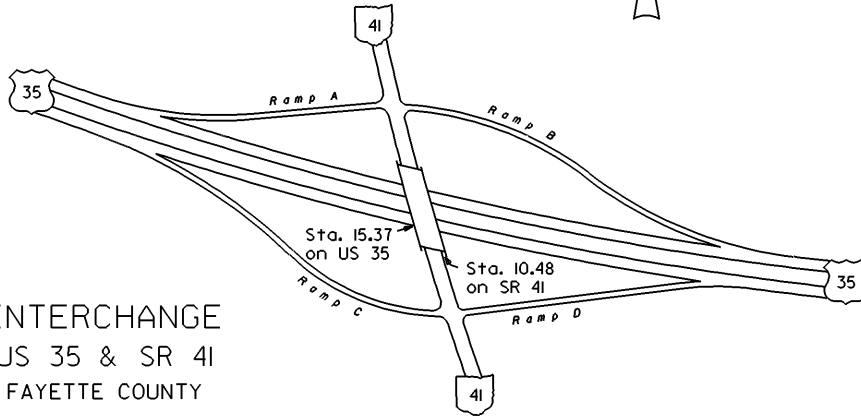


INTERCHANGE
US 35 & SR 41
FAYETTE COUNTY

INTERCHANGE ID NUMBER = 025600

STATE OF OHIO - DEPARTMENT OF TRANSPORTATION

STATE ROUTE SECTIONS ON CONTINUOUS MILEAGE STATIONING

DISTRICT 6
 COUNTY FAYETTE
 ROUTE SR 41

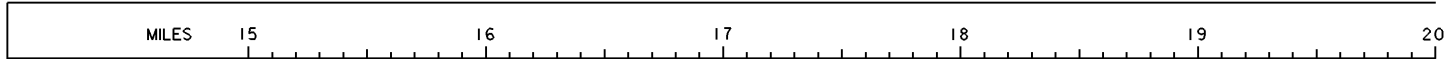

VISIBLE
 FIXED
 POINTS

DIRECTION OF SURVEY



STREET NAME	
SECTION IDENTIFICATION	14.78
SECTION LENGTH	7.20
SURFACE TYPE & WIDTH	624'
BASE TYPE & WIDTH	K20',L4'
YEAR	1991
PROJECT NUMBER	28

PERPETUATION

VISIBLE
 FIXED
 POINTS



STREET NAME	
SECTION IDENTIFICATION	14.78
SECTION LENGTH	7.20
SURFACE TYPE & WIDTH	624'
BASE TYPE & WIDTH	K20',L4'
YEAR	2002
PROJECT NUMBER	24


VISIBLE
 FIXED
 POINTS

STREET NAME	
SECTION IDENTIFICATION	
SECTION LENGTH	
SURFACE TYPE & WIDTH	
BASE TYPE & WIDTH	
YEAR	
PROJECT NUMBER	



STATE OF OHIO - DEPARTMENT OF TRANSPORTATION


STATE ROUTE SECTIONS ON CONTINUOUS MILEAGE STATIONING

DISTRICT 6
 COUNTY FAYETTE
 ROUTE SR 41

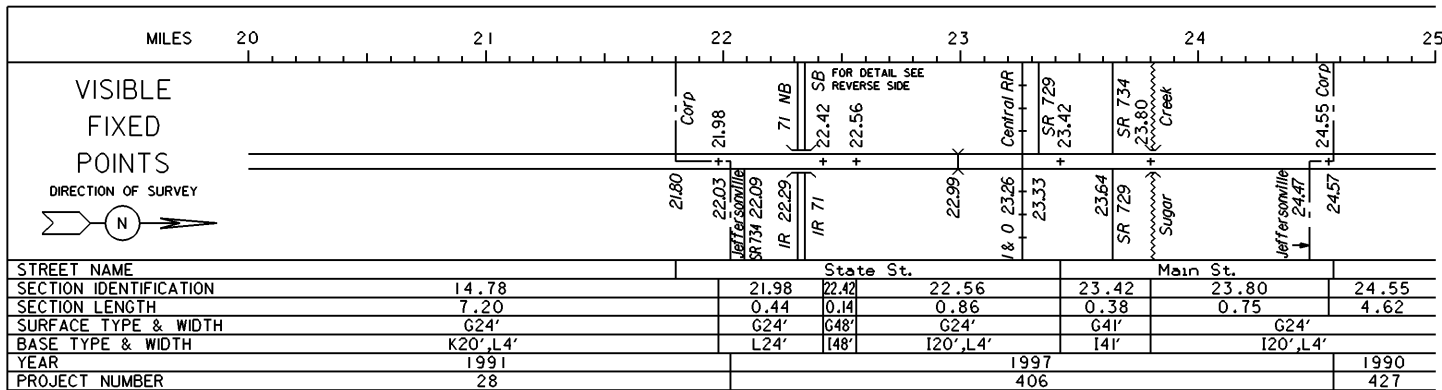

PERPETUATION

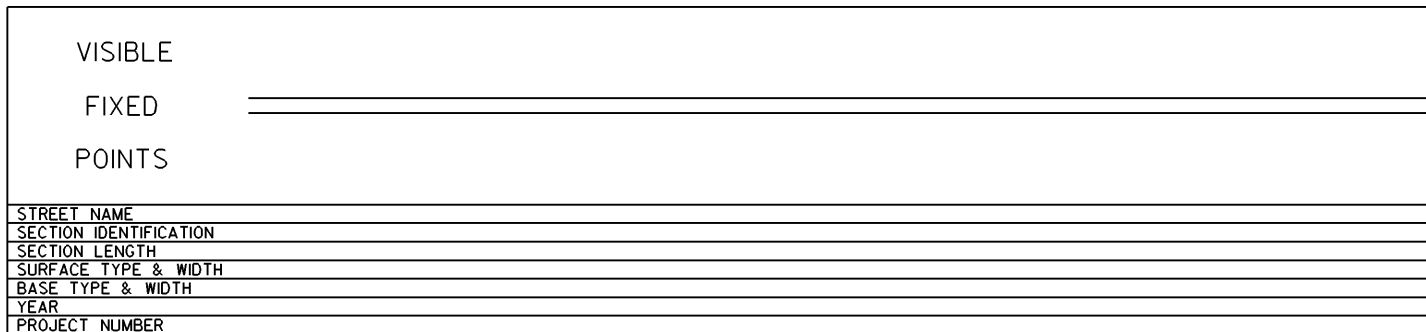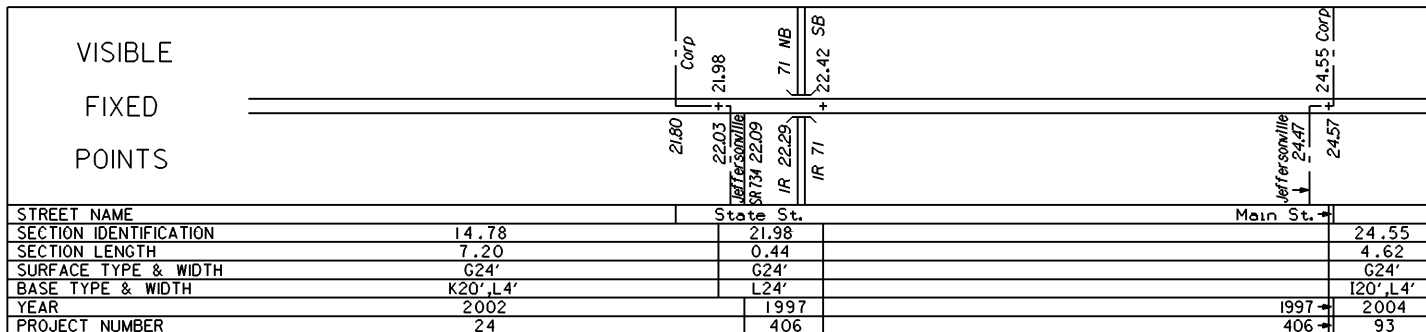

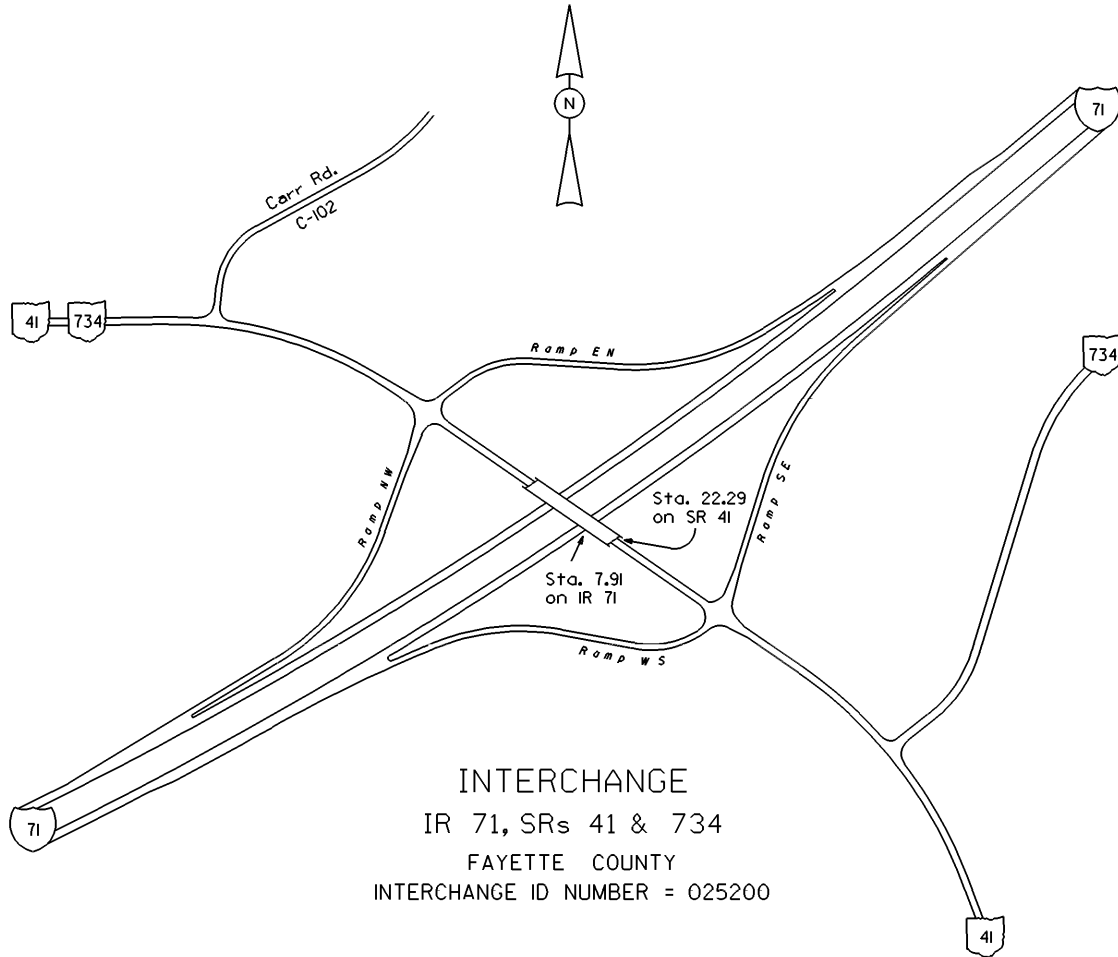

INTERCHANGE
IR 71, SRs 41 & 734
FAYETTE COUNTY
INTERCHANGE ID NUMBER = 025200


IR 71 SHEET 2 OF 3
SR 41 SHEET 5 OF 6

REVISED Jan 2006

STATE OF OHIO - DEPARTMENT OF TRANSPORTATION

STATE ROUTE SECTIONS ON CONTINUOUS MILEAGE STATIONING

DISTRICT 6
 COUNTY FAYETTE
 ROUTE SR 41

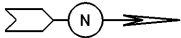MILES	25	26	27	28	29	30
VISIBLE FIXED POINTS DIRECTION OF SURVEY 	===== =====					CO 29.17 + FAYETTE MADISON CO
STREET NAME						
SECTION IDENTIFICATION			24.55			
SECTION LENGTH			4.62			
SURFACE TYPE & WIDTH			G24'			
BASE TYPE & WIDTH			120', L4'			
YEAR			1990			
PROJECT NUMBER			427			

PERPETUATION

VISIBLE FIXED POINTS	===== =====					CO 29.17 + FAYETTE MADISON CO
STREET NAME						
SECTION IDENTIFICATION			24.55			
SECTION LENGTH			4.62			
SURFACE TYPE & WIDTH			G24'			
BASE TYPE & WIDTH			120', L4'			
YEAR			2004			
PROJECT NUMBER			93			

VISIBLE FIXED POINTS	===== =====					
STREET NAME						
SECTION IDENTIFICATION						
SECTION LENGTH						
SURFACE TYPE & WIDTH						
BASE TYPE & WIDTH						
YEAR						
PROJECT NUMBER						