



# STATE OF OHIO - DEPARTMENT OF TRANSPORTATION

STATE ROUTE SECTIONS ON CONTINUOUS MILEAGE STATIONING

DISTRICT	10
COUNTY	HOCKING
ROUTE	SR 56

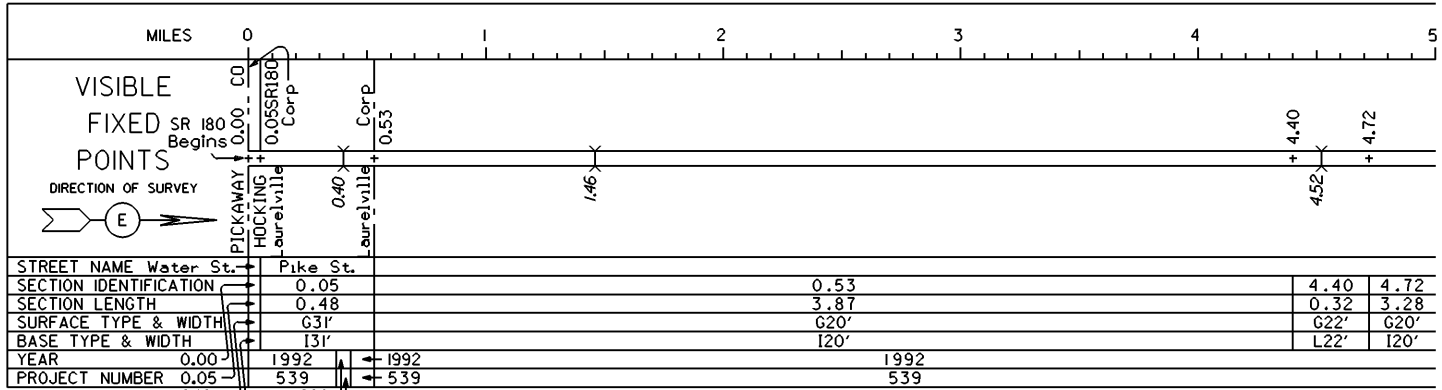

PERPETUATION

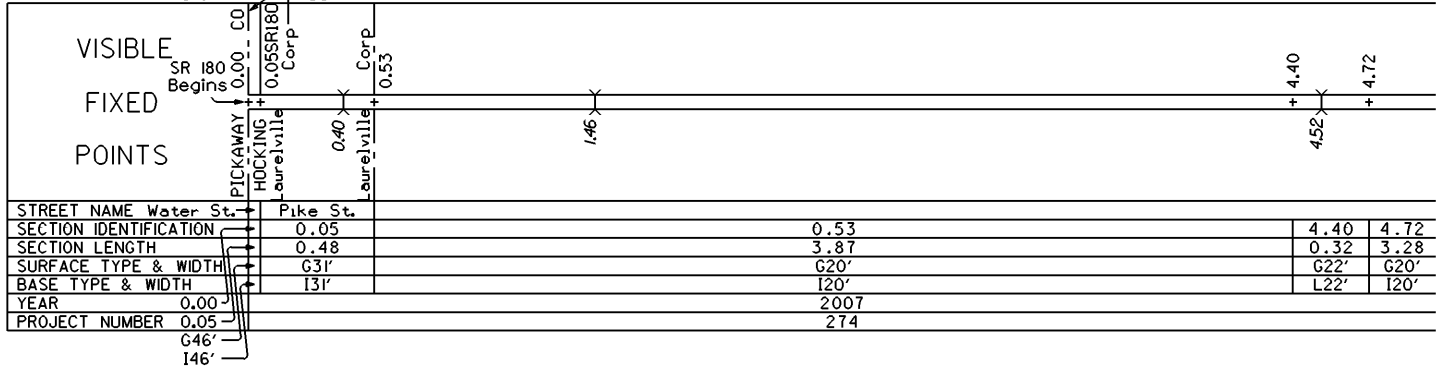

VISIBLE

FIXED

POINTS

---

STREET NAME

SECTION IDENTIFICATION

SECTION LENGTH

SURFACE TYPE & WIDTH


BASE TYPE & WIDTH

YEAR


PROJECT NUMBER

STATE OF OHIO - DEPARTMENT OF TRANSPORTATION  
STATE ROUTE SECTIONS ON CONTINUOUS MILEAGE STATIONING


DISTRICT 10  
COUNTY HOCKING  
ROUTE SR 56

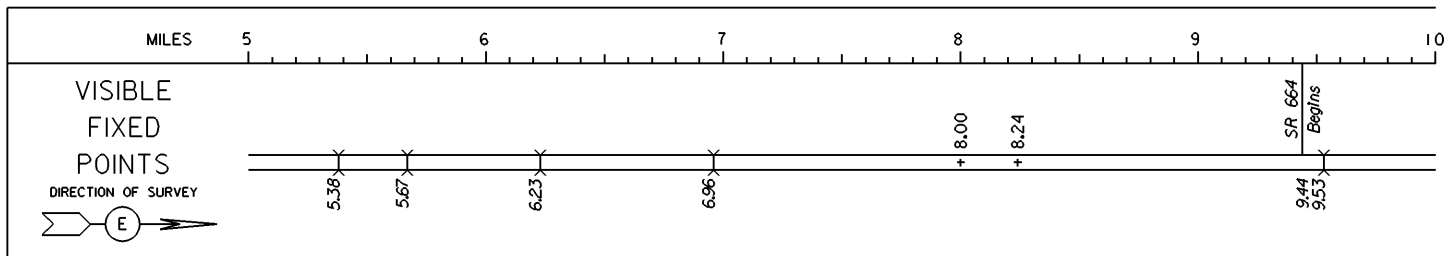

STREET NAME			
SECTION IDENTIFICATION	4.72	8.00	8.24
SECTION LENGTH	3.28	0.24	6.72
SURFACE TYPE & WIDTH	G20'	G22'	G20'
BASE TYPE & WIDTH	120'	L22'	120'
YEAR	1992		1995
PROJECT NUMBER	539		1990 789 1990 789
PERPETUATION			
			588

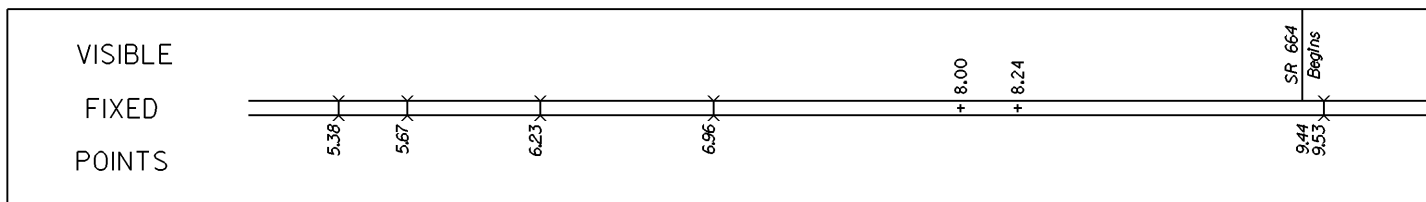


STREET NAME			
SECTION IDENTIFICATION	4.72	8.00	8.24
SECTION LENGTH	3.28	0.24	4.27
SURFACE TYPE & WIDTH	G20'	G22'	G20'
BASE TYPE & WIDTH	120'	L22'	120'
YEAR	2007		1990 789 1990 789
PROJECT NUMBER	274		588

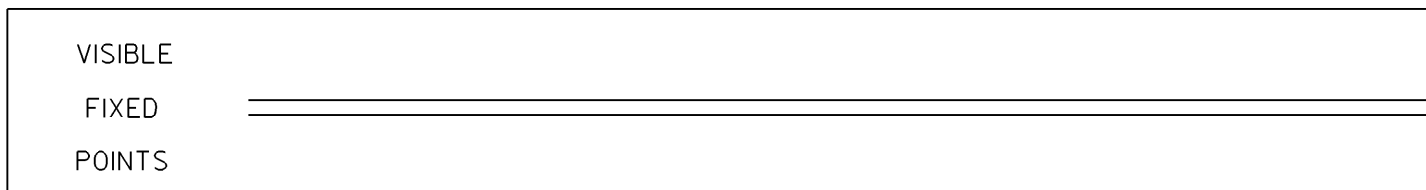



STREET NAME			
SECTION IDENTIFICATION			
SECTION LENGTH			
SURFACE TYPE & WIDTH			
BASE TYPE & WIDTH			
YEAR			
PROJECT NUMBER			

STATE OF OHIO - DEPARTMENT OF TRANSPORTATION  
STATE ROUTE SECTIONS ON CONTINUOUS MILEAGE STATIONING

DISTRICT 10  
COUNTY HOCKING  
ROUTE SR 56

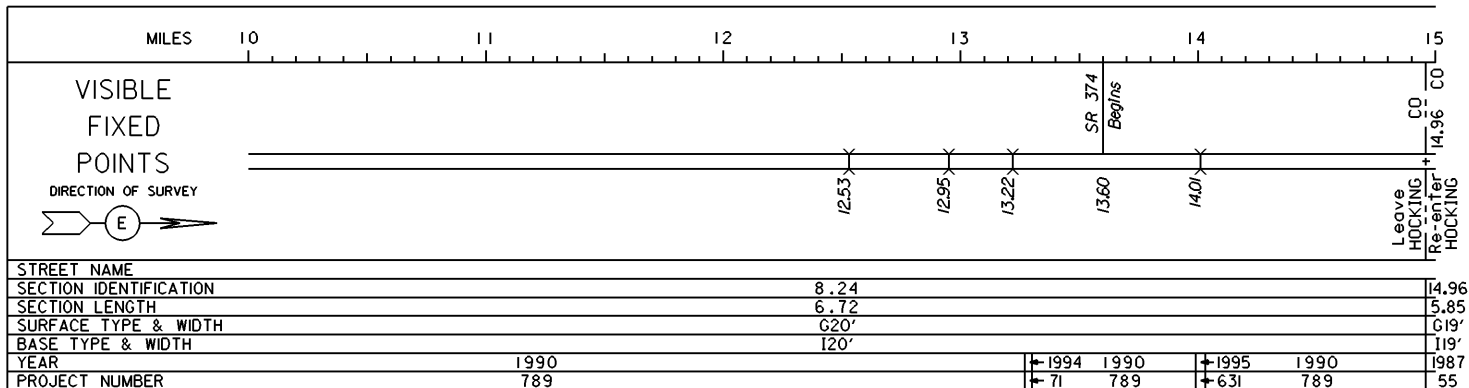


PERPETUATION

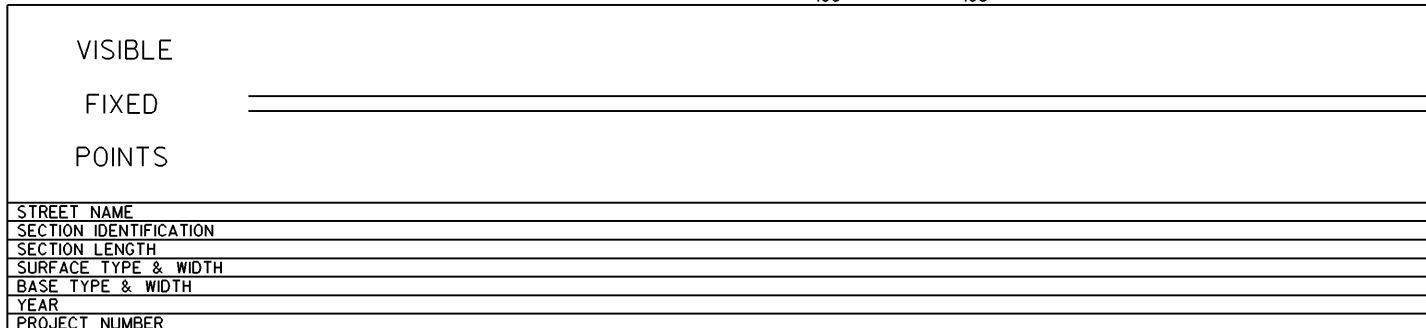
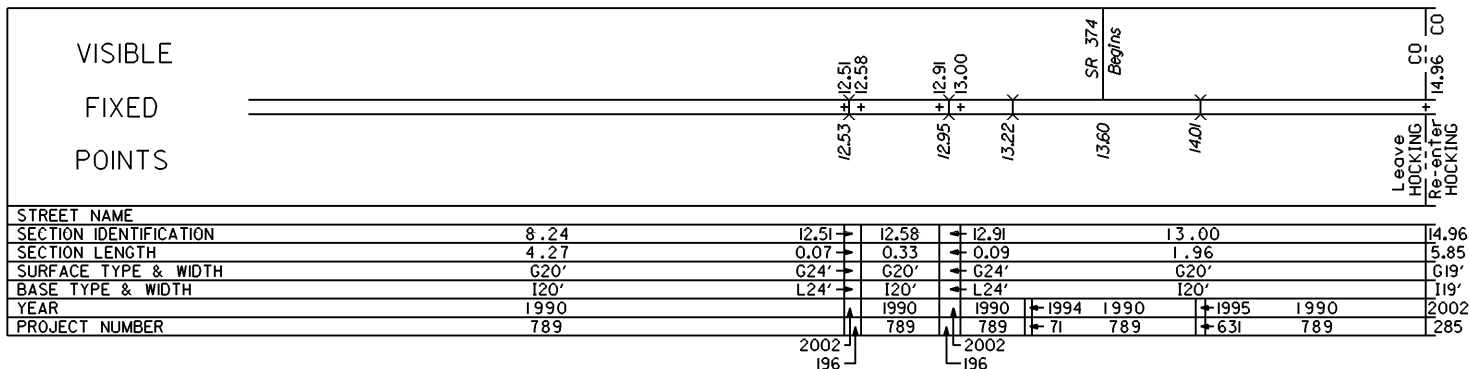


STATE OF OHIO - DEPARTMENT OF TRANSPORTATION  
STATE ROUTE SECTIONS ON CONTINUOUS MILEAGE STATIONING

DISTRICT 10  
COUNTY HOCKING  
ROUTE SR 56

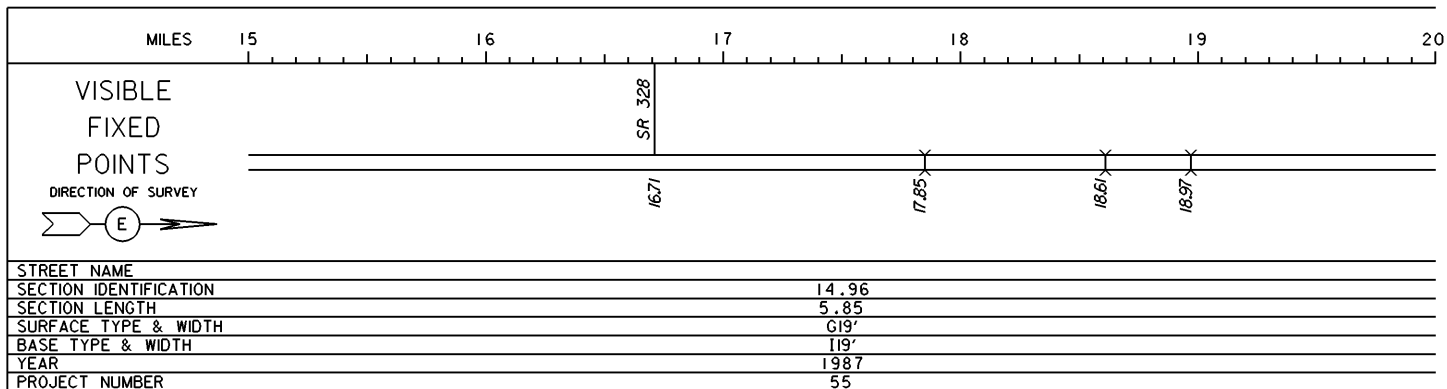

PERPETUATION

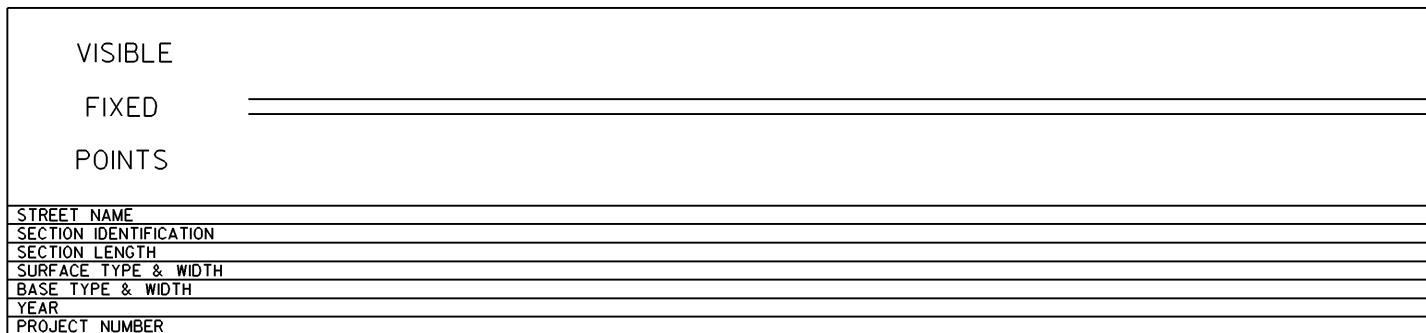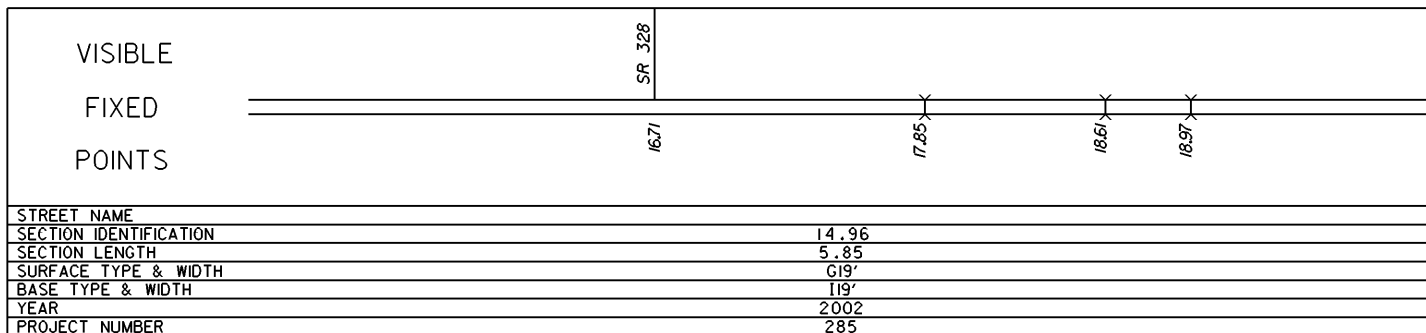

STATE OF OHIO - DEPARTMENT OF TRANSPORTATION

STATE ROUTE SECTIONS ON CONTINUOUS MILEAGE STATIONING

DISTRICT 10  
 COUNTY HOCKING  
 ROUTE SR 56

MILES	20.00	20.50	21.00	21.50	22.00	22.50
VISIBLE FIXED POINTS			20.81		21.29	
			SR 278		CO	CO
DIRECTION OF SURVEY						
		2090		HOCKING		VINTON
STREET NAME						
SECTION IDENTIFICATION		14.96		20.81		
SECTION LENGTH		5.85		0.38		
SURFACE TYPE & WIDTH		G19'		G20'		
BASE TYPE & WIDTH		I19'		I20'		
YEAR		1987				
PROJECT NUMBER		55				

PERPETUATION

VISIBLE FIXED POINTS			20.81		21.29	
			SR 278		CO	CO
		2090		HOCKING		VINTON
STREET NAME						
SECTION IDENTIFICATION		14.96		20.81		
SECTION LENGTH		5.85		0.38		
SURFACE TYPE & WIDTH		G19'		G20'		
BASE TYPE & WIDTH		I19'		I20'		
YEAR		2002				
PROJECT NUMBER		285				

VISIBLE FIXED POINTS						
STREET NAME						
SECTION IDENTIFICATION						
SECTION LENGTH						
SURFACE TYPE & WIDTH						
BASE TYPE & WIDTH						
YEAR						
PROJECT NUMBER						