




STATE OF OHIO - DEPARTMENT OF TRANSPORTATION


STATE ROUTE SECTIONS ON CONTINUOUS MILEAGE STATIONING

DISTRICT	11
COUNTY	JEFFERSON
ROUTE	SR 43

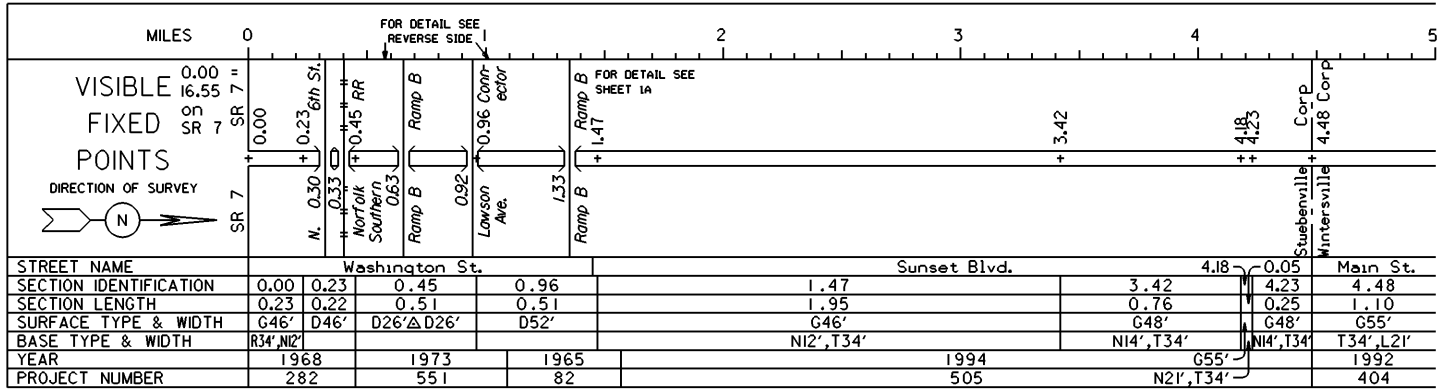



PERPETUATION

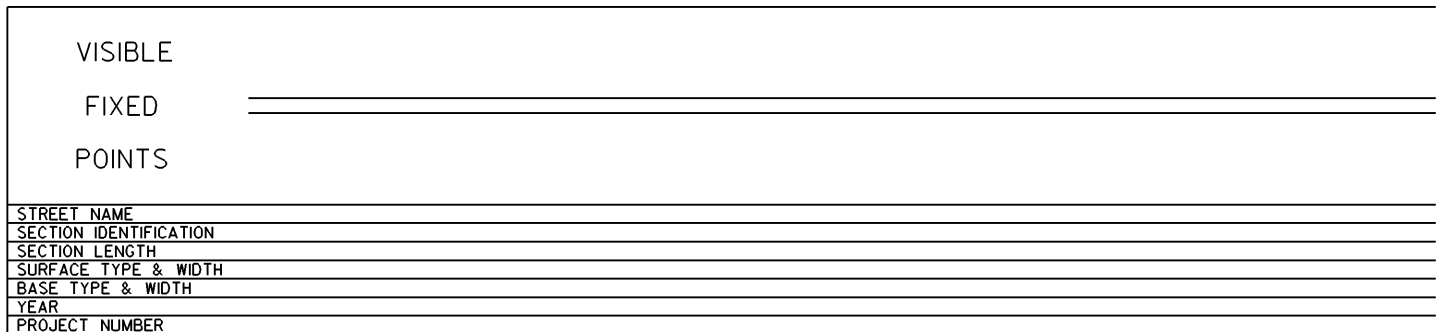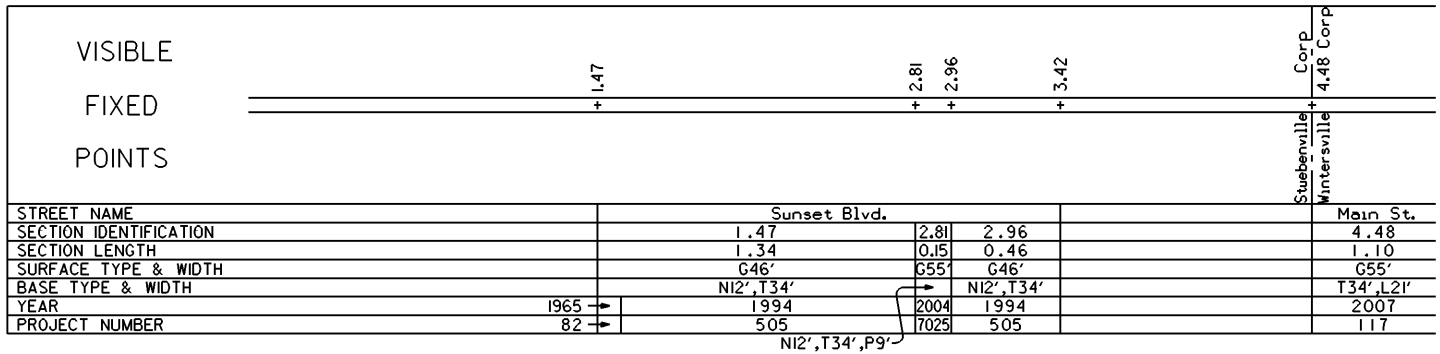

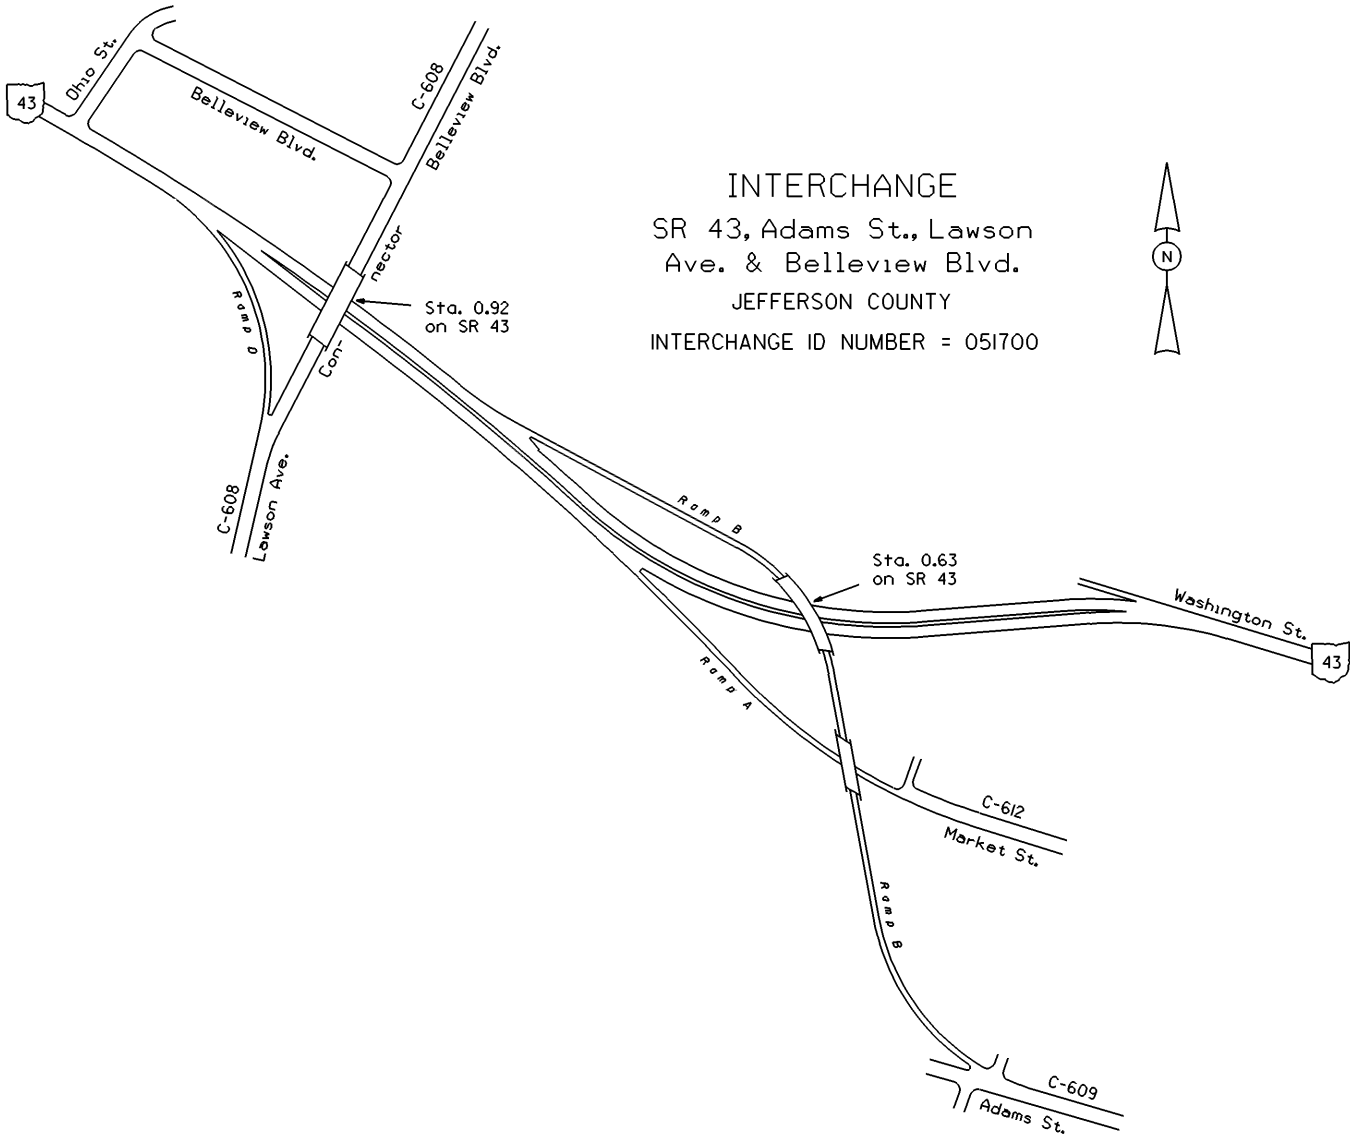

INTERCHANGE
SR 43, Adams St., Lawson
Ave. & Bellevue Blvd.
JEFFERSON COUNTY
INTERCHANGE ID NUMBER = 051700

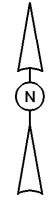

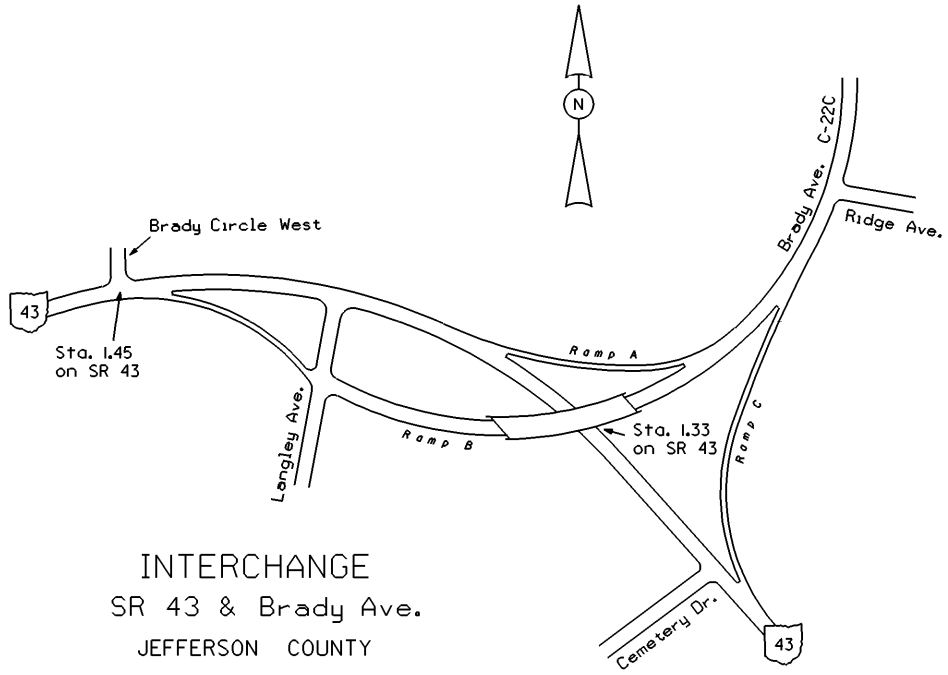


INTERCHANGE
SR 43 & Brady Ave.
JEFFERSON COUNTY
INTERCHANGE ID NUMBER = 051800

STATE OF OHIO - DEPARTMENT OF TRANSPORTATION



STATE ROUTE SECTIONS ON CONTINUOUS MILEAGE STATIONING

DISTRICT 11
 COUNTY JEFFERSON
 ROUTE SR 43

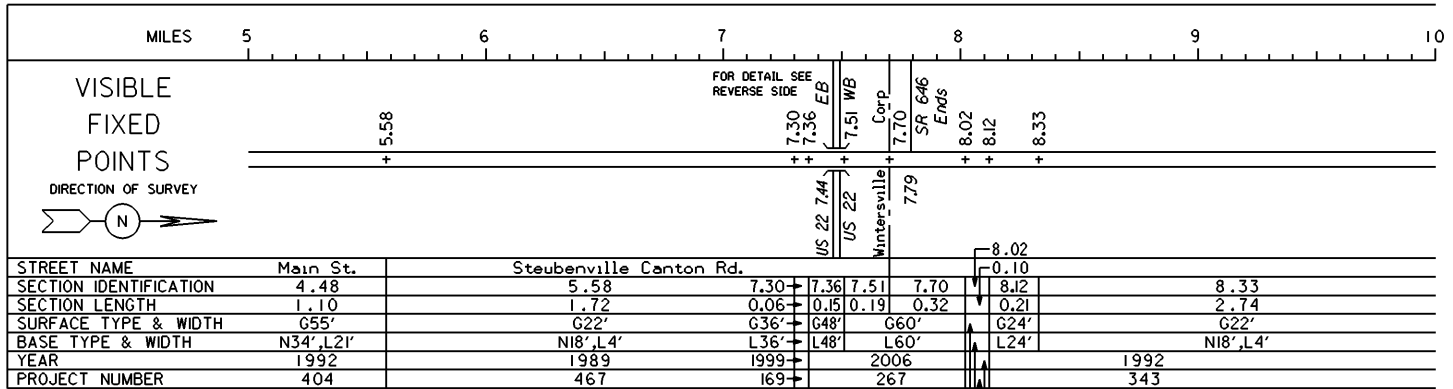

PERPETUATION


G22',L4' 2003
 N18',L4' 5006

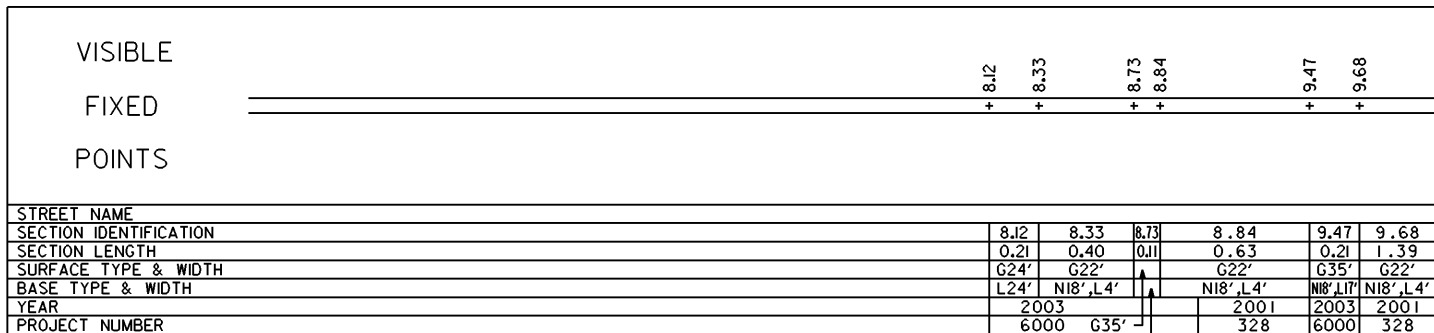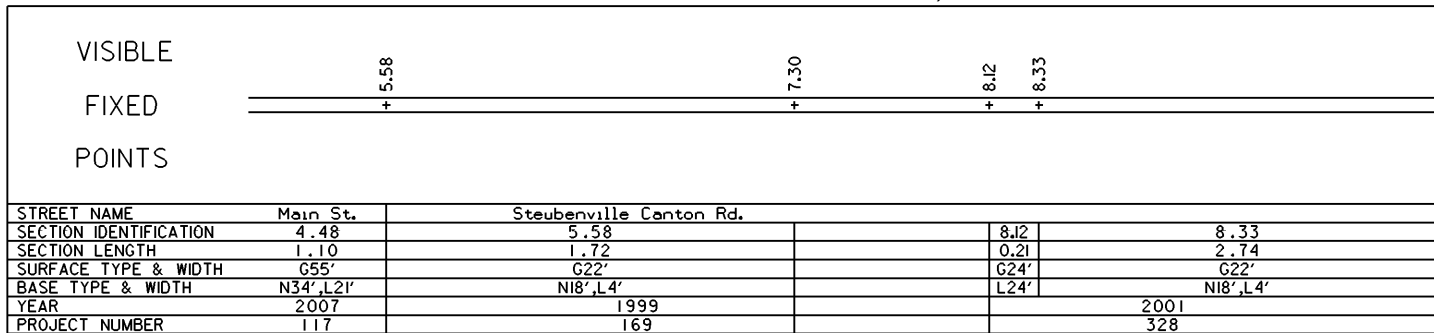




INTERCHANGE
US 22 & SR 43
JEFFERSON COUNTY

INTERCHANGE ID NUMBER = 049600

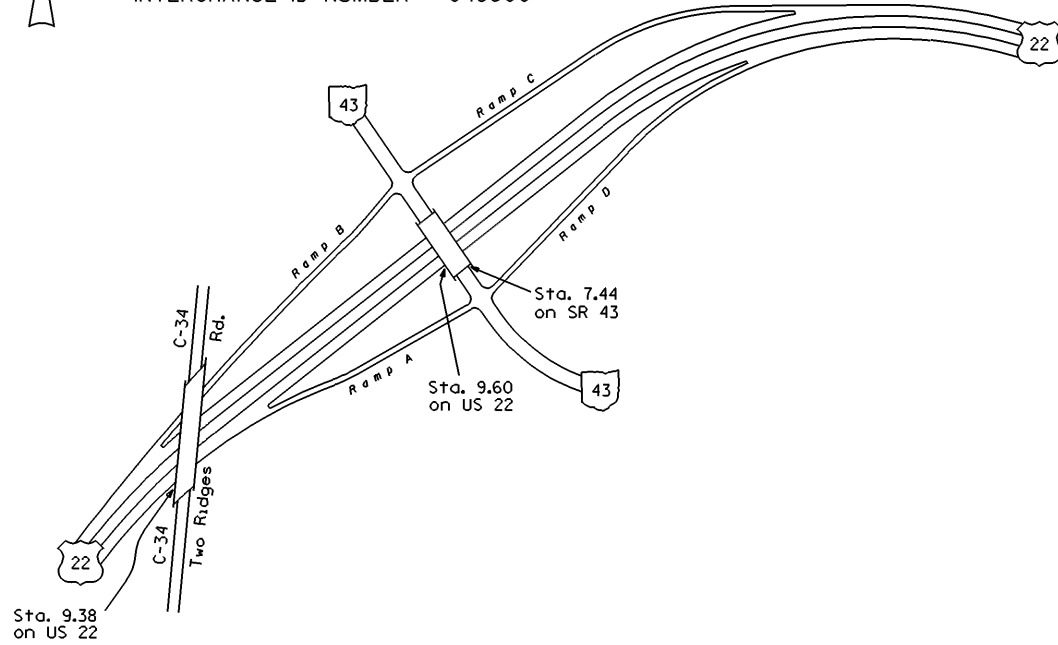

STATE OF OHIO - DEPARTMENT OF TRANSPORTATION
STATE ROUTE SECTIONS ON CONTINUOUS MILEAGE STATIONING

DISTRICT 11
COUNTY JEFFERSON
ROUTE SR 43

		MILES 10		11		12		13		14		15		
VISIBLE FIXED POINTS DIRECTION OF SURVEY 				+ 11.07 Corp								+ 14.51		
				Richmond 11.45		SR 152 11.50		SR 152 11.79		Corp 12.02				
STREET NAME		Main St.												
SECTION IDENTIFICATION	8.33	11.07		11.50		11.79		12.01				14.51		
SECTION LENGTH	2.74	0.43		0.29		0.23		2.49				2.00		
SURFACE TYPE & WIDTH	G22'		G22',L12'		G22'						G24'			
BASE TYPE & WIDTH	N18',L4'		N18',L4',L12'		N18',L4'						N18',L6'			
YEAR	1992	1992		1992		1980		1996						
PROJECT NUMBER	343	343		343		305		631						

PERPETUATION


VISIBLE FIXED POINTS				+ 11.07 Corp								+ 14.51		
				Richmond 11.45		SR 152 11.50		SR 152 11.79		Corp 12.02				
STREET NAME		Main St.												
SECTION IDENTIFICATION	8.33	11.07		11.50		11.79		12.01						
SECTION LENGTH	2.74	0.43		0.29		0.23		2.49						
SURFACE TYPE & WIDTH	G22'		G22',L12'		G22'									
BASE TYPE & WIDTH	N18',L4'		N18',L4',L12'		N18',L4'									
YEAR	2001	1999		1999		1996								
PROJECT NUMBER	328	8003		8003		631								

VISIBLE FIXED POINTS				+ 11.07 Corp										
				Richmond										
STREET NAME														
SECTION IDENTIFICATION	9.68													
SECTION LENGTH	1.39													
SURFACE TYPE & WIDTH	G22'													
BASE TYPE & WIDTH	N18',L4'													
YEAR	2001													
PROJECT NUMBER	328													

STATE OF OHIO - DEPARTMENT OF TRANSPORTATION

STATE ROUTE SECTIONS ON CONTINUOUS MILEAGE STATIONING

DISTRICT 11
 COUNTY JEFFERSON
 ROUTE SR 43

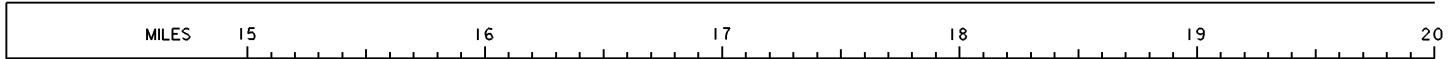

VISIBLE
 FIXED
 POINTS

DIRECTION OF SURVEY



+ 16.51 + 17.10

STREET NAME			
SECTION IDENTIFICATION	14.51	16.51	17.10
SECTION LENGTH	2.00	0.59	3.44
SURFACE TYPE & WIDTH	G24'	G20'	G24'
BASE TYPE & WIDTH	N18',L6'	N18',L2'	N20',L4'
YEAR	1996		
PROJECT NUMBER	631		

PERPETUATION

VISIBLE
 FIXED
 POINTS

STREET NAME			
SECTION IDENTIFICATION			
SECTION LENGTH			
SURFACE TYPE & WIDTH			
BASE TYPE & WIDTH			
YEAR			
PROJECT NUMBER			


VISIBLE
 FIXED
 POINTS

STREET NAME			
SECTION IDENTIFICATION			
SECTION LENGTH			
SURFACE TYPE & WIDTH			
BASE TYPE & WIDTH			
YEAR			
PROJECT NUMBER			

STATE OF OHIO - DEPARTMENT OF TRANSPORTATION

STATE ROUTE SECTIONS ON CONTINUOUS MILEAGE STATIONING

DISTRICT	11
COUNTY	JEFFERSON
ROUTE	SR 43

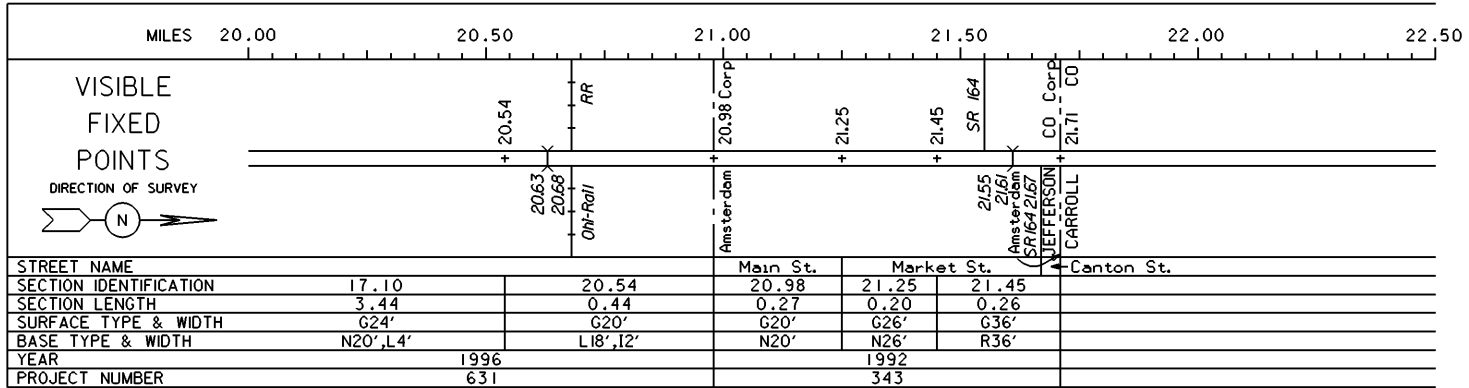

PERPETUATION

