




STATE OF OHIO - DEPARTMENT OF TRANSPORTATION

STATE ROUTE SECTIONS ON CONTINUOUS MILEAGE STATIONING

DISTRICT 3  
 COUNTY LORAIN  
 ROUTE SR 83

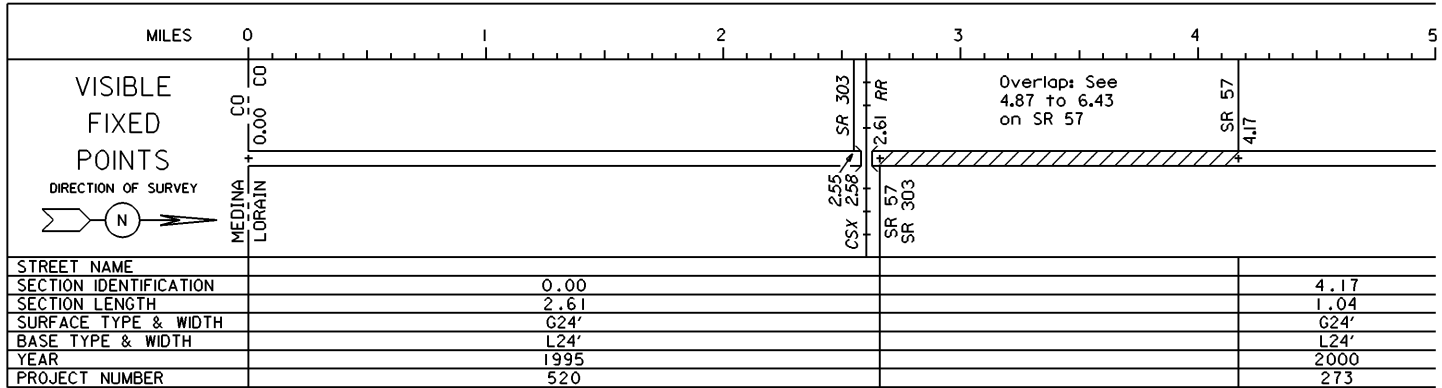


PERPETUATION

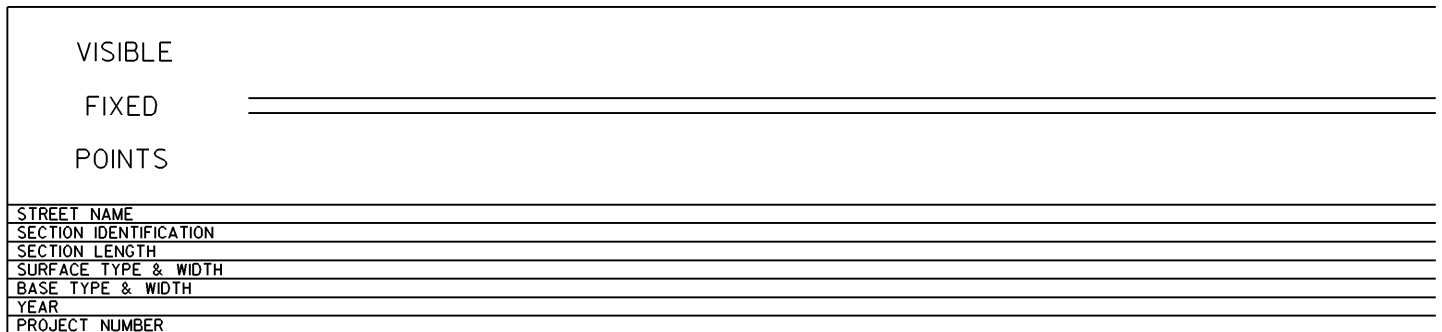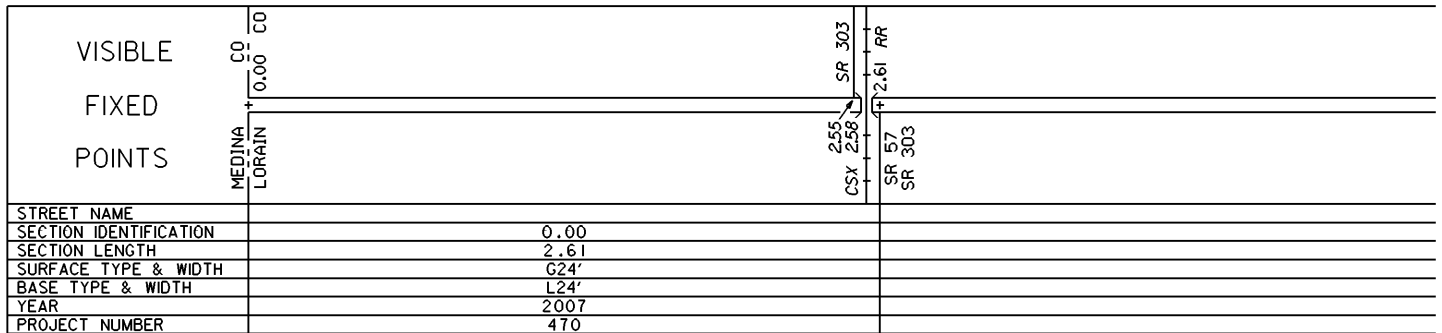

STATE OF OHIO - DEPARTMENT OF TRANSPORTATION  
STATE ROUTE SECTIONS ON CONTINUOUS MILEAGE STATIONING

DISTRICT 3  
COUNTY LORAIN  
ROUTE SR 83

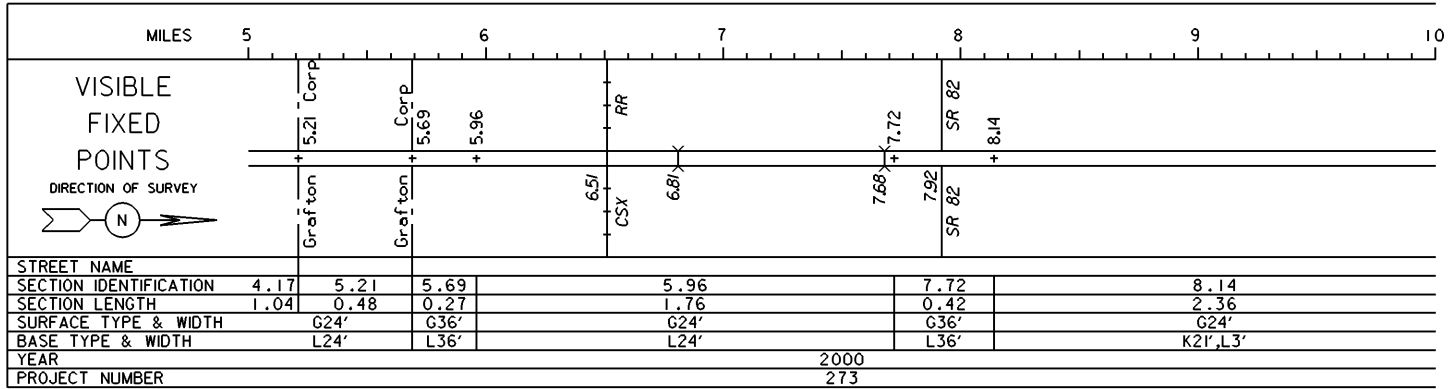

PERPETUATION

VISIBLE  
FIXED  
POINTS

\_\_\_\_\_

STREET NAME
SECTION IDENTIFICATION
SECTION LENGTH
SURFACE TYPE & WIDTH
BASE TYPE & WIDTH
YEAR
PROJECT NUMBER


VISIBLE  
FIXED  
POINTS

\_\_\_\_\_



STREET NAME
SECTION IDENTIFICATION
SECTION LENGTH
SURFACE TYPE & WIDTH
BASE TYPE & WIDTH
YEAR
PROJECT NUMBER

STATE OF OHIO - DEPARTMENT OF TRANSPORTATION  
STATE ROUTE SECTIONS ON CONTINUOUS MILEAGE STATIONING

DISTRICT 3  
COUNTY LORAIN  
ROUTE SR 83

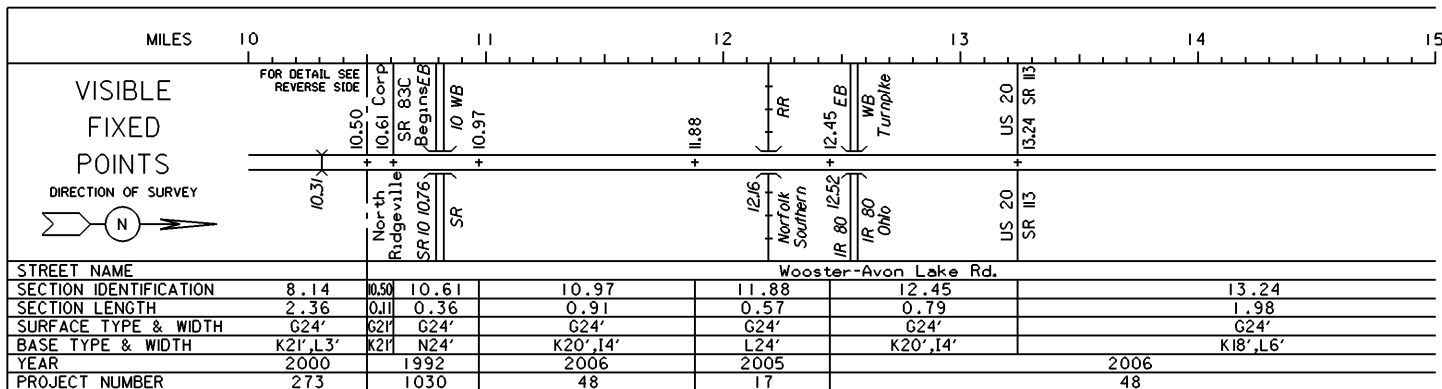


PERPETUATION

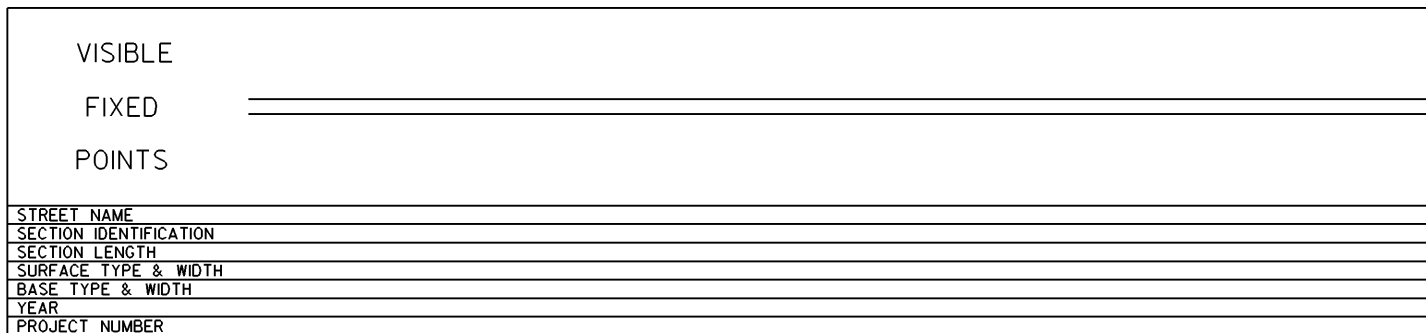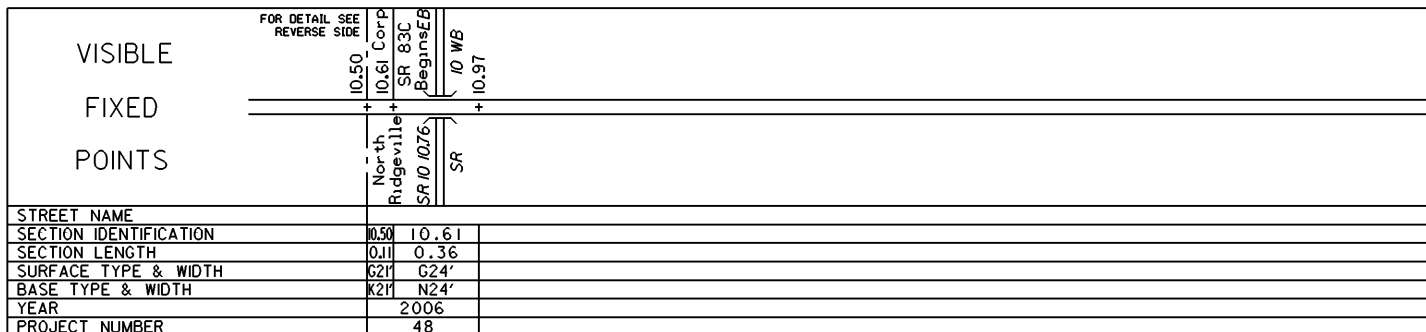




INTERCHANGE  
SR 10, 83, & 83C  
LORAIN COUNTY  
INTERCHANGE ID NUMBER = 059000

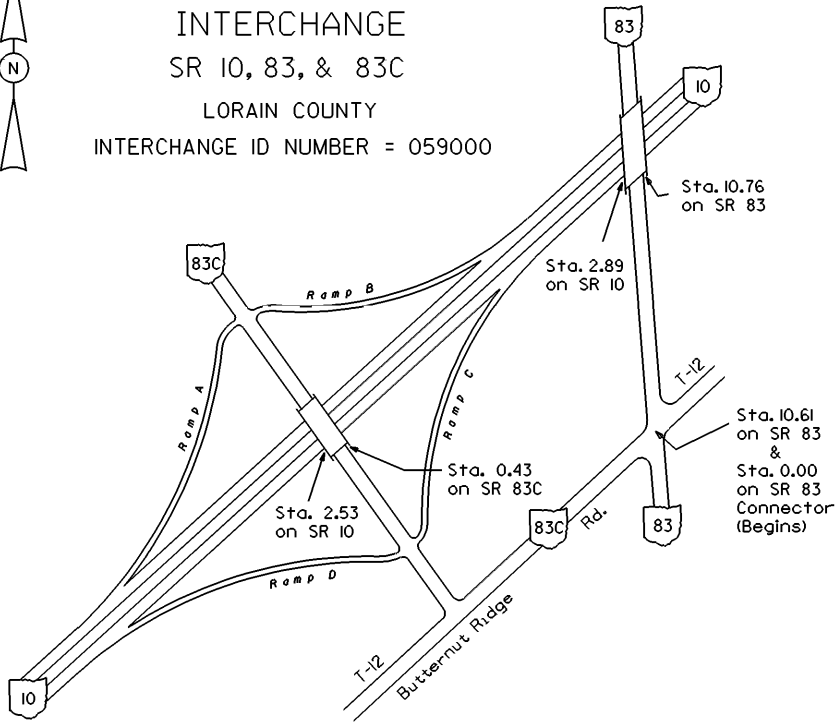

SR10 SHEET 1 OF 2  
SR83 SHEET 3 OF 5  
SR83C SHEET 1 OF 1

STATE OF OHIO - DEPARTMENT OF TRANSPORTATION  
STATE ROUTE SECTIONS ON CONTINUOUS MILEAGE STATIONING

DISTRICT 3  
COUNTY LORAIN  
ROUTE SR 83

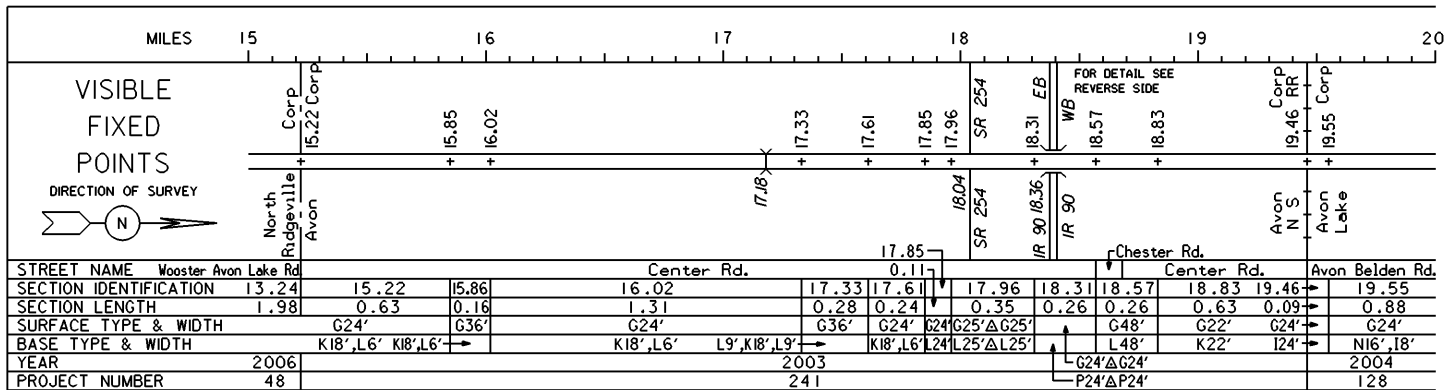


PERPETUATION

VISIBLE  
FIXED  
POINTS


STREET NAME \_\_\_\_\_  
SECTION IDENTIFICATION \_\_\_\_\_  
SECTION LENGTH \_\_\_\_\_  
SURFACE TYPE & WIDTH \_\_\_\_\_  
BASE TYPE & WIDTH \_\_\_\_\_  
YEAR \_\_\_\_\_  
PROJECT NUMBER \_\_\_\_\_

VISIBLE  
FIXED  
POINTS

STREET NAME \_\_\_\_\_  
SECTION IDENTIFICATION \_\_\_\_\_  
SECTION LENGTH \_\_\_\_\_  
SURFACE TYPE & WIDTH \_\_\_\_\_  
BASE TYPE & WIDTH \_\_\_\_\_  
YEAR \_\_\_\_\_  
PROJECT NUMBER \_\_\_\_\_

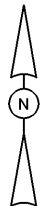


INTERCHANGE  
IR 90, SR 2 & SR 83  
LORAIN COUNTY  
INTERCHANGE ID NUMBER = 057900

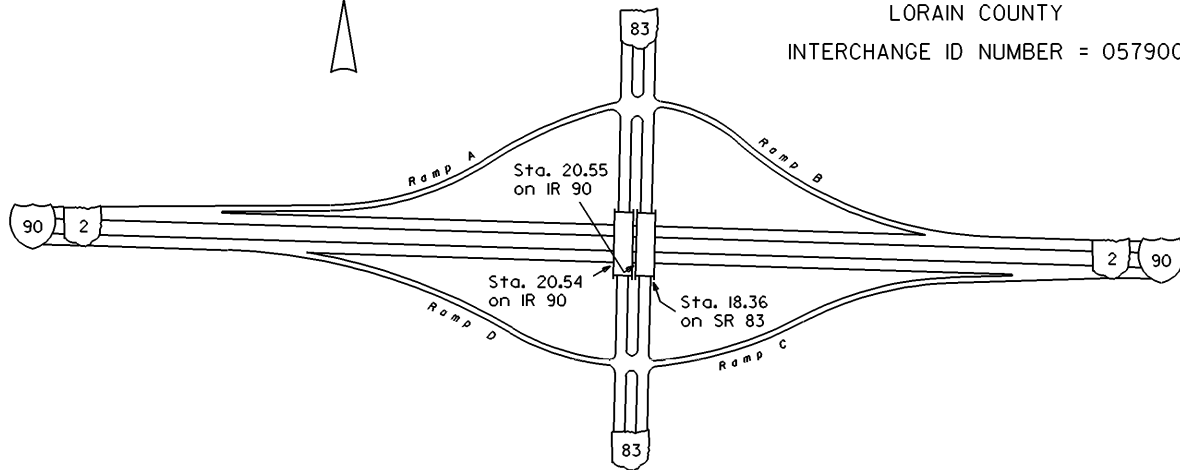

IR90 SHEET 5 OF 5  
SR83 SHEET 4 OF 5

STATE OF OHIO - DEPARTMENT OF TRANSPORTATION  
STATE ROUTE SECTIONS ON CONTINUOUS MILEAGE STATIONING

DISTRICT 3  
COUNTY LORAIN  
ROUTE SR 83

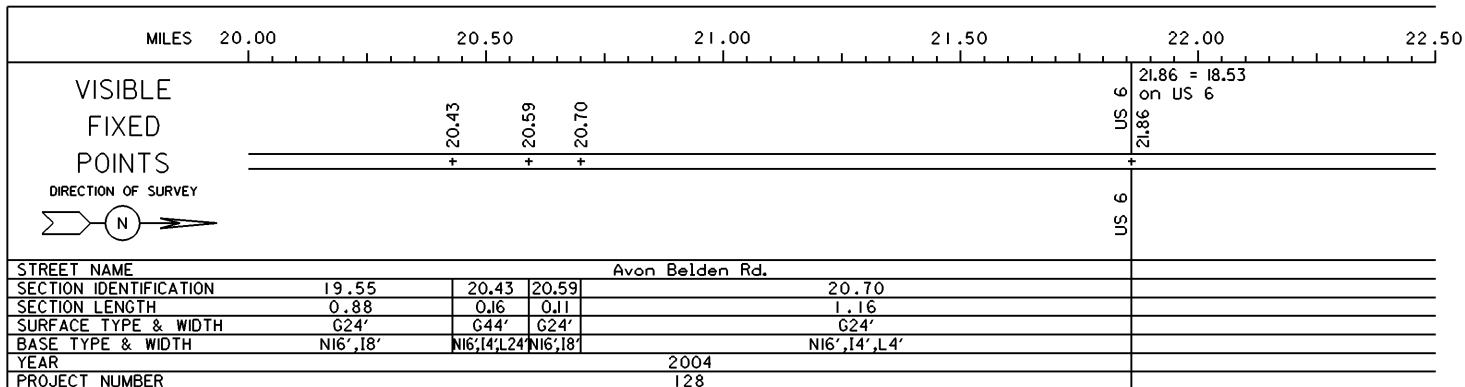

PERPETUATION

VISIBLE  
FIXED  
POINTS

---

STREET NAME  
SECTION IDENTIFICATION  
SECTION LENGTH  
SURFACE TYPE & WIDTH  
BASE TYPE & WIDTH  
YEAR  
PROJECT NUMBER

VISIBLE  
FIXED  
POINTS

---

STREET NAME  
SECTION IDENTIFICATION  
SECTION LENGTH  
SURFACE TYPE & WIDTH  
BASE TYPE & WIDTH  
YEAR  
PROJECT NUMBER