


STATE OF OHIO - DEPARTMENT OF TRANSPORTATION  
STATE ROUTE SECTIONS ON CONTINUOUS MILEAGE STATIONING

DISTRICT 6  
COUNTY MADISON  
ROUTE SR 56

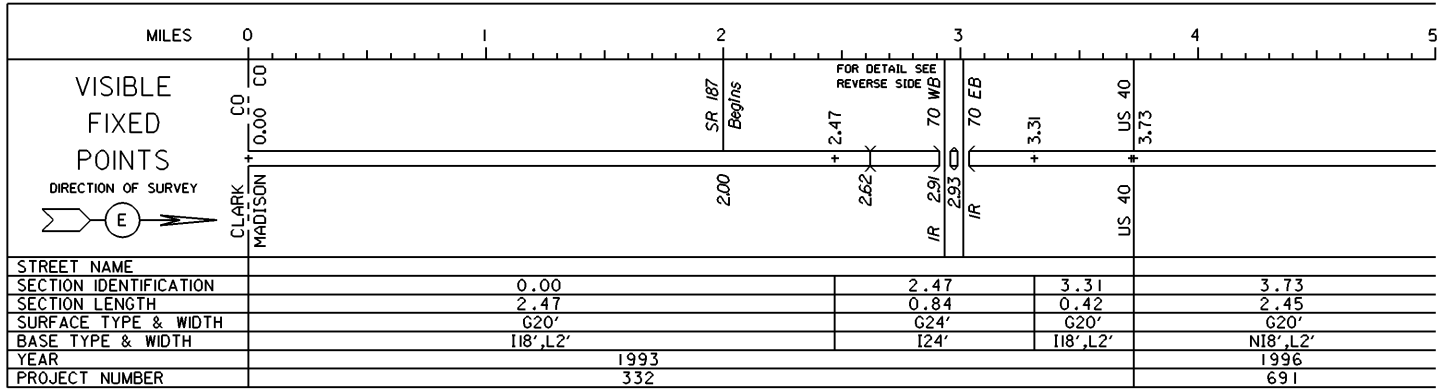

PERPETUATION

VISIBLE  
FIXED  
POINTS

=====

STREET NAME				
SECTION IDENTIFICATION				
SECTION LENGTH				
SURFACE TYPE & WIDTH				
BASE TYPE & WIDTH				
YEAR				
PROJECT NUMBER				


VISIBLE  
FIXED  
POINTS

=====

STREET NAME				
SECTION IDENTIFICATION				
SECTION LENGTH				
SURFACE TYPE & WIDTH				
BASE TYPE & WIDTH				
YEAR				
PROJECT NUMBER				



INTERCHANGE  
IR 70 & SR 56  
MADISON COUNTY  
INTERCHANGE ID NUMBER = 062300

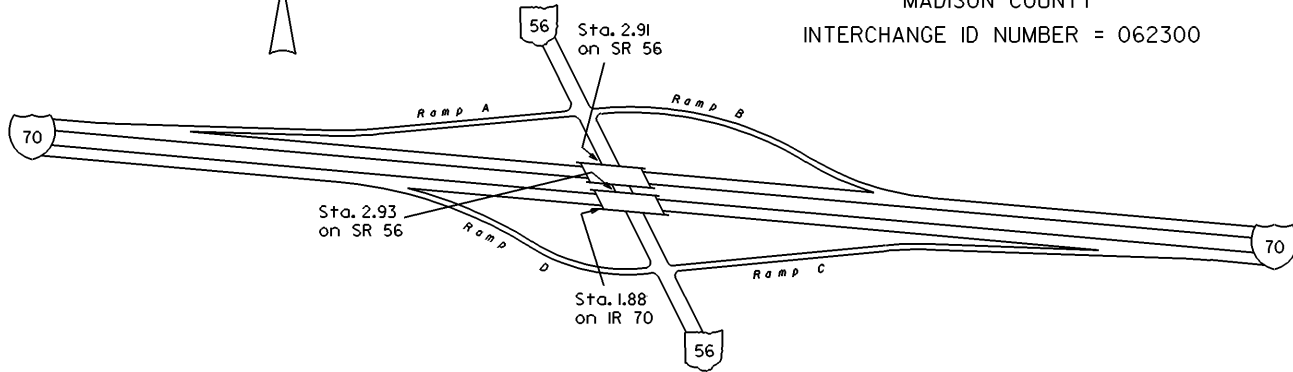

STATE OF OHIO - DEPARTMENT OF TRANSPORTATION  
STATE ROUTE SECTIONS ON CONTINUOUS MILEAGE STATIONING

DISTRICT 6  
COUNTY MADISON  
ROUTE SR 56

MILES	5	6	7	8	9	10
VISIBLE FIXED POINTS						
	DIRECTION OF SURVEY 					
STREET NAME	London		Main St.			Main St.
SECTION IDENTIFICATION	3.73	6.22 6.37	6.74 6.96	7.22 7.56	8.01 8.30	8.48 9.24
SECTION LENGTH	2.49	0.15 0.37	0.22 0.26	0.34 0.14	0.29 0.18	0.76 2.53
SURFACE TYPE & WIDTH	G20'		G36' G65'	G65' G62'	G46' G43'	G24' G20'
BASE TYPE & WIDTH	N18',L2'		T36' R65'	T62'	N46'	N18',L2'
YEAR	1996		1990 1997	1990	1990	1997
PROJECT NUMBER	691		374 830	374	374	753


PERPETUATION

VISIBLE FIXED POINTS						
	DIRECTION OF SURVEY 					
STREET NAME	London		Main St.			Main St.
SECTION IDENTIFICATION		6.96 7.22	7.56	8.01 8.30		
SECTION LENGTH		0.26 0.34	0.14	0.29 0.18		
SURFACE TYPE & WIDTH		G36' G65'	G62'	G46' G43'		
BASE TYPE & WIDTH		T36' R65'	T62'	N46'	N3',K40'	
YEAR		2003		2003		
PROJECT NUMBER		131		131		

VISIBLE FIXED POINTS						
DIRECTION OF SURVEY 						
STREET NAME						
SECTION IDENTIFICATION						
SECTION LENGTH						
SURFACE TYPE & WIDTH						
BASE TYPE & WIDTH						
YEAR						
PROJECT NUMBER						

STATE OF OHIO - DEPARTMENT OF TRANSPORTATION  
STATE ROUTE SECTIONS ON CONTINUOUS MILEAGE STATIONING

DISTRICT 6  
COUNTY MADISON  
ROUTE SR 56

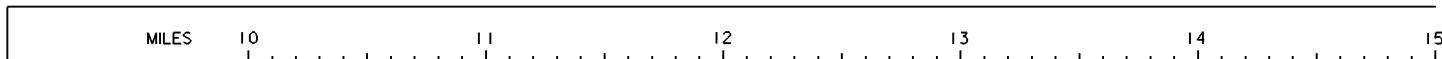

VISIBLE  
FIXED  
POINTS

DIRECTION OF SURVEY



1179 + 11.77

1225 + 12.35

STREET NAME			
SECTION IDENTIFICATION	9.24	11.77	12.35
SECTION LENGTH	2.53	0.58	7.31
SURFACE TYPE & WIDTH	G20'	G24'	G20'
BASE TYPE & WIDTH	118', L2'	L24'	120'
YEAR			1997
PROJECT NUMBER			753

PERPETUATION

VISIBLE  
FIXED  
POINTS


STREET NAME	
SECTION IDENTIFICATION	
SECTION LENGTH	
SURFACE TYPE & WIDTH	
BASE TYPE & WIDTH	
YEAR	
PROJECT NUMBER	

VISIBLE  
FIXED  
POINTS

STREET NAME	
SECTION IDENTIFICATION	
SECTION LENGTH	
SURFACE TYPE & WIDTH	
BASE TYPE & WIDTH	
YEAR	
PROJECT NUMBER	

STATE OF OHIO - DEPARTMENT OF TRANSPORTATION  
STATE ROUTE SECTIONS ON CONTINUOUS MILEAGE STATIONING

DISTRICT 6  
COUNTY MADISON  
ROUTE SR 56

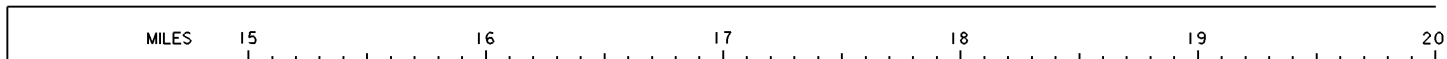

VISIBLE  
FIXED  
POINTS

DIRECTION OF SURVEY



19.66

+

STREET NAME		
SECTION IDENTIFICATION	12.35	19.66
SECTION LENGTH	7.31	0.65
SURFACE TYPE & WIDTH	G20'	G24'
BASE TYPE & WIDTH	I20'	L24'
YEAR	1997	
PROJECT NUMBER	753	

PERPETUATION

VISIBLE  
FIXED  
POINTS

STREET NAME		
SECTION IDENTIFICATION		
SECTION LENGTH		
SURFACE TYPE & WIDTH		
BASE TYPE & WIDTH		
YEAR		
PROJECT NUMBER		


VISIBLE  
FIXED  
POINTS

STREET NAME		
SECTION IDENTIFICATION		
SECTION LENGTH		
SURFACE TYPE & WIDTH		
BASE TYPE & WIDTH		
YEAR		
PROJECT NUMBER		



# STATE OF OHIO - DEPARTMENT OF TRANSPORTATION

STATE ROUTE SECTIONS ON CONTINUOUS MILEAGE STATIONING

DISTRICT	6
COUNTY	MADISON
ROUTE	SR 56

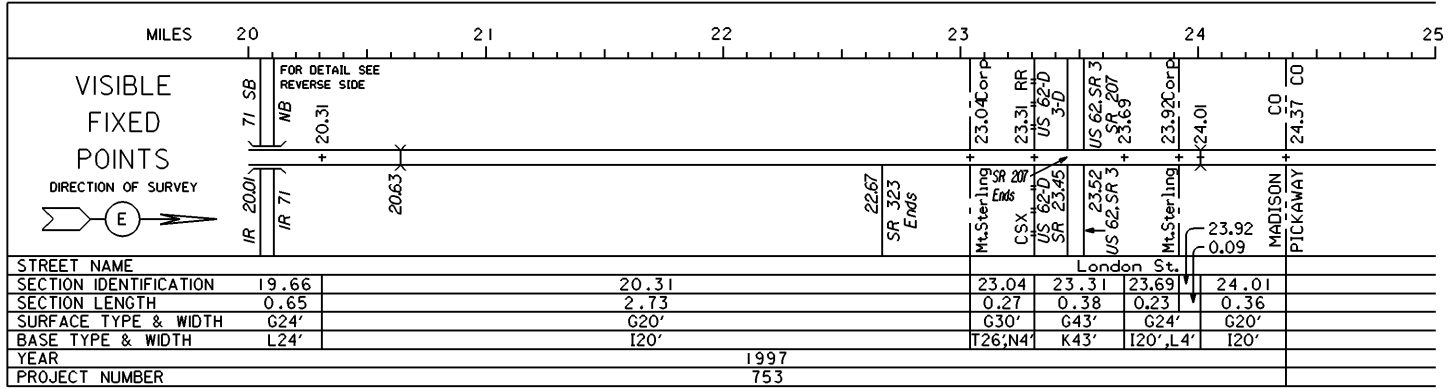

## PERPETUATION

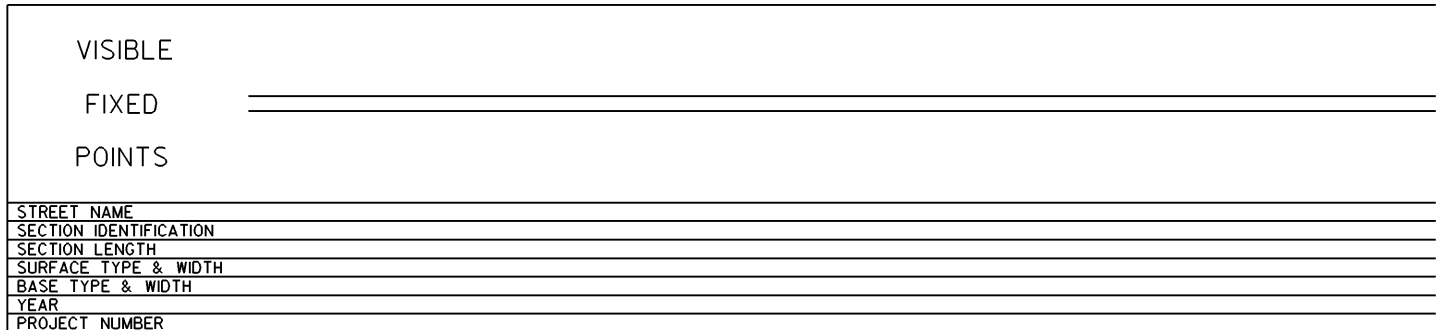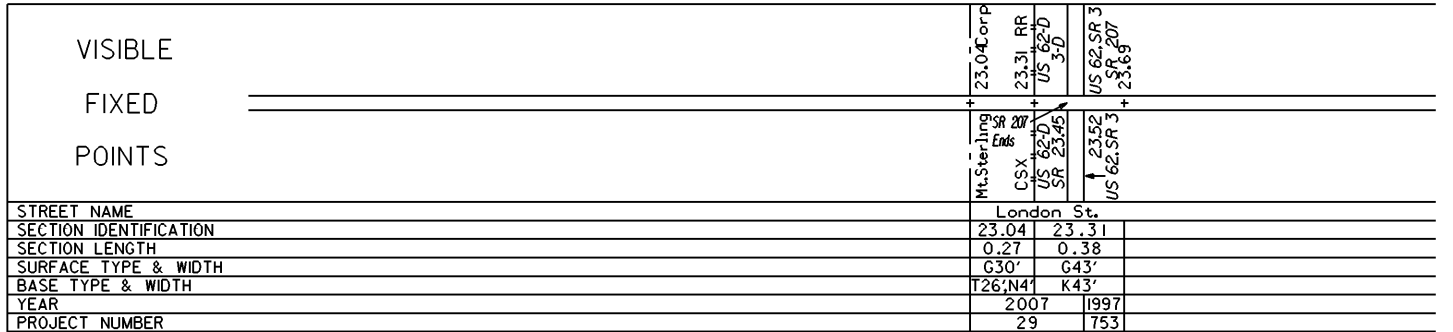



INTERCHANGE  
IR 71 & SR 56  
MADISON COUNTY  
INTERCHANGE ID NUMBER = 062700

