

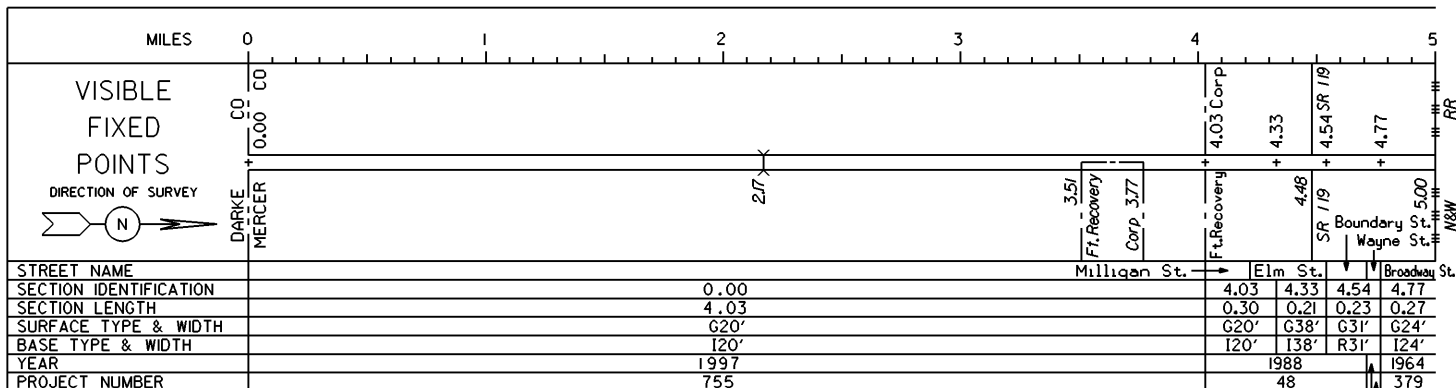


STATE OF OHIO - DEPARTMENT OF TRANSPORTATION
STATE ROUTE SECTIONS ON CONTINUOUS MILEAGE STATIONING

DISTRICT 7
COUNTY MERCER
ROUTE SR 49

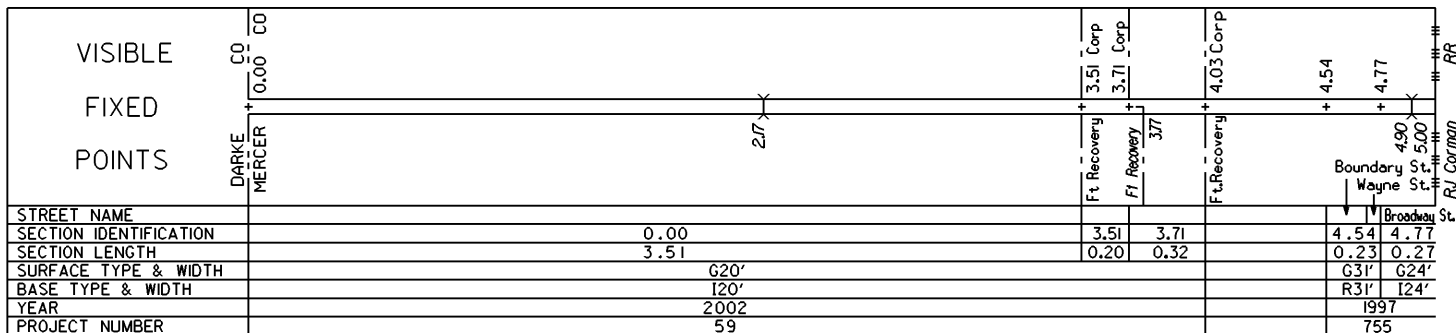


PERPETUATION


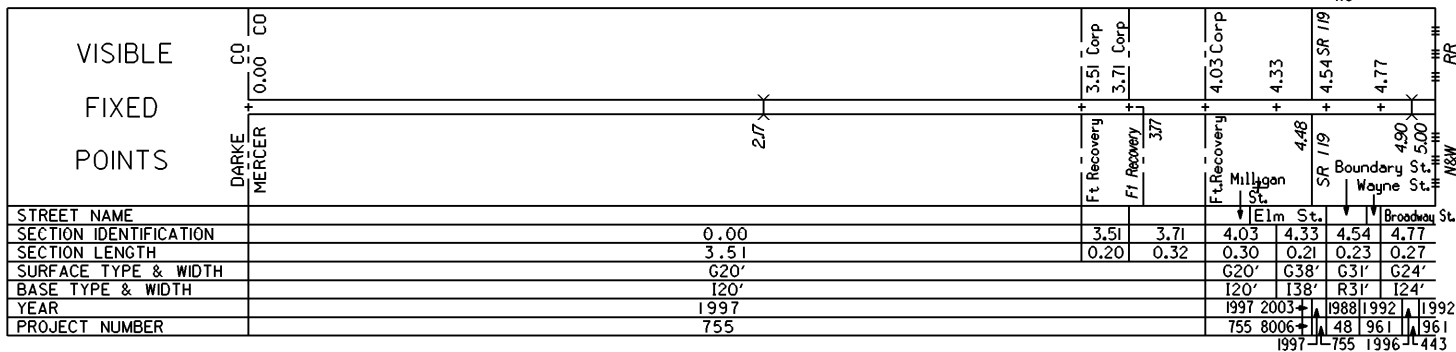


STATE OF OHIO - DEPARTMENT OF TRANSPORTATION
STATE ROUTE SECTIONS ON CONTINUOUS MILEAGE STATIONING

DISTRICT 7
COUNTY MERCER
ROUTE SR 49

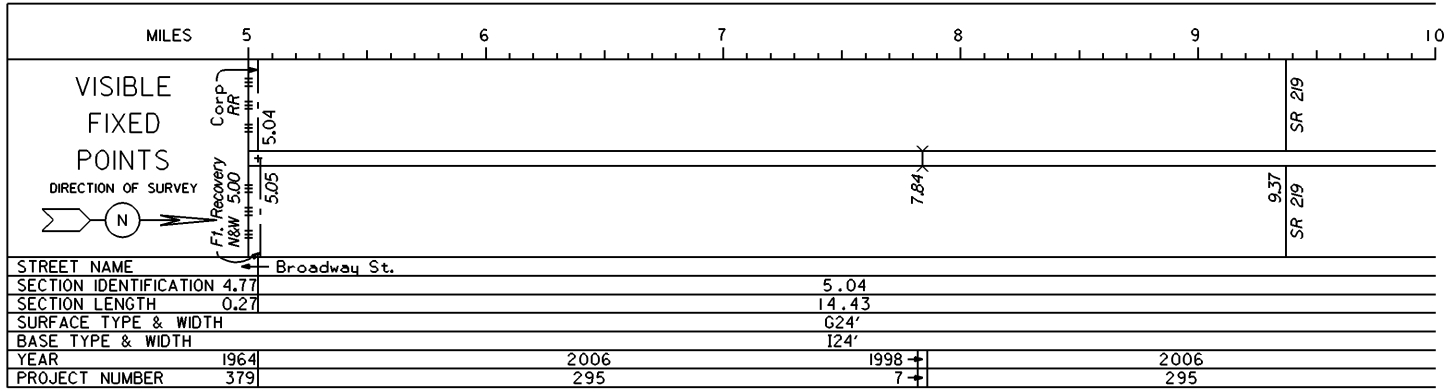


PERPETUATION

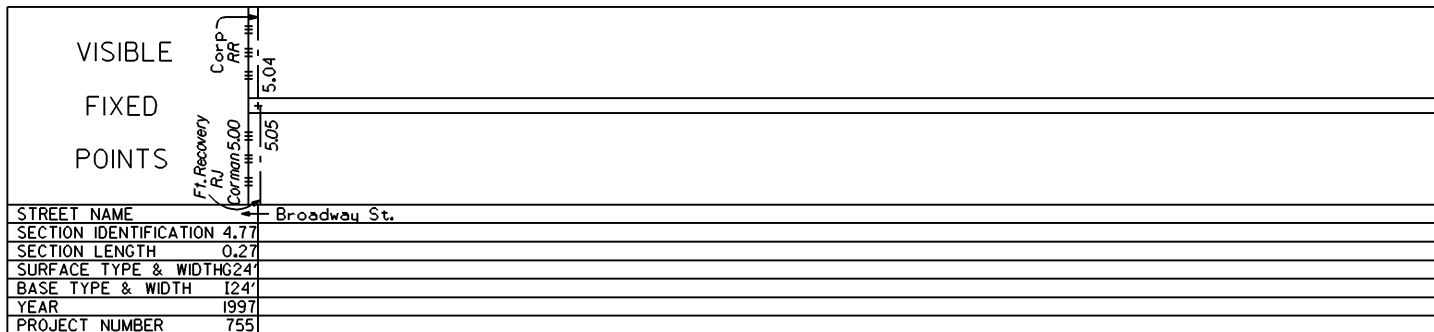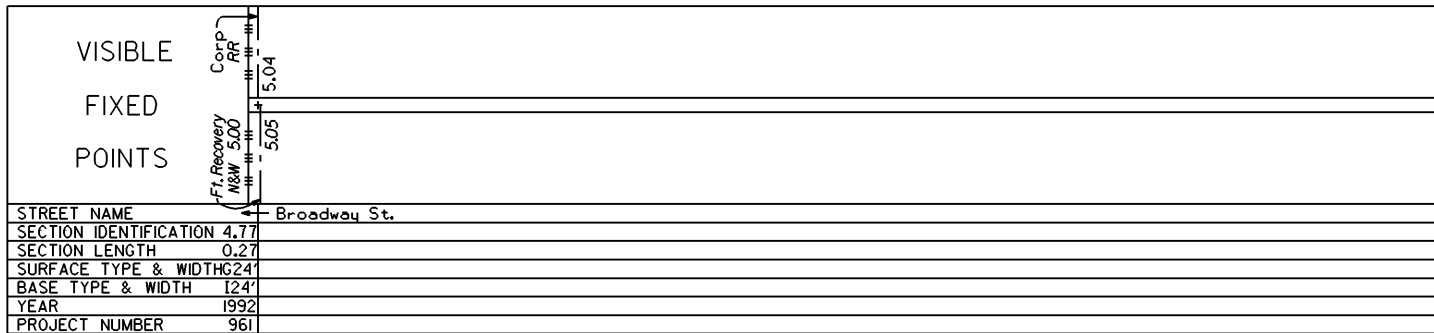

STATE OF OHIO - DEPARTMENT OF TRANSPORTATION
STATE ROUTE SECTIONS ON CONTINUOUS MILEAGE STATIONING

DISTRICT 7
COUNTY MERCER
ROUTE SR 49

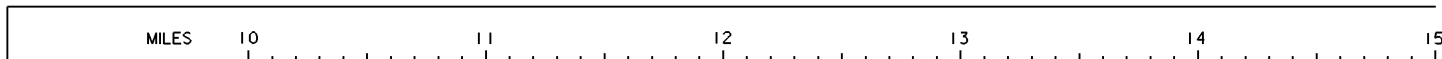

VISIBLE
FIXED
POINTS

DIRECTION OF SURVEY



SR 29
1393
SR 29

1456
1478
1492

STREET NAME	
SECTION IDENTIFICATION	5.04
SECTION LENGTH	14.43
SURFACE TYPE & WIDTH	G24'
BASE TYPE & WIDTH	I24'
YEAR	2006
PROJECT NUMBER	295

2001	2001	2006
436	436	528

2006-528

PERPETUATION

VISIBLE
FIXED
POINTS

STREET NAME	
SECTION IDENTIFICATION	
SECTION LENGTH	
SURFACE TYPE & WIDTH	
BASE TYPE & WIDTH	
YEAR	
PROJECT NUMBER	

VISIBLE
FIXED
POINTS

STREET NAME	
SECTION IDENTIFICATION	
SECTION LENGTH	
SURFACE TYPE & WIDTH	
BASE TYPE & WIDTH	
YEAR	
PROJECT NUMBER	


STATE OF OHIO - DEPARTMENT OF TRANSPORTATION
STATE ROUTE SECTIONS ON CONTINUOUS MILEAGE STATIONING

DISTRICT 7
COUNTY MERCER
ROUTE SR 49

MILES 15 16 17 18 19 20

VISIBLE
FIXED
POINTS

DIRECTION OF SURVEY

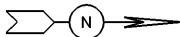

+ 19.47
+ 19.98

STREET NAME			
SECTION IDENTIFICATION	5.04	19.47	19.98
SECTION LENGTH	14.43	0.51	0.50
SURFACE TYPE & WIDTH	G24'	G24'	G28'
BASE TYPE & WIDTH	I24'	I3',N18',I3'	N24',I4'
YEAR	2006	1990	2001
PROJECT NUMBER	528	436	177

PERPETUATION

VISIBLE
FIXED
POINTS

+ 19.47
+ 19.98


STREET NAME			
SECTION IDENTIFICATION		19.47	
SECTION LENGTH		0.51	
SURFACE TYPE & WIDTH		G24'	
BASE TYPE & WIDTH		I3',N18',I3'	
YEAR		2001	
PROJECT NUMBER		436	

VISIBLE
FIXED
POINTS

STREET NAME			
SECTION IDENTIFICATION			
SECTION LENGTH			
SURFACE TYPE & WIDTH			
BASE TYPE & WIDTH			
YEAR			
PROJECT NUMBER			



STATE OF OHIO - DEPARTMENT OF TRANSPORTATION
STATE ROUTE SECTIONS ON CONTINUOUS MILEAGE STATIONING

DISTRICT 7
COUNTY MERCER
ROUTE SR 49

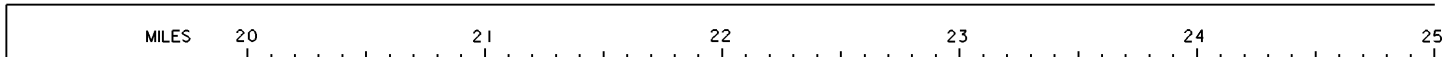

VISIBLE
FIXED
POINTS

DIRECTION OF SURVEY

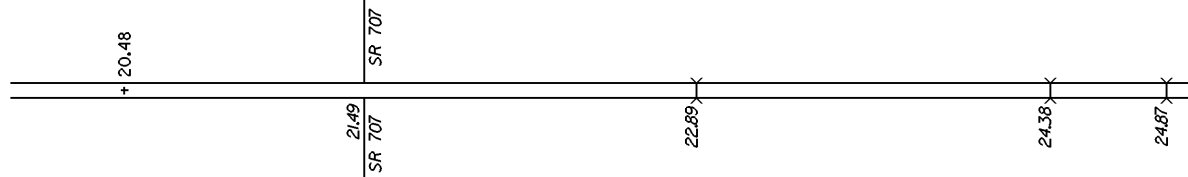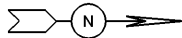


STREET NAME		
SECTION IDENTIFICATION	19.98	20.48
SECTION LENGTH	0.50	6.17
SURFACE TYPE & WIDTH	G28'	G20'
BASE TYPE & WIDTH	N24', L4'	I20'
YEAR	2001	2006
PROJECT NUMBER	436	529

PERPETUATION


2001 436
2006 529

VISIBLE
FIXED
POINTS

 

STREET NAME	
SECTION IDENTIFICATION	
SECTION LENGTH	
SURFACE TYPE & WIDTH	
BASE TYPE & WIDTH	
YEAR	
PROJECT NUMBER	

VISIBLE
FIXED
POINTS

 

STREET NAME	
SECTION IDENTIFICATION	
SECTION LENGTH	
SURFACE TYPE & WIDTH	
BASE TYPE & WIDTH	
YEAR	
PROJECT NUMBER	

STATE OF OHIO - DEPARTMENT OF TRANSPORTATION

STATE ROUTE SECTIONS ON CONTINUOUS MILEAGE STATIONING

DISTRICT 7
 COUNTY MERCER
 ROUTE SR 49

MILES	25.00	25.50	26.00	26.50	27.00	27.50
VISIBLE FIXED POINTS						
STREET NAME						
SECTION IDENTIFICATION	20.48					
SECTION LENGTH	6.17					
SURFACE TYPE & WIDTH	G20'					
BASE TYPE & WIDTH	I20'					
YEAR	2001	+	2006	2001		
PROJECT NUMBER	436	+	529	436		

PERPETUATION

VISIBLE
FIXED
POINTS

STREET NAME
 SECTION IDENTIFICATION
 SECTION LENGTH
 SURFACE TYPE & WIDTH
 BASE TYPE & WIDTH
 YEAR
 PROJECT NUMBER

VISIBLE
FIXED
POINTS

STREET NAME
 SECTION IDENTIFICATION
 SECTION LENGTH
 SURFACE TYPE & WIDTH
 BASE TYPE & WIDTH
 YEAR
 PROJECT NUMBER