

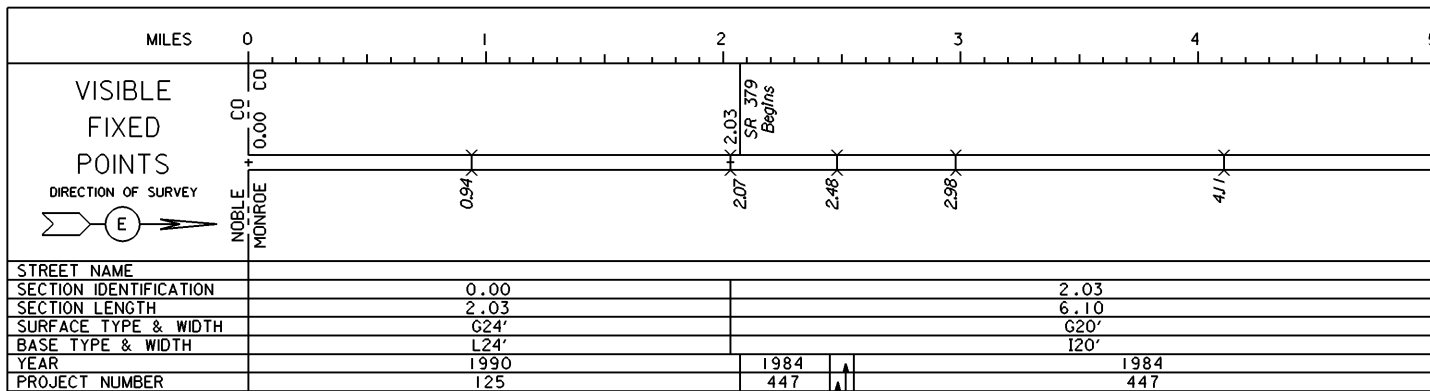


STATE OF OHIO - DEPARTMENT OF TRANSPORTATION
STATE ROUTE SECTIONS ON CONTINUOUS MILEAGE STATIONING

DISTRICT 10
COUNTY MONROE
ROUTE SR 78

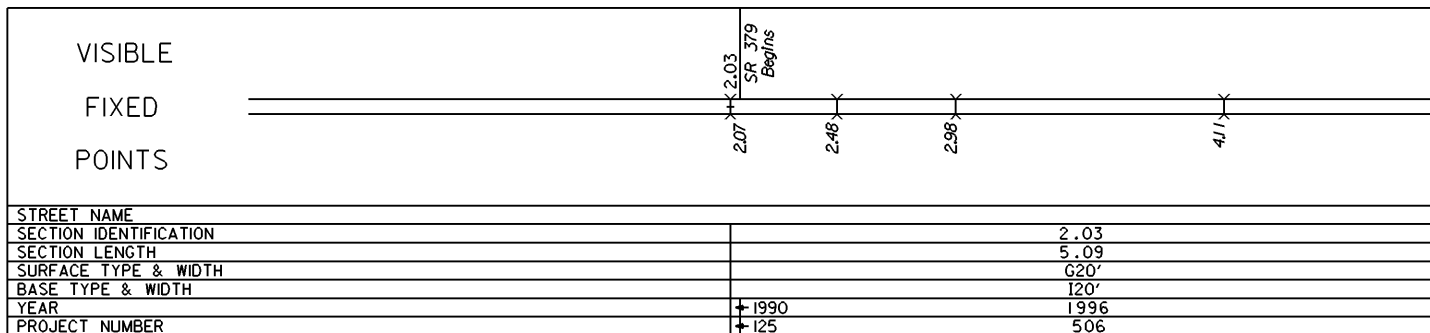


PERPETUATION
1993
129


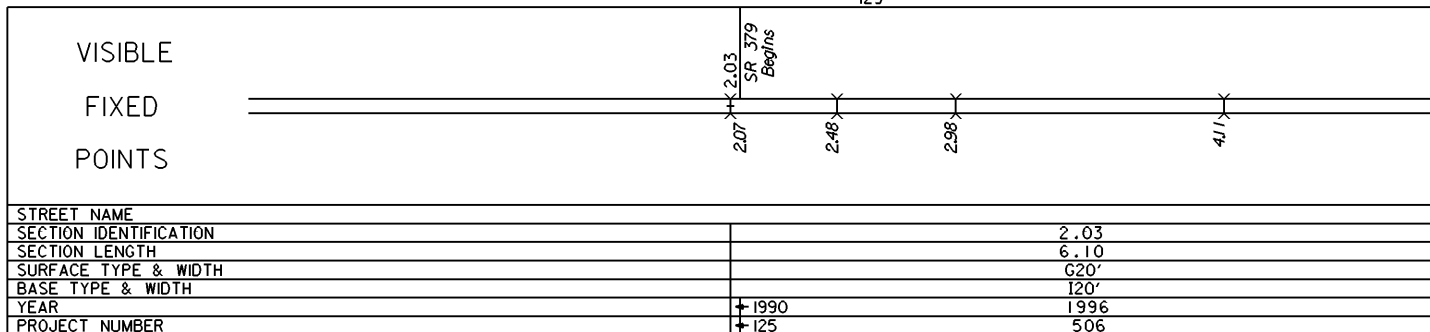


STATE OF OHIO - DEPARTMENT OF TRANSPORTATION
STATE ROUTE SECTIONS ON CONTINUOUS MILEAGE STATIONING

DISTRICT 10
COUNTY MONROE
ROUTE SR 78

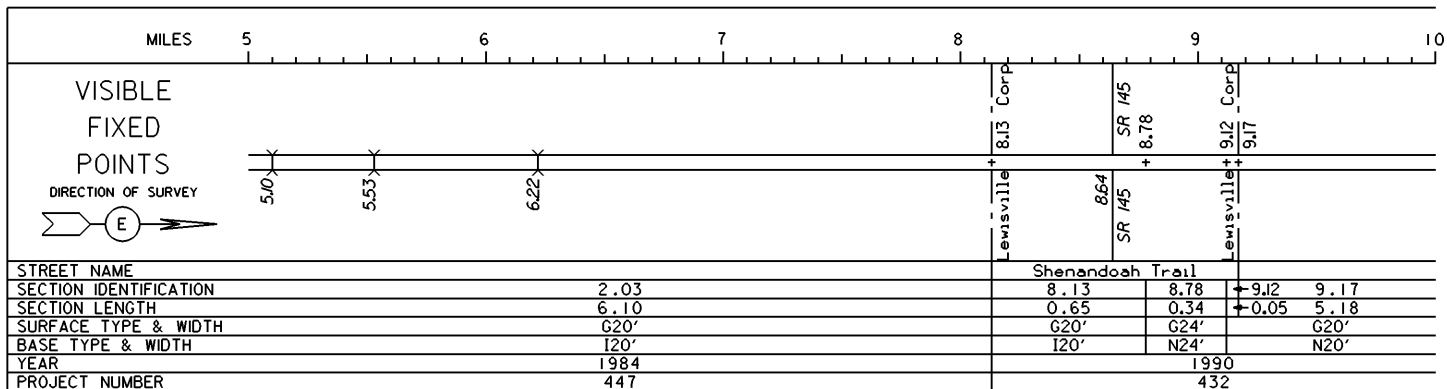


PERPETUATION

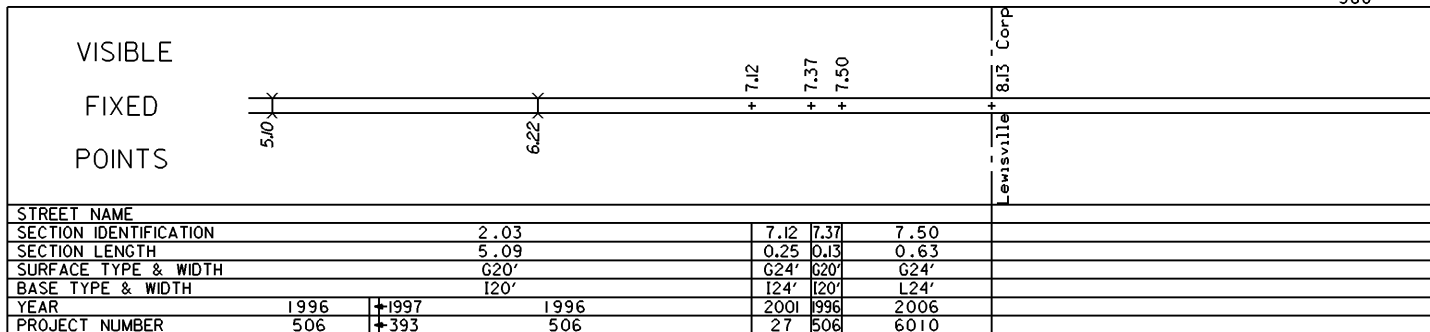
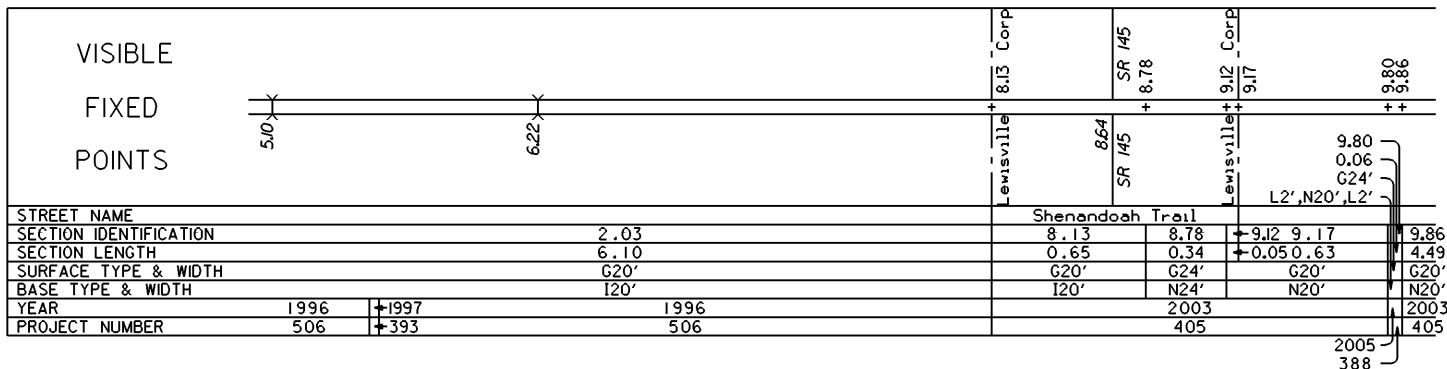


STATE OF OHIO - DEPARTMENT OF TRANSPORTATION
STATE ROUTE SECTIONS ON CONTINUOUS MILEAGE STATIONING

DISTRICT 10
COUNTY MONROE
ROUTE SR 78

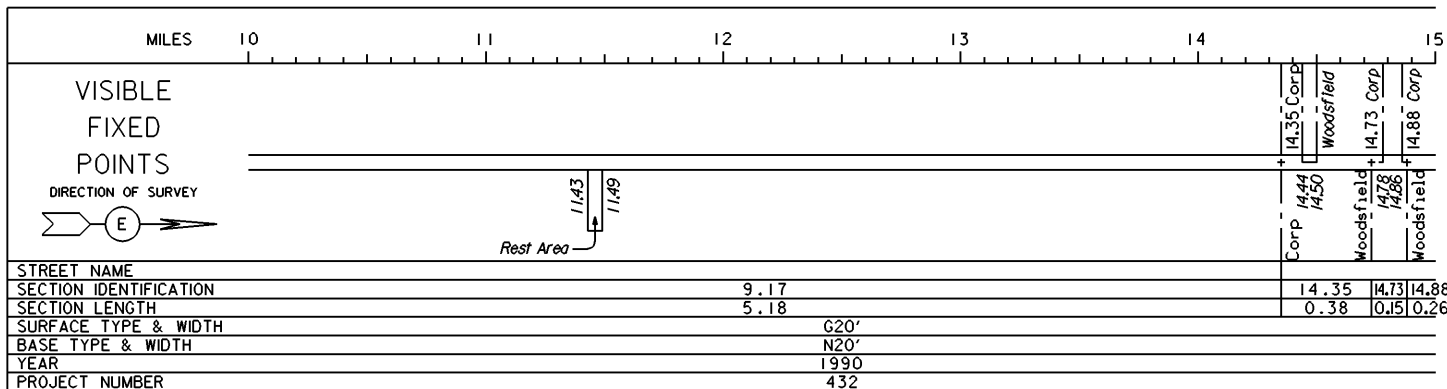


PERPETUATION

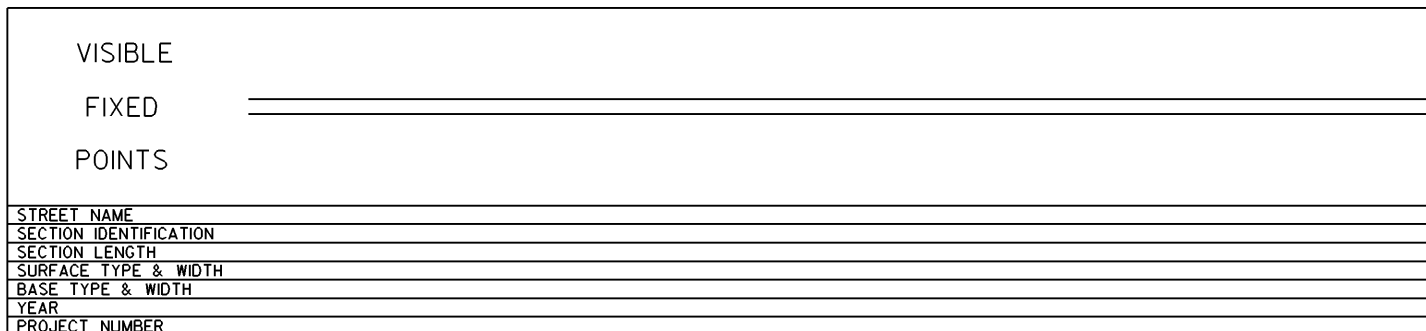
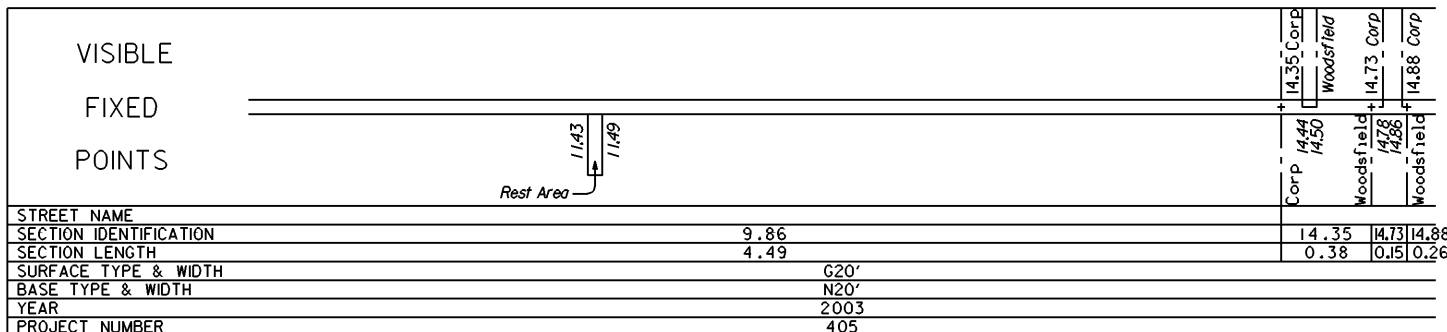


STATE OF OHIO - DEPARTMENT OF TRANSPORTATION
STATE ROUTE SECTIONS ON CONTINUOUS MILEAGE STATIONING

DISTRICT 10
COUNTY MONROE
ROUTE SR 78

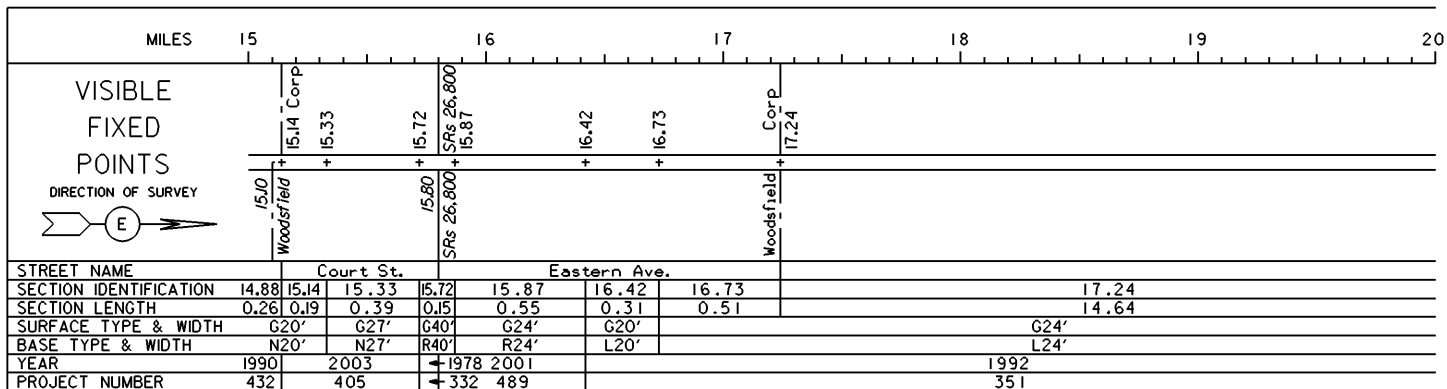


PERPETUATION

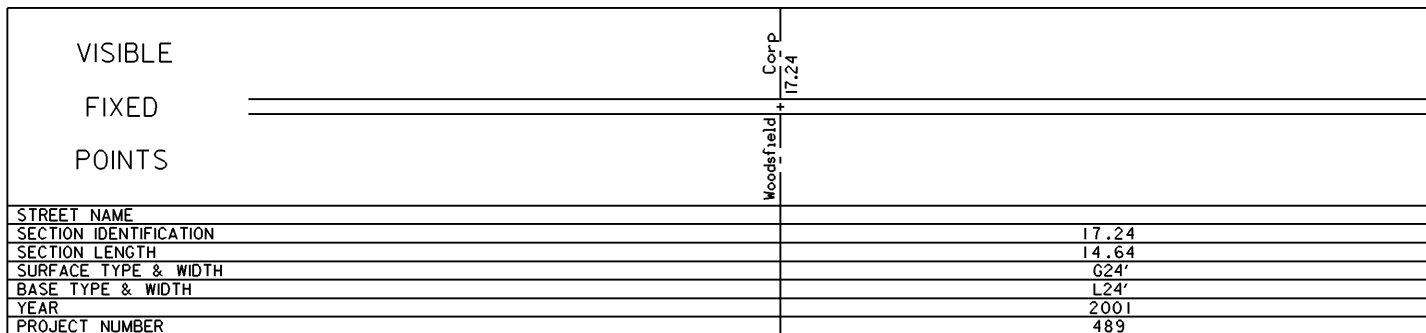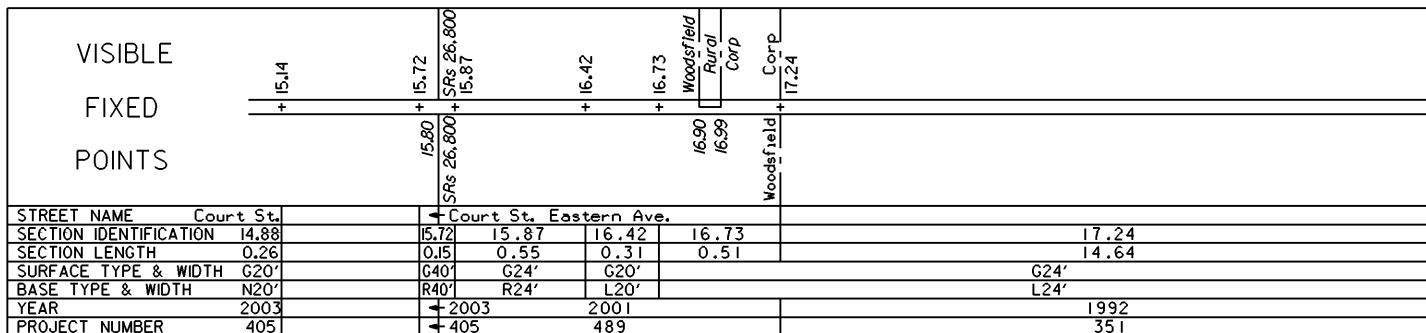

STATE OF OHIO - DEPARTMENT OF TRANSPORTATION
STATE ROUTE SECTIONS ON CONTINUOUS MILEAGE STATIONING

DISTRICT 10
COUNTY MONROE
ROUTE SR 78

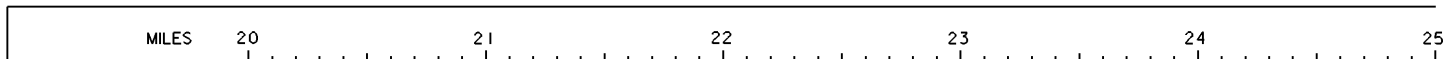

VISIBLE
FIXED
POINTS

DIRECTION OF SURVEY



23.50
SR 536
Ends

STREET NAME			
SECTION IDENTIFICATION		17.24	
SECTION LENGTH		14.64	
SURFACE TYPE & WIDTH		G24'	
BASE TYPE & WIDTH		L24'	
YEAR	1992		1984
PROJECT NUMBER	351		838

PERPETUATION

VISIBLE
FIXED
POINTS

23.50
SR 536
Ends

STREET NAME			
SECTION IDENTIFICATION		17.24	
SECTION LENGTH		14.64	
SURFACE TYPE & WIDTH		G24'	
BASE TYPE & WIDTH		L24'	
YEAR	1992		1997
PROJECT NUMBER	351		463


VISIBLE
FIXED
POINTS

23.50
SR 536
Ends

STREET NAME			
SECTION IDENTIFICATION		17.24	
SECTION LENGTH		14.64	
SURFACE TYPE & WIDTH		G24'	
BASE TYPE & WIDTH		L24'	
YEAR	2001		1997
PROJECT NUMBER	489		463

STATE OF OHIO - DEPARTMENT OF TRANSPORTATION
STATE ROUTE SECTIONS ON CONTINUOUS MILEAGE STATIONING

DISTRICT 10
COUNTY MONROE
ROUTE SR 78

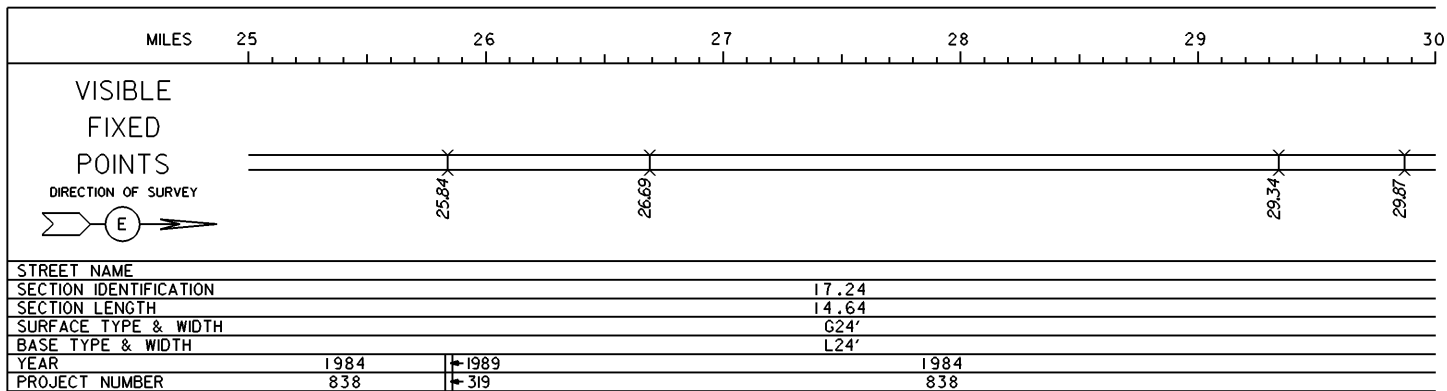

PERPETUATION

