

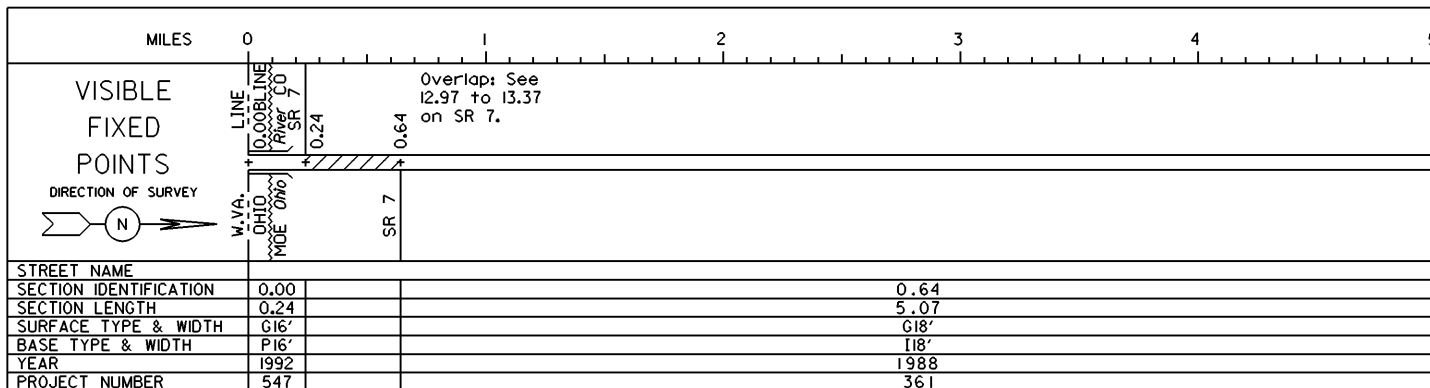


STATE OF OHIO - DEPARTMENT OF TRANSPORTATION  
STATE ROUTE SECTIONS ON CONTINUOUS MILEAGE STATIONING

DISTRICT 10  
COUNTY MONROE  
ROUTE SR 536

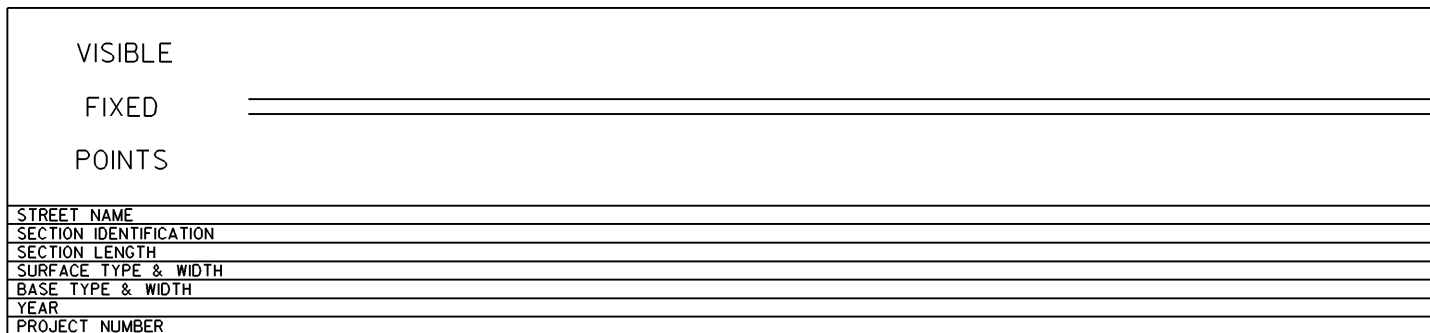


PERPETUATION


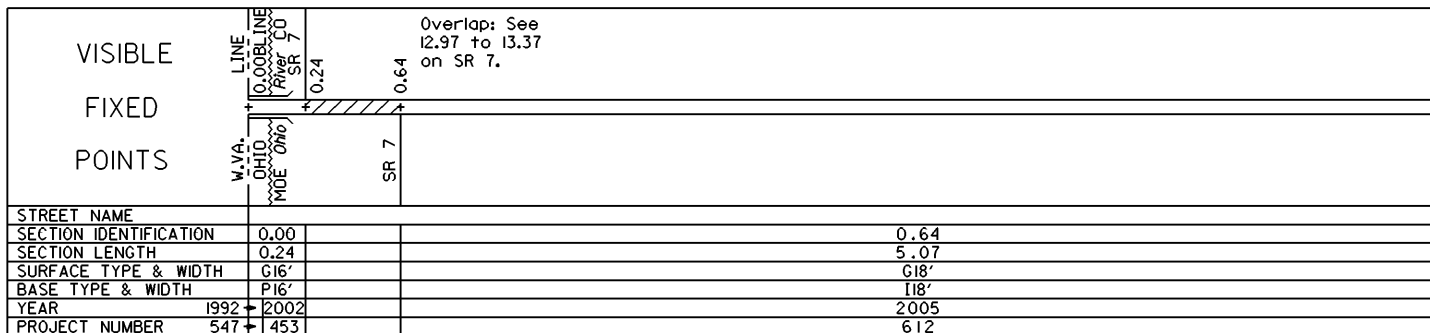


STATE OF OHIO - DEPARTMENT OF TRANSPORTATION  
STATE ROUTE SECTIONS ON CONTINUOUS MILEAGE STATIONING

DISTRICT 10  
COUNTY MONROE  
ROUTE SR 536

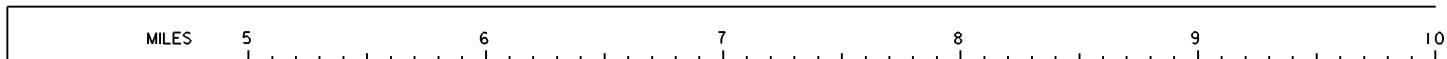


VISIBLE  
FIXED  
POINTS

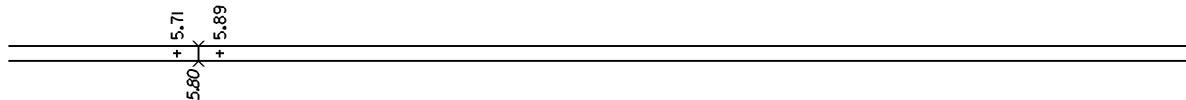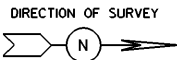

STREET NAME			
SECTION IDENTIFICATION	0.64	5.71	5.89
SECTION LENGTH	5.07	0.18	6.69
SURFACE TYPE & WIDTH	G18'	G20'	G18'
BASE TYPE & WIDTH	I18'	I20'	I18'
YEAR			1988
PROJECT NUMBER			361

PERPETUATION

VISIBLE  
FIXED  
POINTS

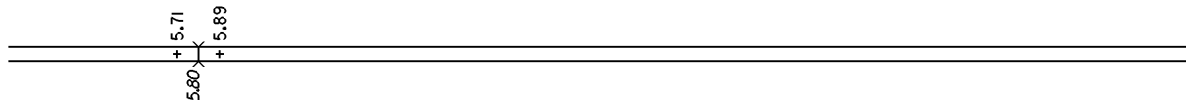

STREET NAME			
SECTION IDENTIFICATION	0.64	5.71	5.89
SECTION LENGTH	5.07	0.18	6.69
SURFACE TYPE & WIDTH	G18'	G20'	G18'
BASE TYPE & WIDTH	I18'	I20'	I18'
YEAR			2005
PROJECT NUMBER			612

VISIBLE  
FIXED  
POINTS



STREET NAME			
SECTION IDENTIFICATION			
SECTION LENGTH			
SURFACE TYPE & WIDTH			
BASE TYPE & WIDTH			
YEAR			
PROJECT NUMBER			

STATE OF OHIO - DEPARTMENT OF TRANSPORTATION  
STATE ROUTE SECTIONS ON CONTINUOUS MILEAGE STATIONING

DISTRICT 10  
COUNTY MONROE  
ROUTE SR 536

MILES	10	11	12	13	14	15
VISIBLE FIXED POINTS				SR 78 12.58	12.58 = 23.50 on SR 78	
DIRECTION OF SURVEY						
STREET NAME				SR 78		
SECTION IDENTIFICATION	5.89					
SECTION LENGTH	6.69					
SURFACE TYPE & WIDTH	G18'					
BASE TYPE & WIDTH	I18'					
YEAR	1988					
PROJECT NUMBER	361					

PERPETUATION

VISIBLE FIXED POINTS				SR 78 12.58	12.58 = 23.50 on SR 78	
STREET NAME				SR 78		
SECTION IDENTIFICATION	5.89					
SECTION LENGTH	6.69					
SURFACE TYPE & WIDTH	G18'					
BASE TYPE & WIDTH	I18'					
YEAR	2005					
PROJECT NUMBER	612					

VISIBLE FIXED POINTS						
STREET NAME						
SECTION IDENTIFICATION						
SECTION LENGTH						
SURFACE TYPE & WIDTH						
BASE TYPE & WIDTH						
YEAR						
PROJECT NUMBER						