

STATE OF OHIO - DEPARTMENT OF TRANSPORTATION

STATE ROUTE SECTIONS ON CONTINUOUS MILEAGE STATIONING

DISTRICT 10
 COUNTY MONROE
 ROUTE SR 556

MILES		0	1	2	3	4	5
VISIBLE FIXED POINTS	SR 145	0.00 = 25.17 on SR 145	Corp	0.50			
	SR 145	0.00	Beallsville	0.50			
DIRECTION OF SURVEY							
STREET NAME	Ohio St.						
SECTION IDENTIFICATION	0.00					0.50	
SECTION LENGTH	0.50					10.63	
SURFACE TYPE & WIDTH	G19'					G18'	
BASE TYPE & WIDTH	I19'					I18'	
YEAR	1973					1988	
PROJECT NUMBER	481					766	


PERPETUATION

VISIBLE FIXED POINTS	SR 145	0.00 = 25.17 on SR 145	Corp	0.50			
	SR 145	0.00	Beallsville	0.50			
STREET NAME	Ohio St.						
SECTION IDENTIFICATION	0.00					0.50	
SECTION LENGTH	0.50					10.63	
SURFACE TYPE & WIDTH	G19'					G18'	
BASE TYPE & WIDTH	I19'					I18'	
YEAR	1988					2005	
PROJECT NUMBER	766					356	

VISIBLE FIXED POINTS	SR 145	0.00 = 25.17 on SR 145	Corp	0.50			
	SR 145	0.00	Beallsville	0.50			
STREET NAME	Ohio St.						
SECTION IDENTIFICATION	0.00						
SECTION LENGTH	0.50						
SURFACE TYPE & WIDTH	G19'						
BASE TYPE & WIDTH	I19'						
YEAR	2005						
PROJECT NUMBER	356						

STATE OF OHIO - DEPARTMENT OF TRANSPORTATION
 STATE ROUTE SECTIONS ON CONTINUOUS MILEAGE STATIONING

DISTRICT 10
 COUNTY MONROE
 ROUTE SR 556

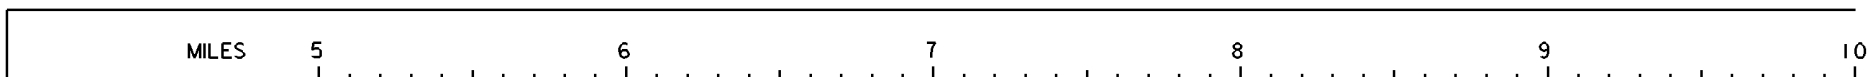

VISIBLE
 FIXED
 POINTS

DIRECTION OF SURVEY



STREET NAME	
SECTION IDENTIFICATION	0.50
SECTION LENGTH	10.63
SURFACE TYPE & WIDTH	G18'
BASE TYPE & WIDTH	I18'
YEAR	1988
PROJECT NUMBER	766

PERPETUATION

VISIBLE
 FIXED
 POINTS


STREET NAME	
SECTION IDENTIFICATION	0.50
SECTION LENGTH	10.63
SURFACE TYPE & WIDTH	G18'
BASE TYPE & WIDTH	I18'
YEAR	2005
PROJECT NUMBER	356

VISIBLE
 FIXED
 POINTS

STREET NAME	
SECTION IDENTIFICATION	
SECTION LENGTH	
SURFACE TYPE & WIDTH	
BASE TYPE & WIDTH	
YEAR	
PROJECT NUMBER	

STATE OF OHIO - DEPARTMENT OF TRANSPORTATION
STATE ROUTE SECTIONS ON CONTINUOUS MILEAGE STATIONING

DISTRICT 10
COUNTY MONROE
ROUTE SR 556

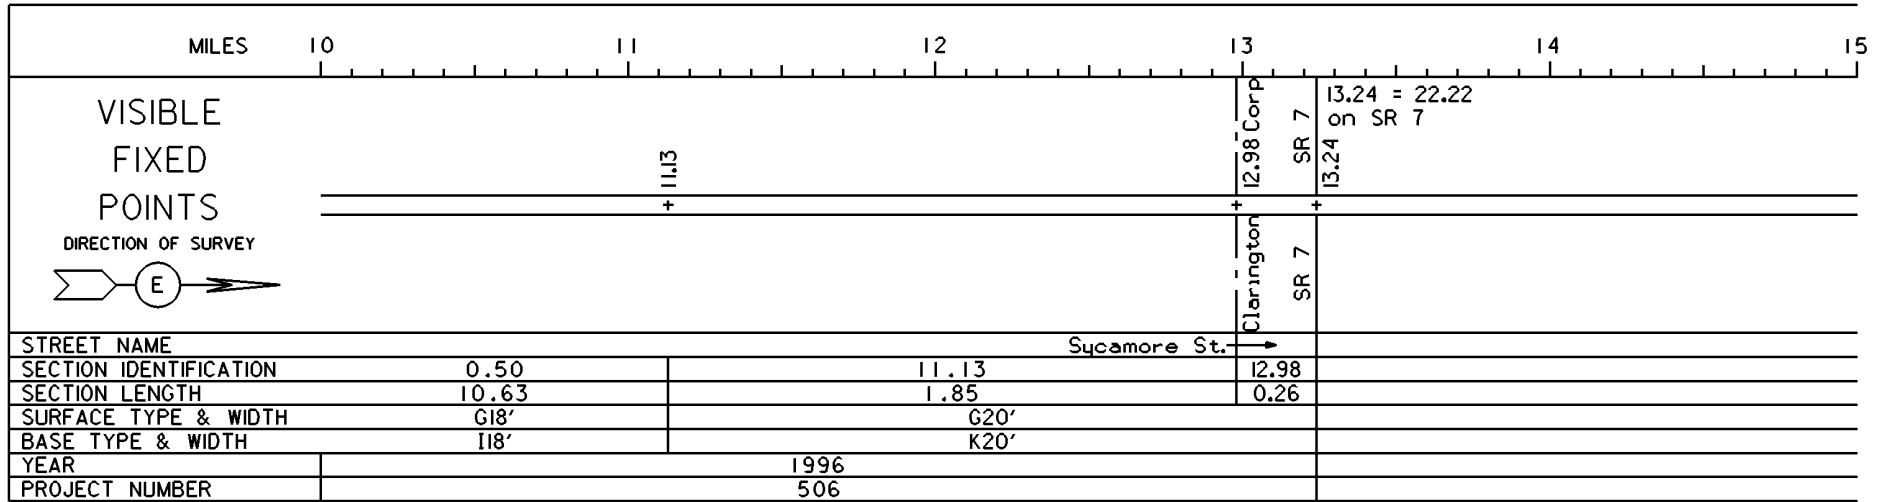

PERPETUATION

