


# STATE OF OHIO - DEPARTMENT OF TRANSPORTATION

STATE ROUTE SECTIONS ON CONTINUOUS MILEAGE STATIONING

DISTRICT	2
COUNTY	OTTAWA
ROUTE	SR 590

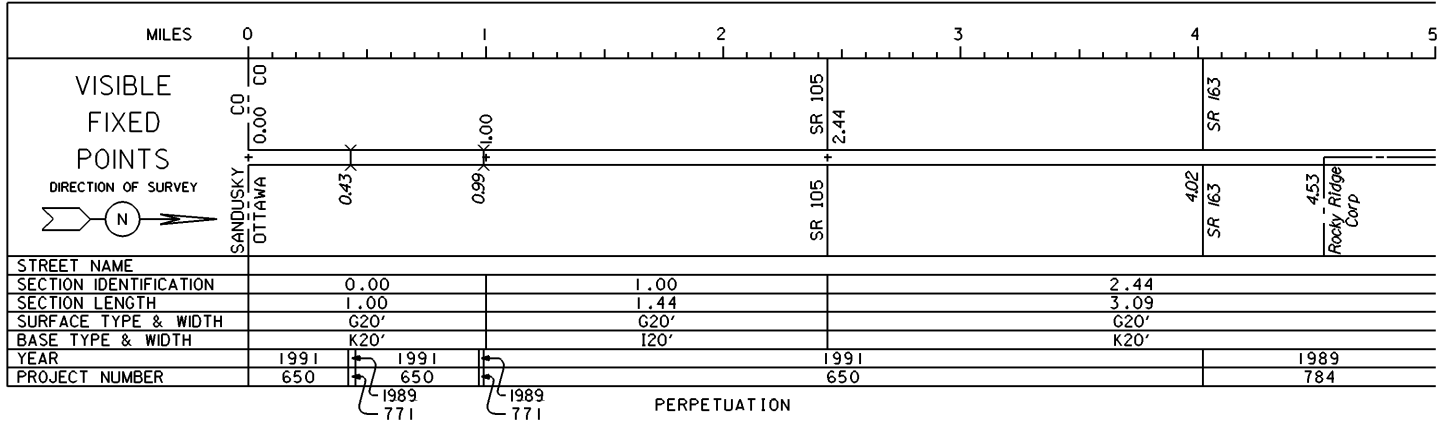

VISIBLE  
FIXED  
POINTS

---



---



---

STREET NAME \_\_\_\_\_

SECTION IDENTIFICATION \_\_\_\_\_

SECTION LENGTH \_\_\_\_\_

SURFACE TYPE & WIDTH \_\_\_\_\_

BASE TYPE & WIDTH \_\_\_\_\_

YEAR \_\_\_\_\_

PROJECT NUMBER \_\_\_\_\_

VISIBLE  
FIXED  
POINTS

---



---



---

STREET NAME \_\_\_\_\_

SECTION IDENTIFICATION \_\_\_\_\_

SECTION LENGTH \_\_\_\_\_

SURFACE TYPE & WIDTH \_\_\_\_\_

BASE TYPE & WIDTH \_\_\_\_\_


YEAR \_\_\_\_\_

PROJECT NUMBER \_\_\_\_\_

STATE OF OHIO - DEPARTMENT OF TRANSPORTATION

STATE ROUTE SECTIONS ON CONTINUOUS MILEAGE STATIONING

DISTRICT 2  
 COUNTY OTTAWA  
 ROUTE SR 590

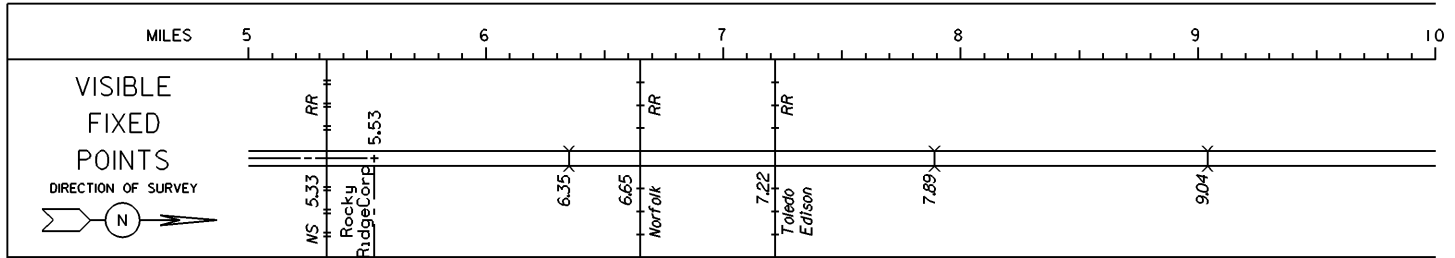

STREET NAME		
SECTION IDENTIFICATION	2.44	5.53
SECTION LENGTH	3.09	4.53
SURFACE TYPE & WIDTH	G20'	G20'
BASE TYPE & WIDTH	K20'	I20'
YEAR	1989	1996
PROJECT NUMBER	784	465

PERPETUATION

VISIBLE \_\_\_\_\_  
 FIXED \_\_\_\_\_  
 POINTS \_\_\_\_\_

STREET NAME	
SECTION IDENTIFICATION	
SECTION LENGTH	
SURFACE TYPE & WIDTH	
BASE TYPE & WIDTH	
YEAR	
PROJECT NUMBER	


VISIBLE \_\_\_\_\_  
 FIXED \_\_\_\_\_  
 POINTS \_\_\_\_\_

STREET NAME	
SECTION IDENTIFICATION	
SECTION LENGTH	
SURFACE TYPE & WIDTH	
BASE TYPE & WIDTH	
YEAR	
PROJECT NUMBER	

STATE OF OHIO - DEPARTMENT OF TRANSPORTATION

STATE ROUTE SECTIONS ON CONTINUOUS MILEAGE STATIONING

DISTRICT 2  
 COUNTY OTTAWA  
 ROUTE SR 590

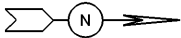MILES	10.00	10.20	10.40	10.60	10.80	11.00
VISIBLE FIXED POINTS DIRECTION OF SURVEY 	SR 2	10.06 = 3.20 on SR 2.				
	SR 2	10.06				
STREET NAME						
SECTION IDENTIFICATION	5.53					
SECTION LENGTH	4.53					
SURFACE TYPE & WIDTH	G20'					
BASE TYPE & WIDTH	I20'					
YEAR	1996					
PROJECT NUMBER	465					

PERPETUATION

VISIBLE						
FIXED						
POINTS						
STREET NAME						
SECTION IDENTIFICATION						
SECTION LENGTH						
SURFACE TYPE & WIDTH						
BASE TYPE & WIDTH						
YEAR						
PROJECT NUMBER						

VISIBLE						
FIXED						
POINTS						
STREET NAME						
SECTION IDENTIFICATION						
SECTION LENGTH						
SURFACE TYPE & WIDTH						
BASE TYPE & WIDTH						
YEAR						
PROJECT NUMBER						