

STATE OF OHIO - DEPARTMENT OF TRANSPORTATION
STATE ROUTE SECTIONS ON CONTINUOUS MILEAGE STATIONING

DISTRICT 1
COUNTY PAULDING
ROUTE SR 613

MILES	0	1	2	3	4	5	
VISIBLE FIXED POINTS						3.49 Comp	Overlap: See 6.06 to 6.19 on SR 49 & 5.23 to 7.18 on SR 500
DIRECTION OF SURVEY	INDIANA OHIO PAULDING					Payne	SR 49
STREET NAME							
SECTION IDENTIFICATION	0.00					3.49	
SECTION LENGTH	3.49					0.51	
SURFACE TYPE & WIDTH	G20'					G20'	
BASE TYPE & WIDTH	T16',L4'					R20'	
YEAR	1992						
PROJECT NUMBER	865						


PERPETUATION

VISIBLE FIXED POINTS						
STREET NAME						
SECTION IDENTIFICATION						
SECTION LENGTH						
SURFACE TYPE & WIDTH						
BASE TYPE & WIDTH						
YEAR						
PROJECT NUMBER						

VISIBLE FIXED POINTS						
STREET NAME						
SECTION IDENTIFICATION						
SECTION LENGTH						
SURFACE TYPE & WIDTH						
BASE TYPE & WIDTH						
YEAR						
PROJECT NUMBER						

STATE OF OHIO - DEPARTMENT OF TRANSPORTATION
STATE ROUTE SECTIONS ON CONTINUOUS MILEAGE STATIONING

DISTRICT 1
COUNTY PAULDING
ROUTE SR 613

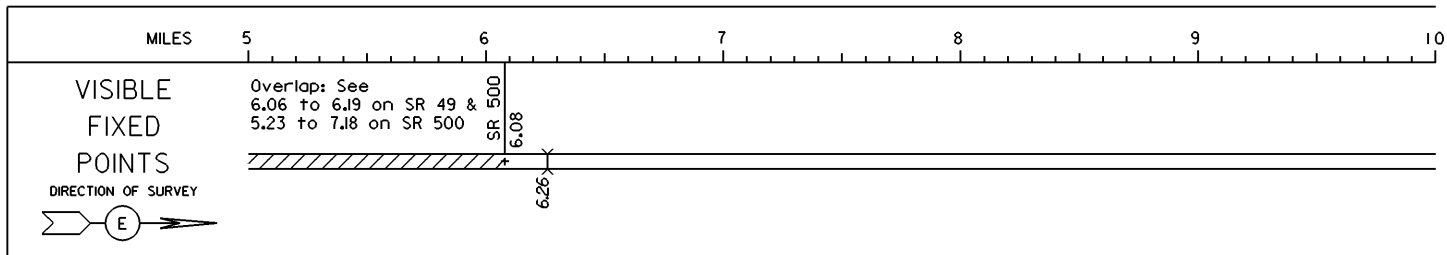

STREET NAME		
SECTION IDENTIFICATION		6.08
SECTION LENGTH		6.46
SURFACE TYPE & WIDTH		G20'
BASE TYPE & WIDTH		120'
YEAR	1998	1998
PROJECT NUMBER	472	472

1999
711 PERPETUATION

VISIBLE _____

FIXED _____

POINTS _____

STREET NAME	
SECTION IDENTIFICATION	
SECTION LENGTH	
SURFACE TYPE & WIDTH	
BASE TYPE & WIDTH	
YEAR	
PROJECT NUMBER	

VISIBLE _____


FIXED _____

POINTS _____



STREET NAME	
SECTION IDENTIFICATION	
SECTION LENGTH	
SURFACE TYPE & WIDTH	
BASE TYPE & WIDTH	
YEAR	
PROJECT NUMBER	

STATE OF OHIO - DEPARTMENT OF TRANSPORTATION
STATE ROUTE SECTIONS ON CONTINUOUS MILEAGE STATIONING

DISTRICT 1
COUNTY PAULDING
ROUTE SR 613


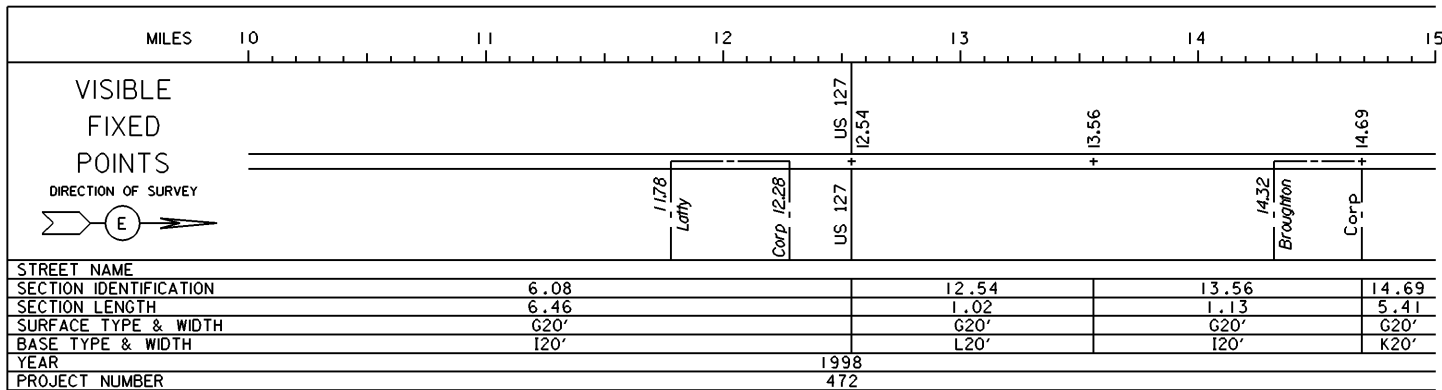


PERPETUATION

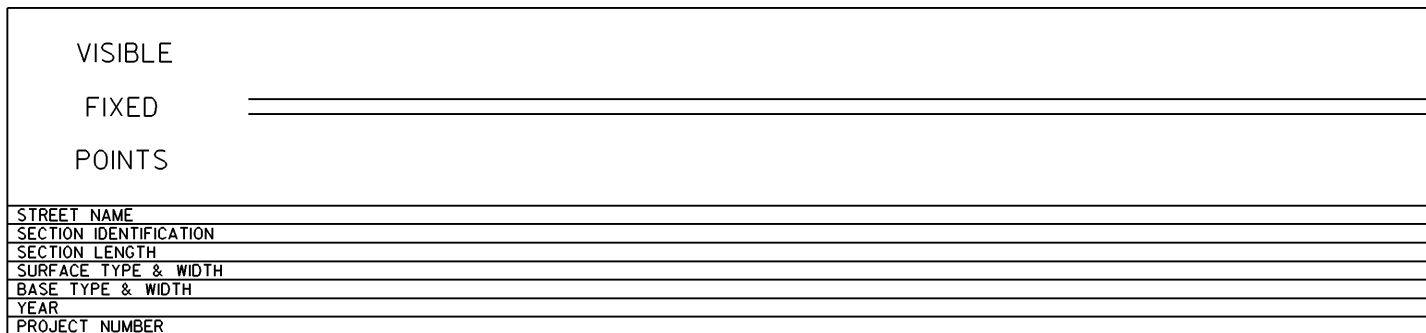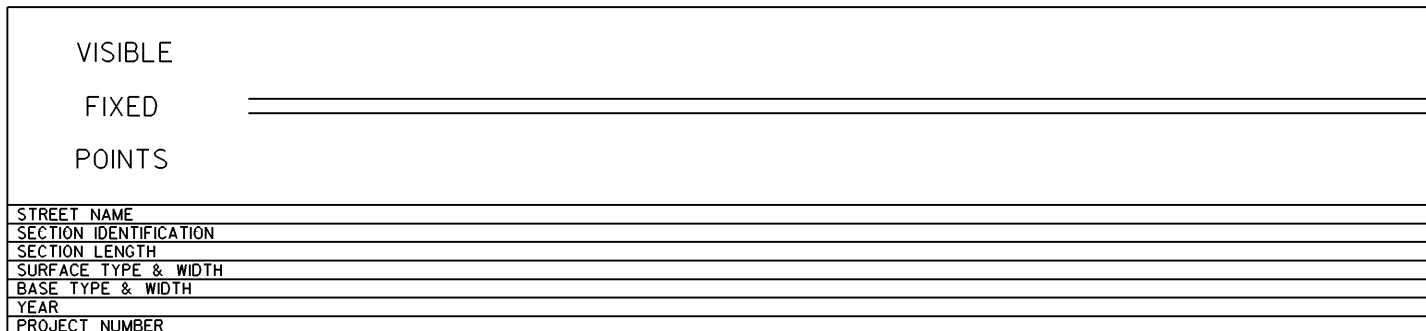



STATE OF OHIO - DEPARTMENT OF TRANSPORTATION
STATE ROUTE SECTIONS ON CONTINUOUS MILEAGE STATIONING

DISTRICT 1
COUNTY PAULDING
ROUTE SR 613

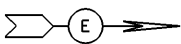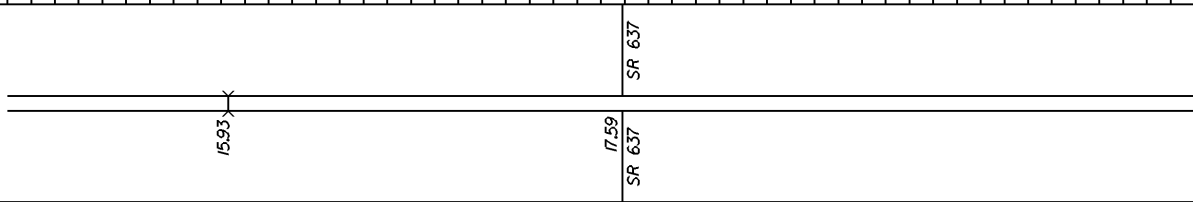MILES	15	16	17	18	19	20	
VISIBLE FIXED POINTS DIRECTION OF SURVEY 				SR 637 17.59 SR 637			
STREET NAME							
SECTION IDENTIFICATION		14.69					
SECTION LENGTH		5.41					
SURFACE TYPE & WIDTH		G20'					
BASE TYPE & WIDTH		K20'					
YEAR		1998					
PROJECT NUMBER		472					

PERPETUATION

 VISIBLE FIXED POINTS						
STREET NAME						
SECTION IDENTIFICATION						
SECTION LENGTH						
SURFACE TYPE & WIDTH						
BASE TYPE & WIDTH						
YEAR						
PROJECT NUMBER						

 VISIBLE FIXED POINTS						
STREET NAME						
SECTION IDENTIFICATION						
SECTION LENGTH						
SURFACE TYPE & WIDTH						
BASE TYPE & WIDTH						
YEAR						
PROJECT NUMBER						

STATE OF OHIO - DEPARTMENT OF TRANSPORTATION
STATE ROUTE SECTIONS ON CONTINUOUS MILEAGE STATIONING

DISTRICT I
COUNTY PAULDING
ROUTE SR 613

MILES	20	21	22	23	24	25
VISIBLE FIXED POINTS	20.10 Corp	RR 20.64 20.76	Corp 21.10	22.59 SR 66 22.81	Corp 23.31	CO 24.81 CO
DIRECTION OF SURVEY						
STREET NAME	Wayne St.	State St.	Market St.	Walnut St.		
SECTION IDENTIFICATION	14.69	20.10	20.64	20.76	21.10	21.10
SECTION LENGTH	5.41	0.54	0.12	0.34	1.49	22.81
SURFACE TYPE & WIDTH		G20'			G20'	G20'
BASE TYPE & WIDTH		K20'		L20'		K20'
YEAR		1998			1996	1996
PROJECT NUMBER		472			219	219

PERPETUATION

VISIBLE
FIXED
POINTS

=====

STREET NAME	
SECTION IDENTIFICATION	
SECTION LENGTH	
SURFACE TYPE & WIDTH	
BASE TYPE & WIDTH	
YEAR	
PROJECT NUMBER	

VISIBLE
FIXED
POINTS

=====

STREET NAME	
SECTION IDENTIFICATION	
SECTION LENGTH	
SURFACE TYPE & WIDTH	
BASE TYPE & WIDTH	
YEAR	
PROJECT NUMBER	