


STATE OF OHIO - DEPARTMENT OF TRANSPORTATION

STATE ROUTE SECTIONS ON CONTINUOUS MILEAGE STATIONING

DISTRICT 5
 COUNTY PERRY
 ROUTE SR 668

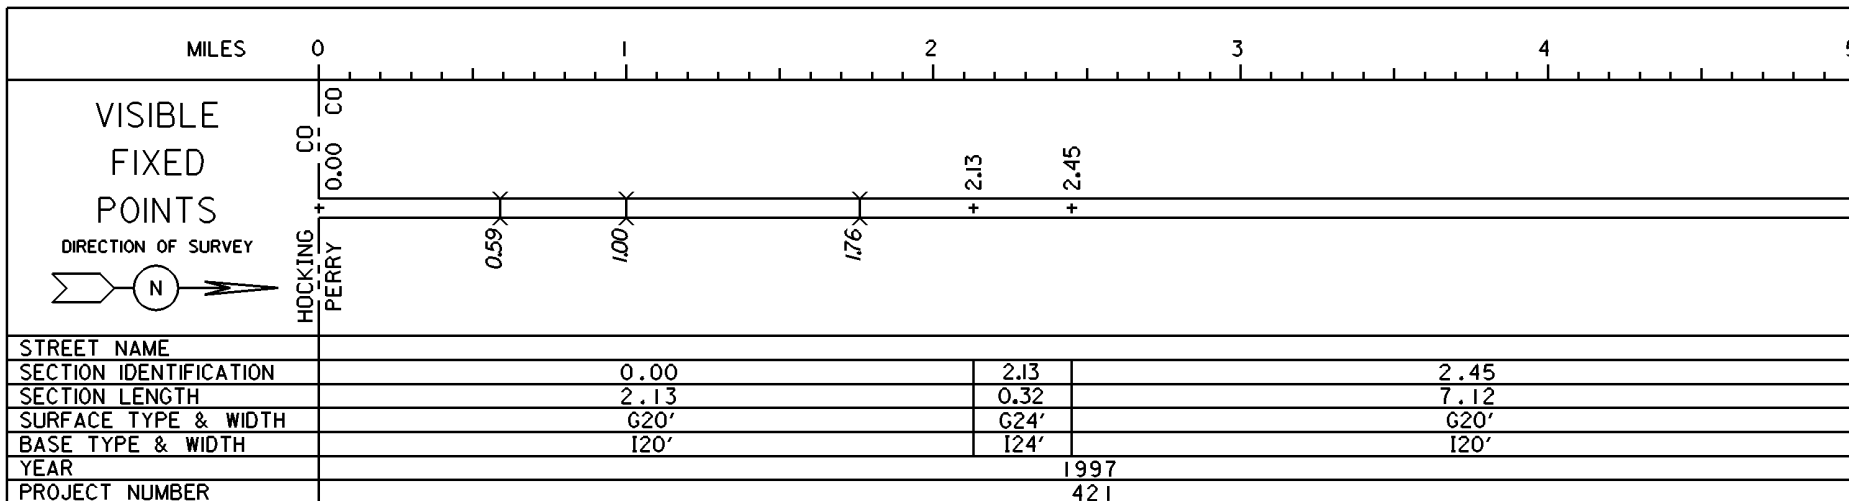

PERPETUATION

VISIBLE
 FIXED
 POINTS


STREET NAME
 SECTION IDENTIFICATION
 SECTION LENGTH
 SURFACE TYPE & WIDTH
 BASE TYPE & WIDTH
 YEAR
 PROJECT NUMBER

VISIBLE
 FIXED
 POINTS

STREET NAME
 SECTION IDENTIFICATION
 SECTION LENGTH
 SURFACE TYPE & WIDTH
 BASE TYPE & WIDTH
 YEAR
 PROJECT NUMBER


STATE OF OHIO - DEPARTMENT OF TRANSPORTATION
STATE ROUTE SECTIONS ON CONTINUOUS MILEAGE STATIONING

DISTRICT 5
COUNTY PERRY
ROUTE SR 668

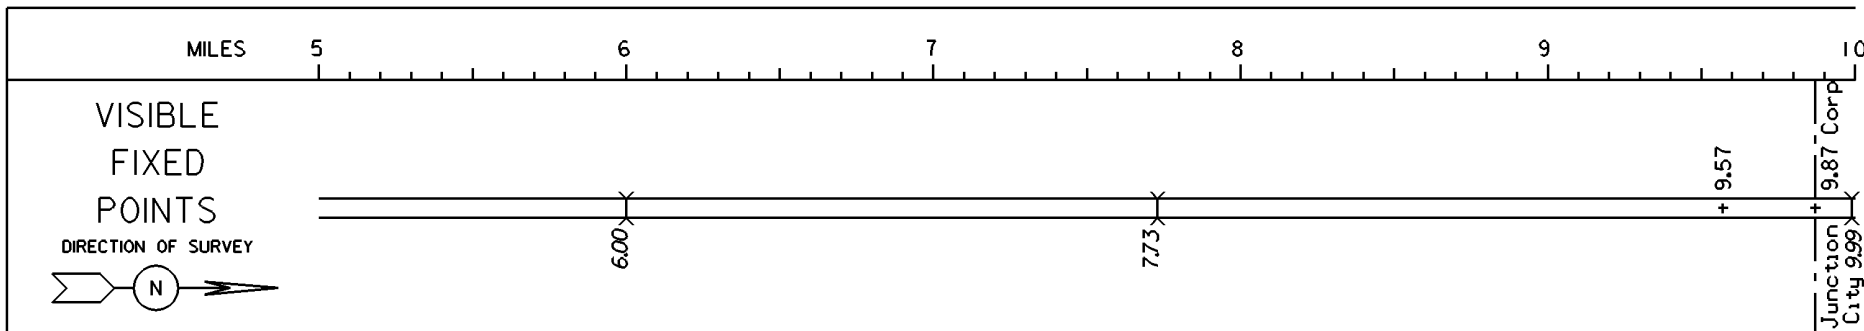


STREET NAME			
SECTION IDENTIFICATION	2.45	9.57	9.87
SECTION LENGTH	7.12	0.30	0.23
SURFACE TYPE & WIDTH	G20'		G20'
BASE TYPE & WIDTH	L20'		L20'
YEAR	1997	1997	1997
PROJECT NUMBER	421	123	421

PERPETUATION

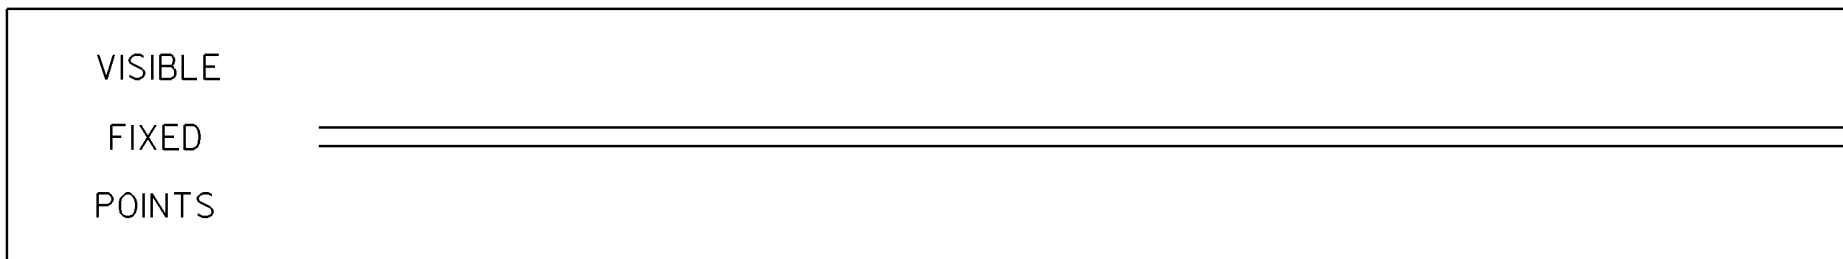

STREET NAME			
SECTION IDENTIFICATION			
SECTION LENGTH			
SURFACE TYPE & WIDTH			
BASE TYPE & WIDTH			
YEAR			
PROJECT NUMBER			

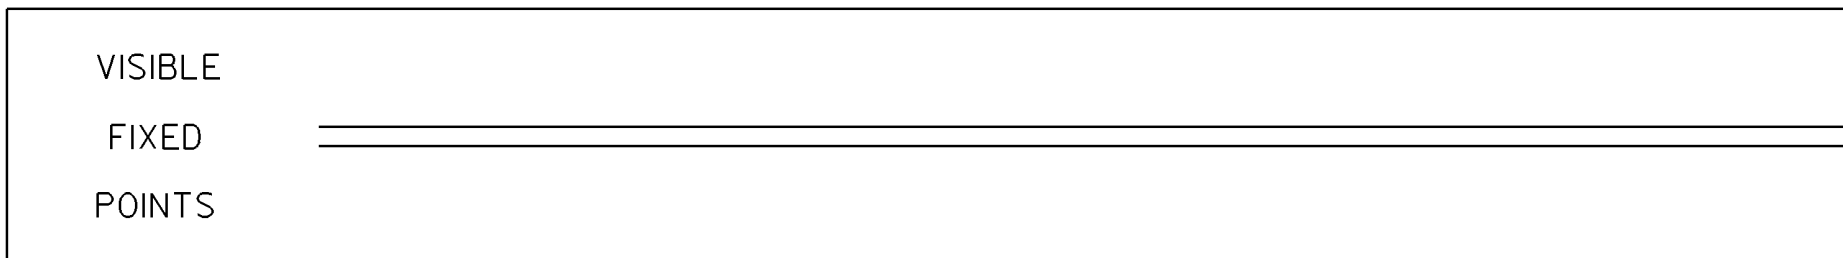


STREET NAME			
SECTION IDENTIFICATION			
SECTION LENGTH			
SURFACE TYPE & WIDTH			
BASE TYPE & WIDTH			
YEAR			
PROJECT NUMBER			



STATE OF OHIO - DEPARTMENT OF TRANSPORTATION

STATE ROUTE SECTIONS ON CONTINUOUS MILEAGE STATIONING

DISTRICT 5
 COUNTY PERRY
 ROUTE SR 668

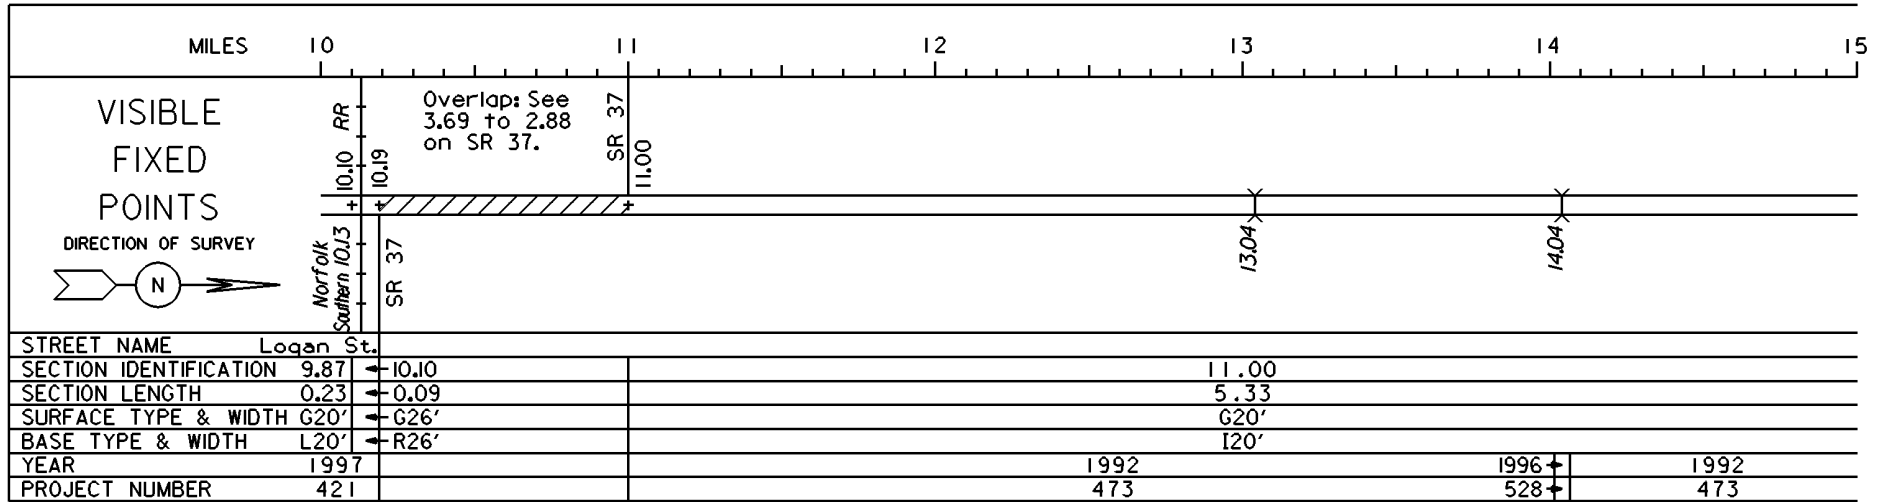


PERPETUATION

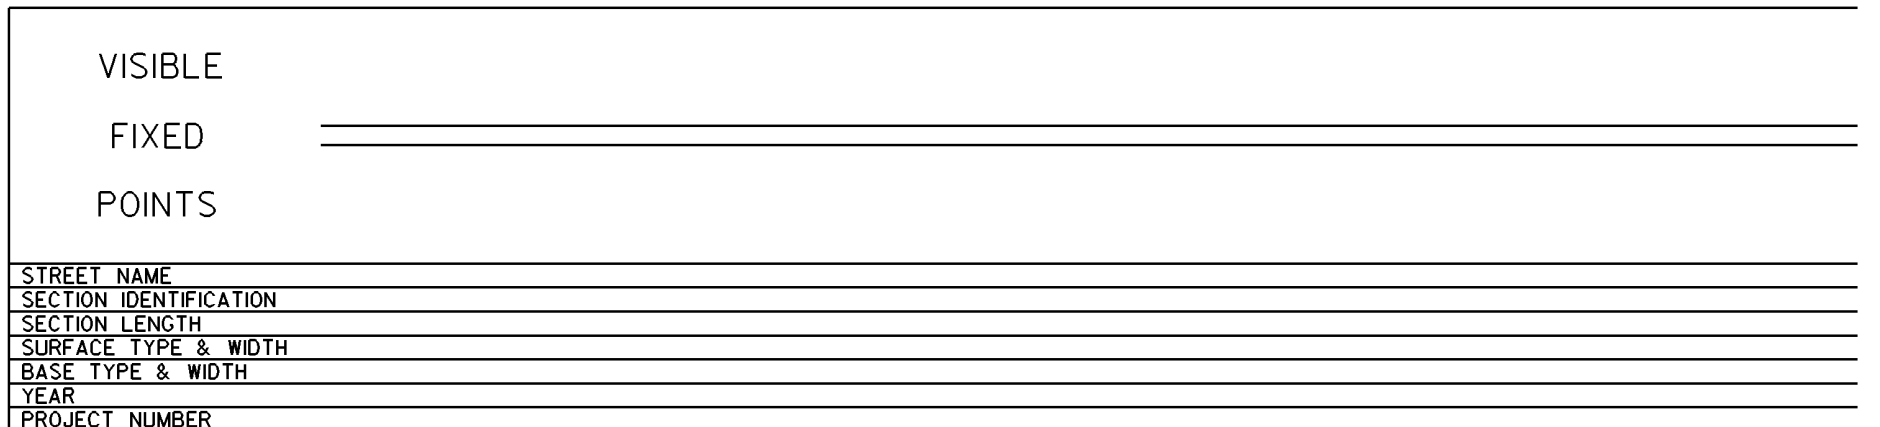
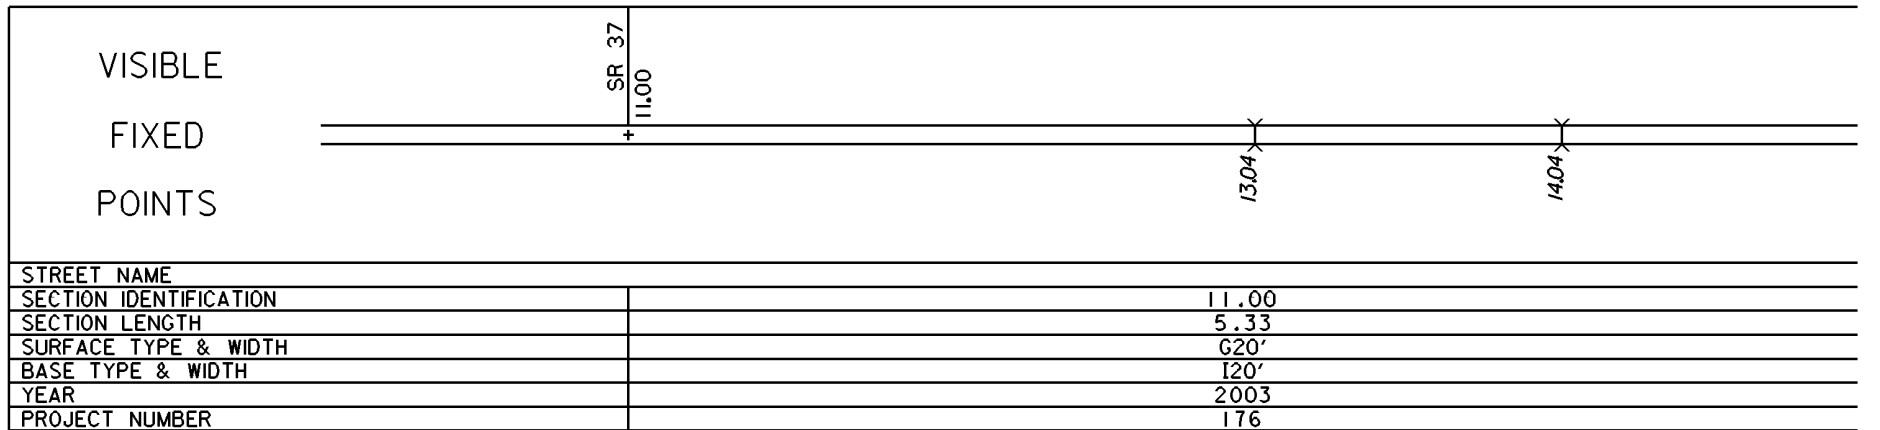


STATE OF OHIO - DEPARTMENT OF TRANSPORTATION
STATE ROUTE SECTIONS ON CONTINUOUS MILEAGE STATIONING

DISTRICT 5
COUNTY PERRY
ROUTE SR 668

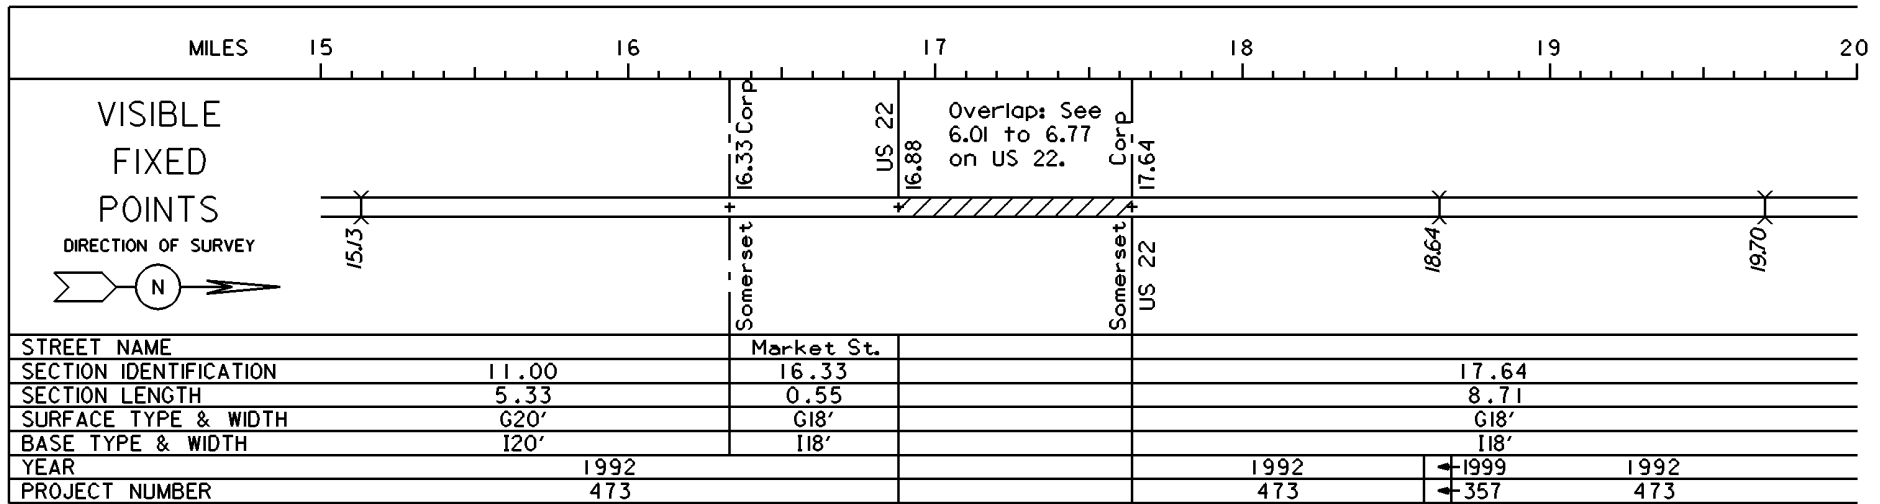


PERPETUATION

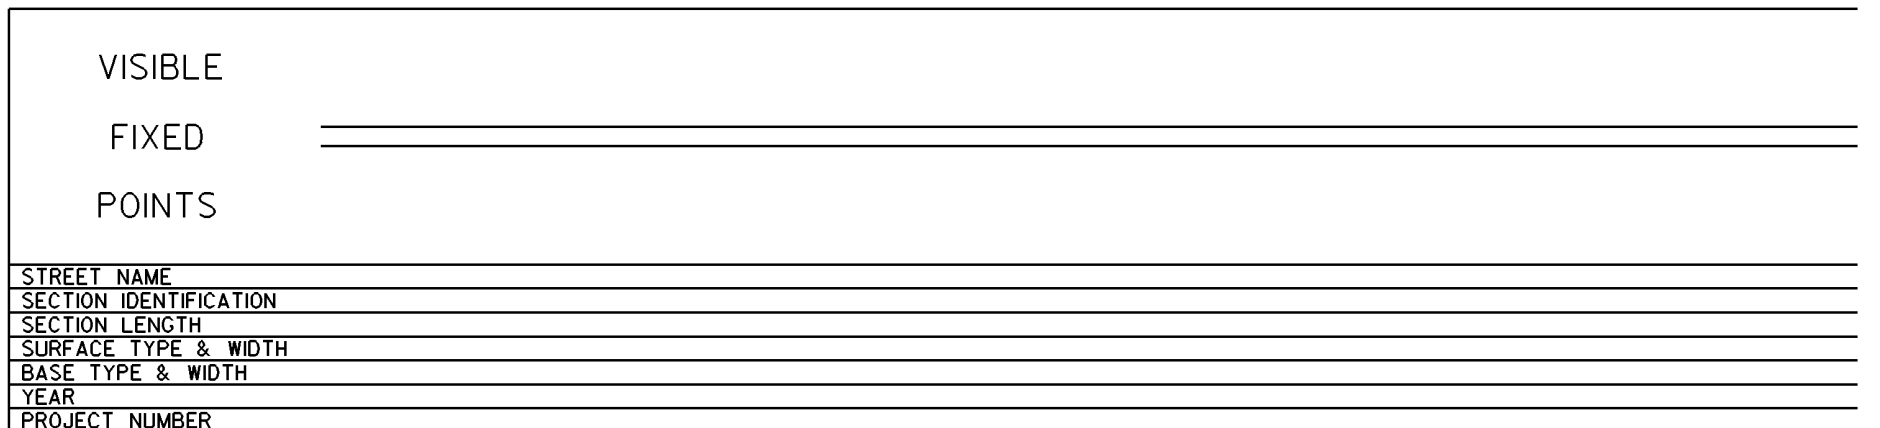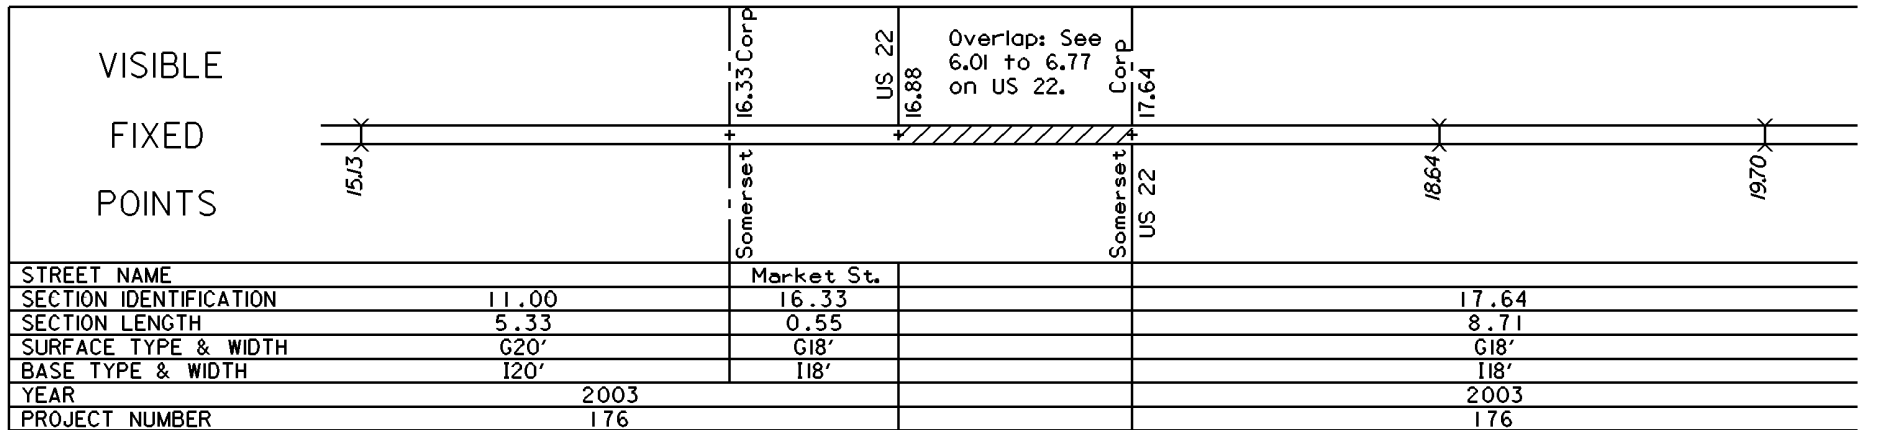


STATE OF OHIO - DEPARTMENT OF TRANSPORTATION
STATE ROUTE SECTIONS ON CONTINUOUS MILEAGE STATIONING


DISTRICT 5
COUNTY PERRY
ROUTE SR 668

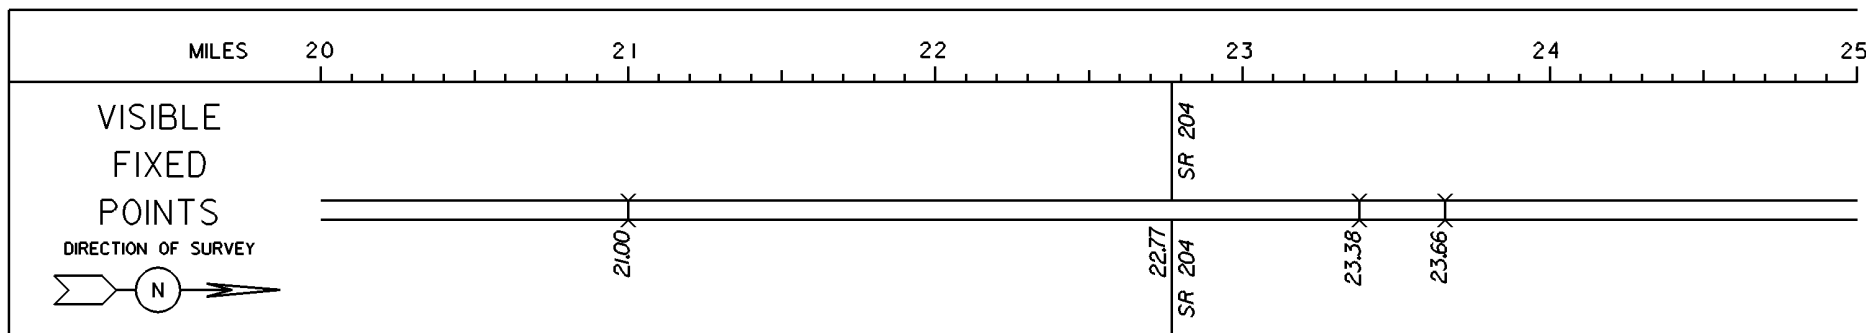

STREET NAME	
SECTION IDENTIFICATION	17.64
SECTION LENGTH	8.71
SURFACE TYPE & WIDTH	G18'
BASE TYPE & WIDTH	I18'
YEAR	1992
PROJECT NUMBER	473
	+1993
	+885
	1992
	473
	1991
	1087
	1991
	1087
	+1994
	+390
	1991
	1087
PERPETUATION	
	1996
	572

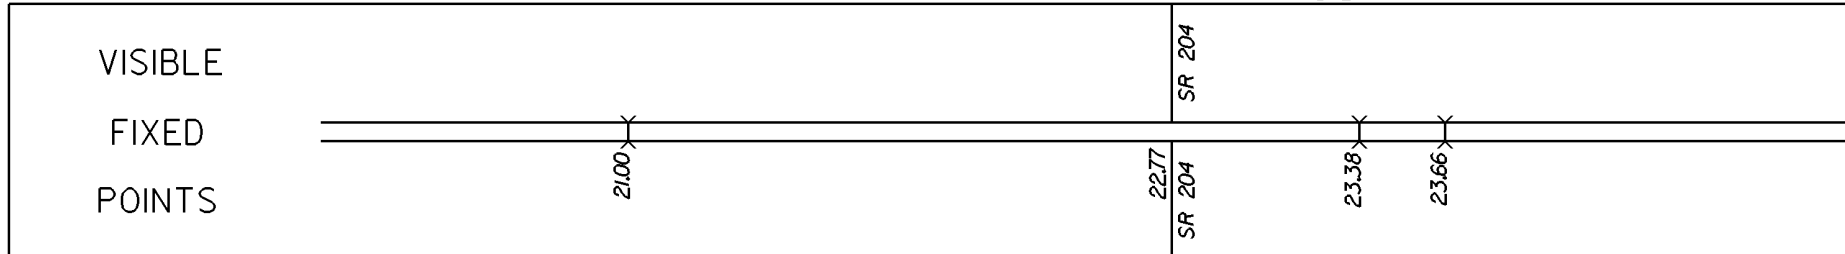

STREET NAME	
SECTION IDENTIFICATION	17.64
SECTION LENGTH	8.71
SURFACE TYPE & WIDTH	G18'
BASE TYPE & WIDTH	I18'
YEAR	2003
PROJECT NUMBER	176

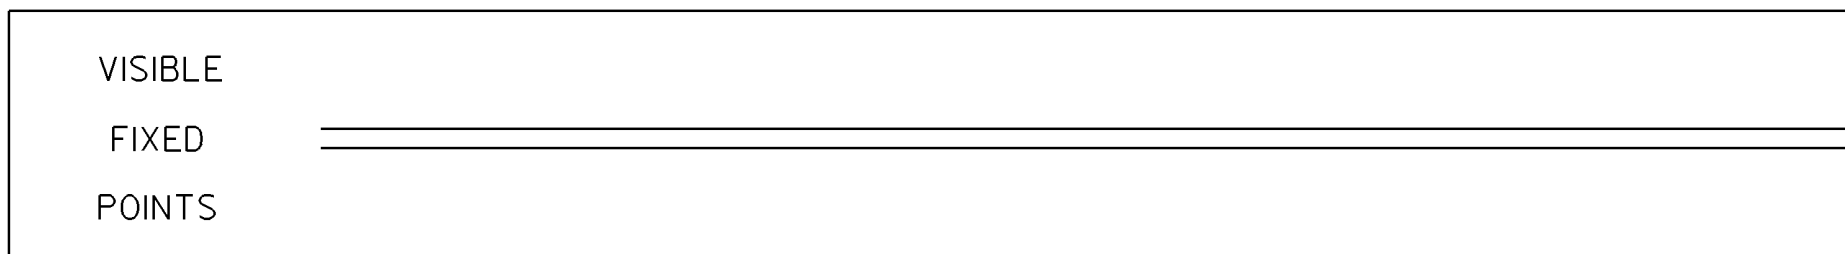


STREET NAME	
SECTION IDENTIFICATION	
SECTION LENGTH	
SURFACE TYPE & WIDTH	
BASE TYPE & WIDTH	
YEAR	
PROJECT NUMBER	

STATE OF OHIO - DEPARTMENT OF TRANSPORTATION

STATE ROUTE SECTIONS ON CONTINUOUS MILEAGE STATIONING

DISTRICT 5
 COUNTY PERRY
 ROUTE SR 668

MILES	25.00	25.50	26.00	26.50	27.00	27.50	
VISIBLE FIXED POINTS						CO 26.35 CO + PERRY LICKING	
DIRECTION OF SURVEY 							
STREET NAME							
SECTION IDENTIFICATION			17.64				
SECTION LENGTH			8.71				
SURFACE TYPE & WIDTH			G18'				
BASE TYPE & WIDTH			I18'				
YEAR			1991				
PROJECT NUMBER			1087				

PERPETUATION

VISIBLE FIXED POINTS						CO 26.35 CO + PERRY LICKING	
STREET NAME							
SECTION IDENTIFICATION			17.64				
SECTION LENGTH			8.71				
SURFACE TYPE & WIDTH			G18'				
BASE TYPE & WIDTH			I18'				
YEAR			2003				
PROJECT NUMBER			176				

VISIBLE FIXED POINTS						
STREET NAME						
SECTION IDENTIFICATION						
SECTION LENGTH						
SURFACE TYPE & WIDTH						
BASE TYPE & WIDTH						
YEAR						
PROJECT NUMBER						