

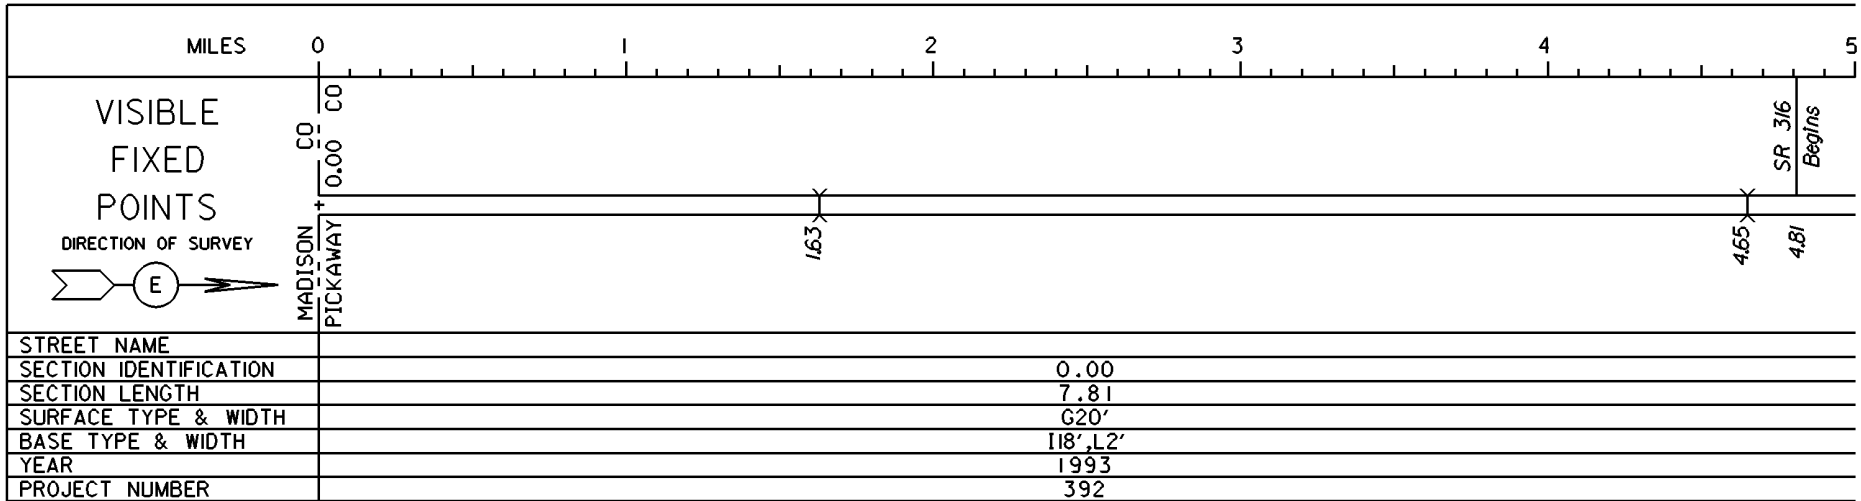


STATE OF OHIO - DEPARTMENT OF TRANSPORTATION
STATE ROUTE SECTIONS ON CONTINUOUS MILEAGE STATIONING

DISTRICT 6
COUNTY PICKAWAY
ROUTE SR 56

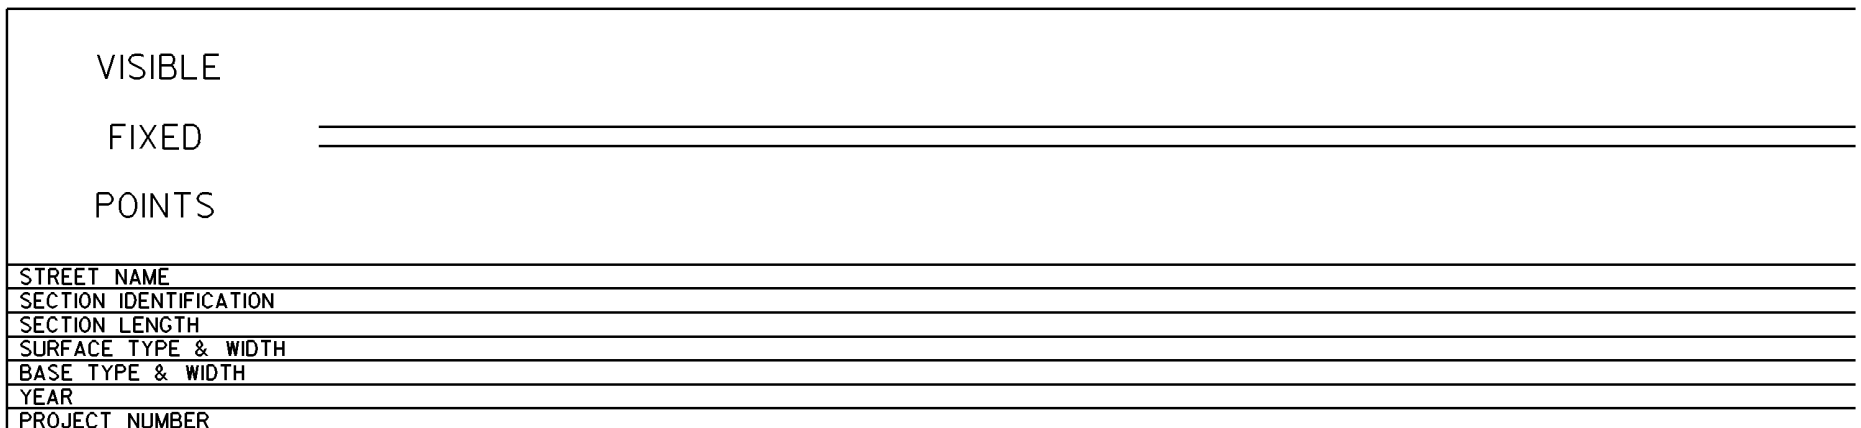


PERPETUATION

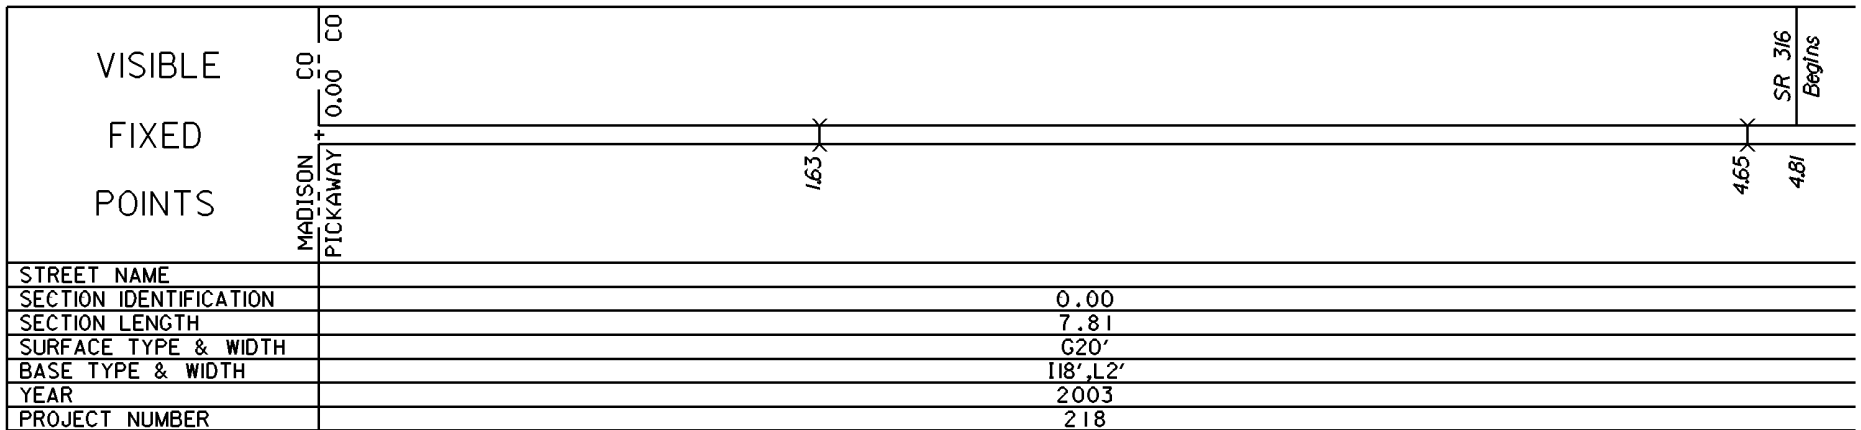

STATE OF OHIO - DEPARTMENT OF TRANSPORTATION
STATE ROUTE SECTIONS ON CONTINUOUS MILEAGE STATIONING

DISTRICT 6
COUNTY PICKAWAY
ROUTE SR 56

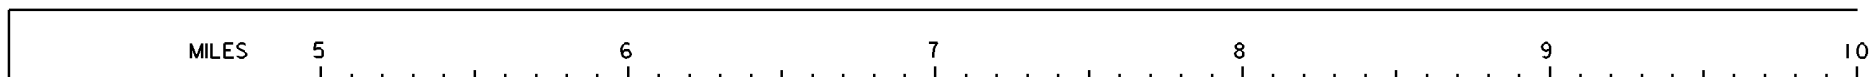

VISIBLE
FIXED
POINTS

DIRECTION OF SURVEY



7.81
+
7.94
7.87

STREET NAME			
SECTION IDENTIFICATION	0.00	7.81	7.94
SECTION LENGTH	7.81	0.13	7.44
SURFACE TYPE & WIDTH	G20'	G22'	G20'
BASE TYPE & WIDTH	118',L2'	L22'	118',L2'
YEAR	1993	1991	1993
PROJECT NUMBER	392	947	392

PERPETUATION

VISIBLE
FIXED
POINTS

7.81
+
7.94
7.87


STREET NAME			
SECTION IDENTIFICATION	0.00	7.81	7.94
SECTION LENGTH	7.81	0.13	7.44
SURFACE TYPE & WIDTH	G20'	G22'	G20'
BASE TYPE & WIDTH	118',L2'	L22'	118',L2'
YEAR		2003	
PROJECT NUMBER		218	

VISIBLE
FIXED
POINTS

STREET NAME			
SECTION IDENTIFICATION			
SECTION LENGTH			
SURFACE TYPE & WIDTH			
BASE TYPE & WIDTH			
YEAR			
PROJECT NUMBER			


STATE OF OHIO - DEPARTMENT OF TRANSPORTATION
STATE ROUTE SECTIONS ON CONTINUOUS MILEAGE STATIONING

DISTRICT 6
COUNTY PICKAWAY
ROUTE SR 56

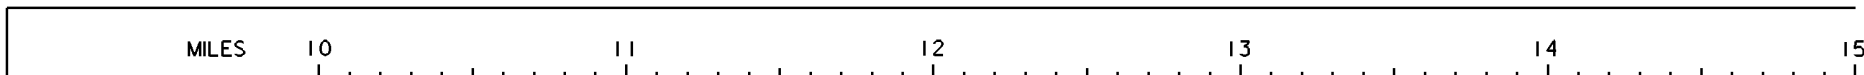

VISIBLE
FIXED
POINTS


DIRECTION OF SURVEY

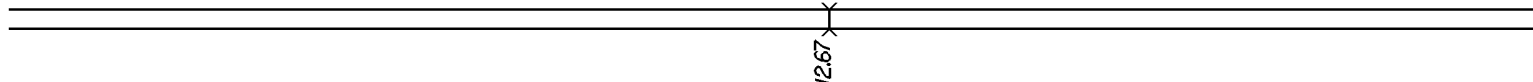

STREET NAME	
SECTION IDENTIFICATION	7.94
SECTION LENGTH	7.44
SURFACE TYPE & WIDTH	G20'
BASE TYPE & WIDTH	I18',L2'
YEAR	1993
PROJECT NUMBER	392


PERPETUATION

VISIBLE
FIXED
POINTS

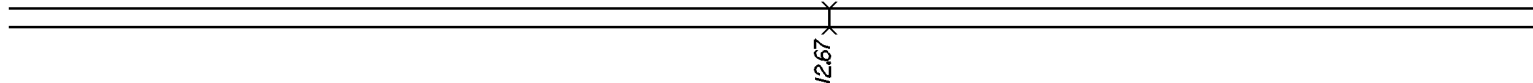

STREET NAME	
SECTION IDENTIFICATION	7.94
SECTION LENGTH	7.44
SURFACE TYPE & WIDTH	G20'
BASE TYPE & WIDTH	I18',L2'
YEAR	2003
PROJECT NUMBER	218


VISIBLE
FIXED
POINTS

 



STREET NAME	
SECTION IDENTIFICATION	
SECTION LENGTH	
SURFACE TYPE & WIDTH	
BASE TYPE & WIDTH	
YEAR	
PROJECT NUMBER	

STATE OF OHIO - DEPARTMENT OF TRANSPORTATION
STATE ROUTE SECTIONS ON CONTINUOUS MILEAGE STATIONING

DISTRICT 6
COUNTY PICKAWAY
ROUTE SR 56

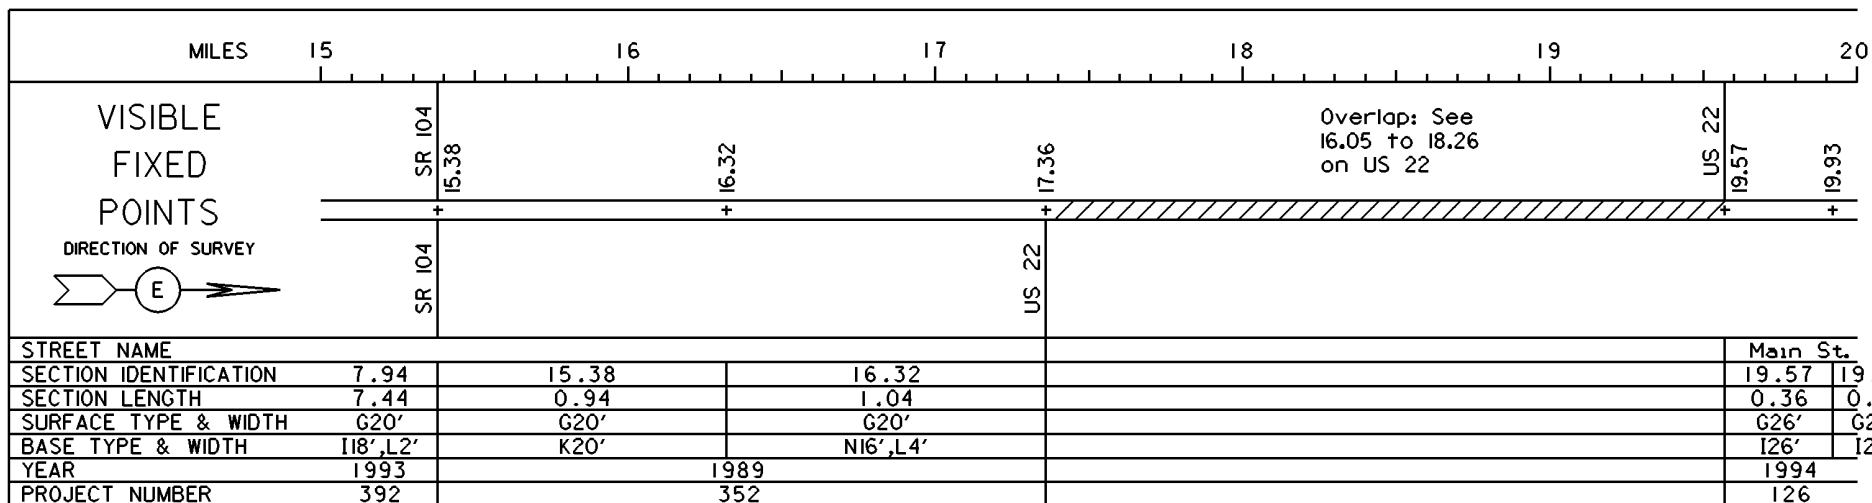


PERPETUATION

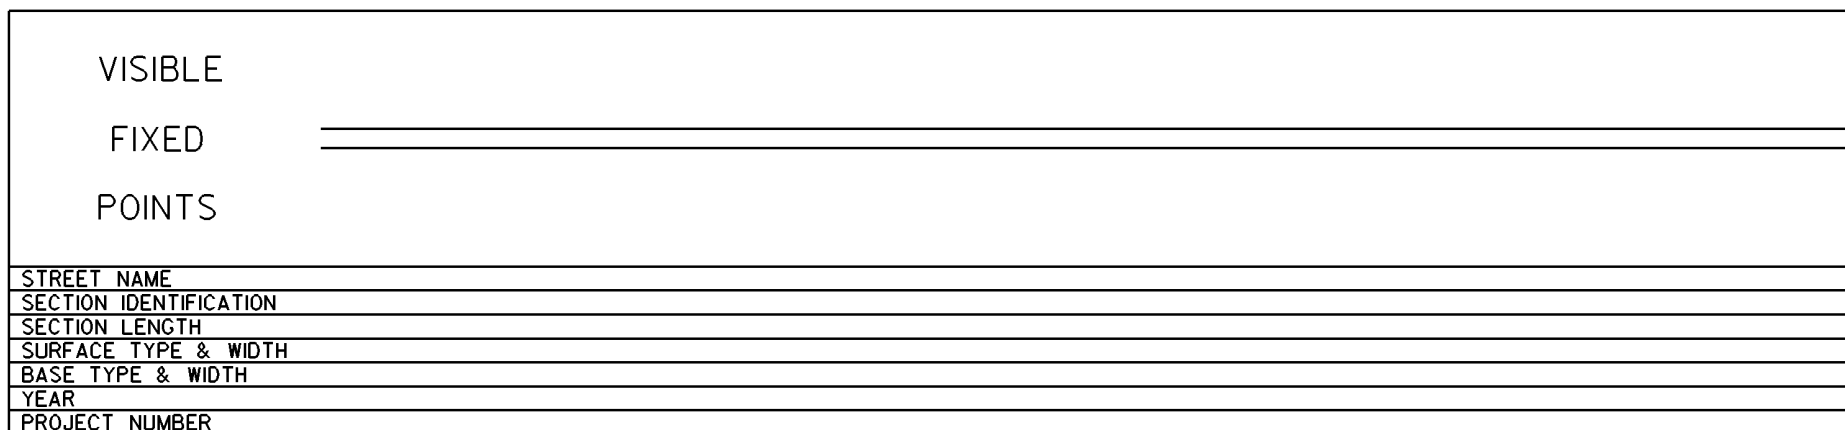
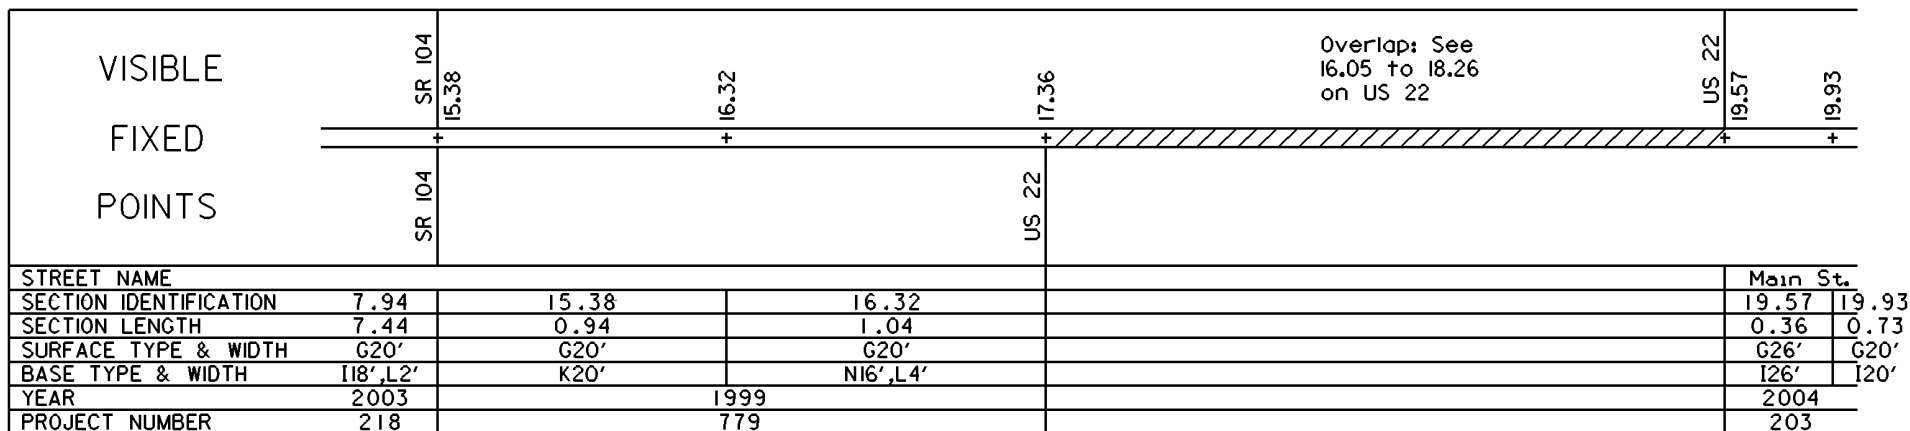


STATE OF OHIO - DEPARTMENT OF TRANSPORTATION
STATE ROUTE SECTIONS ON CONTINUOUS MILEAGE STATIONING

DISTRICT 6
COUNTY PICKAWAY
ROUTE SR 56

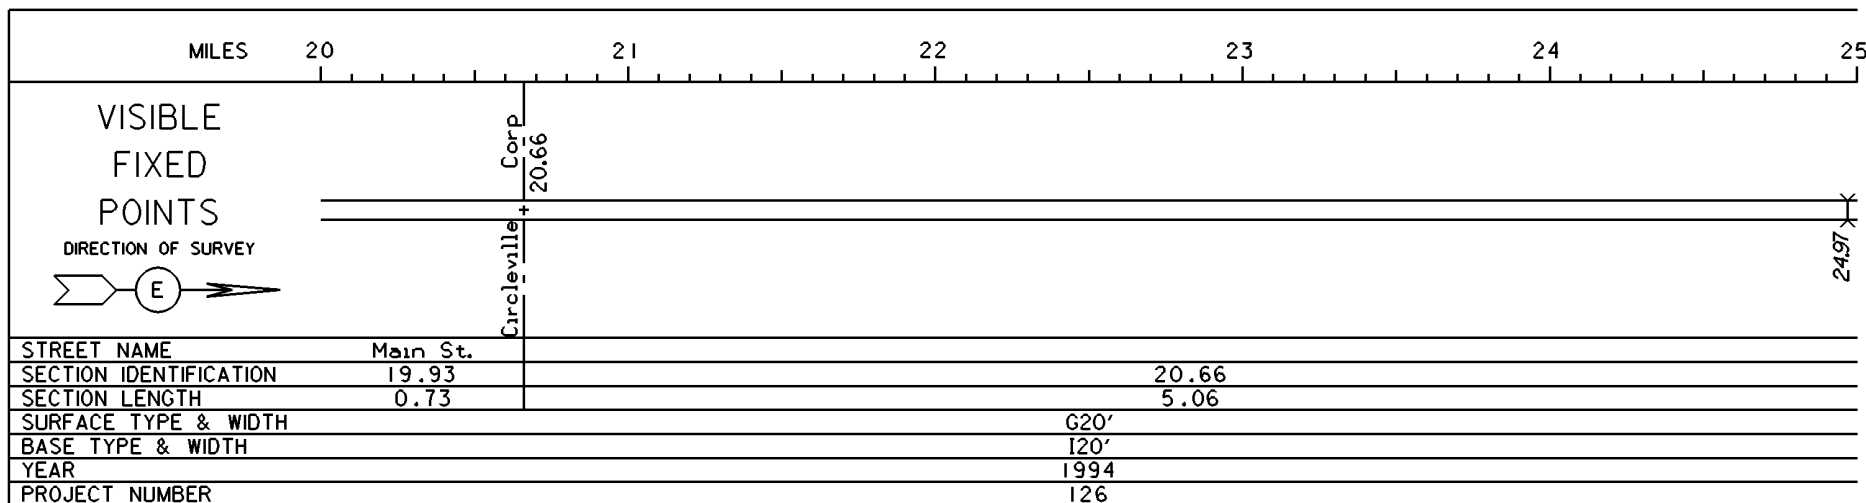


PERPETUATION

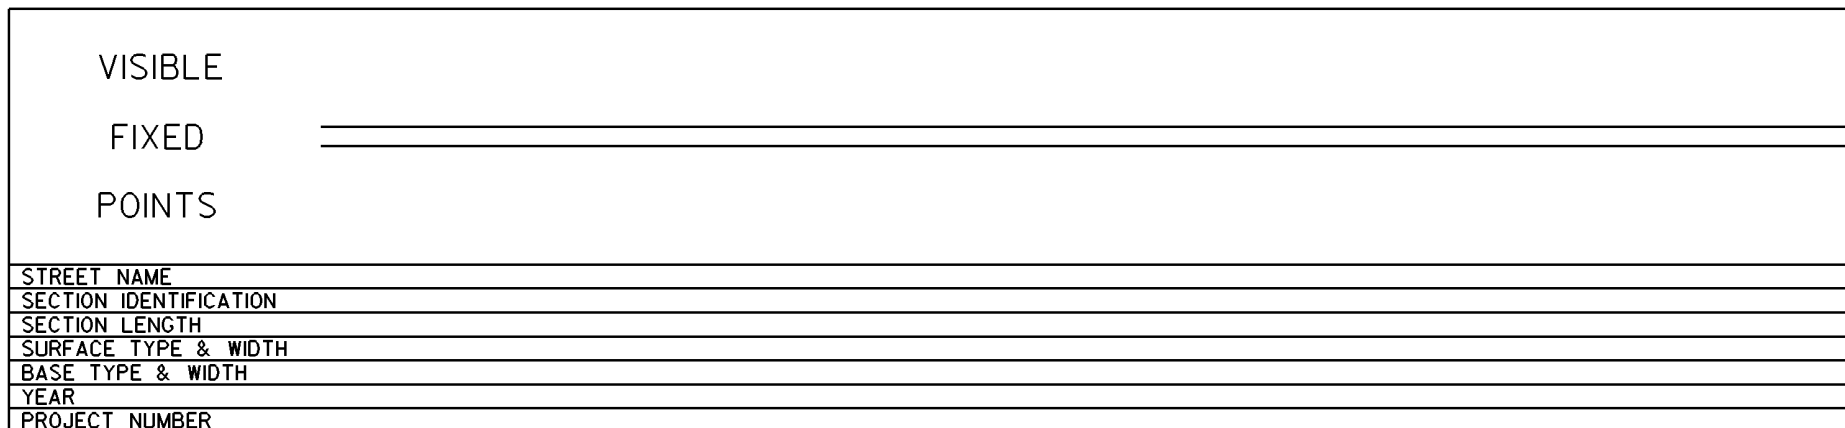
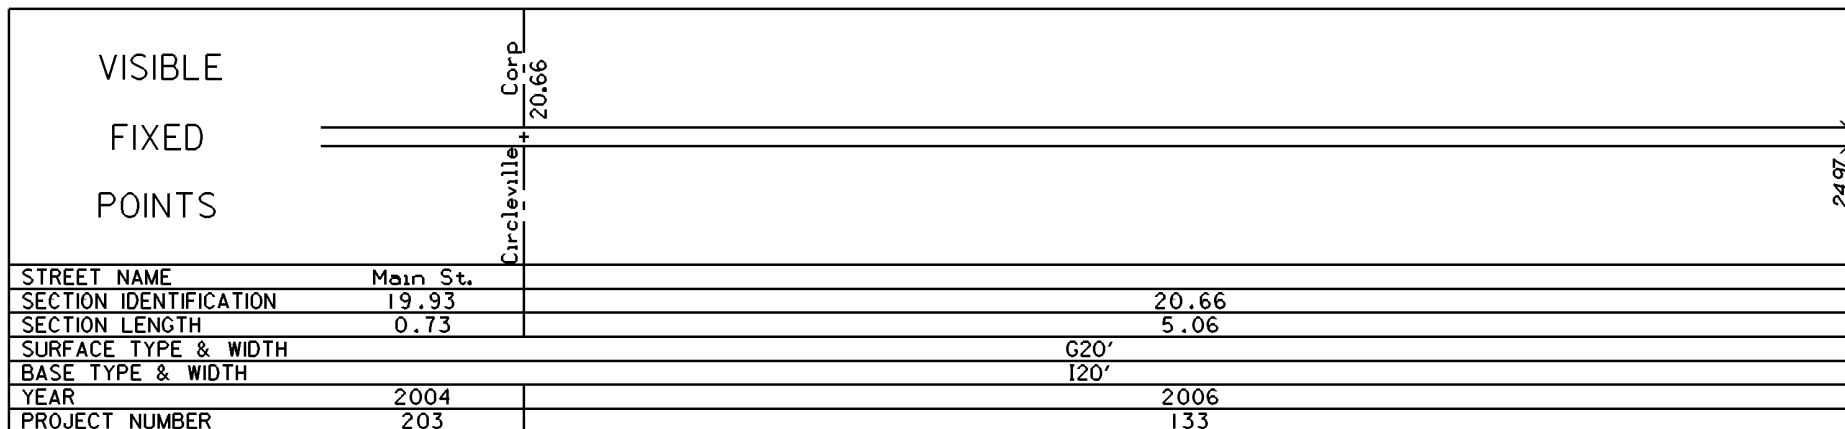


STATE OF OHIO - DEPARTMENT OF TRANSPORTATION
STATE ROUTE SECTIONS ON CONTINUOUS MILEAGE STATIONING

DISTRICT 6
COUNTY PICKAWAY
ROUTE SR 56

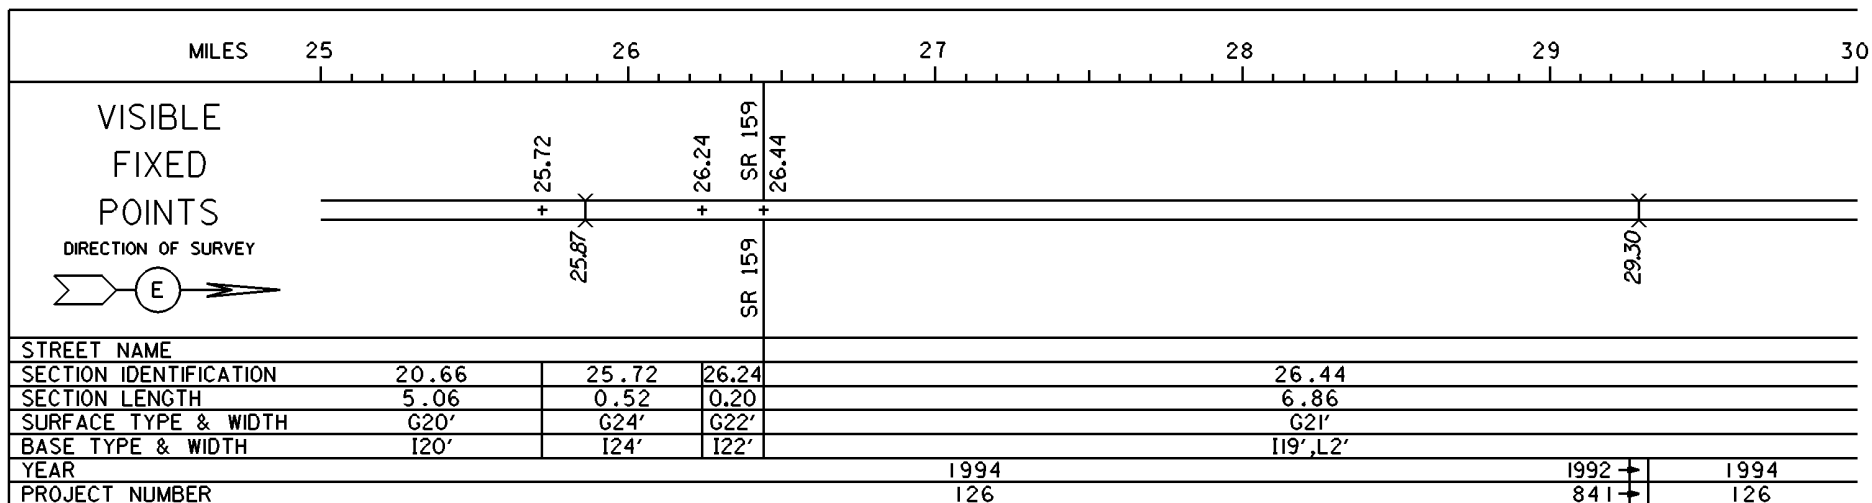


PERPETUATION

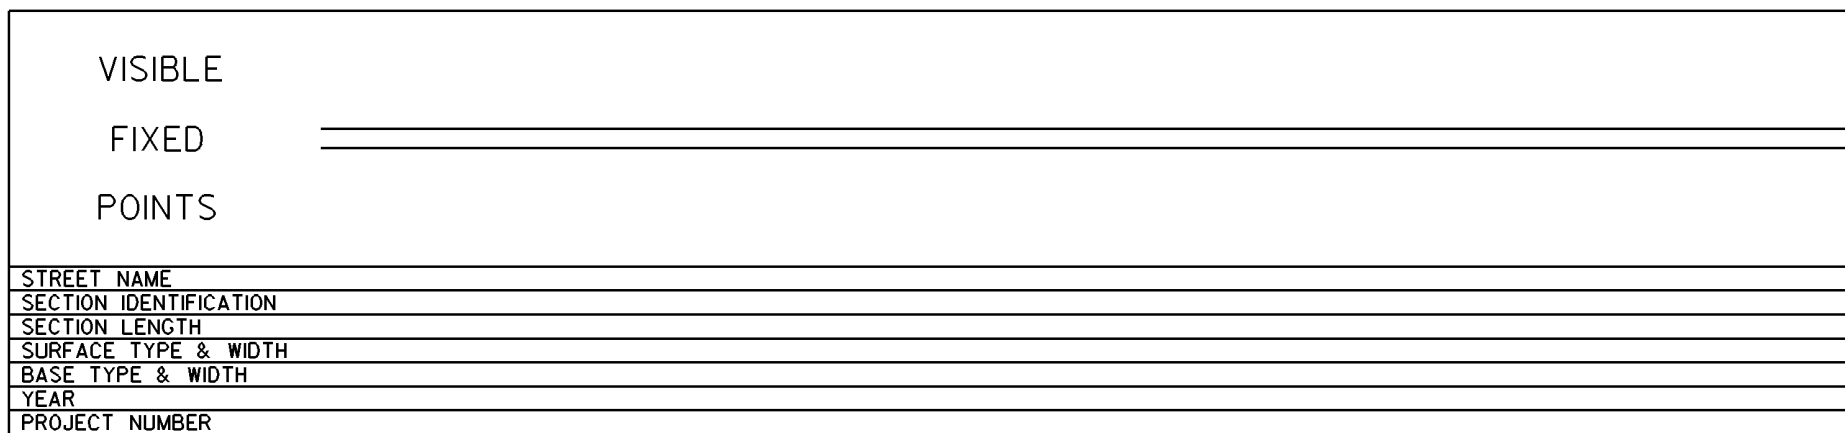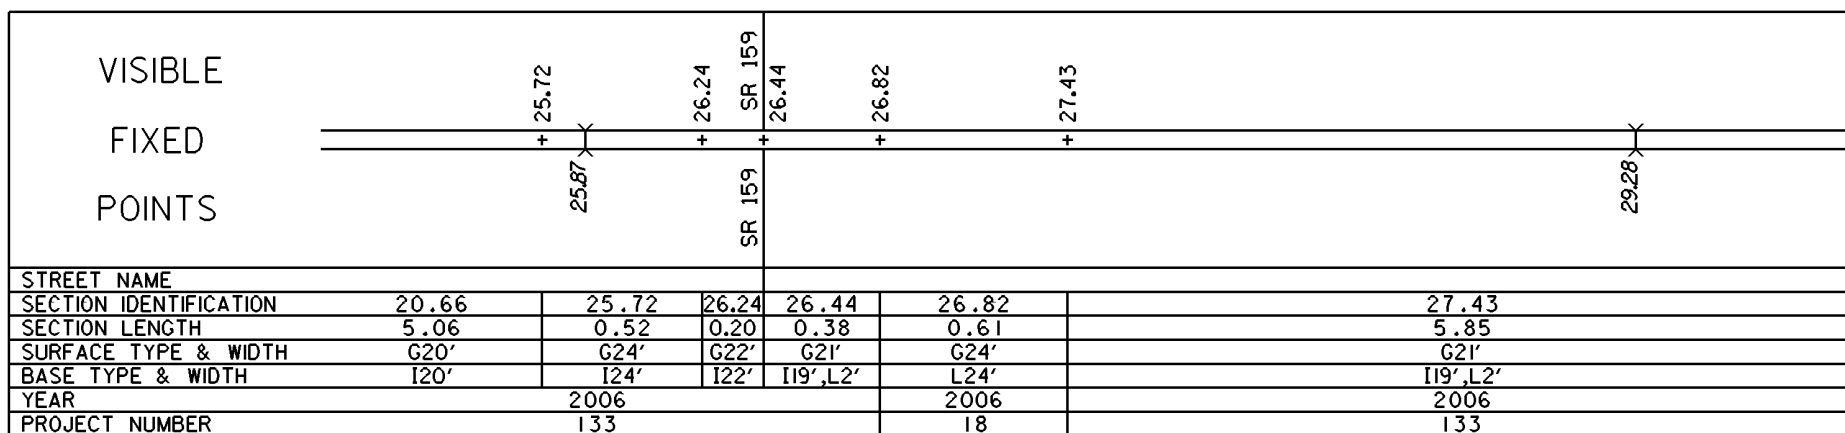

STATE OF OHIO - DEPARTMENT OF TRANSPORTATION
STATE ROUTE SECTIONS ON CONTINUOUS MILEAGE STATIONING

DISTRICT 6
COUNTY PICKAWAY
ROUTE SR 56

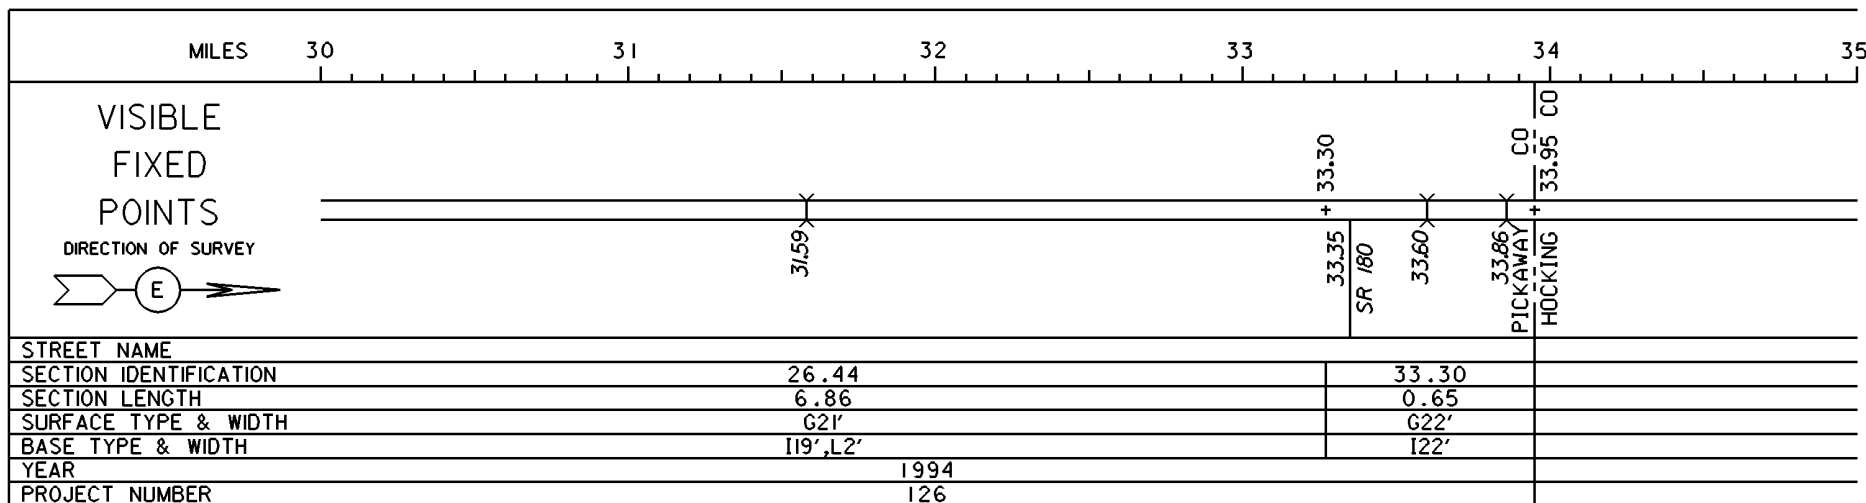

PERPETUATION

