
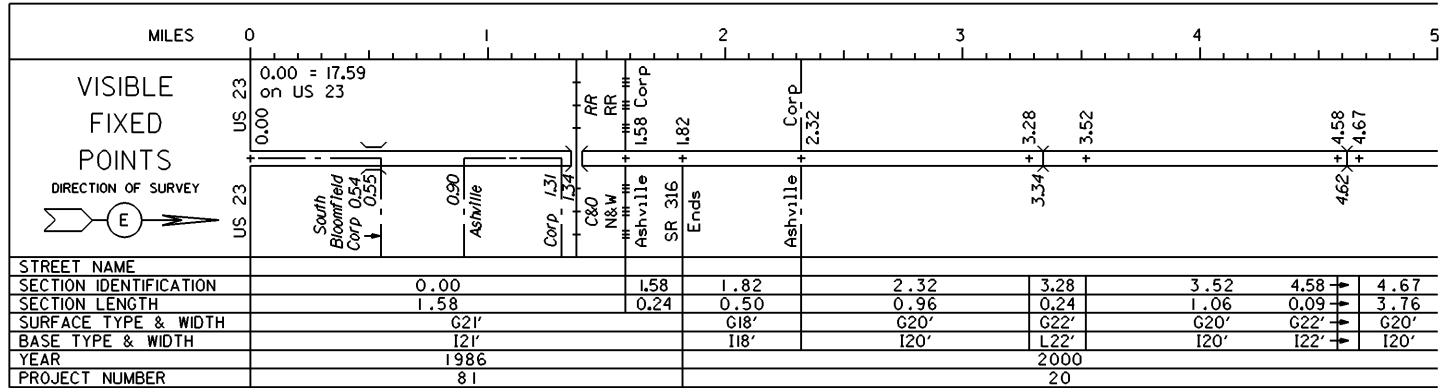
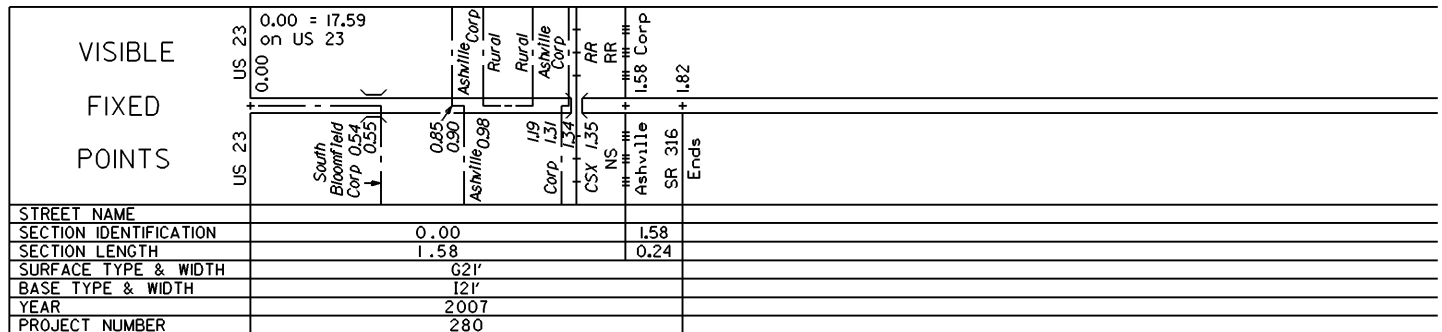


STATE OF OHIO - DEPARTMENT OF TRANSPORTATION
STATE ROUTE SECTIONS ON CONTINUOUS MILEAGE STATIONING

DISTRICT 6
COUNTY PICKAWAY
ROUTE SR 752


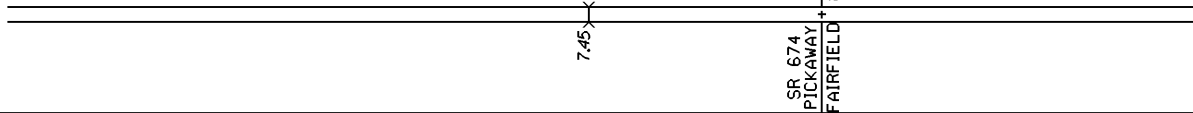


PERPETUATION

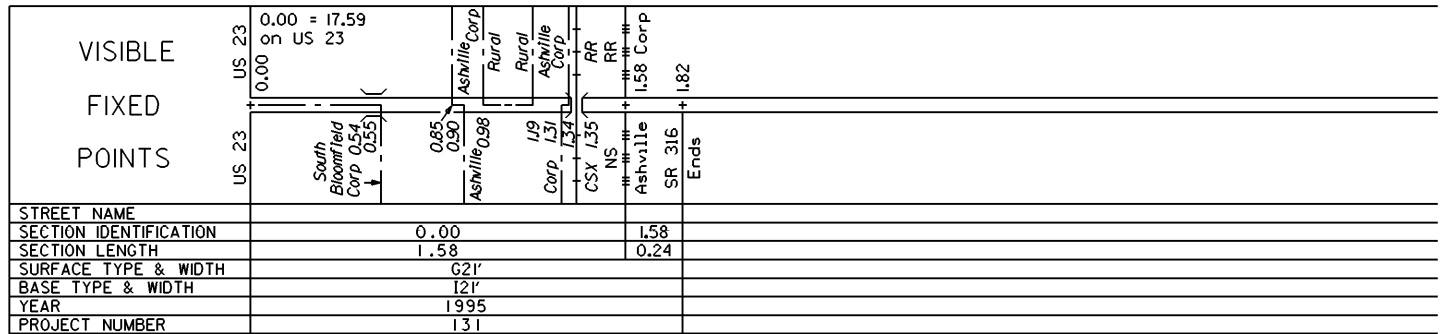



STATE OF OHIO - DEPARTMENT OF TRANSPORTATION
STATE ROUTE SECTIONS ON CONTINUOUS MILEAGE STATIONING

DISTRICT 6
COUNTY PICKAWAY
ROUTE SR 752

| | | | | | | |
|--|--|------|---|---|---|--|
| MILES | 5 | 6 | 7 | 8 | 9 | 10 |
| VISIBLE FIXED POINTS DIRECTION OF SURVEY  | | | | | | SR 674 CO 8.43 on SR 674 8.43 CO FAIRFIELD |
|  | | | | | | |
| STREET NAME | | | | | | |
| SECTION IDENTIFICATION | | 4.67 | | | | |
| SECTION LENGTH | | 3.76 | | | | |
| SURFACE TYPE & WIDTH | | G20' | | | | |
| BASE TYPE & WIDTH | | 120' | | | | |
| YEAR | | 2000 | | | | |
| PROJECT NUMBER | | 20 | | | | |

PERPETUATION
 
| | | | | | | |
|------------------------------------|--|--|--|--|--|--|
| VISIBLE FIXED POINTS |  | | | | | |
| STREET NAME | | | | | | |
| SECTION IDENTIFICATION | | | | | | |
| SECTION LENGTH | | | | | | |
| SURFACE TYPE & WIDTH | | | | | | |
| BASE TYPE & WIDTH | | | | | | |
| YEAR | | | | | | |
| PROJECT NUMBER | | | | | | |
 
| | | | | | | |
|------------------------------------|--|--|--|--|--|--|
| VISIBLE FIXED POINTS |  | | | | | |
| STREET NAME | | | | | | |
| SECTION IDENTIFICATION | | | | | | |
| SECTION LENGTH | | | | | | |
| SURFACE TYPE & WIDTH | | | | | | |
| BASE TYPE & WIDTH | | | | | | |
| YEAR | | | | | | |
| PROJECT NUMBER | | | | | | |