

# STATE OF OHIO - DEPARTMENT OF TRANSPORTATION

STATE ROUTE SECTIONS ON CONTINUOUS MILEAGE STATIONING

DISTRICT	3
COUNTY	RICHLAND
ROUTE	IR 71

STATE LOG MILES	158.13	159	160	161	162	163
COUNTY LOG MILES	0.00	1	2	3	4	5
VISIBLE FIXED POINTS  DIRECTION OF SURVEY 	MORROW CO RICHLAND T-145 Werner Rd. 0.00 CO T-145 Rd.	C-121 122 Darlington Rd.	C-27 193 Darlington W. East Rd.	SR 546 315 SR 546	T-128 367 T-128	C-31 457 Beville Johnsville Rd.
STREET NAME						
SECTION IDENTIFICATION	0.00					
SECTION LENGTH	6.39					
SURFACE TYPE & WIDTH	G24' Δ G24'					
BASE TYPE & WIDTH	P24' Δ P24'					
YEAR	1998					
PROJECT NUMBER	180					

### PERPETUATION


VISIBLE FIXED POINTS	MORROW CO RICHLAND T-145 Werner Rd. 0.00 CO T-145 Rd.	C-121 122 Darlington Rd.	C-27 193 Darlington W. East Rd.	SR 546 315 SR 546	T-128 367 T-128	C-31 457 Beville Johnsville Rd.
STREET NAME						
SECTION IDENTIFICATION	0.00					
SECTION LENGTH	6.39					
SURFACE TYPE & WIDTH	G36' Δ G36'					
BASE TYPE & WIDTH	L36' Δ L36'					
YEAR	2004					
PROJECT NUMBER	583					

VISIBLE FIXED POINTS						
STREET NAME						
SECTION IDENTIFICATION						
SECTION LENGTH						
SURFACE TYPE & WIDTH						
BASE TYPE & WIDTH						
YEAR						
PROJECT NUMBER						



# STATE OF OHIO - DEPARTMENT OF TRANSPORTATION


STATE ROUTE SECTIONS ON CONTINUOUS MILEAGE STATIONING

DISTRICT	3
COUNTY	RICHLAND
ROUTE	IR 71

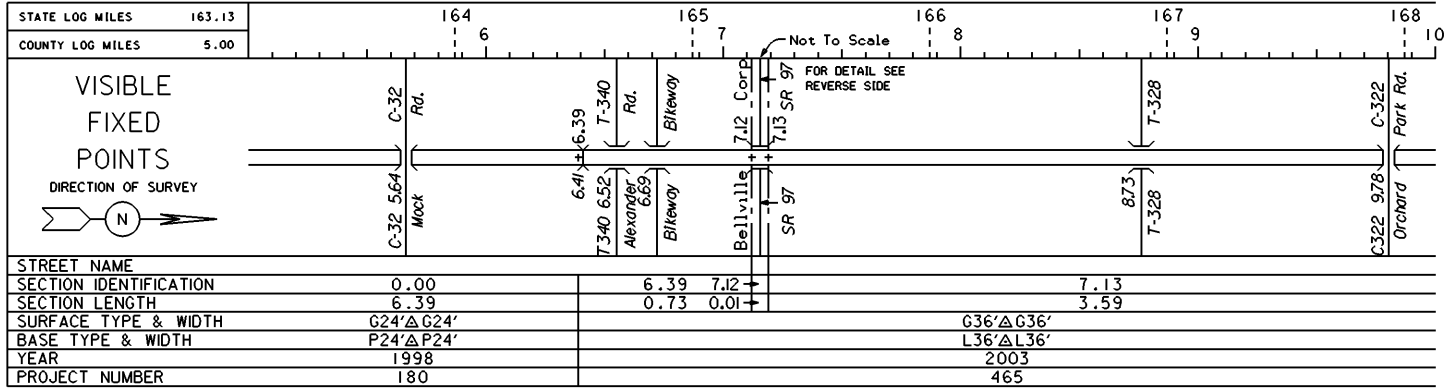

PERPETUATION

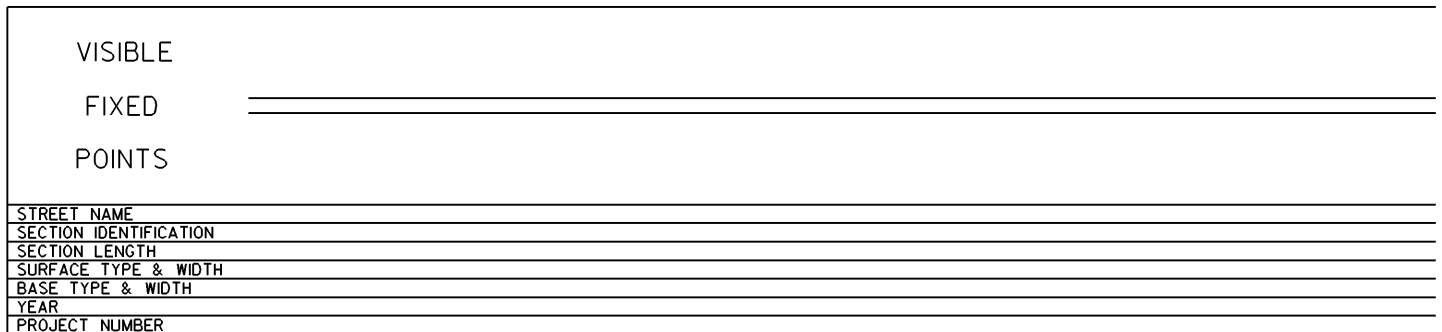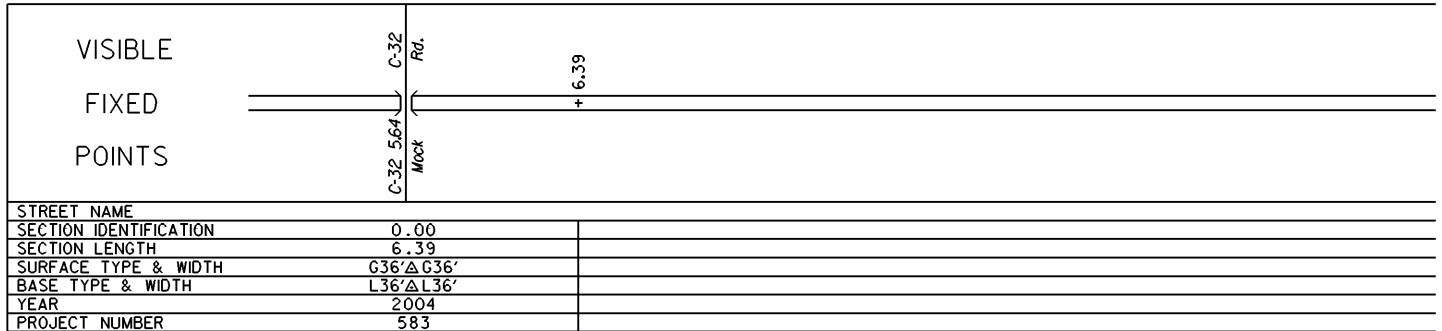

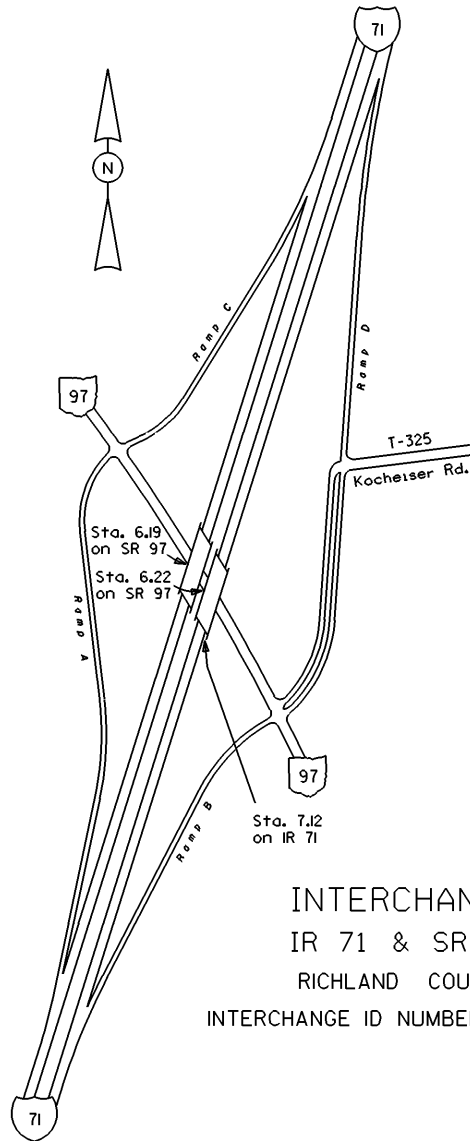

INTERCHANGE  
 IR 71 & SR 97  
 RICHLAND COUNTY  
 INTERCHANGE ID NUMBER = 075800

# STATE OF OHIO - DEPARTMENT OF TRANSPORTATION

STATE ROUTE SECTIONS ON CONTINUOUS MILEAGE STATIONING


DISTRICT 3  
 COUNTY RICHLAND  
 ROUTE IR 71

STATE LOG MILES	168.13	Not to scale	169	170	171	172	173
COUNTY LOG MILES	10.00						
VISIBLE FIXED POINTS DIRECTION OF SURVEY 							
STREET NAME							
SECTION IDENTIFICATION	0.00	10.72		11.05			13.45
SECTION LENGTH	10.72	0.33		2.40			7.19
SURFACE TYPE & WIDTH	G36'ΔG36'			G24'ΔG24'			G36'ΔG36'
BASE TYPE & WIDTH	L36'ΔL36'			P24'ΔP24'			L36'ΔL36'
YEAR	2003			1998			2001
PROJECT NUMBER	465			180			116

### PERPETUATION


VISIBLE FIXED POINTS						
STREET NAME						
SECTION IDENTIFICATION				11.05		
SECTION LENGTH				2.40		
SURFACE TYPE & WIDTH				G36'ΔG36'		
BASE TYPE & WIDTH				L36'ΔL36'		
YEAR				2003		
PROJECT NUMBER				465		

VISIBLE FIXED POINTS						
STREET NAME						
SECTION IDENTIFICATION						
SECTION LENGTH						
SURFACE TYPE & WIDTH						
BASE TYPE & WIDTH						
YEAR						
PROJECT NUMBER						

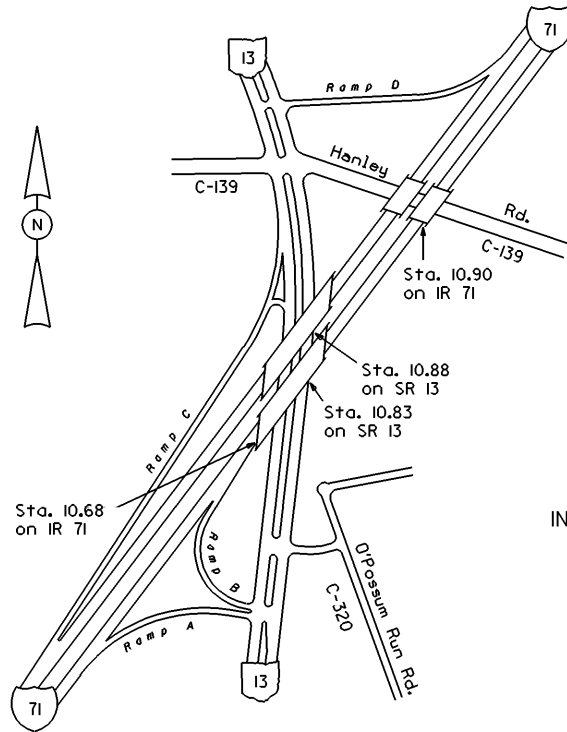

INTERCHANGE  
 IR 71 & SR 13  
 RICHLAND COUNTY  
 INTERCHANGE ID NUMBER = 075900

IR71 SHEET 3 OF 5  
 SR13 SHEET 3 OF 8

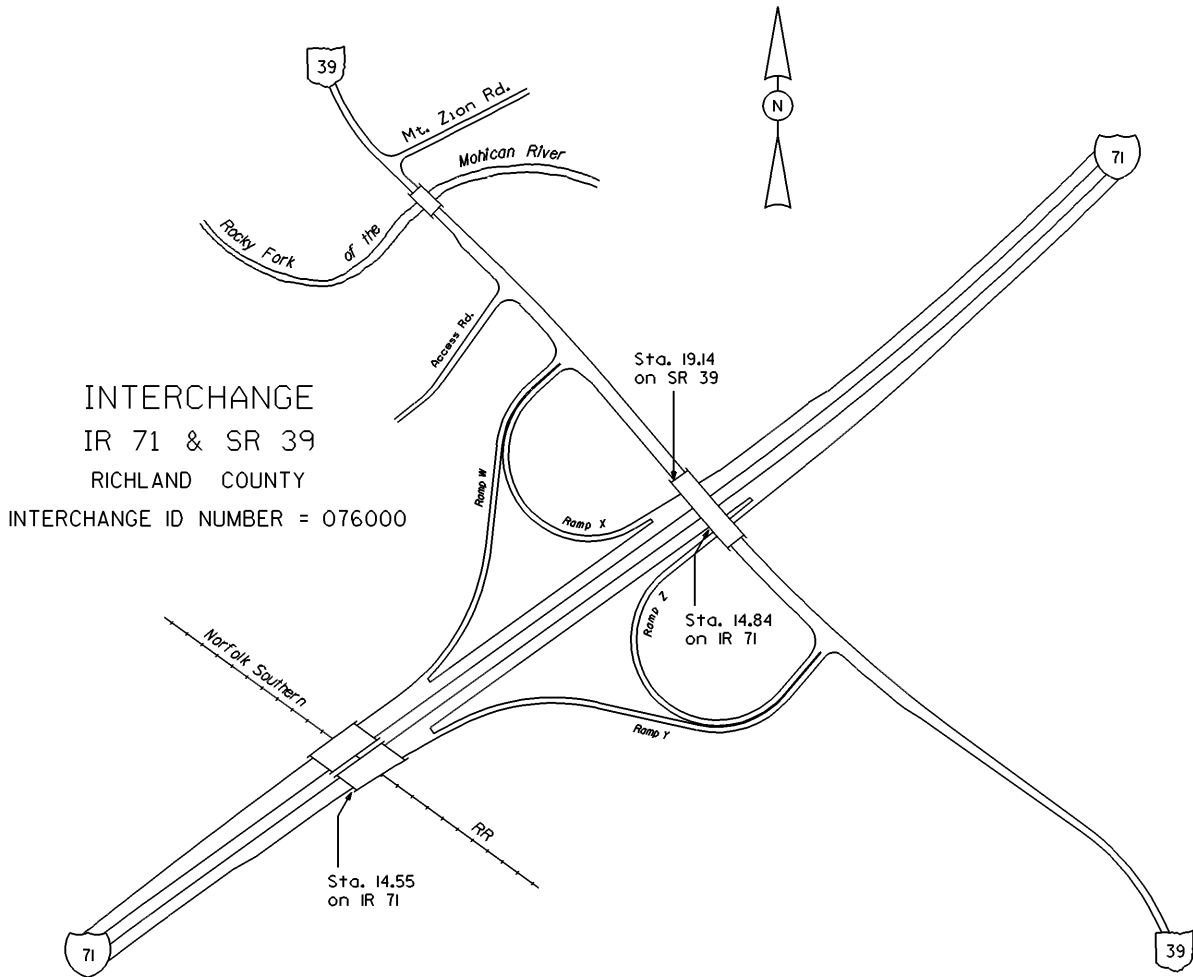

INTERCHANGE  
 IR 71 & SR 39  
 RICHLAND COUNTY


INTERCHANGE ID NUMBER = 076000

STATE OF OHIO - DEPARTMENT OF TRANSPORTATION

STATE ROUTE SECTIONS ON CONTINUOUS MILEAGE STATIONING

DISTRICT 3  
 COUNTY RICHLAND  
 ROUTE IR 71

STATE LOG MILES	173.13	174	175	176	177	178
COUNTY LOG MILES	15.00	16	17	18	19	20

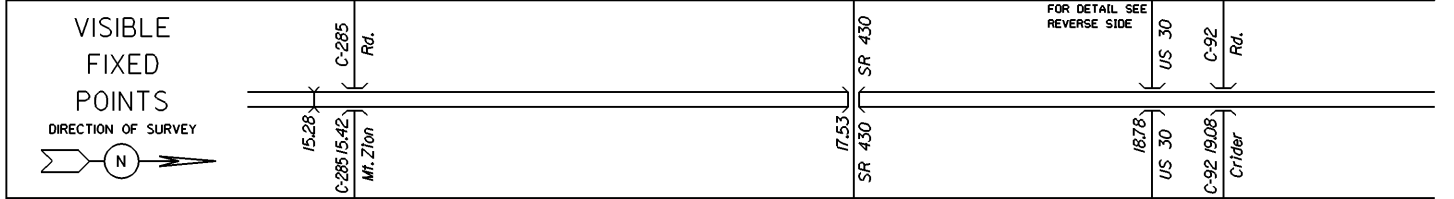

STREET NAME	
SECTION IDENTIFICATION	13.45
SECTION LENGTH	7.19
SURFACE TYPE & WIDTH	G36' Δ G36'
BASE TYPE & WIDTH	L36' Δ L36'
YEAR	2001
PROJECT NUMBER	116

PERPETUATION

VISIBLE  
 FIXED  
 POINTS

---



---

STREET NAME	
SECTION IDENTIFICATION	
SECTION LENGTH	
SURFACE TYPE & WIDTH	
BASE TYPE & WIDTH	
YEAR	
PROJECT NUMBER	

VISIBLE  
 FIXED  
 POINTS


---



---

STREET NAME	
SECTION IDENTIFICATION	
SECTION LENGTH	
SURFACE TYPE & WIDTH	
BASE TYPE & WIDTH	
YEAR	
PROJECT NUMBER	

INTERCHANGES  
IR 71, US 30, Koogle Rd.  
(T-291) & Crider Rd. (C-92)  
RICHLAND COUNTY  
INTERCHANGE ID NUMBER = 076100

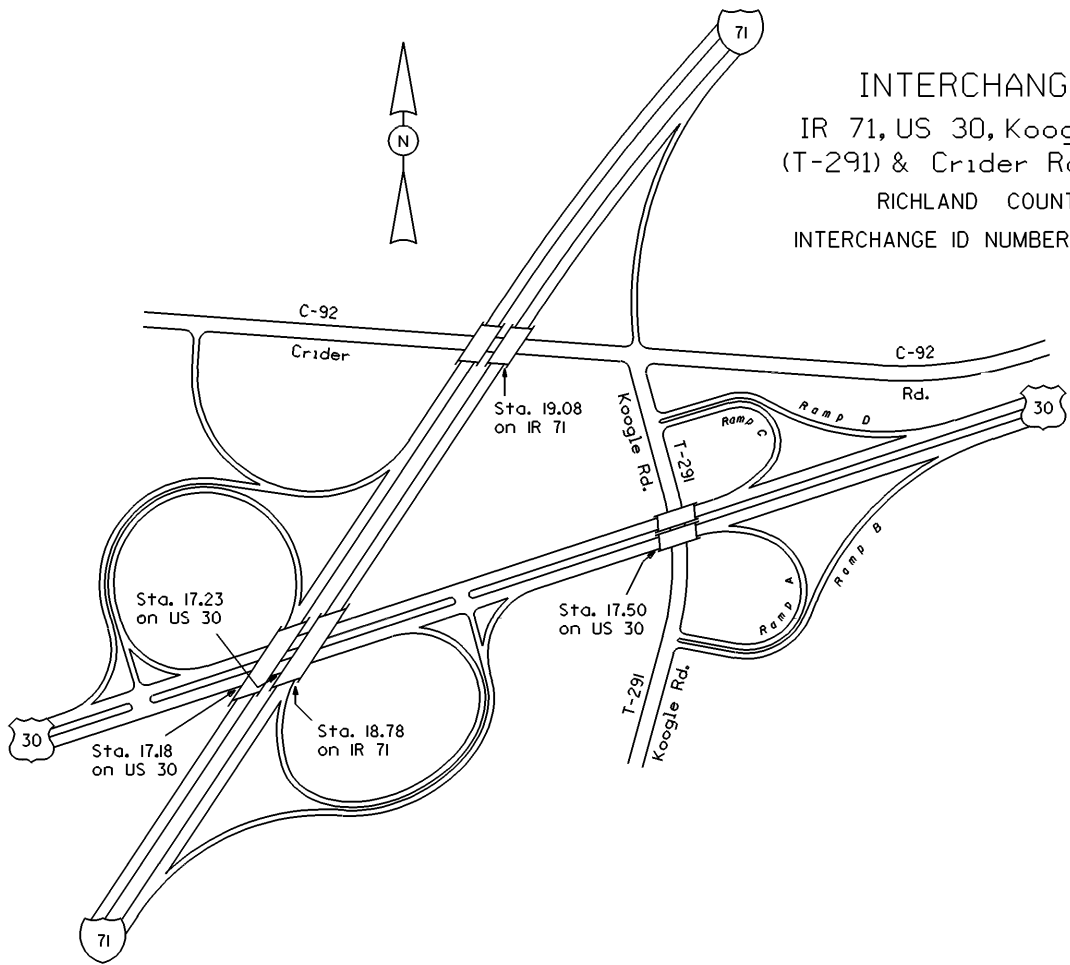

IR71 SHEET 4 OF 5  
US30 SHEET 4 OF 4




STATE OF OHIO - DEPARTMENT OF TRANSPORTATION  
STATE ROUTE SECTIONS ON CONTINUOUS MILEAGE STATIONING

DISTRICT 3  
COUNTY RICHLAND  
ROUTE IR 71

STATE LOG MILES	178.13				
COUNTY LOG MILES	20.00	20.20	20.40	20.60	20.80 21.00

VISIBLE  
FIXED  
POINTS

DIRECTION OF SURVEY

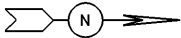

STREET NAME

SECTION IDENTIFICATION 13.45

SECTION LENGTH 7.19

SURFACE TYPE & WIDTH G36' Δ G36'

BASE TYPE & WIDTH L36' Δ L36'

YEAR 2001 2000

PROJECT NUMBER 116 151

PERPETUATION

VISIBLE  
FIXED  
POINTS

STREET NAME

SECTION IDENTIFICATION

SECTION LENGTH

SURFACE TYPE & WIDTH

BASE TYPE & WIDTH

YEAR

PROJECT NUMBER

VISIBLE  
FIXED  
POINTS

STREET NAME

SECTION IDENTIFICATION

SECTION LENGTH

SURFACE TYPE & WIDTH

BASE TYPE & WIDTH

YEAR

PROJECT NUMBER

20.64 CO  
 20.62  
 RICHLAND  
 SR 603  
 ASHLAND  
 CO