




STATE OF OHIO - DEPARTMENT OF TRANSPORTATION

STATE ROUTE SECTIONS ON CONTINUOUS MILEAGE STATIONING

DISTRICT 2
 COUNTY SANDUSKY
 ROUTE SR 590

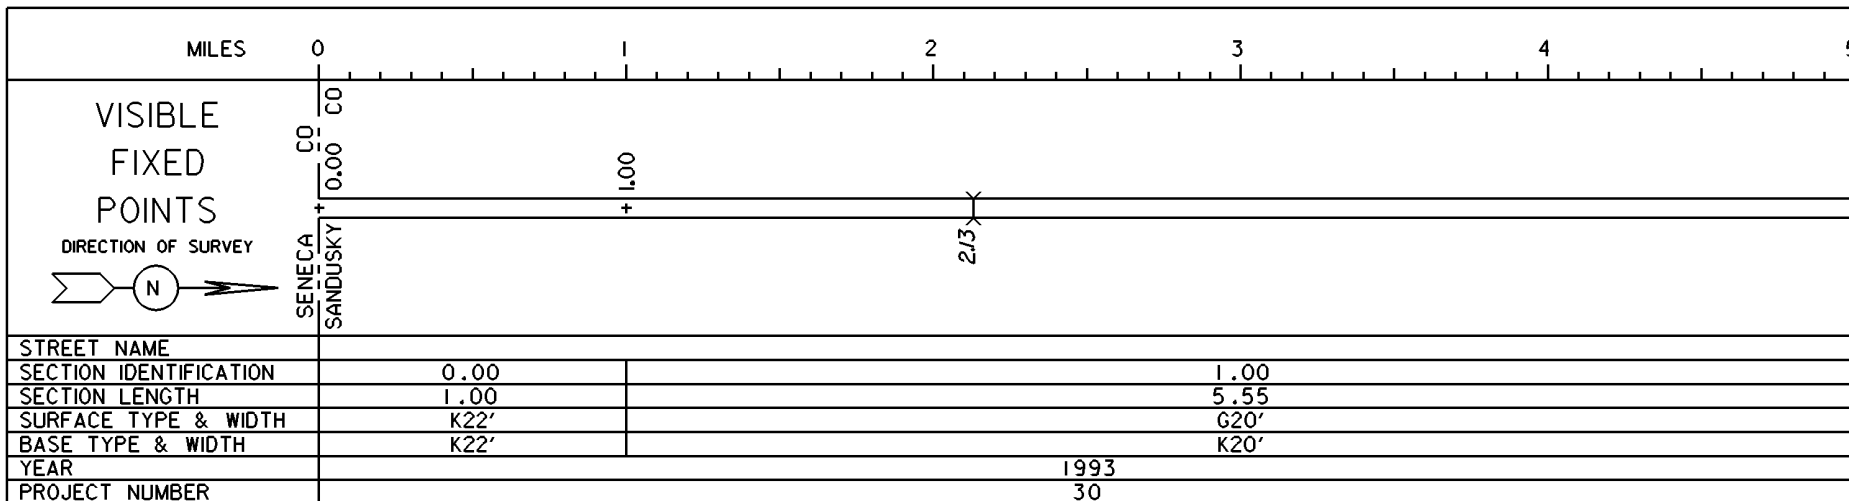


PERPETUATION

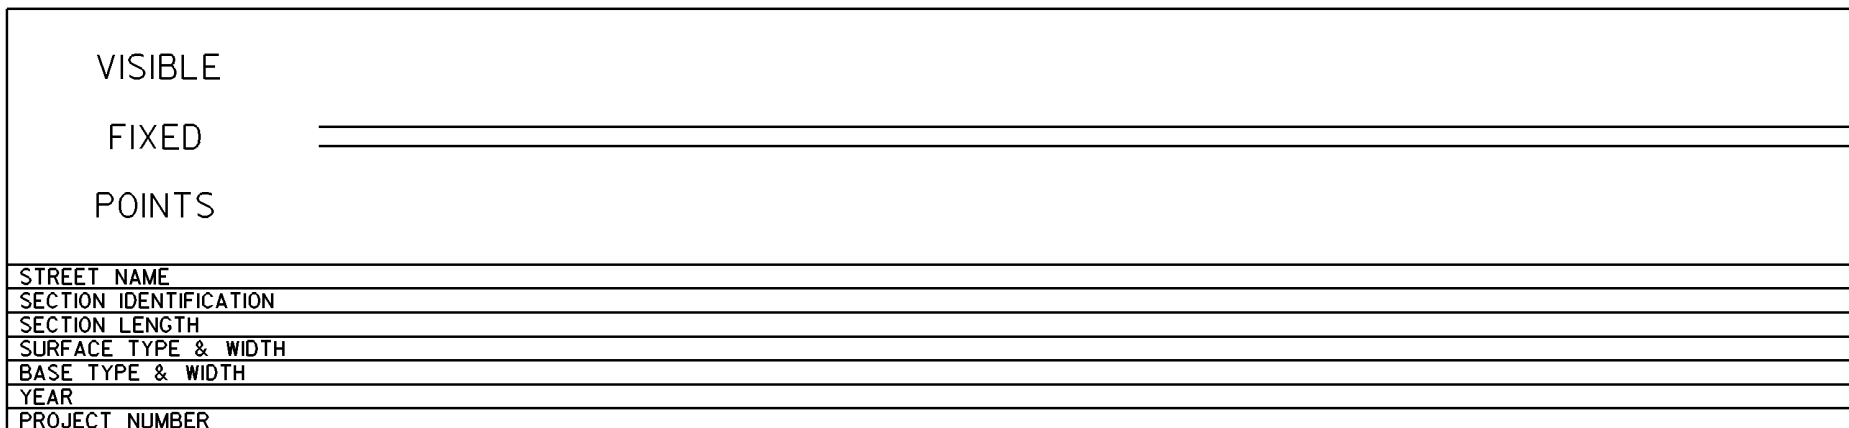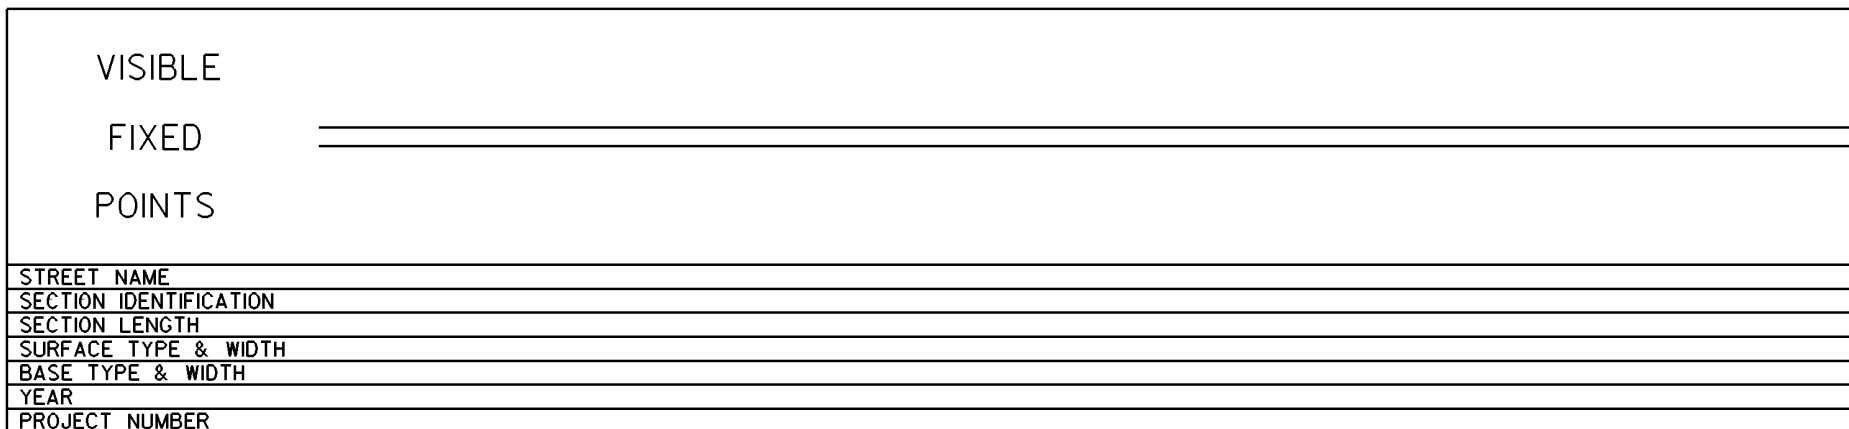

STATE OF OHIO - DEPARTMENT OF TRANSPORTATION
STATE ROUTE SECTIONS ON CONTINUOUS MILEAGE STATIONING

DISTRICT 2
COUNTY SANDUSKY
ROUTE SR 590

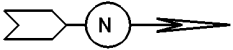MILES	5	6	7	8	9	10
VISIBLE FIXED POINTS DIRECTION OF SURVEY 	US 6 6.55 + US 6		6.74 +			
STREET NAME						
SECTION IDENTIFICATION		1.00		6.55		6.74
SECTION LENGTH		5.55		0.19		3.33
SURFACE TYPE & WIDTH		G20'		G24'		G20'
BASE TYPE & WIDTH		K20'		L24'		L20'
YEAR		1993				1986
PROJECT NUMBER		30				40

PERPETUATION

VISIBLE FIXED POINTS						
STREET NAME						
SECTION IDENTIFICATION						
SECTION LENGTH						
SURFACE TYPE & WIDTH						
BASE TYPE & WIDTH						
YEAR						
PROJECT NUMBER						

VISIBLE FIXED POINTS						
STREET NAME						
SECTION IDENTIFICATION						
SECTION LENGTH						
SURFACE TYPE & WIDTH						
BASE TYPE & WIDTH						
YEAR						
PROJECT NUMBER						

STATE OF OHIO - DEPARTMENT OF TRANSPORTATION
STATE ROUTE SECTIONS ON CONTINUOUS MILEAGE STATIONING

DISTRICT 2
COUNTY SANDUSKY
ROUTE SR 590

MILES	10	11	12	13	14	15		
VISIBLE FIXED POINTS	US 20 10.07	Lindsey Corp 11.33	11.72 11.90 11.99 12.13 12.17	Lindsey Corp 12.85 OTP EB WB		SANDUSKY CO OTTAWA 14.59		
DIRECTION OF SURVEY	US 20	Lindsey 11.44	Main St.	Lindsey OTP 13.02 IR 80 IR 80		SANDUSKY OTTAWA		
STREET NAME			Main St.					
SECTION IDENTIFICATION	6.74	10.07	11.33	11.72	11.99	12.13	12.17	12.85
SECTION LENGTH	3.33	1.26	0.39	0.18	0.14	0.04	0.68	1.74
SURFACE TYPE & WIDTH	G20'	G24'	G24'	G30'	G30'	G24'	G20'	G20'
BASE TYPE & WIDTH	I20'	I24'	I20',N4'	R30'	R30'	R24'	R20'	I20'
YEAR	1986		11.90	L47'	2001			
PROJECT NUMBER	40		0.09	R47'	117			

PERPETUATION

VISIBLE
FIXED
POINTS

STREET NAME
SECTION IDENTIFICATION
SECTION LENGTH
SURFACE TYPE & WIDTH
BASE TYPE & WIDTH
YEAR
PROJECT NUMBER

VISIBLE
FIXED
POINTS

STREET NAME
SECTION IDENTIFICATION
SECTION LENGTH
SURFACE TYPE & WIDTH
BASE TYPE & WIDTH
YEAR
PROJECT NUMBER