




STATE OF OHIO - DEPARTMENT OF TRANSPORTATION

STATE ROUTE SECTIONS ON CONTINUOUS MILEAGE STATIONING

DISTRICT	9
COUNTY	SCIOTO
ROUTE	SR 73

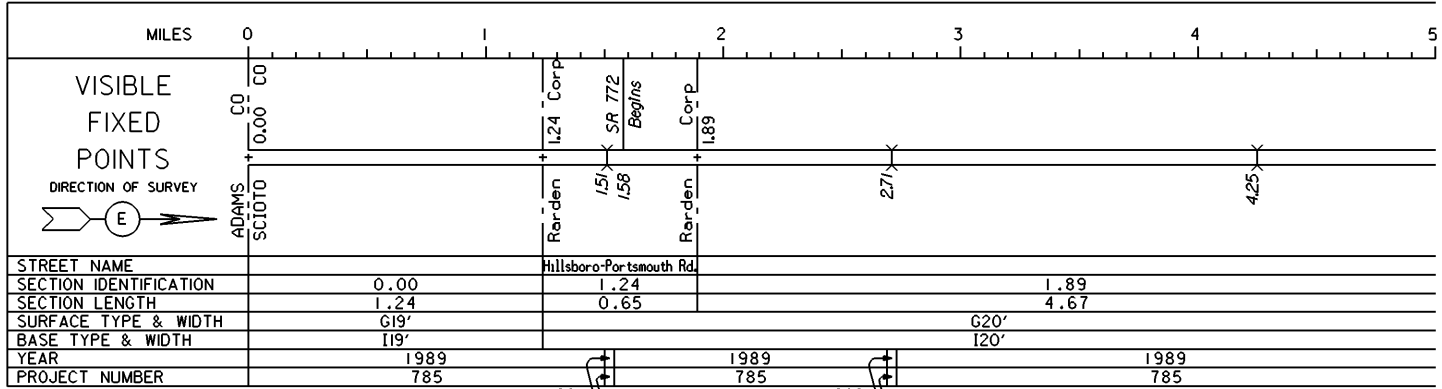

1991 J 813 PERPETUATION 1999 J 449

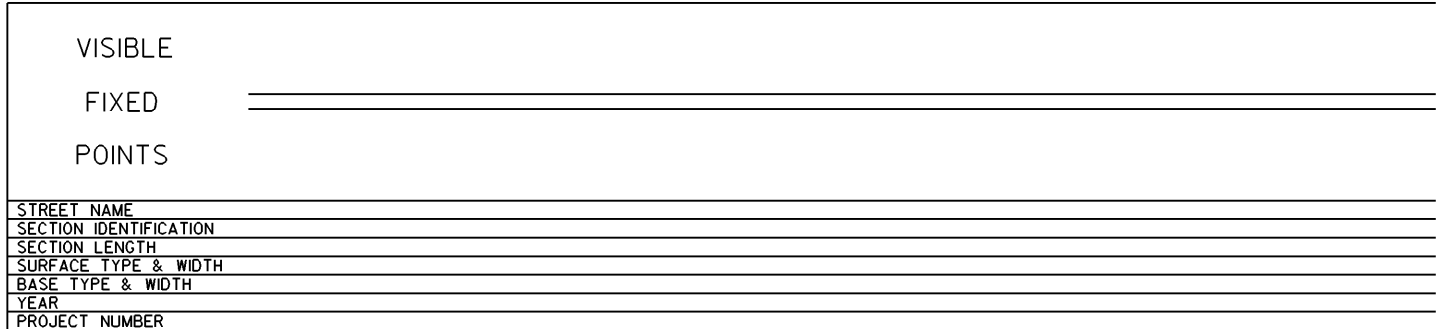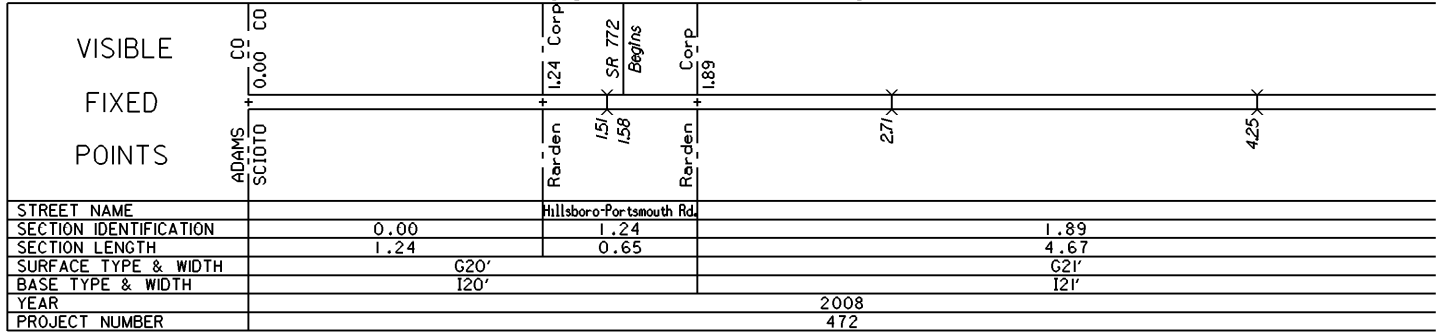

STATE OF OHIO - DEPARTMENT OF TRANSPORTATION
STATE ROUTE SECTIONS ON CONTINUOUS MILEAGE STATIONING

DISTRICT 9
COUNTY SCIOTO
ROUTE SR 73

MILES		5	6	7	8	9	10	
VISIBLE FIXED POINTS								
	DIRECTION OF SURVEY							
STREET NAME								
SECTION IDENTIFICATION		1.89	6.56	6.79	6.91	7.06	7.38	
SECTION LENGTH		4.67	0.23	0.12	0.15	0.32	12.25	
SURFACE TYPE & WIDTH		G20'	G24'	G21'	G19'		G20'	
BASE TYPE & WIDTH		120'	124'	121'	119'		120'	
YEAR							1989	
PROJECT NUMBER							785	


PERPETUATION								
VISIBLE FIXED POINTS								
	DIRECTION OF SURVEY							
STREET NAME								
SECTION IDENTIFICATION		1.89	6.56	7.06				7.38
SECTION LENGTH		4.67	0.50	0.32				12.25
SURFACE TYPE & WIDTH		G21'	G22'					G20'
BASE TYPE & WIDTH		121'	122'					120'
YEAR							2008	
PROJECT NUMBER							472	

VISIBLE FIXED POINTS								
	DIRECTION OF SURVEY							
STREET NAME								
SECTION IDENTIFICATION								
SECTION LENGTH								
SURFACE TYPE & WIDTH								
BASE TYPE & WIDTH								
YEAR								
PROJECT NUMBER								



STATE OF OHIO - DEPARTMENT OF TRANSPORTATION

STATE ROUTE SECTIONS ON CONTINUOUS MILEAGE STATIONING

DISTRICT	9
COUNTY	SCIOTO
ROUTE	SR 73

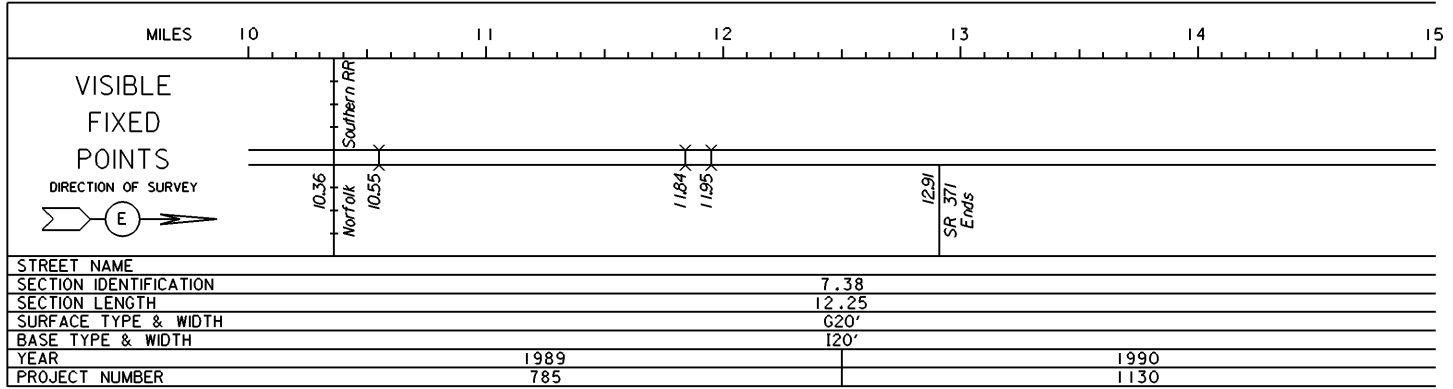


PERPETUATION

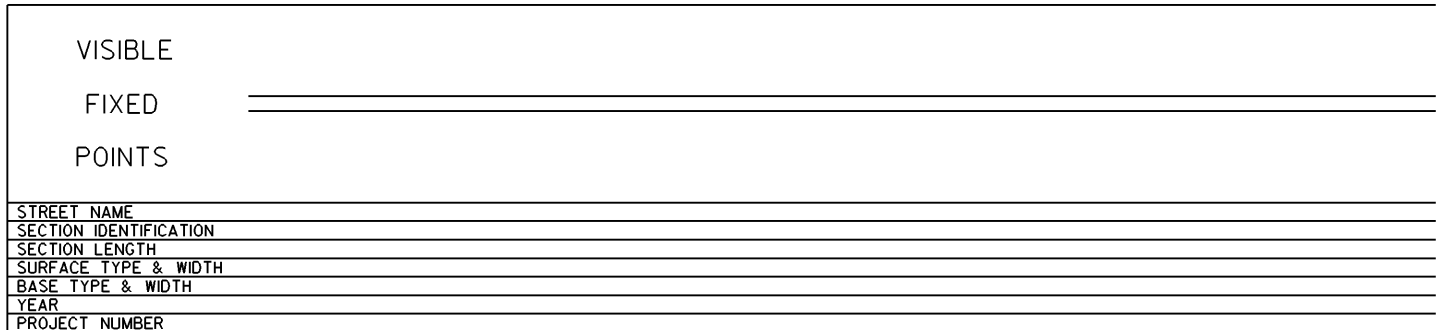
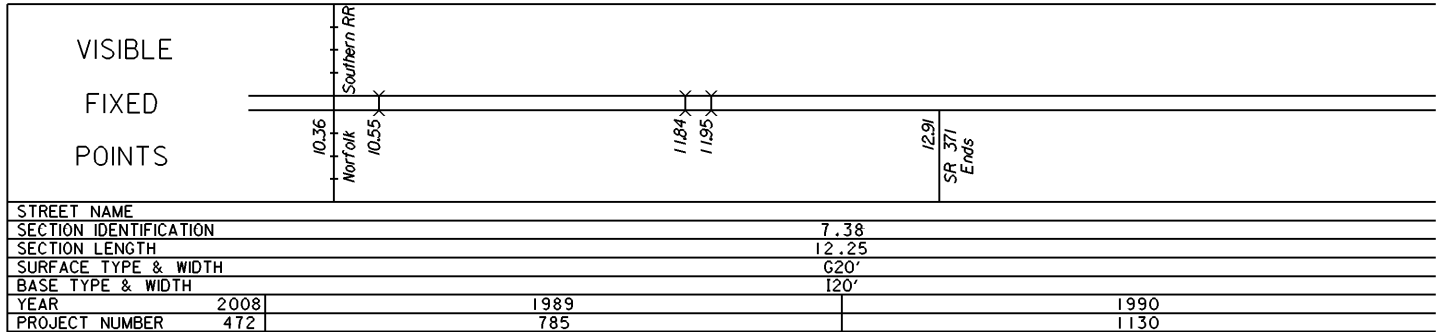


STATE OF OHIO - DEPARTMENT OF TRANSPORTATION
STATE ROUTE SECTIONS ON CONTINUOUS MILEAGE STATIONING

DISTRICT 9
COUNTY SCIOTO
ROUTE SR 73

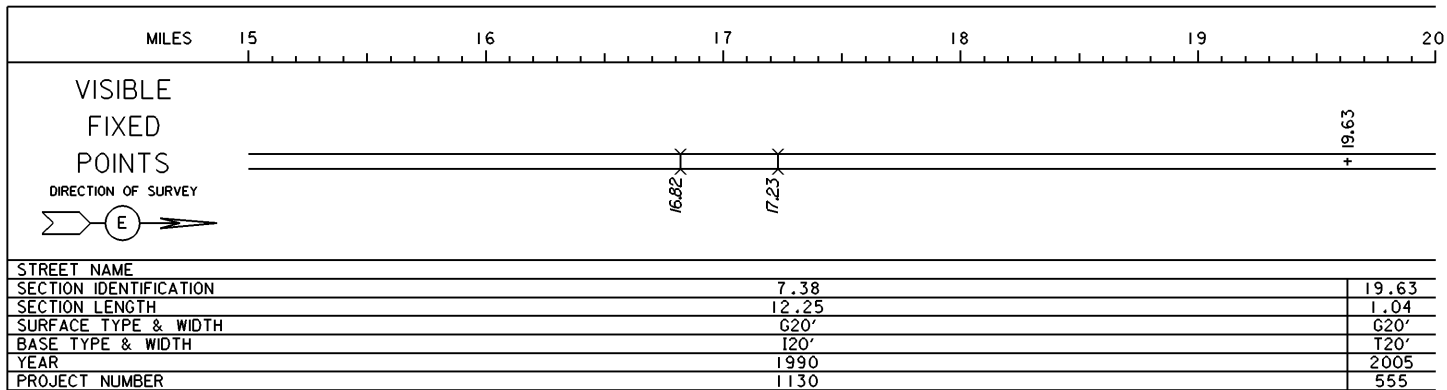


PERPETUATION

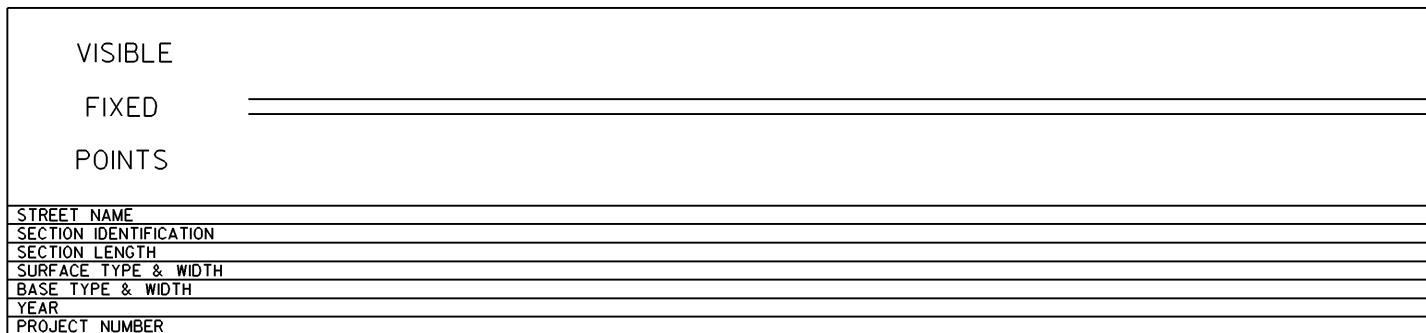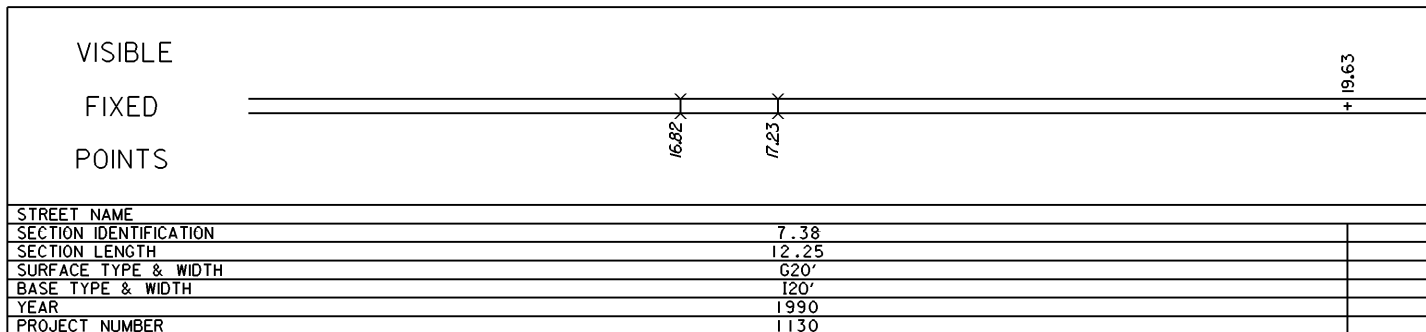

STATE OF OHIO - DEPARTMENT OF TRANSPORTATION
STATE ROUTE SECTIONS ON CONTINUOUS MILEAGE STATIONING

DISTRICT 9
COUNTY SCIOTO
ROUTE SR 73

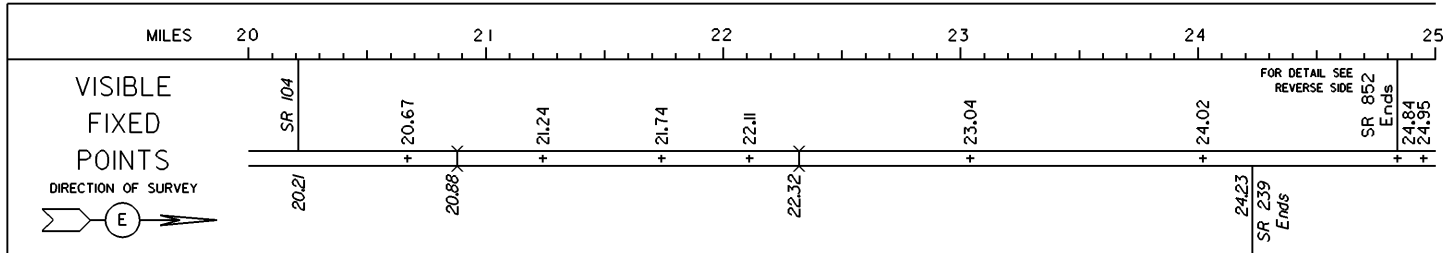


STREET NAME										Romp P	
SECTION IDENTIFICATION	19.63	20.67	21.24	21.74	22.11		23.04		24.02	24.84	24.95
SECTION LENGTH	1.04	0.57	0.50	0.37	0.93		0.98		0.82	0.11	0.10
SURFACE TYPE & WIDTH	G20'	G24'	G24'	G24'	G34'		G24'ΔG24'		G24'ΔG24'	G24'ΔG24'	G24'ΔG24'
BASE TYPE & WIDTH	T20'	L24'	T20',L4'	L24'	L34'		P24'ΔP24'		L24'ΔL24'	L24'ΔL24'	L24'ΔL24'
YEAR			2005						1996	G24'ΔG16'	2005
PROJECT NUMBER			555				262		888	L24'ΔL16'	555
	PERPETUATION										
										G24'ΔG16'	
										P24'ΔT16'	

VISIBLE
FIXED
POINTS

STREET NAME
SECTION IDENTIFICATION
SECTION LENGTH
SURFACE TYPE & WIDTH
BASE TYPE & WIDTH
YEAR
PROJECT NUMBER

VISIBLE
FIXED
POINTS

STREET NAME
SECTION IDENTIFICATION
SECTION LENGTH
SURFACE TYPE & WIDTH
BASE TYPE & WIDTH
YEAR
PROJECT NUMBER

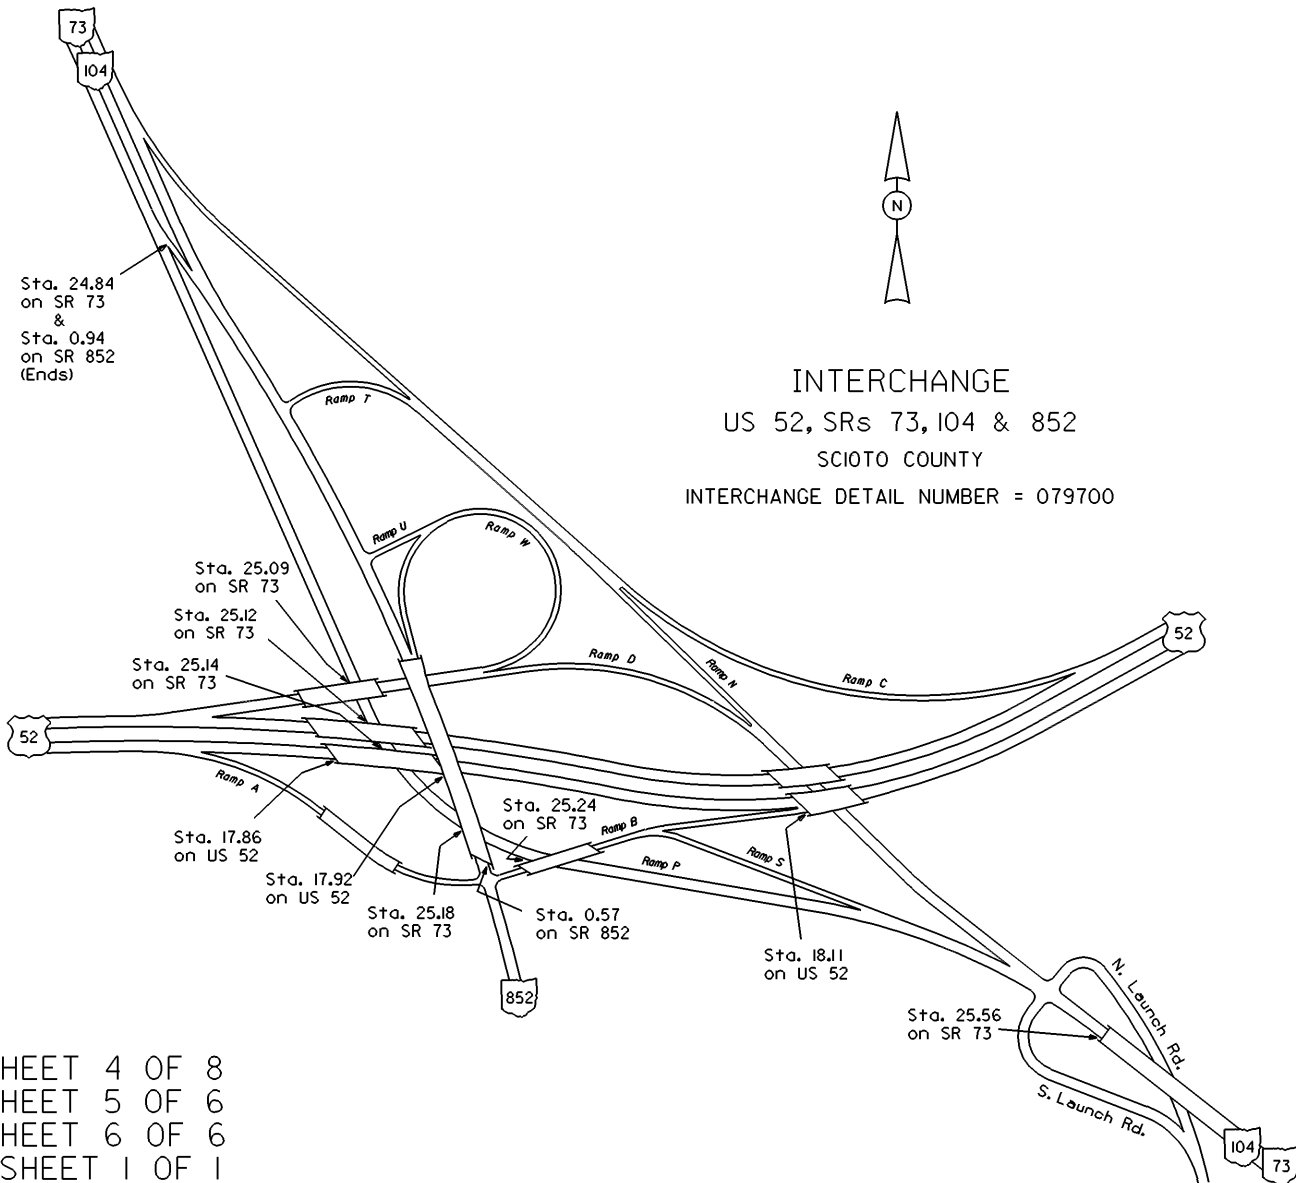


US52 SHEET 4 OF 8
 SR73 SHEET 5 OF 6
 SR73 SHEET 6 OF 6
 SR852 SHEET 1 OF 1

STATE OF OHIO - DEPARTMENT OF TRANSPORTATION

STATE ROUTE SECTIONS ON CONTINUOUS MILEAGE STATIONING

DISTRICT	9
COUNTY	SCIOTO
ROUTE	SR 73

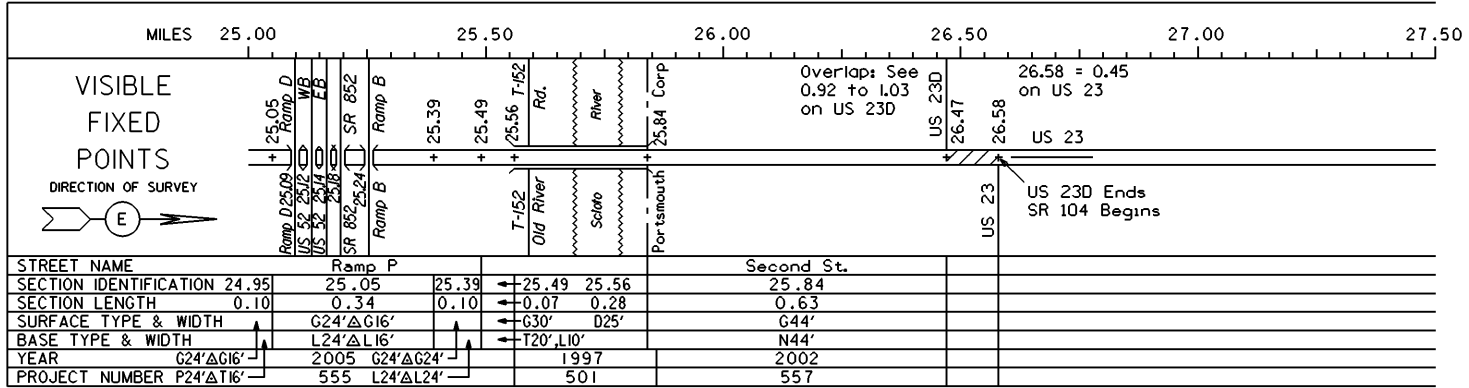


PERPETUATION

VISIBLE
FIXED
POINTS

STREET NAME
SECTION IDENTIFICATION
SECTION LENGTH
SURFACE TYPE & WIDTH
BASE TYPE & WIDTH
YEAR
PROJECT NUMBER

VISIBLE
FIXED
POINTS

STREET NAME
SECTION IDENTIFICATION
SECTION LENGTH
SURFACE TYPE & WIDTH
BASE TYPE & WIDTH
YEAR
PROJECT NUMBER

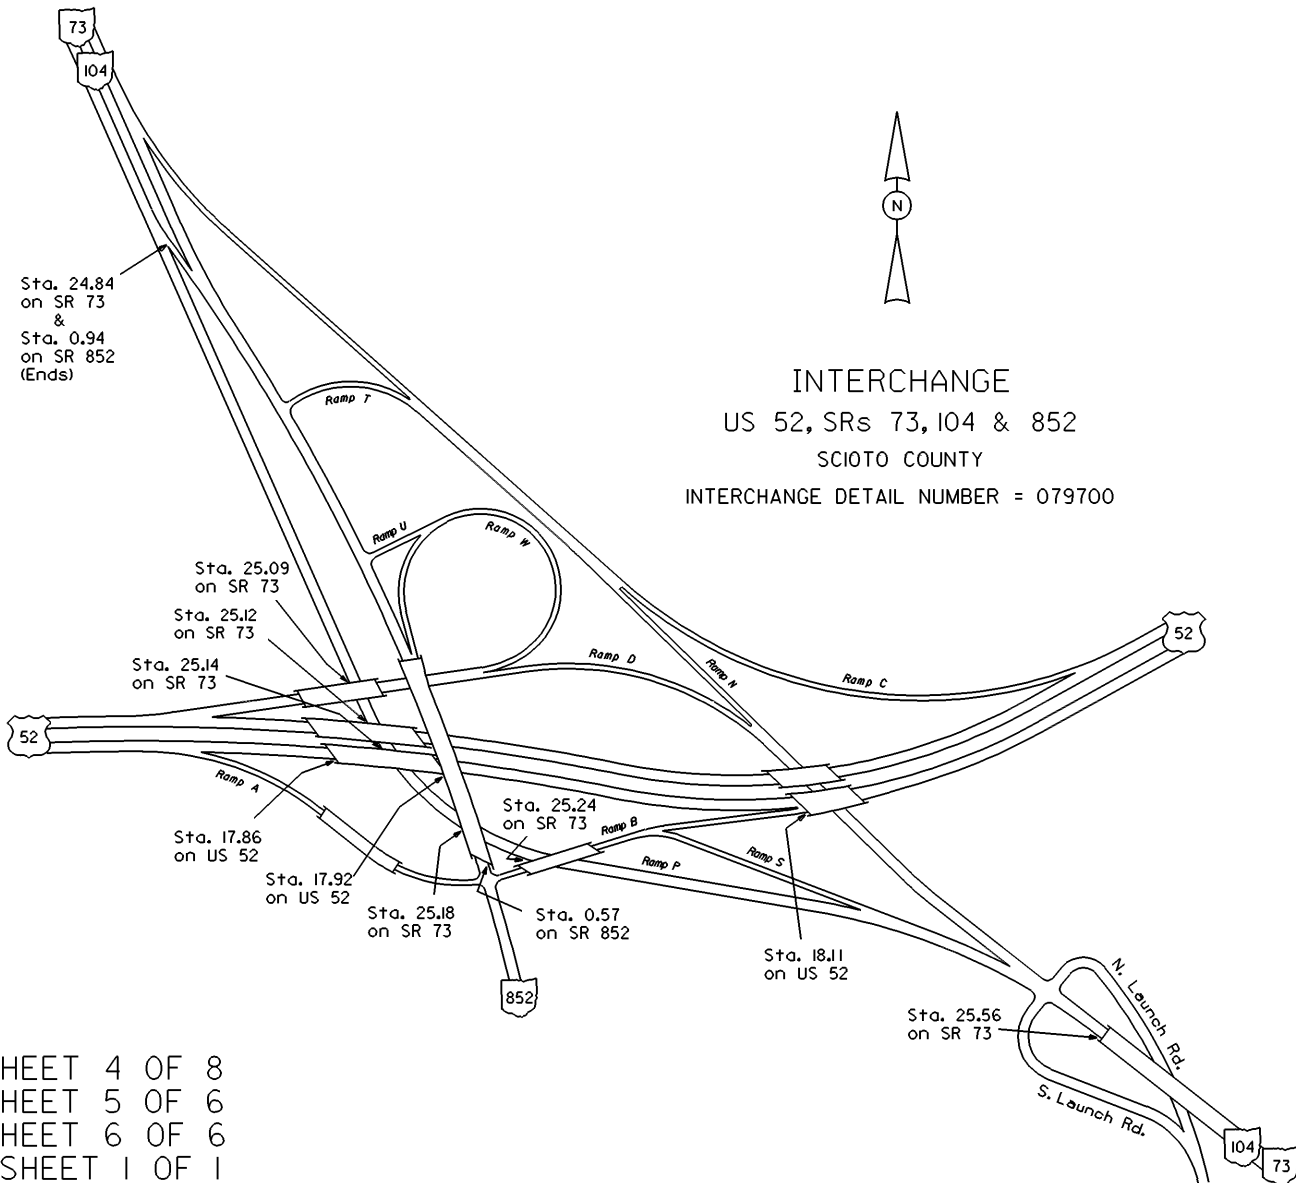

US52 SHEET 4 OF 8
 SR73 SHEET 5 OF 6
 SR73 SHEET 6 OF 6
 SR852 SHEET 1 OF 1