


STATE OF OHIO - DEPARTMENT OF TRANSPORTATION

STATE ROUTE SECTIONS ON CONTINUOUS MILEAGE STATIONING

DISTRICT 7
 COUNTY SHELBY
 ROUTE SR 65

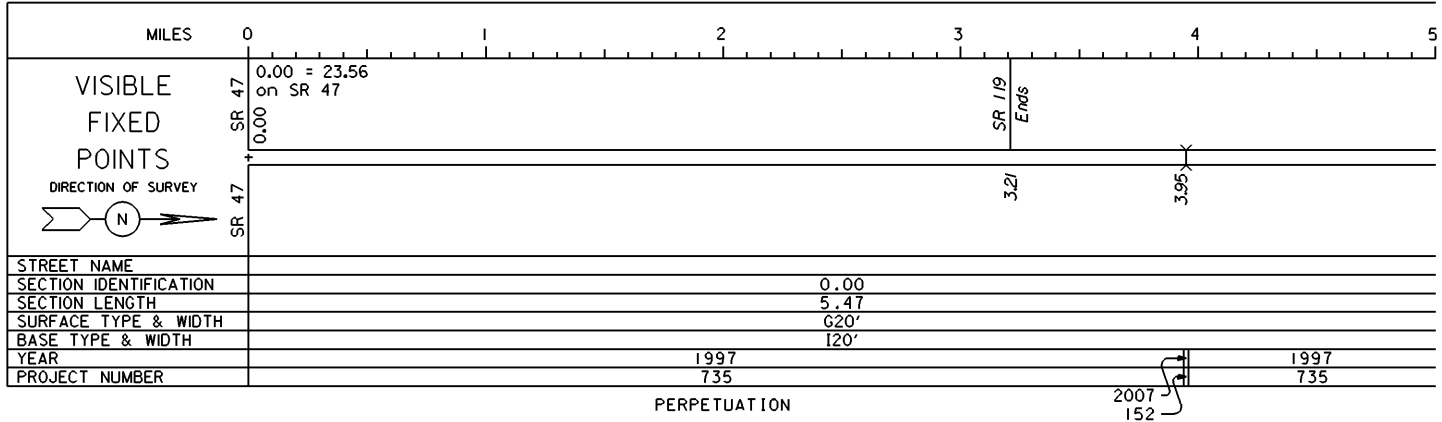

VISIBLE
FIXED
POINTS


STREET NAME
SECTION IDENTIFICATION
SECTION LENGTH
SURFACE TYPE & WIDTH
BASE TYPE & WIDTH
YEAR
PROJECT NUMBER

VISIBLE
FIXED
POINTS

STREET NAME
SECTION IDENTIFICATION
SECTION LENGTH
SURFACE TYPE & WIDTH
BASE TYPE & WIDTH
YEAR
PROJECT NUMBER

STATE OF OHIO - DEPARTMENT OF TRANSPORTATION
STATE ROUTE SECTIONS ON CONTINUOUS MILEAGE STATIONING

DISTRICT 7
COUNTY SHELBY
ROUTE SR 65

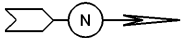MILES	5	6	7	8	9	10
VISIBLE FIXED POINTS DIRECTION OF SURVEY 	+ 5.47 Corp	+ 5.79	+ 6.20 SR 274	+ 6.52 Corp	+ 6.73	+ 9.21 CO
	Jackson Center		SR 274	Jackson Center	Indiana & Ohio RW	SHELBY CO AUGLAITZE
STREET NAME	S. Main St.		N. Main St.			
SECTION IDENTIFICATION	0.00	5.47	5.79	6.20	6.52	6.73
SECTION LENGTH	5.47	0.32	0.41	0.32	0.21	2.48
SURFACE TYPE & WIDTH	G20'		G40'	G42'	G24'	
BASE TYPE & WIDTH	I20'		I20',L20'	I42'	L2',I20',L2'	
YEAR						1997
PROJECT NUMBER						735

PERPETUATION

VISIBLE
FIXED
POINTS

=====

STREET NAME
SECTION IDENTIFICATION
SECTION LENGTH
SURFACE TYPE & WIDTH
BASE TYPE & WIDTH
YEAR
PROJECT NUMBER

VISIBLE
FIXED
POINTS

=====

STREET NAME
SECTION IDENTIFICATION
SECTION LENGTH
SURFACE TYPE & WIDTH
BASE TYPE & WIDTH
YEAR
PROJECT NUMBER