


STATE OF OHIO - DEPARTMENT OF TRANSPORTATION

STATE ROUTE SECTIONS ON CONTINUOUS MILEAGE STATIONING

DISTRICT	10
COUNTY	WASHINGTON
ROUTE	SR 60

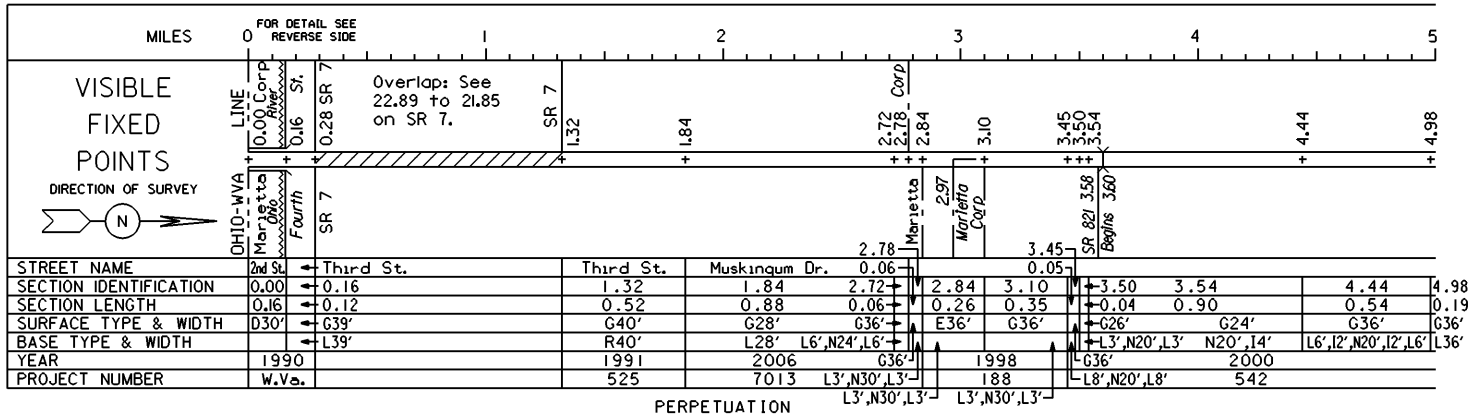

VISIBLE

FIXED _____

POINTS _____

STREET NAME _____

SECTION IDENTIFICATION _____

SECTION LENGTH _____

SURFACE TYPE & WIDTH _____

BASE TYPE & WIDTH _____

YEAR _____

PROJECT NUMBER _____

VISIBLE

FIXED _____

POINTS _____

STREET NAME _____

SECTION IDENTIFICATION _____

SECTION LENGTH _____

SURFACE TYPE & WIDTH _____


BASE TYPE & WIDTH _____

YEAR _____

PROJECT NUMBER _____




INTERCHANGE
SRs 7, 26 & 60
WASHINGTON COUNTY
INTERCHANGE ID NUMBER = 096200

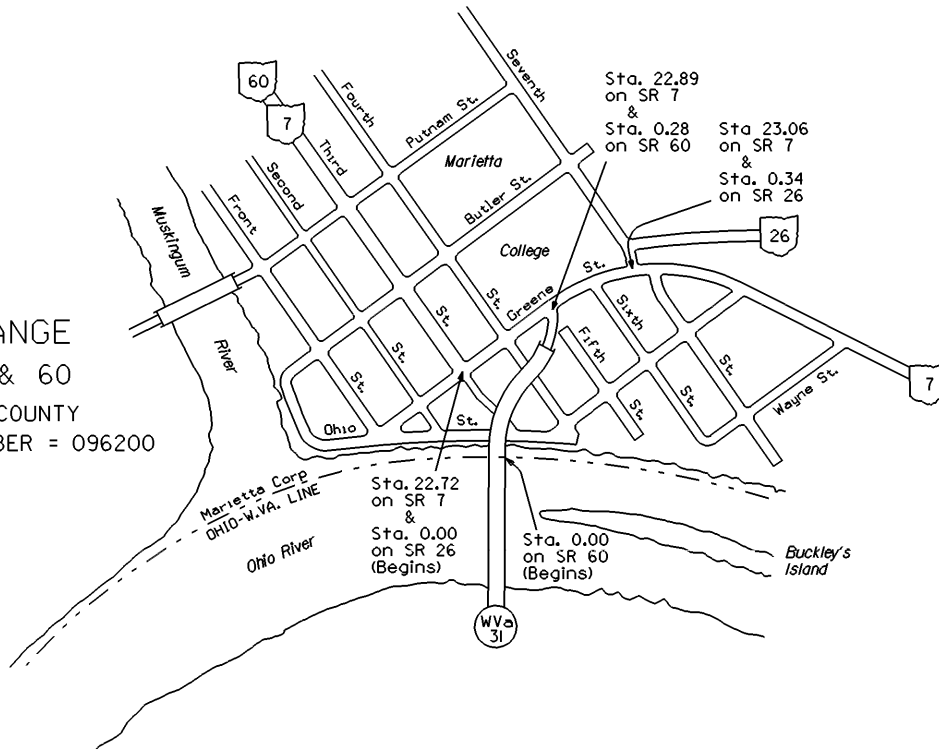

SR7 SHEET 5 OF 11
SR26 SHEET 1 OF 7
SR60 SHEET 1 OF 5


STATE OF OHIO - DEPARTMENT OF TRANSPORTATION
STATE ROUTE SECTIONS ON CONTINUOUS MILEAGE STATIONING

DISTRICT 10
COUNTY WASHINGTON
ROUTE SR 60

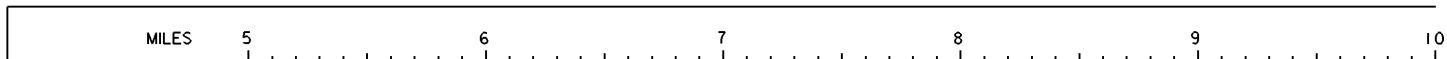

VISIBLE
FIXED
POINTS


DIRECTION OF SURVEY

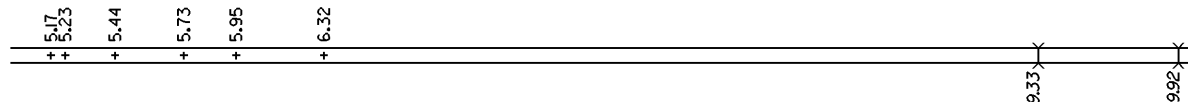

STREET NAME	5.17								
SECTION IDENTIFICATION	0.06	5.23	5.44	5.73	5.95		6.32		
SECTION LENGTH	4.98	0.19	0.21	0.29	0.22	0.37			
SURFACE TYPE & WIDTH	0.19	0.21	0.29	0.22	0.37				
BASE TYPE & WIDTH	0.19	0.21	0.29	0.22	0.37				
YEAR	2000	1987	1999	1991	1991		1993	1991	1991
PROJECT NUMBER	542	364	431	774	529		997	529	529


PERPETUATION

VISIBLE
FIXED
POINTS

 

STREET NAME	
SECTION IDENTIFICATION	
SECTION LENGTH	
SURFACE TYPE & WIDTH	
BASE TYPE & WIDTH	
YEAR	
PROJECT NUMBER	


VISIBLE
FIXED
POINTS

 

STREET NAME	
SECTION IDENTIFICATION	
SECTION LENGTH	
SURFACE TYPE & WIDTH	
BASE TYPE & WIDTH	
YEAR	
PROJECT NUMBER	

STATE OF OHIO - DEPARTMENT OF TRANSPORTATION
STATE ROUTE SECTIONS ON CONTINUOUS MILEAGE STATIONING

DISTRICT 10
COUNTY WASHINGTON
ROUTE SR 60

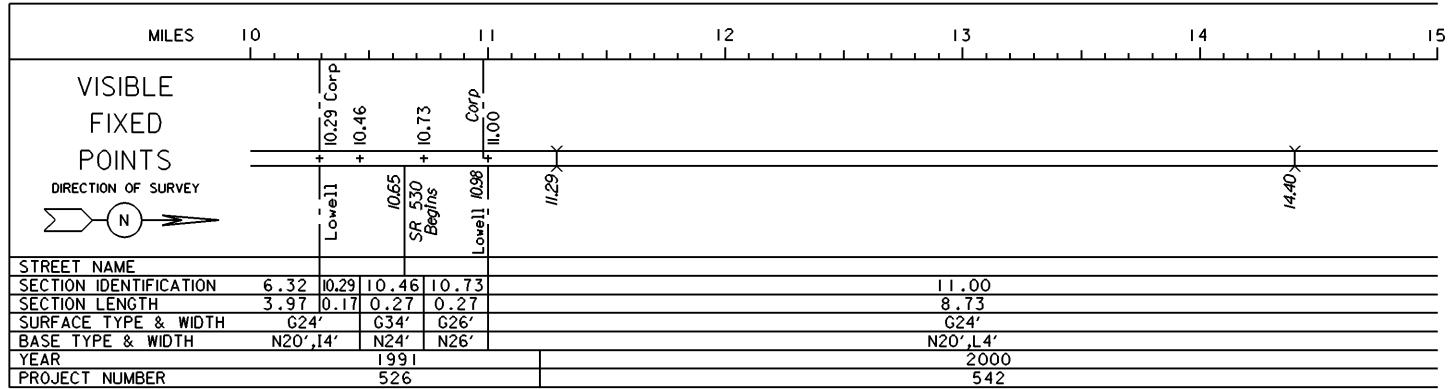

PERPETUATION

VISIBLE
FIXED
POINTS

=====

STREET NAME
SECTION IDENTIFICATION
SECTION LENGTH
SURFACE TYPE & WIDTH
BASE TYPE & WIDTH
YEAR
PROJECT NUMBER

VISIBLE
FIXED
POINTS

=====

STREET NAME
SECTION IDENTIFICATION
SECTION LENGTH
SURFACE TYPE & WIDTH
BASE TYPE & WIDTH
YEAR
PROJECT NUMBER

STATE OF OHIO - DEPARTMENT OF TRANSPORTATION
STATE ROUTE SECTIONS ON CONTINUOUS MILEAGE STATIONING

DISTRICT 10
COUNTY WASHINGTON
ROUTE SR 60

MILES	15	16	17	18	19	20
VISIBLE FIXED POINTS						19.73 Corp
DIRECTION OF SURVEY						Beverly
						+ 19.96
STREET NAME						Fifth St.
SECTION IDENTIFICATION	11.00					19.73 19.96
SECTION LENGTH	8.73					0.23 0.18
SURFACE TYPE & WIDTH	G24'					630'
BASE TYPE & WIDTH	N20', L4'					N30'
YEAR	2000					
PROJECT NUMBER	542					


PERPETUATION

VISIBLE FIXED POINTS						
STREET NAME						
SECTION IDENTIFICATION						
SECTION LENGTH						
SURFACE TYPE & WIDTH						
BASE TYPE & WIDTH						
YEAR						
PROJECT NUMBER						

VISIBLE FIXED POINTS						
STREET NAME						
SECTION IDENTIFICATION						
SECTION LENGTH						
SURFACE TYPE & WIDTH						
BASE TYPE & WIDTH						
YEAR						
PROJECT NUMBER						

STATE OF OHIO - DEPARTMENT OF TRANSPORTATION
STATE ROUTE SECTIONS ON CONTINUOUS MILEAGE STATIONING

DISTRICT 10
COUNTY WASHINGTON
ROUTE SR 60

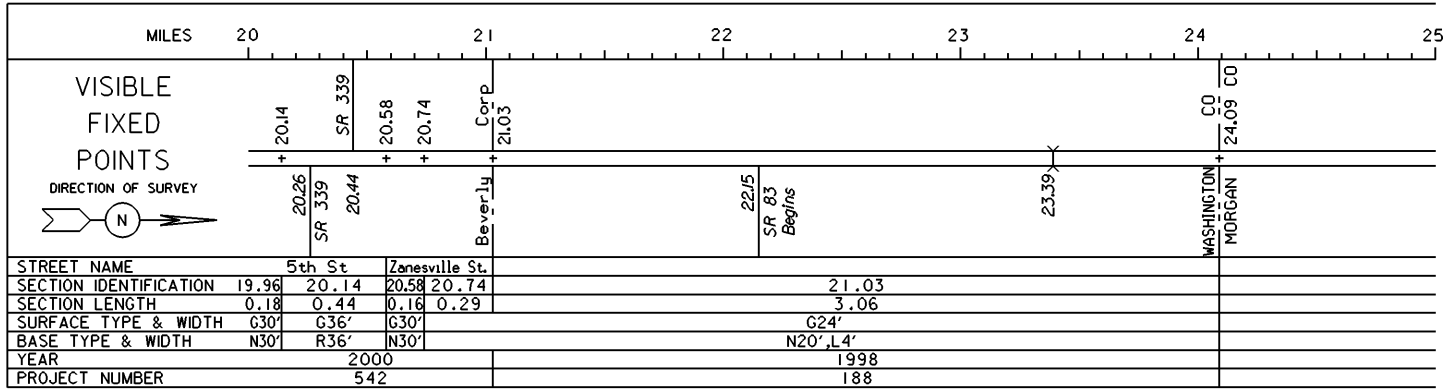

PERPETUATION

VISIBLE
FIXED
POINTS

STREET NAME
SECTION IDENTIFICATION
SECTION LENGTH
SURFACE TYPE & WIDTH
BASE TYPE & WIDTH
YEAR
PROJECT NUMBER

VISIBLE
FIXED
POINTS

STREET NAME
SECTION IDENTIFICATION
SECTION LENGTH
SURFACE TYPE & WIDTH
BASE TYPE & WIDTH
YEAR
PROJECT NUMBER