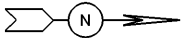



STATE OF OHIO - DEPARTMENT OF TRANSPORTATION


STATE ROUTE SECTIONS ON CONTINUOUS MILEAGE STATIONING

DISTRICT 3
 COUNTY WAYNE
 ROUTE SR 539

MILES	0	1	2	3	4	5
VISIBLE FIXED POINTS DIRECTION OF SURVEY 	SR 302	0.00 = 6.20 on SR 302.				
	SR 302	0.00				
STREET NAME						
SECTION IDENTIFICATION		0.00				
SECTION LENGTH		7.96				
SURFACE TYPE & WIDTH		G20'				
BASE TYPE & WIDTH		118', L2'				
YEAR		1992				
PROJECT NUMBER		157				

PERPETUATION

VISIBLE FIXED POINTS DIRECTION OF SURVEY 	SR 302	0.00 = 6.20 on SR 302.				
	SR 302	0.00				
STREET NAME						
SECTION IDENTIFICATION		0.00				
SECTION LENGTH		7.96				
SURFACE TYPE & WIDTH		G20'				
BASE TYPE & WIDTH		118', L2'				
YEAR		2006				
PROJECT NUMBER		71				

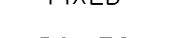VISIBLE FIXED POINTS DIRECTION OF SURVEY 						
STREET NAME						
SECTION IDENTIFICATION						
SECTION LENGTH						
SURFACE TYPE & WIDTH						
BASE TYPE & WIDTH						
YEAR						
PROJECT NUMBER						

STATE OF OHIO - DEPARTMENT OF TRANSPORTATION
STATE ROUTE SECTIONS ON CONTINUOUS MILEAGE STATIONING

DISTRICT 3
COUNTY WAYNE
ROUTE SR 539

MILES	5	6	7	8	9	10			
VISIBLE FIXED POINTS					7.96 Corp	8.24	SR 604	8.60 Corp	8.77
					Congress	SR 604		Congress	
STREET NAME					Main St.	Mill St.	W. Salem Rd.		
SECTION IDENTIFICATION	0.00				7.96	8.24	8.60	8.77	
SECTION LENGTH	7.96				0.28	0.36	0.17	4.01	
SURFACE TYPE & WIDTH	G20'				G20'	K18'	G18'	G18'	
BASE TYPE & WIDTH	I18",L2'				I20'	N10",18'	I18'	I18'	
YEAR	1992				1993	1998	1990		
PROJECT NUMBER	157				378		616	131	


PERPETUATION

VISIBLE FIXED POINTS					7.96 Corp	8.24	SR 604	8.60 Corp	8.77
					Congress	SR 604		Congress	
STREET NAME					Main St.	Mill St.	W. Salem Rd.		
SECTION IDENTIFICATION	0.00				7.96	8.24	8.60	8.77	
SECTION LENGTH	7.96				0.28	0.36	0.17	4.01	
SURFACE TYPE & WIDTH	G20'				G20'	K18'	G18'	G18'	
BASE TYPE & WIDTH	I18",L2'				I20'	N10",18'	I18'	I18'	
YEAR	2006				1992	2008	1998		
PROJECT NUMBER	71				157	102	616		



VISIBLE FIXED POINTS							Corp	8.77
							Congress	
STREET NAME								
SECTION IDENTIFICATION							8.77	
SECTION LENGTH							4.01	
SURFACE TYPE & WIDTH							G18'	
BASE TYPE & WIDTH							I18'	
YEAR							2006	
PROJECT NUMBER							71	


STATE OF OHIO - DEPARTMENT OF TRANSPORTATION
STATE ROUTE SECTIONS ON CONTINUOUS MILEAGE STATIONING

DISTRICT 3
COUNTY WAYNE
ROUTE SR 539

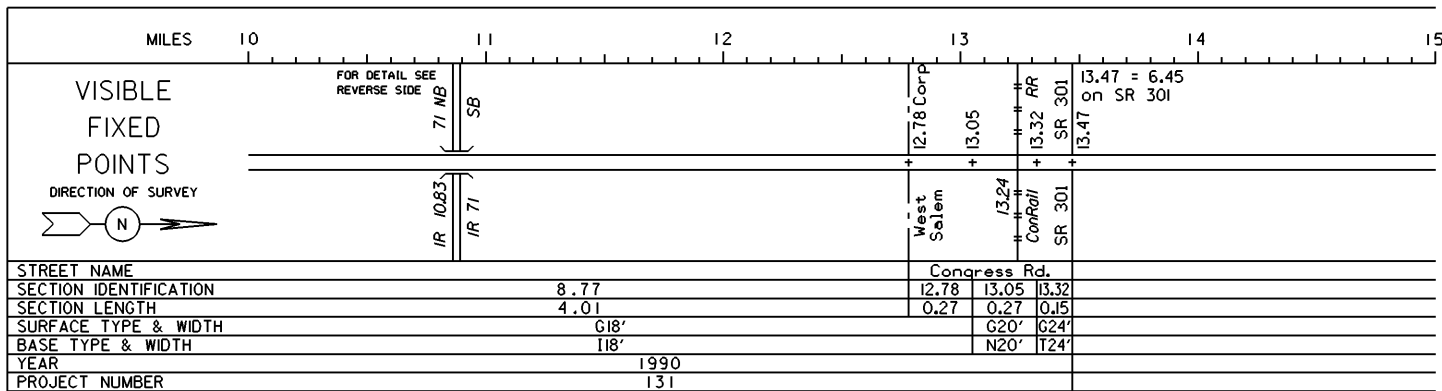

PERPETUATION

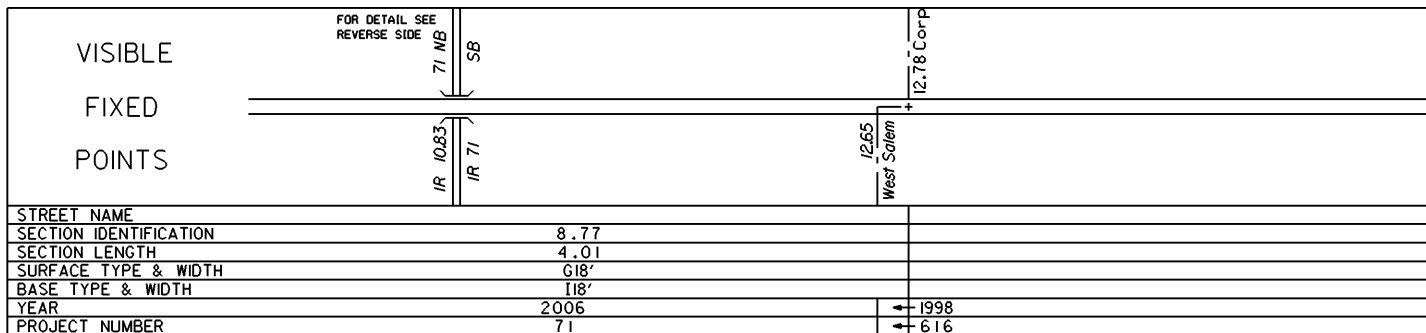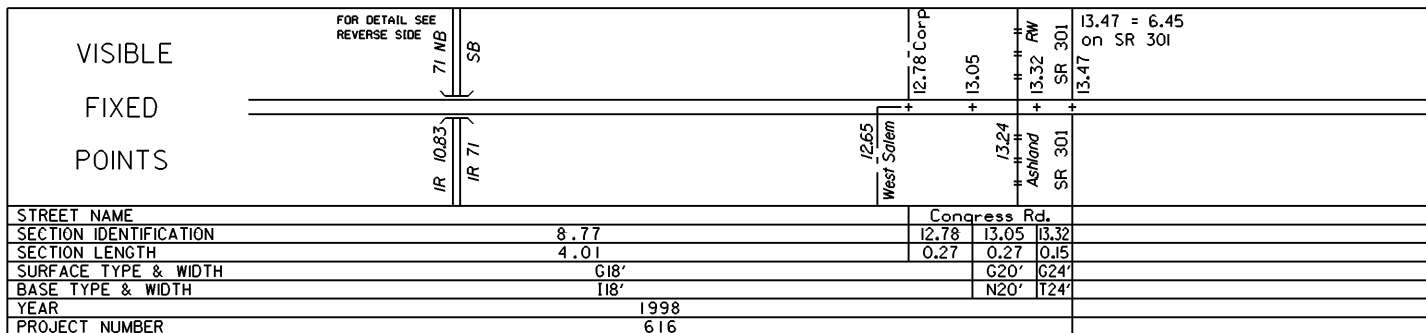

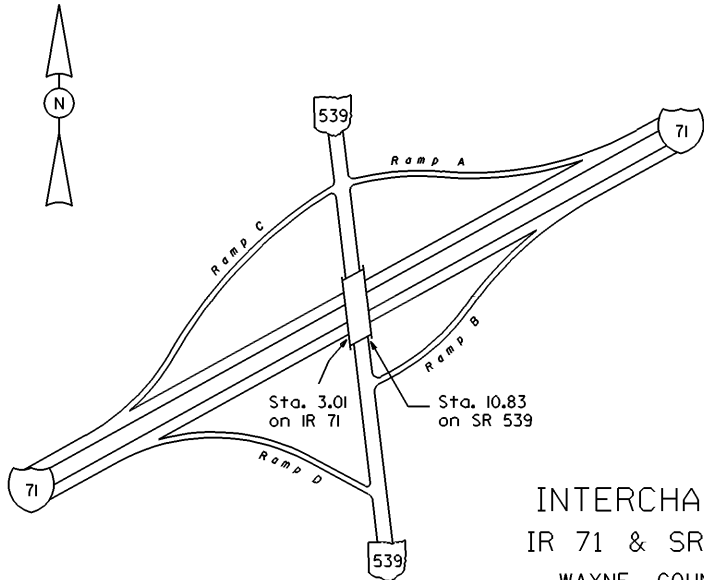

INTERCHANGE
IR 71 & SR 539
WAYNE COUNTY

INTERCHANGE ID NUMBER = 096500