


# STATE OF OHIO - DEPARTMENT OF TRANSPORTATION

STATE ROUTE SECTIONS ON CONTINUOUS MILEAGE STATIONING

DISTRICT	2
COUNTY	WILLIAMS
ROUTE	SR 49

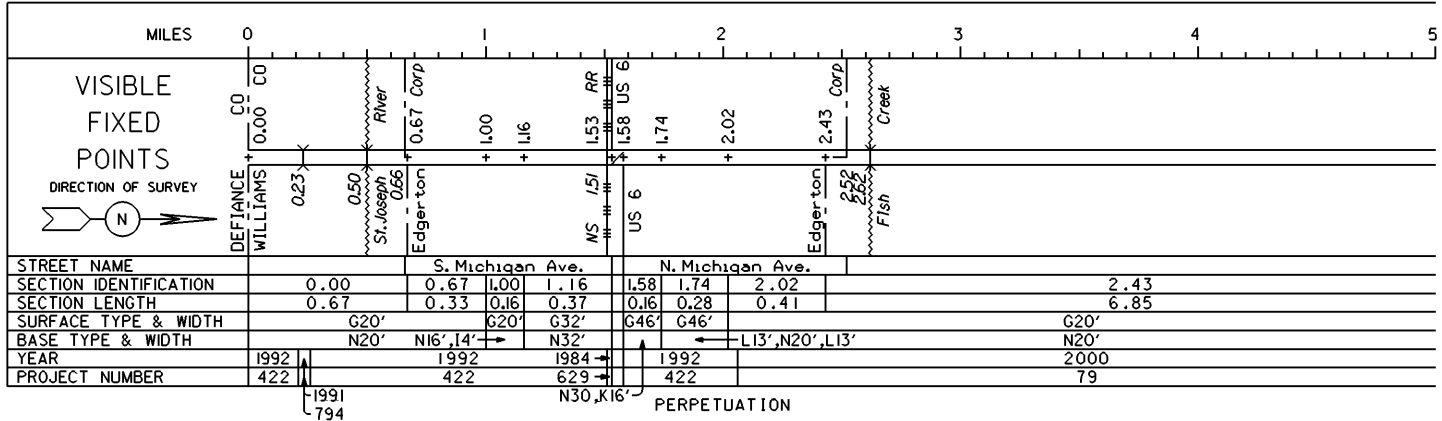

VISIBLE  
FIXED  
POINTS

\_\_\_\_\_

STREET NAME
SECTION IDENTIFICATION
SECTION LENGTH
SURFACE TYPE & WIDTH
BASE TYPE & WIDTH
YEAR
PROJECT NUMBER


VISIBLE  
FIXED  
POINTS

\_\_\_\_\_

STREET NAME
SECTION IDENTIFICATION
SECTION LENGTH
SURFACE TYPE & WIDTH
BASE TYPE & WIDTH
YEAR
PROJECT NUMBER

STATE OF OHIO - DEPARTMENT OF TRANSPORTATION  
STATE ROUTE SECTIONS ON CONTINUOUS MILEAGE STATIONING

DISTRICT 2  
COUNTY WILLIAMS  
ROUTE SR 49

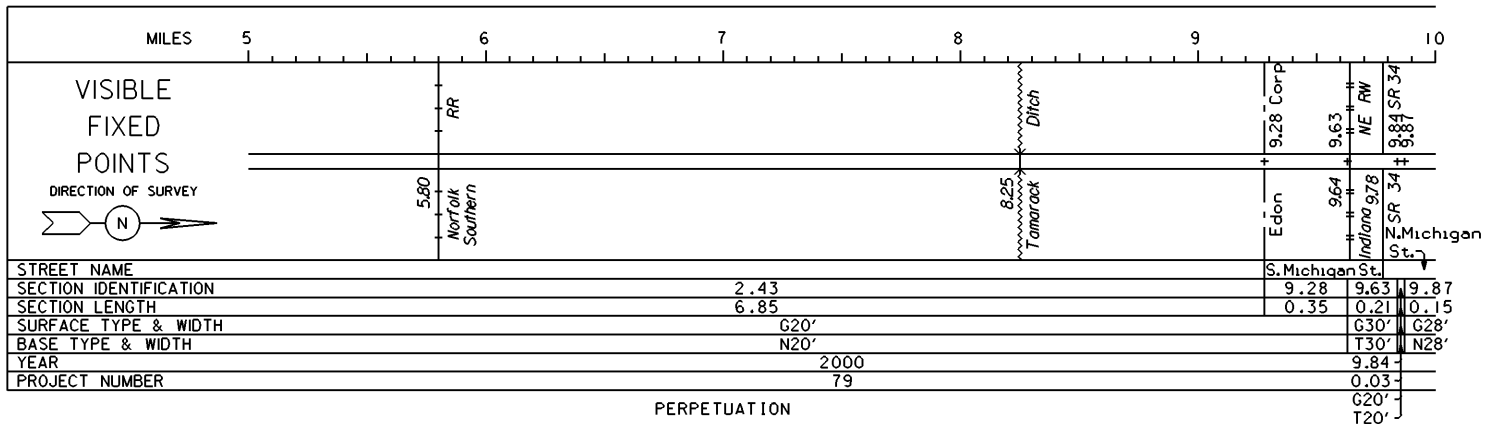

VISIBLE  
FIXED  
POINTS

---

STREET NAME  
SECTION IDENTIFICATION  
SECTION LENGTH  
SURFACE TYPE & WIDTH  
BASE TYPE & WIDTH  
YEAR  
PROJECT NUMBER


VISIBLE  
FIXED  
POINTS

---

STREET NAME  
SECTION IDENTIFICATION  
SECTION LENGTH  
SURFACE TYPE & WIDTH  
BASE TYPE & WIDTH  
YEAR  
PROJECT NUMBER

STATE OF OHIO - DEPARTMENT OF TRANSPORTATION  
STATE ROUTE SECTIONS ON CONTINUOUS MILEAGE STATIONING

DISTRICT 2  
COUNTY WILLIAMS  
ROUTE SR 49

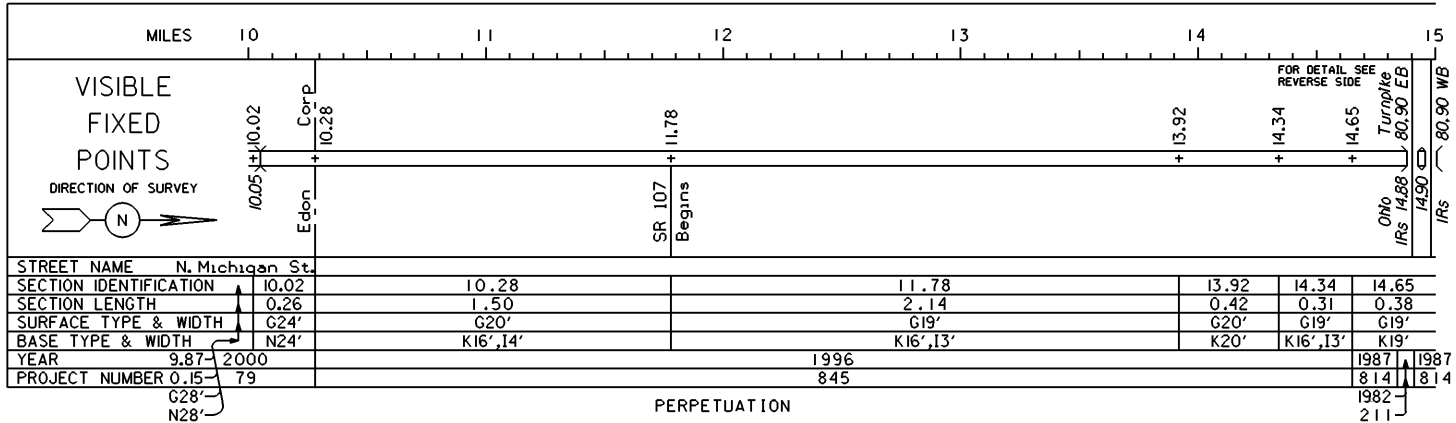

VISIBLE  
FIXED  
POINTS


STREET NAME  
SECTION IDENTIFICATION  
SECTION LENGTH  
SURFACE TYPE & WIDTH  
BASE TYPE & WIDTH  
YEAR  
PROJECT NUMBER

VISIBLE  
FIXED  
POINTS

STREET NAME  
SECTION IDENTIFICATION  
SECTION LENGTH  
SURFACE TYPE & WIDTH  
BASE TYPE & WIDTH  
YEAR  
PROJECT NUMBER




INTERCHANGE  
SR 49 & Ohio Turnpike  
(IRs 80 & 90)  
WILLIAMS COUNTY  
INTERCHANGE ID NUMBER = 097600

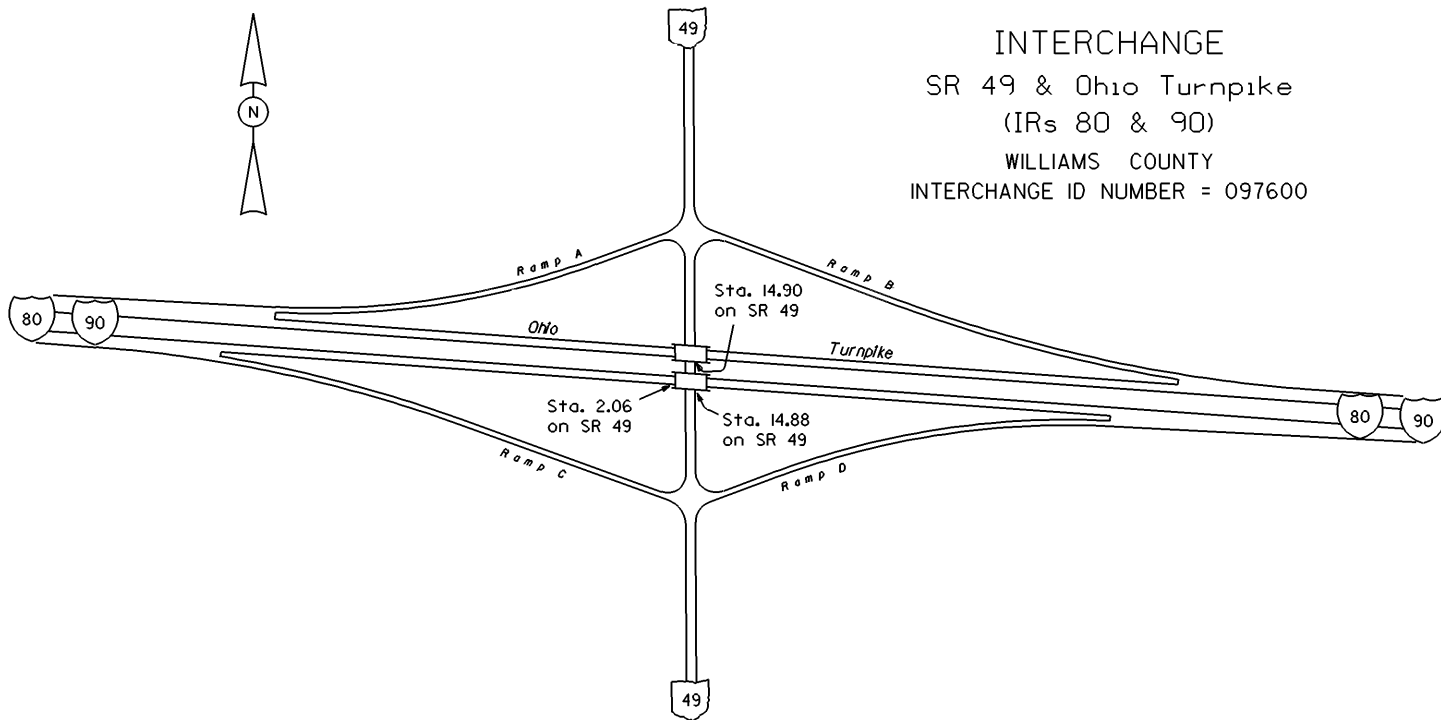



# STATE OF OHIO - DEPARTMENT OF TRANSPORTATION

STATE ROUTE SECTIONS ON CONTINUOUS MILEAGE STATIONING

DISTRICT	2
COUNTY	WILLIAMS
ROUTE	SR 49

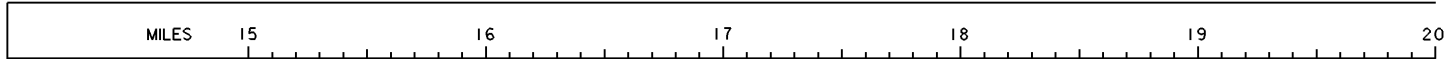


VISIBLE  
FIXED  
POINTS

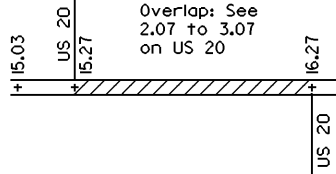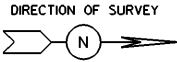

STREET NAME			
SECTION IDENTIFICATION	15.03		16.27
SECTION LENGTH	0.24		4.28
SURFACE TYPE & WIDTH	G19'		G21'
BASE TYPE & WIDTH	K16'13"		I21'
YEAR	14.65 - 1987   1996		2000
PROJECT NUMBER	0.38 - 8   14   845		79


PERPETUATION

VISIBLE  
FIXED  
POINTS

 

STREET NAME			
SECTION IDENTIFICATION			
SECTION LENGTH			
SURFACE TYPE & WIDTH			
BASE TYPE & WIDTH			
YEAR			
PROJECT NUMBER			

VISIBLE  
FIXED  
POINTS

 
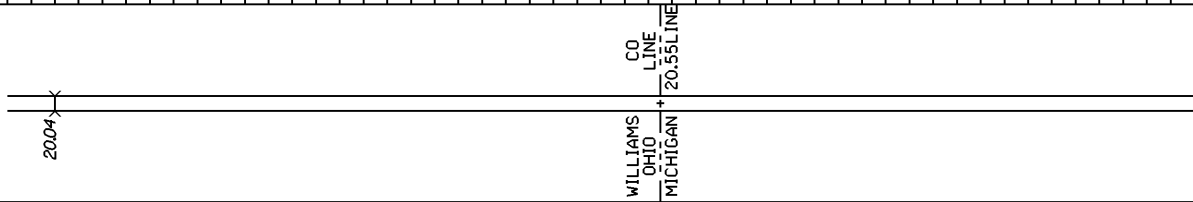


STREET NAME			
SECTION IDENTIFICATION			
SECTION LENGTH			
SURFACE TYPE & WIDTH			
BASE TYPE & WIDTH			
YEAR			
PROJECT NUMBER			


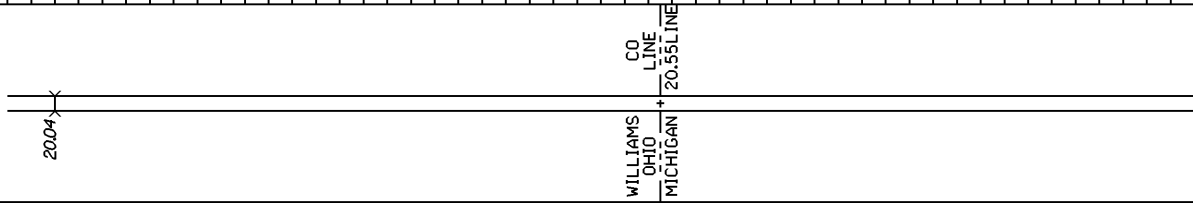
STATE OF OHIO - DEPARTMENT OF TRANSPORTATION


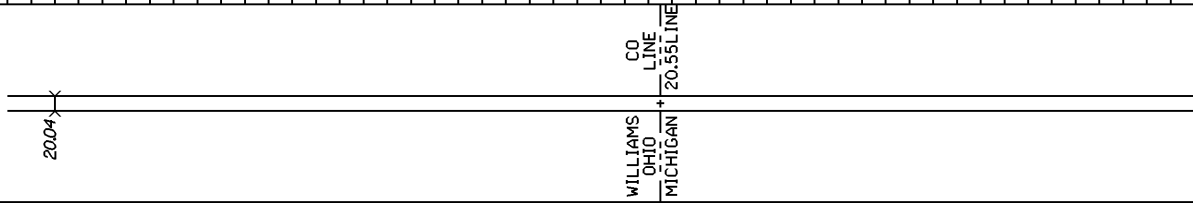
STATE ROUTE SECTIONS ON CONTINUOUS MILEAGE STATIONING

DISTRICT 2  
 COUNTY WILLIAMS  
 ROUTE SR 49

	MILES	20.00	20.20	20.40	20.60	20.80	21.00
VISIBLE FIXED POINTS DIRECTION OF SURVEY 							
STREET NAME							
SECTION IDENTIFICATION	16.27						
SECTION LENGTH	4.28						
SURFACE TYPE & WIDTH	G21'						
BASE TYPE & WIDTH	I21'						
YEAR	2000						
PROJECT NUMBER	79						

PERPETUATION

	MILES	20.00	20.20	20.40	20.60	20.80	21.00
VISIBLE FIXED POINTS DIRECTION OF SURVEY 							
STREET NAME							
SECTION IDENTIFICATION							
SECTION LENGTH							
SURFACE TYPE & WIDTH							
BASE TYPE & WIDTH							
YEAR							
PROJECT NUMBER							

	MILES	20.00	20.20	20.40	20.60	20.80	21.00
VISIBLE FIXED POINTS DIRECTION OF SURVEY 							
STREET NAME							
SECTION IDENTIFICATION							
SECTION LENGTH							
SURFACE TYPE & WIDTH							
BASE TYPE & WIDTH							
YEAR							
PROJECT NUMBER							