

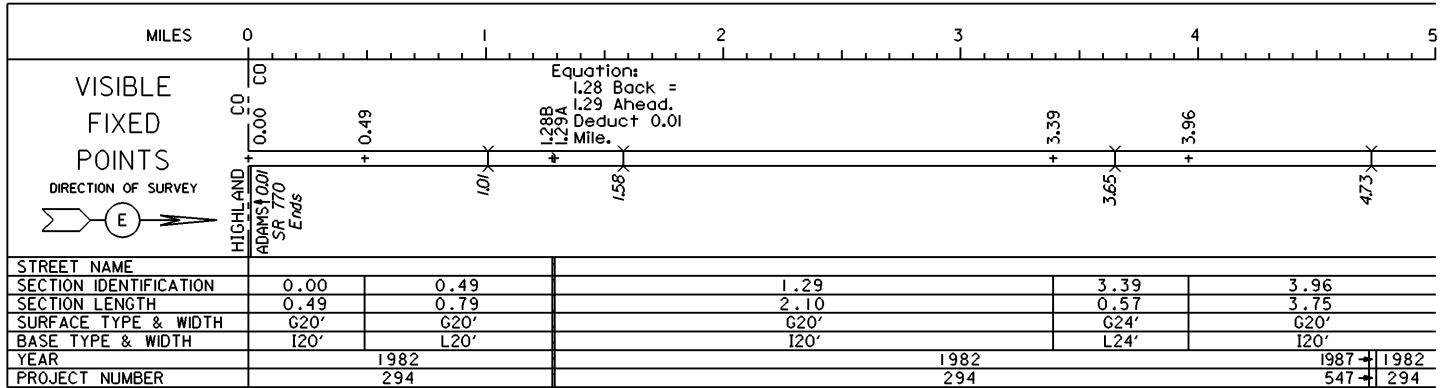


STATE OF OHIO - DEPARTMENT OF TRANSPORTATION  
STATE ROUTE SECTIONS ON CONTINUOUS MILEAGE STATIONING

DISTRICT 9  
COUNTY ADAMS  
ROUTE SR 73

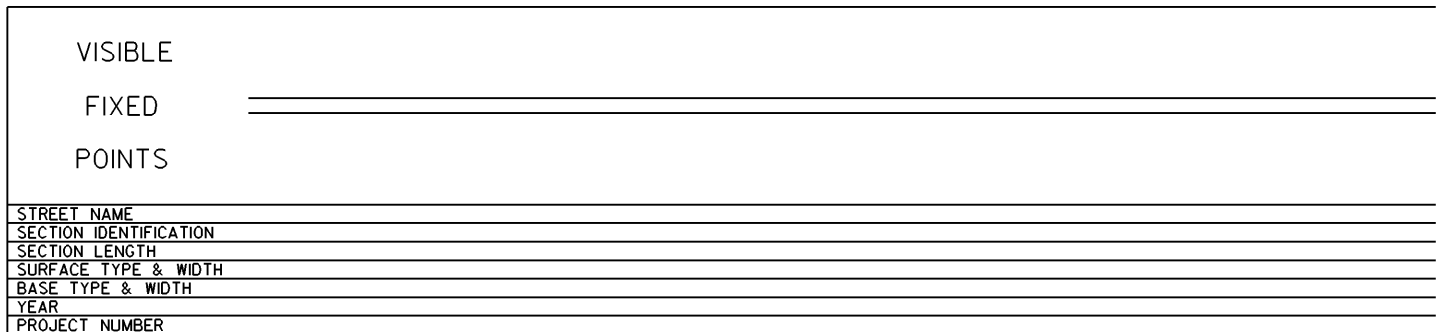


PERPETUATION

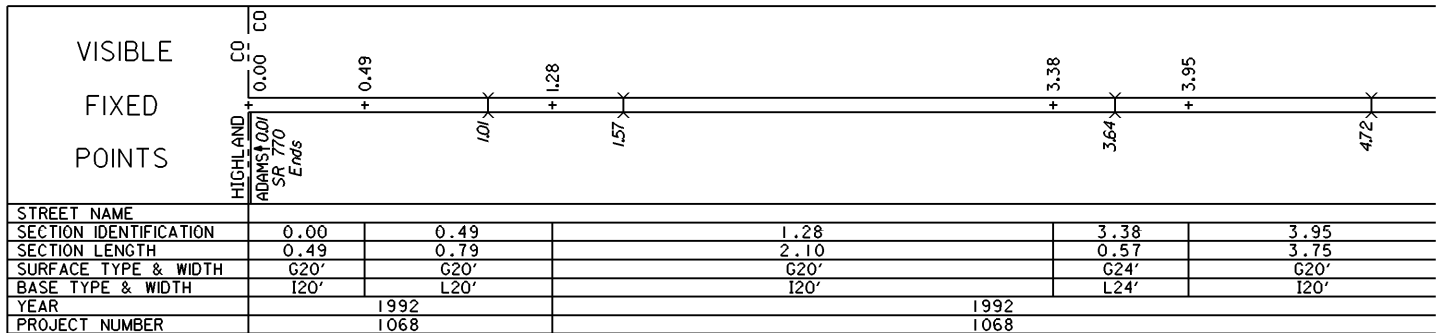



# STATE OF OHIO - DEPARTMENT OF TRANSPORTATION

STATE ROUTE SECTIONS ON CONTINUOUS MILEAGE STATIONING

DISTRICT	9
COUNTY	ADAMS
ROUTE	SR 73

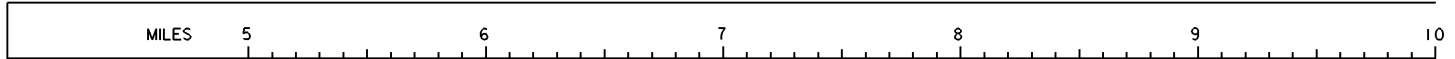

VISIBLE  
FIXED  
POINTS

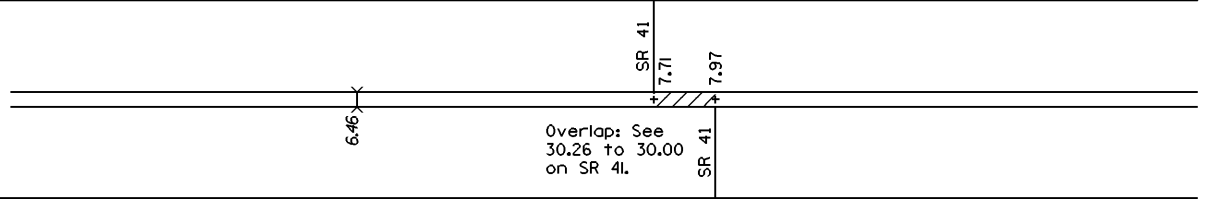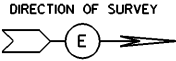


Overlap: See  
30.26 to 30.00  
on SR 41.

STREET NAME									
SECTION IDENTIFICATION	3.96							7.97	
SECTION LENGTH	3.75							2.40	
SURFACE TYPE & WIDTH	G20'							G20'	
BASE TYPE & WIDTH	I20'							I20'	
YEAR	1982				1991	1992	1991	1992	1992
PROJECT NUMBER	294				461	233	461	233	461

PERPETUATION

1991  
461

VISIBLE  
FIXED  
POINTS

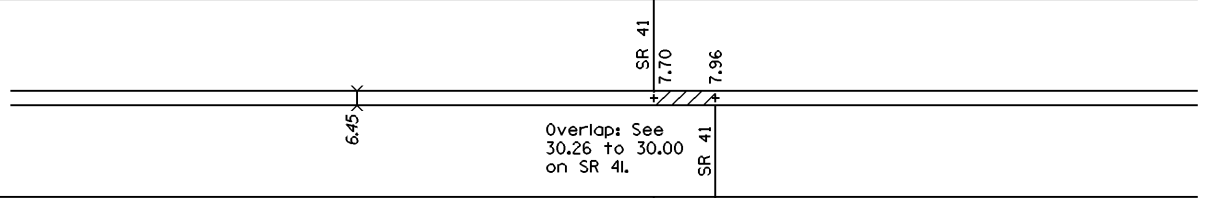


Overlap: See  
30.26 to 30.00  
on SR 41.

STREET NAME									
SECTION IDENTIFICATION	3.95							7.96	
SECTION LENGTH	3.75							2.40	
SURFACE TYPE & WIDTH	G20'							G20'	
BASE TYPE & WIDTH	I20'							I20'	
YEAR	1992				1991	1992	1991	1992	1992
PROJECT NUMBER	1068				461	233	461	233	461

1991  
461

VISIBLE  
FIXED  
POINTS

 


STREET NAME									
SECTION IDENTIFICATION									
SECTION LENGTH									
SURFACE TYPE & WIDTH									
BASE TYPE & WIDTH									
YEAR									
PROJECT NUMBER									



# STATE OF OHIO - DEPARTMENT OF TRANSPORTATION

STATE ROUTE SECTIONS ON CONTINUOUS MILEAGE STATIONING

DISTRICT	9
COUNTY	ADAMS
ROUTE	SR 73

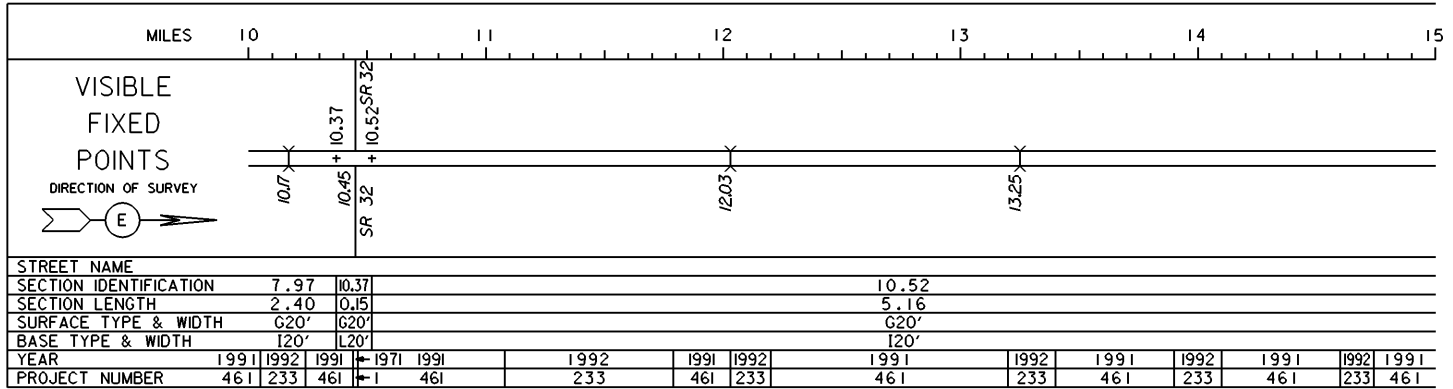

PERPETUATION

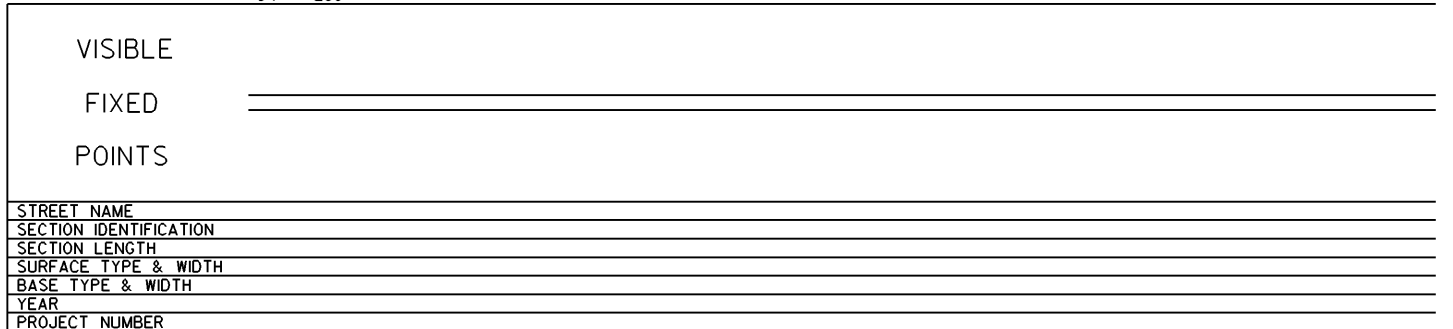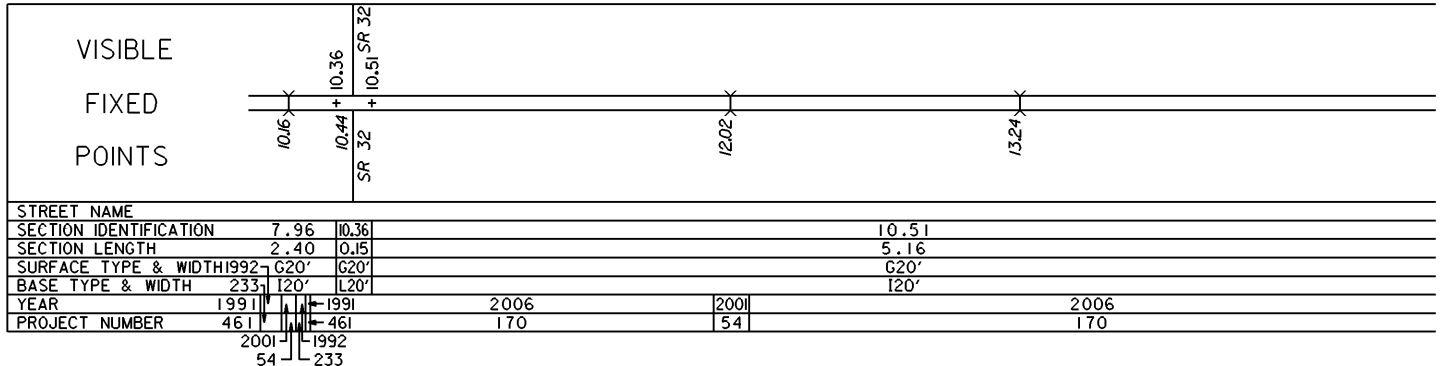

STATE OF OHIO - DEPARTMENT OF TRANSPORTATION  
STATE ROUTE SECTIONS ON CONTINUOUS MILEAGE STATIONING

DISTRICT 9  
COUNTY ADAMS  
ROUTE SR 73

MILES	15.00	15.20	15.40	15.60	15.80	16.00
VISIBLE FIXED POINTS						CO
DIRECTION OF SURVEY						
STREET NAME						
SECTION IDENTIFICATION		10.52				
SECTION LENGTH		5.16				
SURFACE TYPE & WIDTH		G20'				
BASE TYPE & WIDTH		I20'				
YEAR	1991	1992				1991
PROJECT NUMBER	461	233				461

PERPETUATION

VISIBLE FIXED POINTS						CO
STREET NAME						
SECTION IDENTIFICATION		10.51				
SECTION LENGTH		5.16				
SURFACE TYPE & WIDTH		G20'				
BASE TYPE & WIDTH		I20'				
YEAR	2006					
PROJECT NUMBER	170					

VISIBLE FIXED POINTS						
STREET NAME						
SECTION IDENTIFICATION						
SECTION LENGTH						
SURFACE TYPE & WIDTH						
BASE TYPE & WIDTH						
YEAR						
PROJECT NUMBER						