
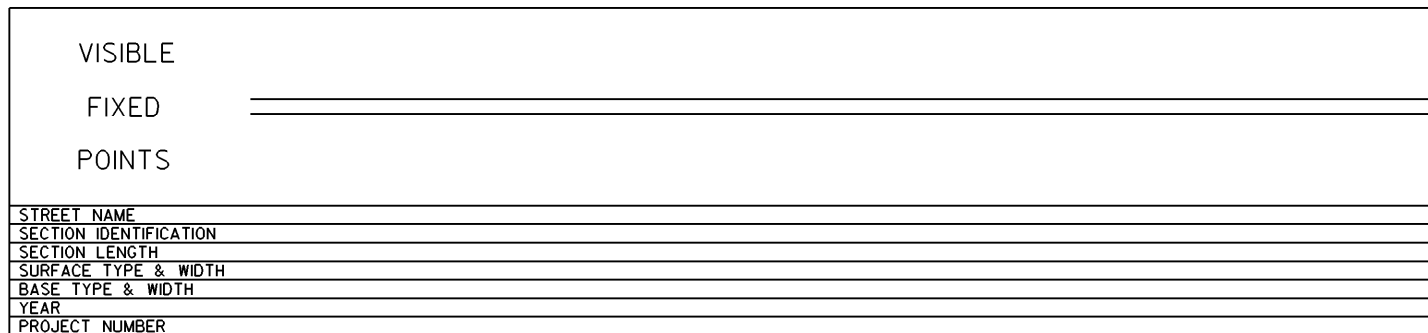
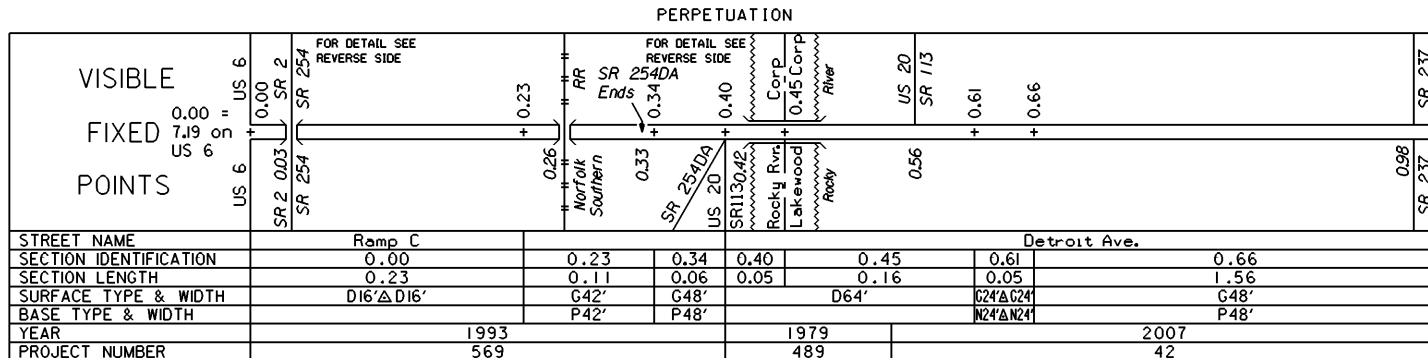


STATE OF OHIO - DEPARTMENT OF TRANSPORTATION
STATE ROUTE SECTIONS ON CONTINUOUS MILEAGE STATIONING


DISTRICT 12
COUNTY CUYAHOGA
ROUTE US 6-A

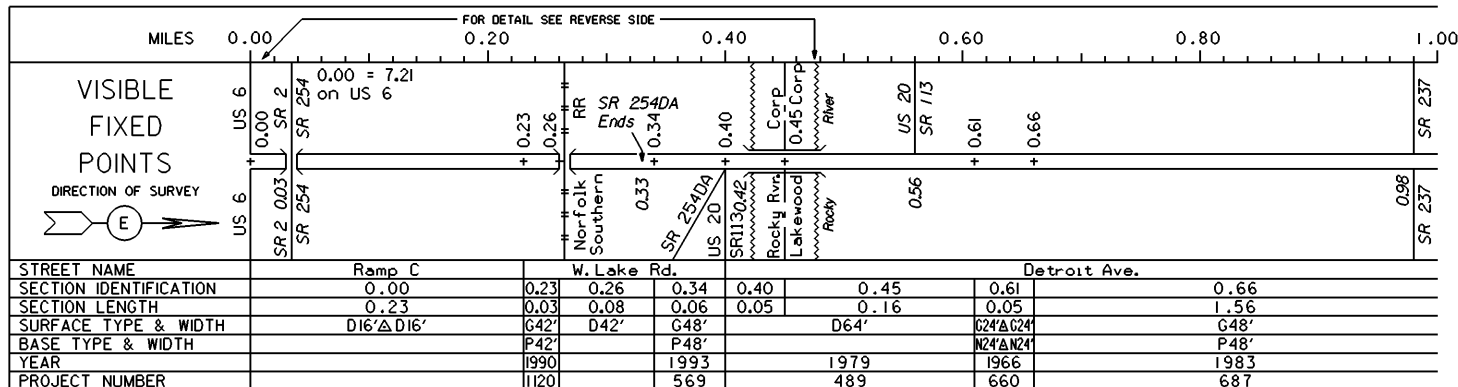

INTERCHANGES

USs 6, 6A, 20, SRs 2,
113, 254, 254D &
Beach Cliff Blvd.

CUYAHOGA COUNTY
INTERCHANGE ID NUMBER = 020900

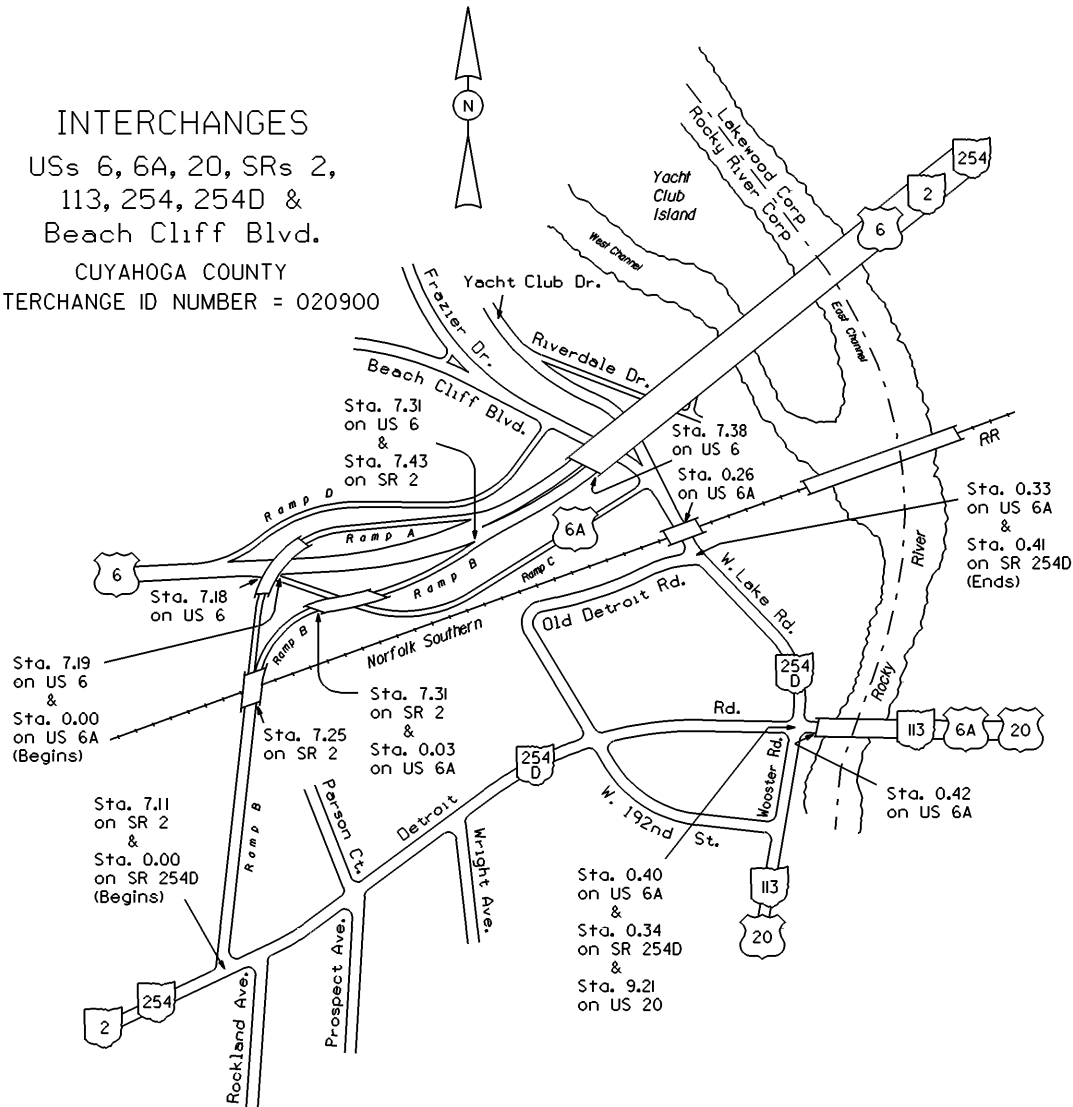

US 6 SHEET 2 OF 6
US 6A SHEET 1 OF 6
SR 2 SHEET 2 OF 6
SR 254D SHEET 1 OF 1

STATE OF OHIO - DEPARTMENT OF TRANSPORTATION
 STATE ROUTE SECTIONS ON CONTINUOUS MILEAGE STATIONING

DISTRICT 12
 COUNTY CUYAHOGA
 ROUTE US 6-A

MILES 1.00 1.20 1.40 1.60 1.80 2.00

VISIBLE
 FIXED
 POINTS

DIRECTION OF SURVEY



=====

=====

STREET NAME	Detroit Ave.
SECTION IDENTIFICATION	0.66
SECTION LENGTH	1.56
SURFACE TYPE & WIDTH	G48'
BASE TYPE & WIDTH	P48'
YEAR	1983
PROJECT NUMBER	667

PERPETUATION

VISIBLE
 FIXED
 POINTS

=====

STREET NAME	Detroit Ave.
SECTION IDENTIFICATION	0.66
SECTION LENGTH	1.56
SURFACE TYPE & WIDTH	G48'
BASE TYPE & WIDTH	P48'
YEAR	2007
PROJECT NUMBER	42


VISIBLE
 FIXED
 POINTS

=====



STREET NAME	
SECTION IDENTIFICATION	
SECTION LENGTH	
SURFACE TYPE & WIDTH	
BASE TYPE & WIDTH	
YEAR	
PROJECT NUMBER	

STATE OF OHIO - DEPARTMENT OF TRANSPORTATION
STATE ROUTE SECTIONS ON CONTINUOUS MILEAGE STATIONING

DISTRICT 12
COUNTY CUYAHOGA
ROUTE US 6-A

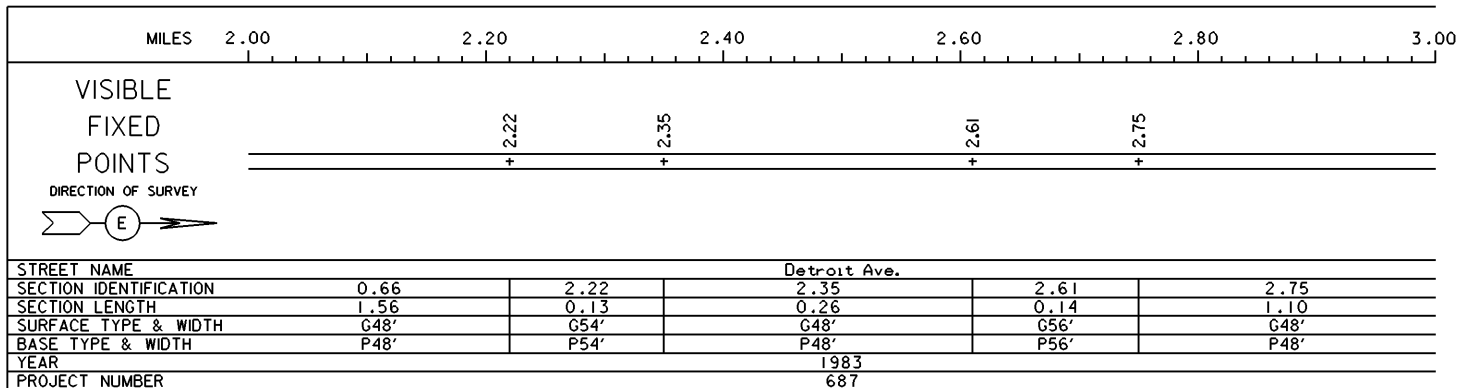


PERPETUATION

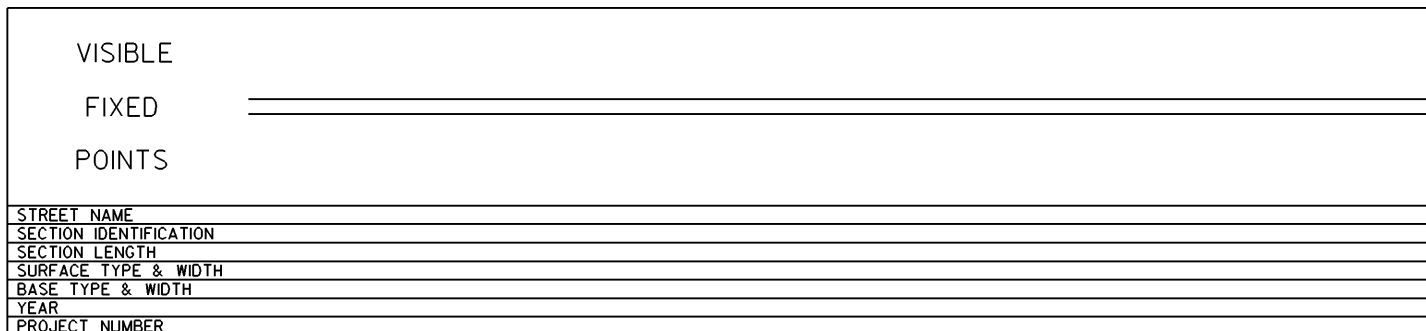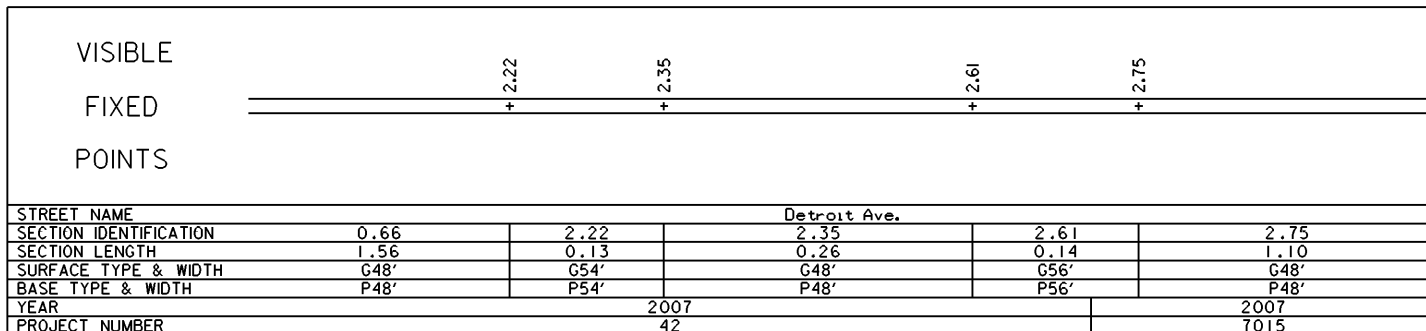

STATE OF OHIO - DEPARTMENT OF TRANSPORTATION
STATE ROUTE SECTIONS ON CONTINUOUS MILEAGE STATIONING

DISTRICT 12
COUNTY CUYAHOGA
ROUTE US 6-A

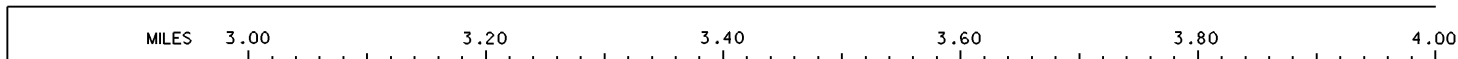

VISIBLE
FIXED
POINTS

DIRECTION OF SURVEY



Lakewood
Cleveland
Corp
3.85 Corp

STREET NAME	Detroit Ave.	
SECTION IDENTIFICATION	2.75	3.85
SECTION LENGTH	1.10	0.77
SURFACE TYPE & WIDTH	G48'	G42'
BASE TYPE & WIDTH	P48'	P42'
YEAR	1983	1984
PROJECT NUMBER	687	440

PERPETUATION

2007
7015

VISIBLE
FIXED
POINTS

Lakewood
Cleveland
Corp
3.85 Corp


STREET NAME	Detroit Ave.	
SECTION IDENTIFICATION	2.75	
SECTION LENGTH	1.10	
SURFACE TYPE & WIDTH	G48'	
BASE TYPE & WIDTH	P48'	
YEAR	2007	
PROJECT NUMBER	7015	

VISIBLE
FIXED
POINTS

STREET NAME		
SECTION IDENTIFICATION		
SECTION LENGTH		
SURFACE TYPE & WIDTH		
BASE TYPE & WIDTH		
YEAR		
PROJECT NUMBER		

STATE OF OHIO - DEPARTMENT OF TRANSPORTATION
STATE ROUTE SECTIONS ON CONTINUOUS MILEAGE STATIONING

DISTRICT 12
COUNTY CUYAHOGA
ROUTE US 6-A

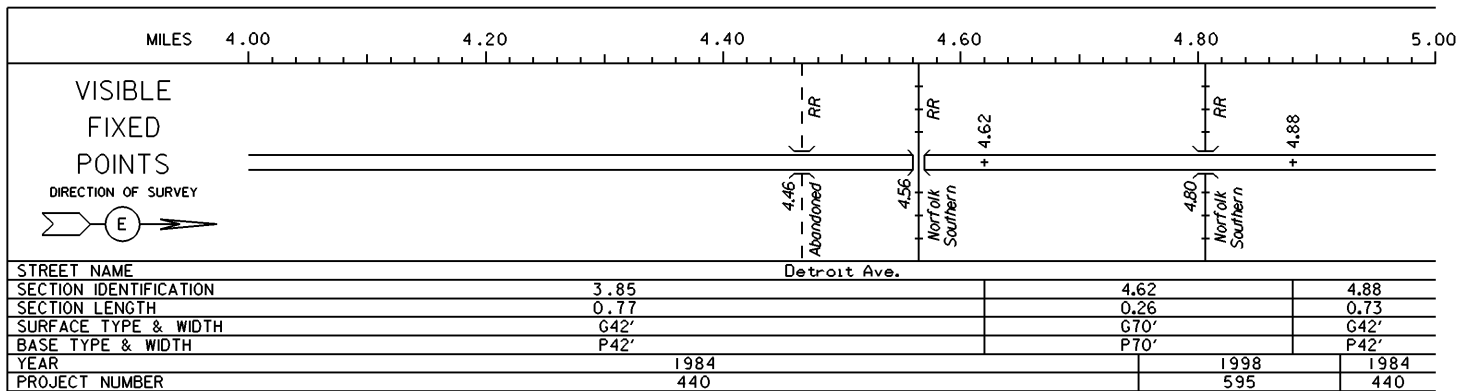

PERPETUATION

VISIBLE
FIXED
POINTS

STREET NAME
SECTION IDENTIFICATION
SECTION LENGTH
SURFACE TYPE & WIDTH
BASE TYPE & WIDTH
YEAR
PROJECT NUMBER

VISIBLE
FIXED
POINTS

STREET NAME
SECTION IDENTIFICATION
SECTION LENGTH
SURFACE TYPE & WIDTH
BASE TYPE & WIDTH
YEAR
PROJECT NUMBER

STATE OF OHIO - DEPARTMENT OF TRANSPORTATION
STATE ROUTE SECTIONS ON CONTINUOUS MILEAGE STATIONING

DISTRICT 12
COUNTY CUYAHOGA
ROUTE US 6-A

	MILES	5.00	5.50	6.00	6.50	7.00	7.50
VISIBLE FIXED POINTS DIRECTION OF SURVEY 			+ 5.61			7.30 = 14.49 on US 6.	US 6, 20 7.30
			+			7.08 + 7.18	US 6, 20 7.30
US 42 & SR 3							
STREET NAME Detroit Ave.							
SECTION IDENTIFICATION		4.88			5.61	7.08	7.18
SECTION LENGTH		0.73			1.47	0.10	0.12
SURFACE TYPE & WIDTH		G42'			G48'	G77'	G48'
BASE TYPE & WIDTH		P42'			P48'	P77'	P48'
YEAR		1984					
PROJECT NUMBER		440					

PERPETUATION

	MILES	5.00	5.50	6.00	6.50	7.00	7.50
VISIBLE FIXED POINTS DIRECTION OF SURVEY 			+ 5.61			7.30 = 14.49 on US 6.	US 6, 20 7.30
			+			7.08 + 7.18	US 6, 20 7.30
US 42 & SR 3							
STREET NAME Detroit Ave.							
SECTION IDENTIFICATION		5.61			7.08	7.18	
SECTION LENGTH		1.47			0.10	0.12	
SURFACE TYPE & WIDTH		G48'			G77'	G48'	
BASE TYPE & WIDTH		P48'			P77'	P48'	
YEAR		1984			2002		
PROJECT NUMBER		440			383		

	MILES	5.00	5.50	6.00	6.50	7.00	7.50
VISIBLE FIXED POINTS							
STREET NAME							
SECTION IDENTIFICATION							
SECTION LENGTH							
SURFACE TYPE & WIDTH							
BASE TYPE & WIDTH							
YEAR							
PROJECT NUMBER							