




STATE OF OHIO - DEPARTMENT OF TRANSPORTATION

STATE ROUTE SECTIONS ON CONTINUOUS MILEAGE STATIONING

DISTRICT 6
 COUNTY DELAWARE
 ROUTE US 36

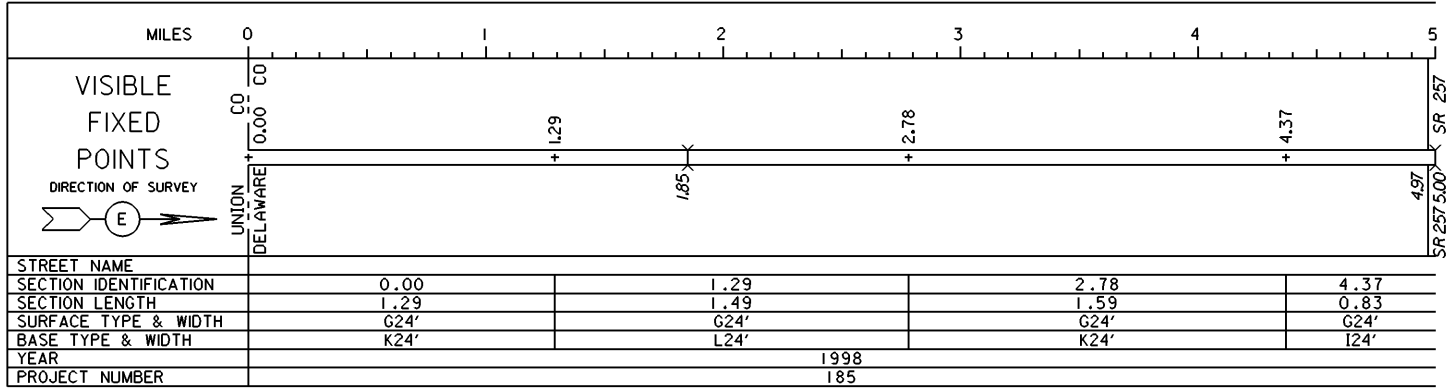


PERPETUATION

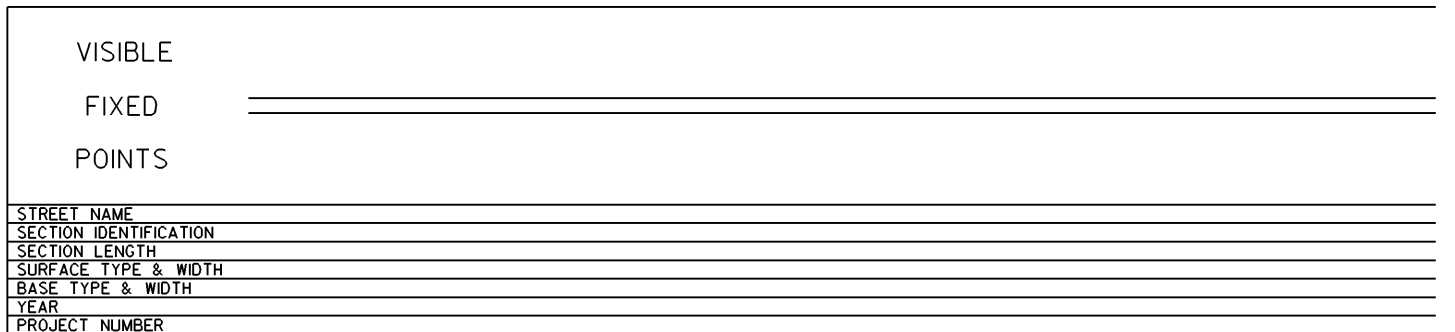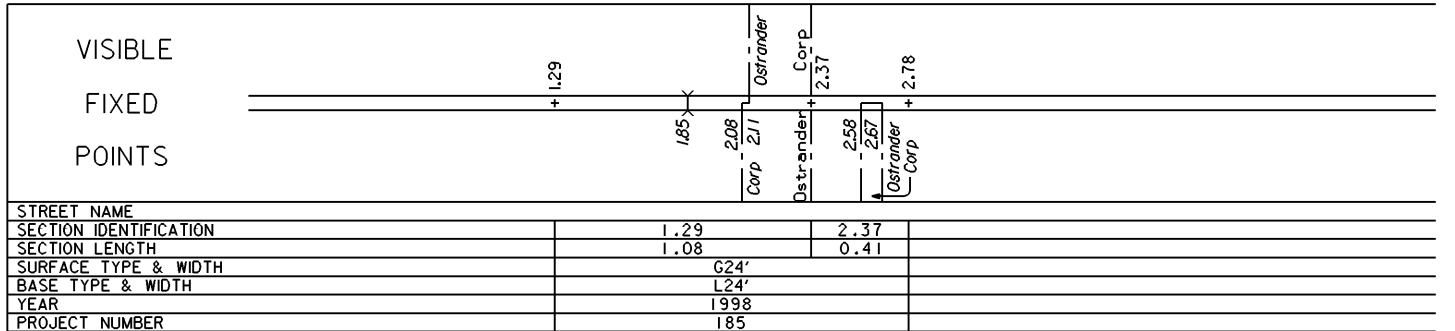



STATE OF OHIO - DEPARTMENT OF TRANSPORTATION

STATE ROUTE SECTIONS ON CONTINUOUS MILEAGE STATIONING

DISTRICT 6
 COUNTY DELAWARE
 ROUTE US 36

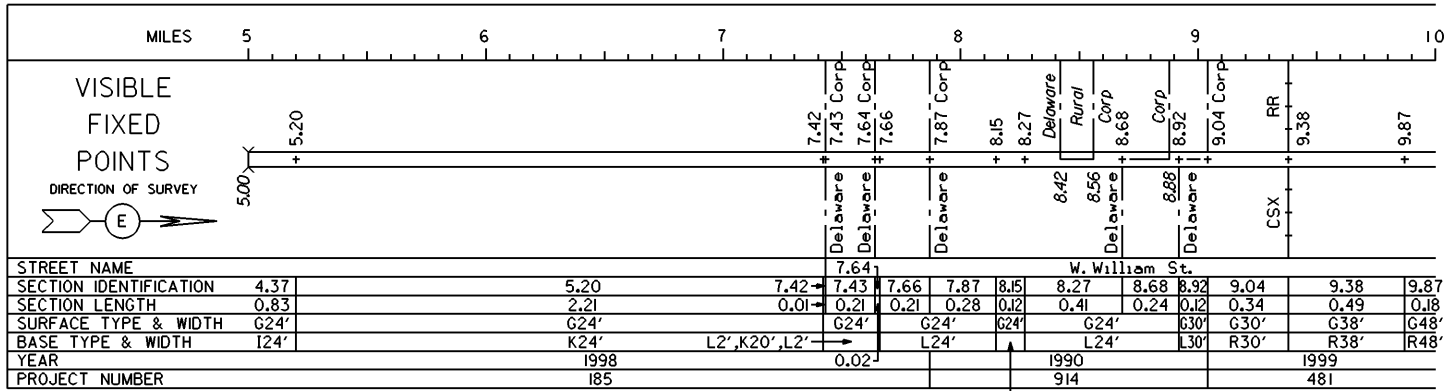




PERPETUATION L2',K20',L2'

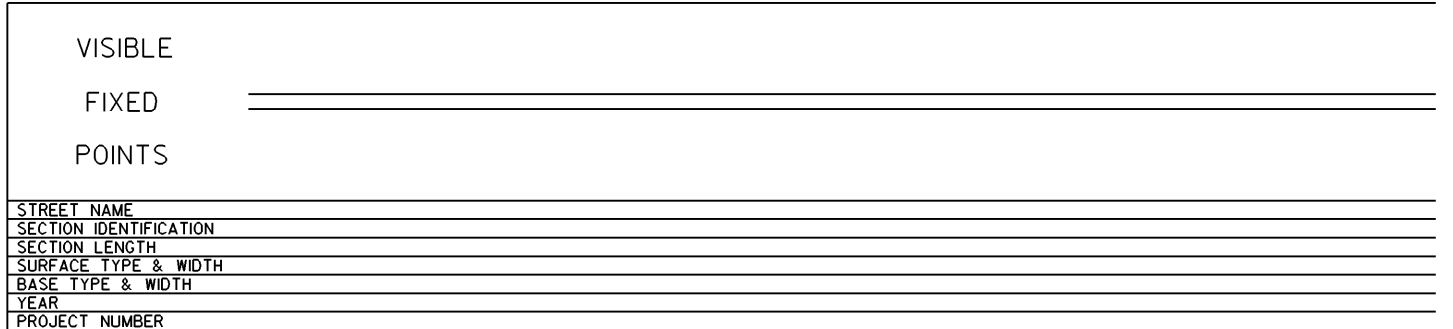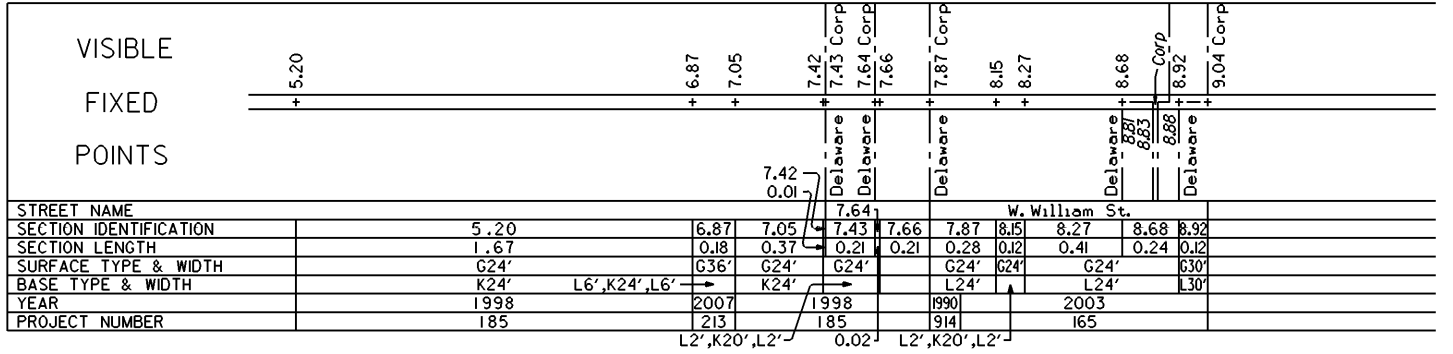


STATE OF OHIO - DEPARTMENT OF TRANSPORTATION

STATE ROUTE SECTIONS ON CONTINUOUS MILEAGE STATIONING

DISTRICT 6
 COUNTY DELAWARE
 ROUTE US 36

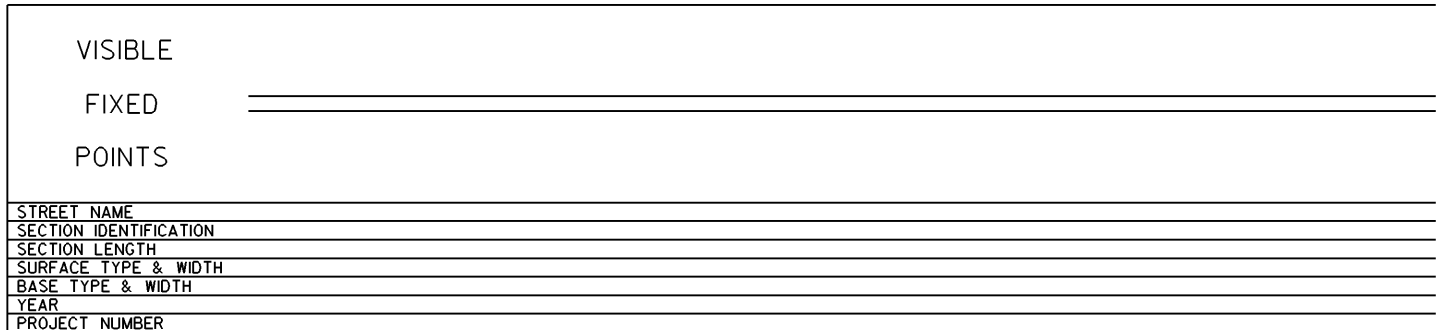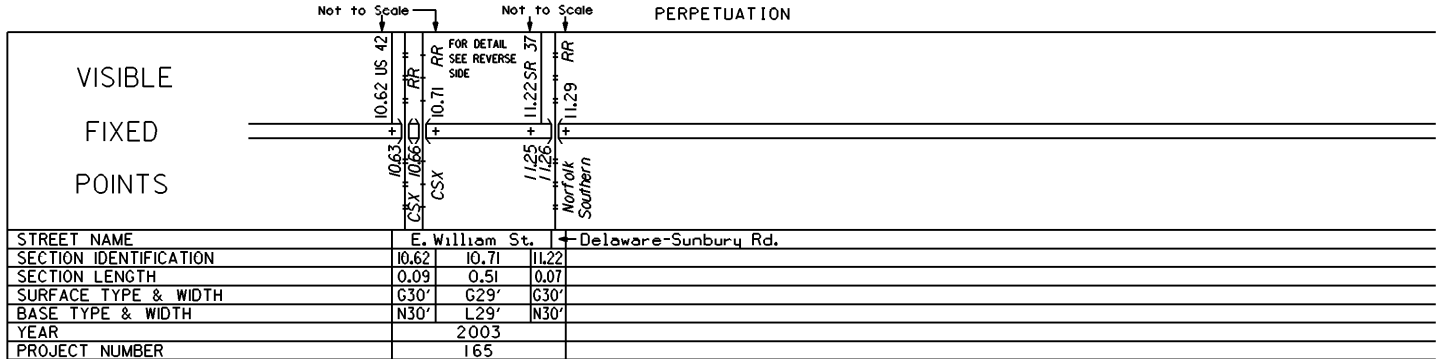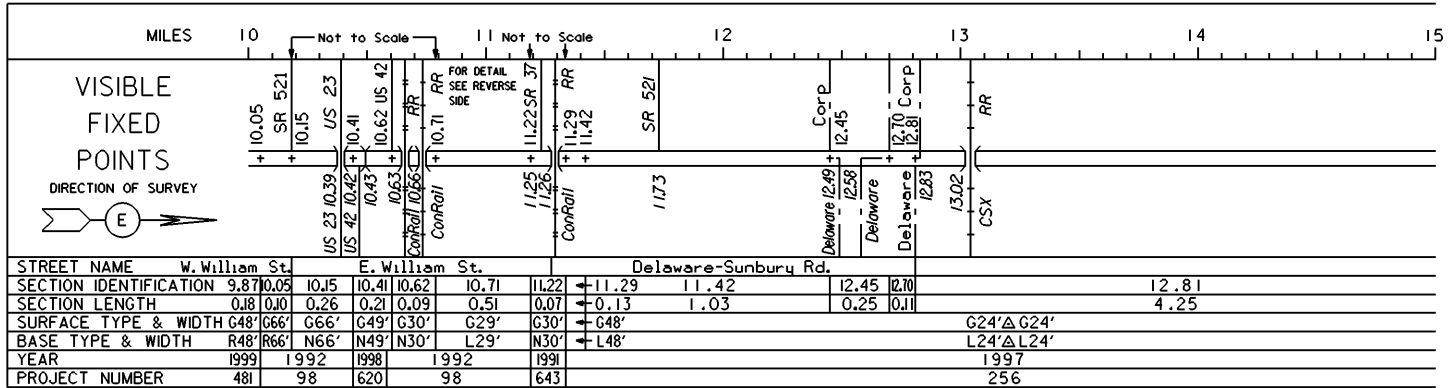

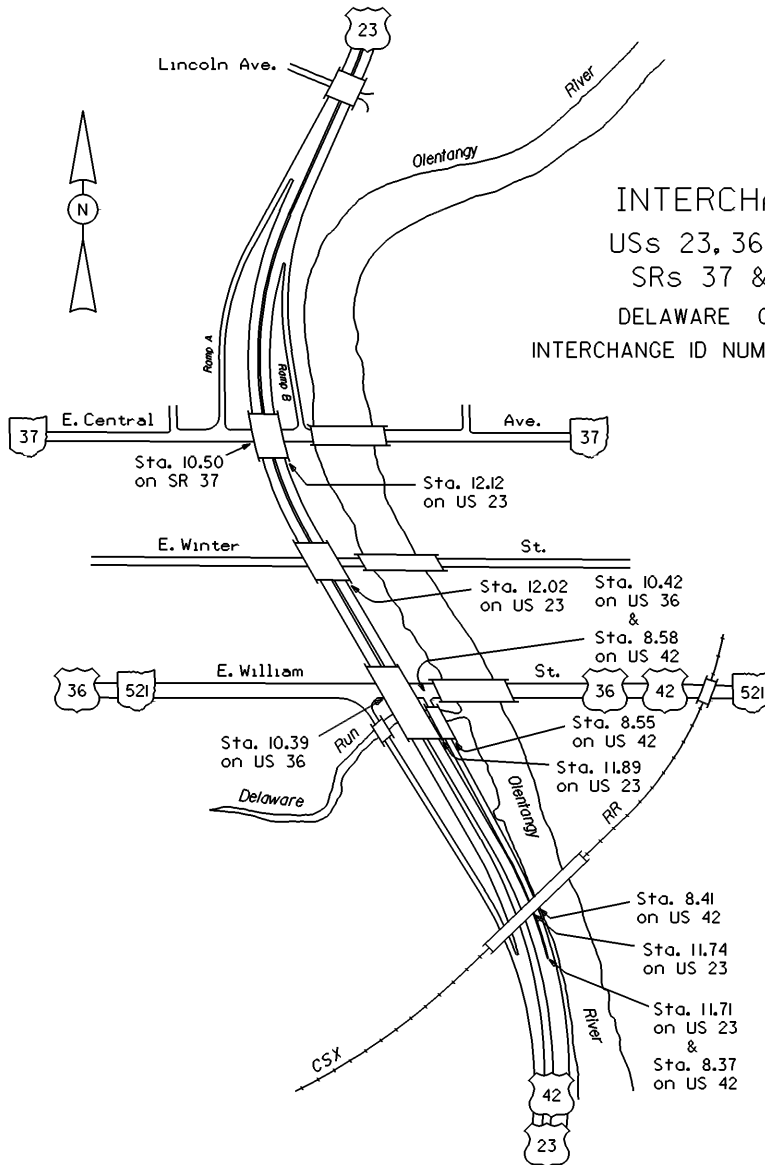

INTERCHANGE

USs 23, 36, 42 &
SRs 37 & 521


DELAWARE COUNTY

INTERCHANGE ID NUMBER = 023200



US 23	SHEET 3 OF 5
US 36	SHEET 3 OF 6
US 42	SHEET 2 OF 4
SR 37	SHEET 3 OF 7


STATE OF OHIO - DEPARTMENT OF TRANSPORTATION
STATE ROUTE SECTIONS ON CONTINUOUS MILEAGE STATIONING

DISTRICT 6
COUNTY DELAWARE
ROUTE US 36

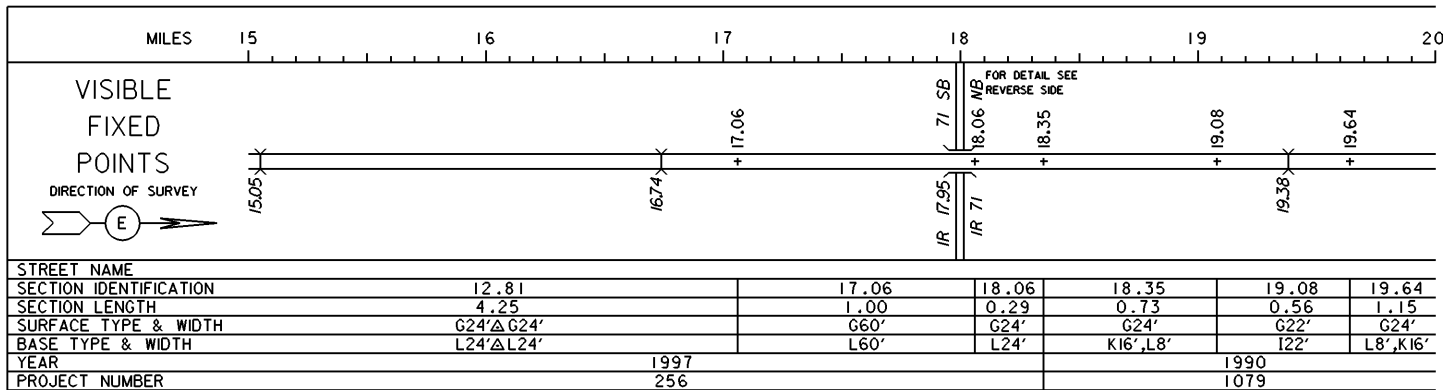

PERPETUATION

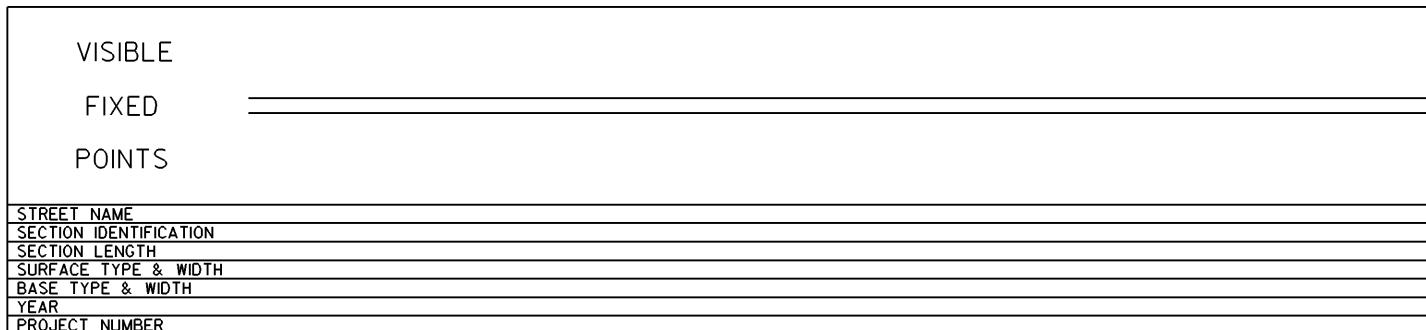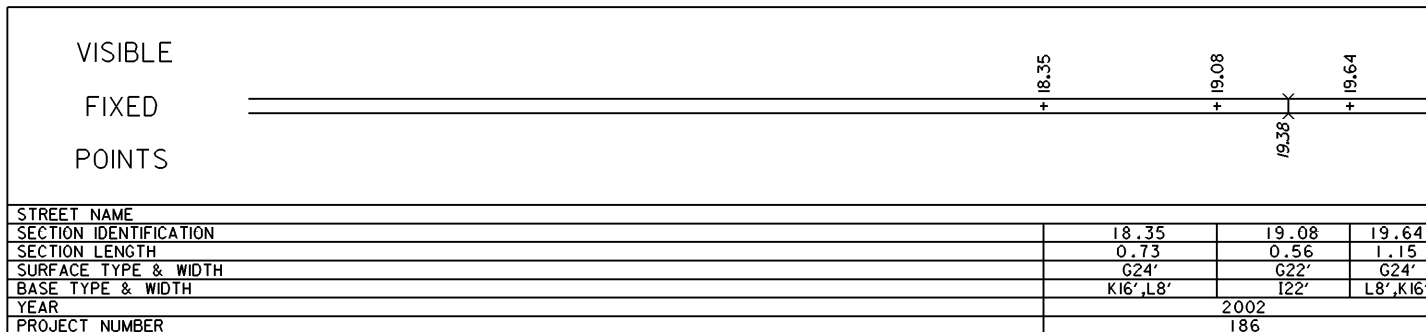

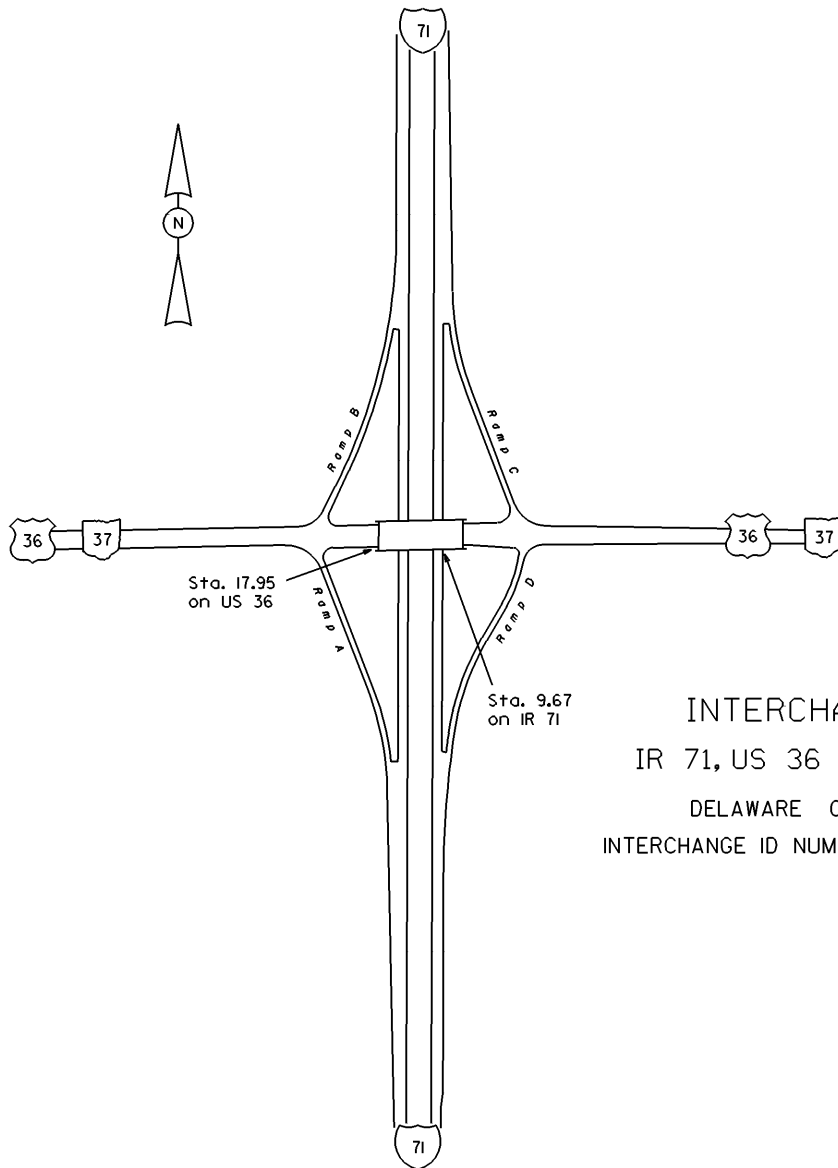

INTERCHANGE
IR 71, US 36 & SR 37
DELAWARE COUNTY
INTERCHANGE ID NUMBER = 023000


IR 71 SHEET 2 OF 4
US 36 SHEET 4 OF 6

REVISED Jan 2001


STATE OF OHIO - DEPARTMENT OF TRANSPORTATION

STATE ROUTE SECTIONS ON CONTINUOUS MILEAGE STATIONING


DISTRICT 6
 COUNTY DELAWARE
 ROUTE US 36

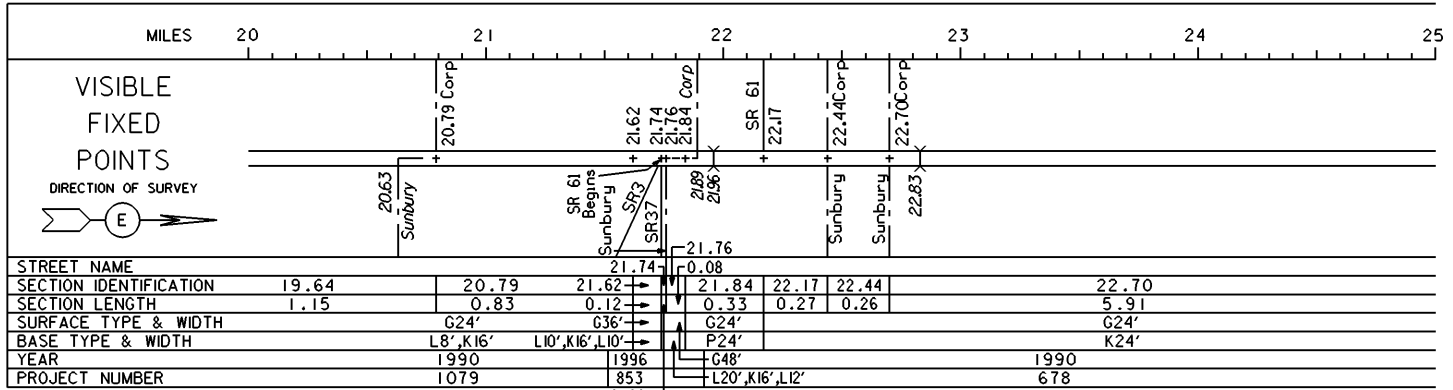

PERPETUATION

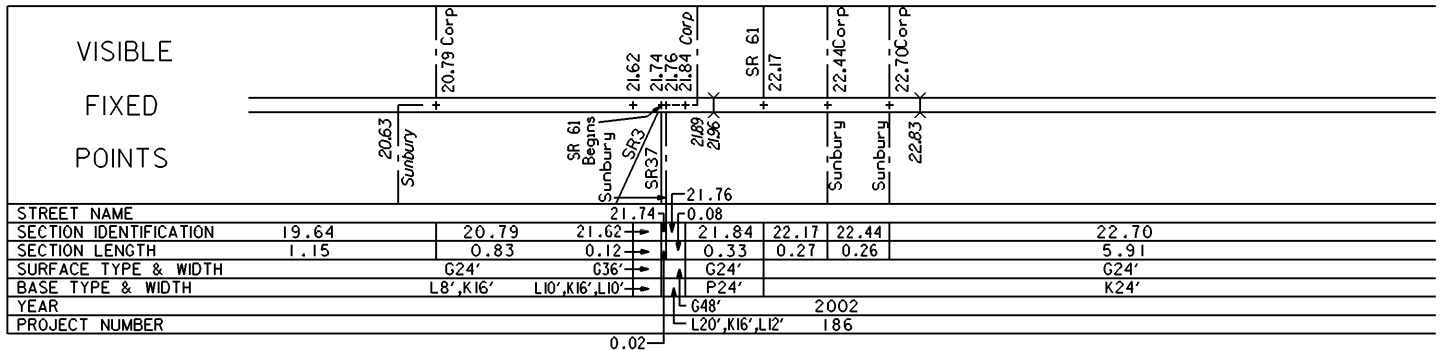

0.02

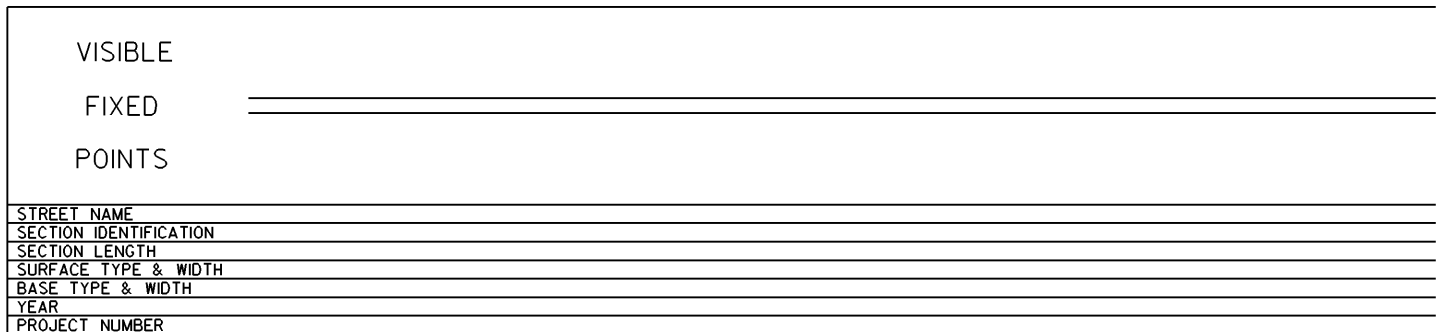

STATE OF OHIO - DEPARTMENT OF TRANSPORTATION
STATE ROUTE SECTIONS ON CONTINUOUS MILEAGE STATIONING

DISTRICT 6
COUNTY DELAWARE
ROUTE US 36

MILES	25	26	27	28	29	30
VISIBLE FIXED POINTS						CO 28.61
DIRECTION OF SURVEY						DELAWARE KNOX
STREET NAME						
SECTION IDENTIFICATION	22.70					
SECTION LENGTH	5.91					
SURFACE TYPE & WIDTH	G24'					
BASE TYPE & WIDTH	K24'					
YEAR	1990					
PROJECT NUMBER	678					

PERPETUATION

VISIBLE FIXED POINTS						CO 28.61
DIRECTION OF SURVEY						DELAWARE KNOX
STREET NAME						
SECTION IDENTIFICATION	22.70					
SECTION LENGTH	5.91					
SURFACE TYPE & WIDTH	G24'					
BASE TYPE & WIDTH	K24'					
YEAR	2002					
PROJECT NUMBER	186					

VISIBLE FIXED POINTS						
STREET NAME						
SECTION IDENTIFICATION						
SECTION LENGTH						
SURFACE TYPE & WIDTH						
BASE TYPE & WIDTH						
YEAR						
PROJECT NUMBER						