

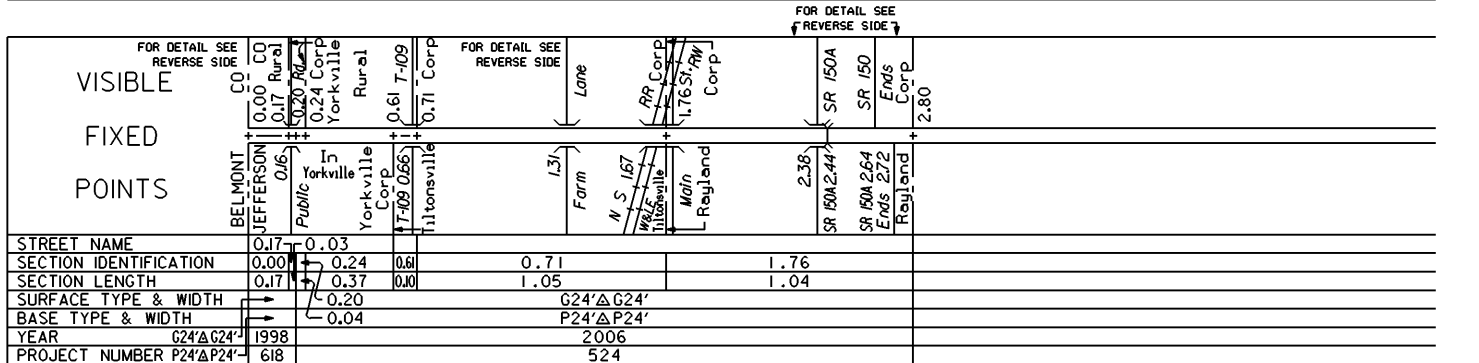
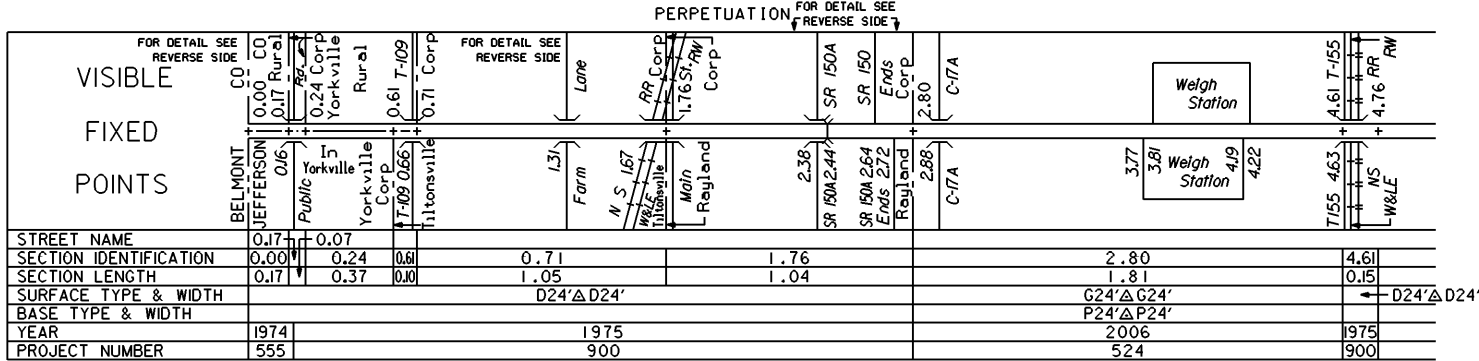


# STATE OF OHIO - DEPARTMENT OF TRANSPORTATION

STATE ROUTE SECTIONS ON CONTINUOUS MILEAGE STATIONING

DISTRICT  
COUNTY JEFFERSON  
ROUTE SR 7

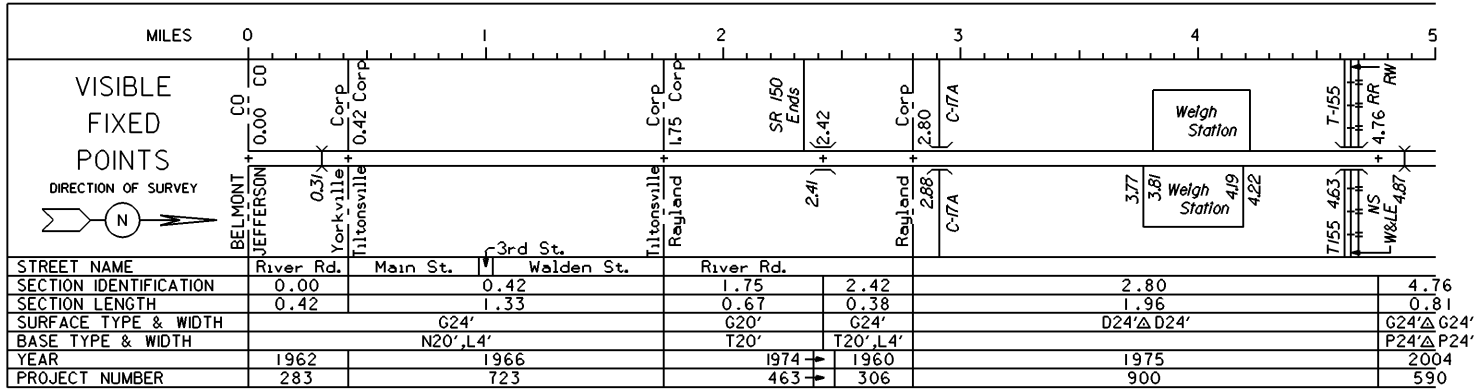


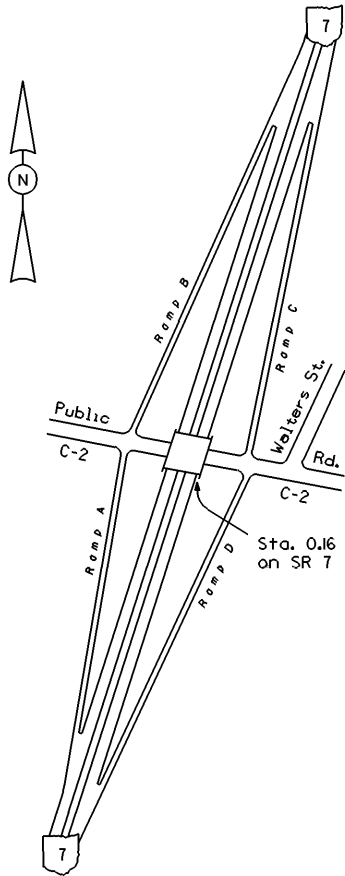



INTERCHANGE  
SR 7 & Public Rd.  
JEFFERSON COUNTY

INTERCHANGE ID NUMBER = 050100

INTERCHANGE  
SR 7 & Farm Lane  
JEFFERSON COUNTY  
INTERCHANGE ID NUMBER = 050200

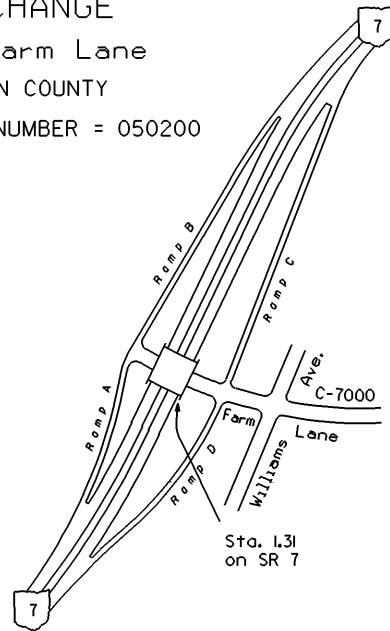


INTERCHANGE  
 SR 7, SR 150 & SR 150A  
 JEFFERSON COUNTY  
 INTERCHANGE ID NUMBER = 050300

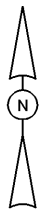
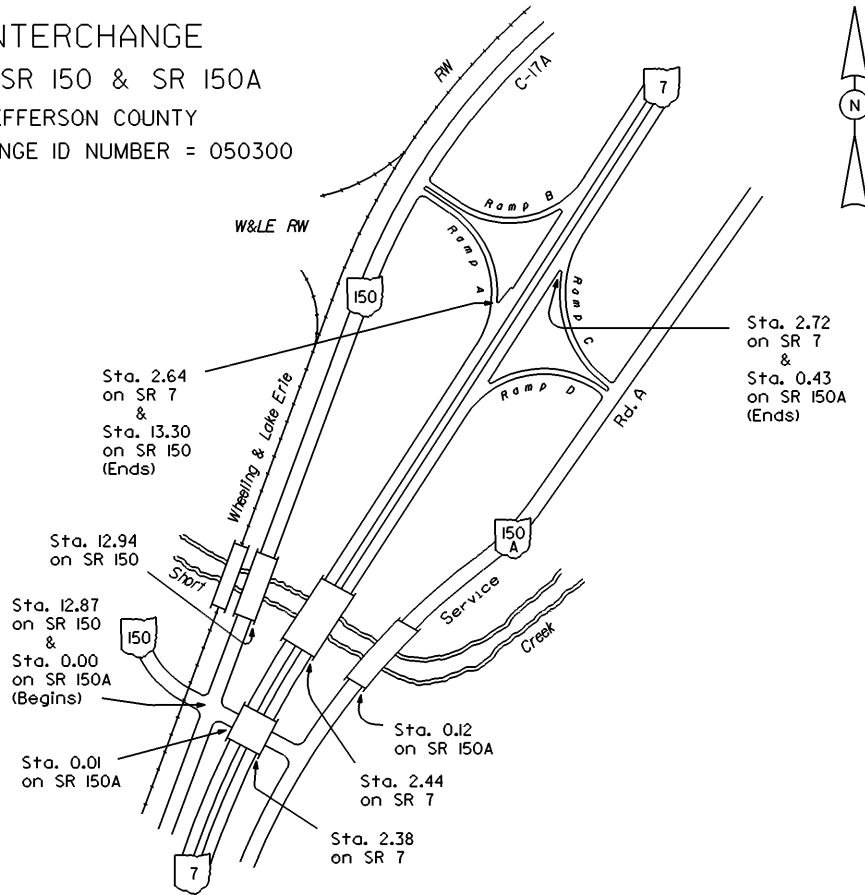


STATE OF OHIO - DEPARTMENT OF TRANSPORTATION  
STATE ROUTE SECTIONS ON CONTINUOUS MILEAGE STATIONING



DISTRICT 11  
COUNTY JEFFERSON  
ROUTE SR 7

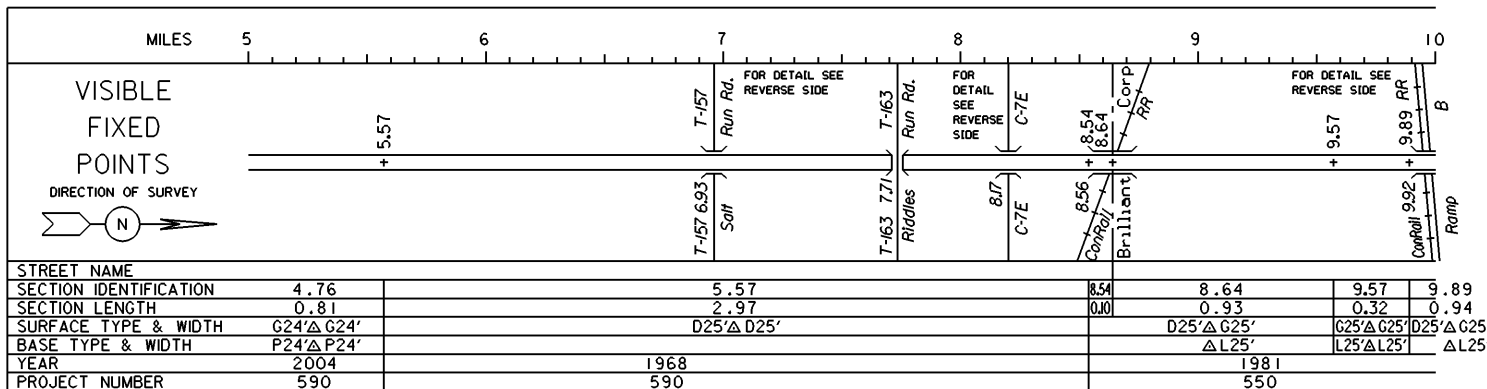


PERPETUATION

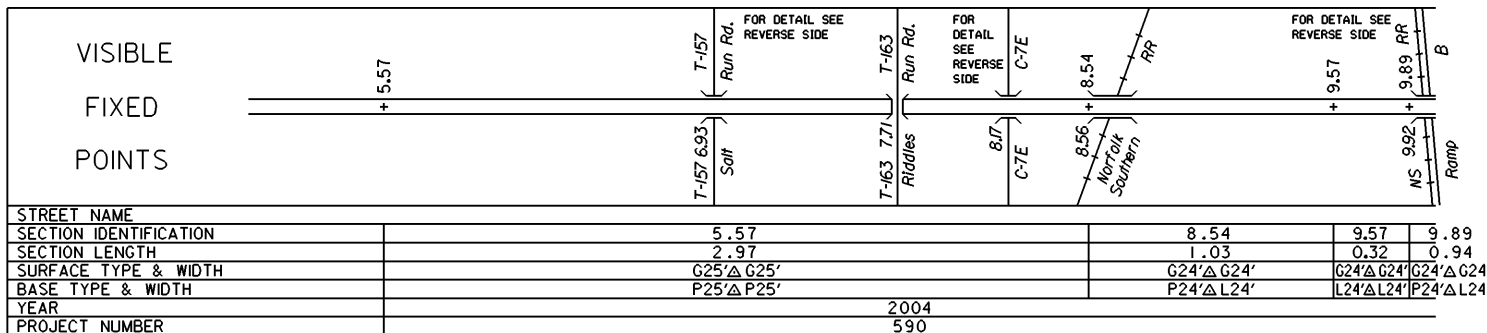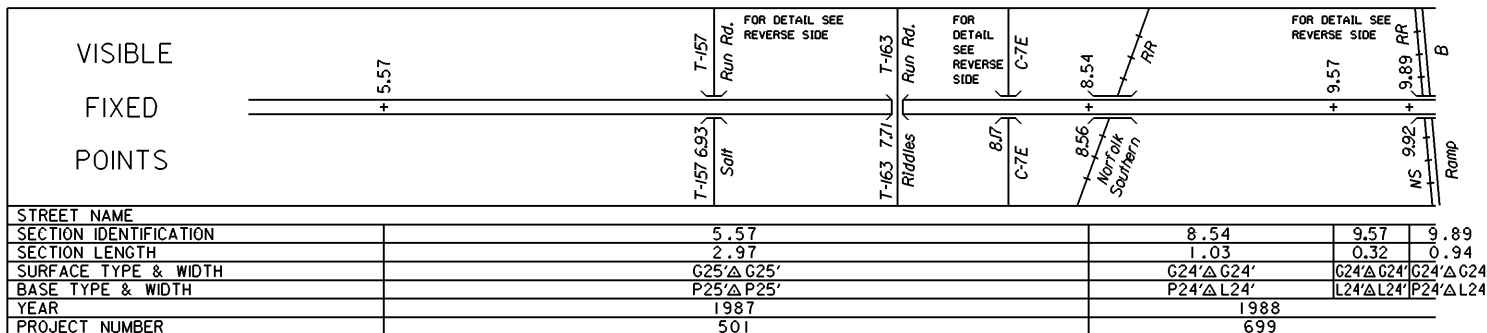

INTERCHANGE  
SR 7, C-7E & Salt  
Run Rd. (T-157)  
JEFFERSON COUNTY  
INTERCHANGE ID NUMBER = 050400

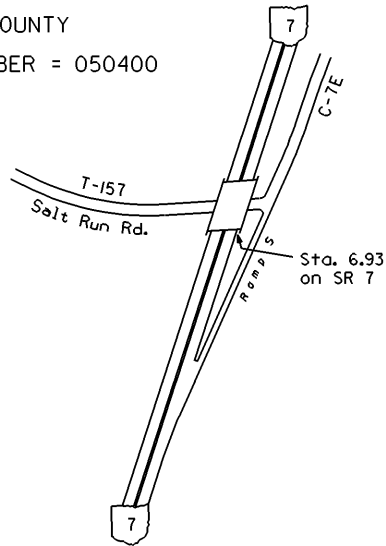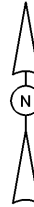

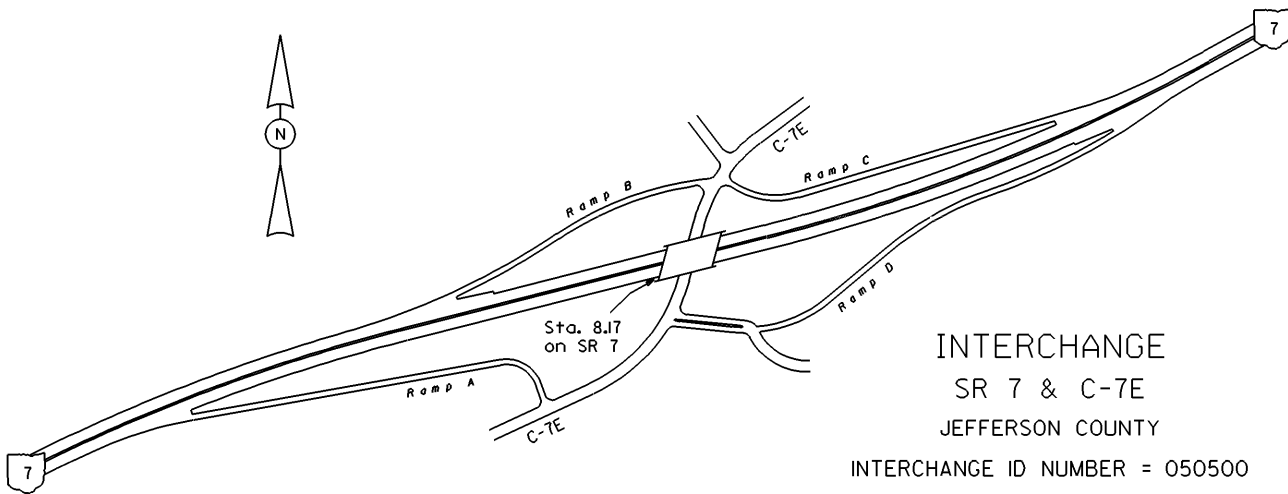

INTERCHANGE


SR 7 & C-7E

JEFFERSON COUNTY

INTERCHANGE ID NUMBER = 050500




INTERCHANGE  
SR 7 & Market St.  
JEFFERSON COUNTY  
INTERCHANGE ID NUMBER = 050600

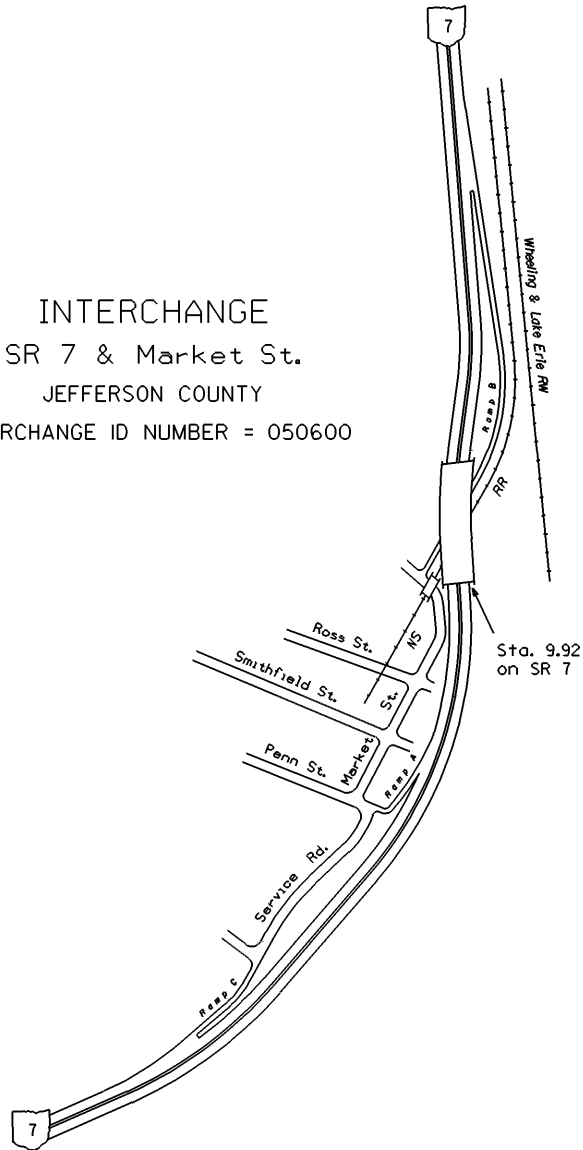





STATE OF OHIO - DEPARTMENT OF TRANSPORTATION  
STATE ROUTE SECTIONS ON CONTINUOUS MILEAGE STATIONING

DISTRICT 11  
COUNTY JEFFERSON  
ROUTE SR 7

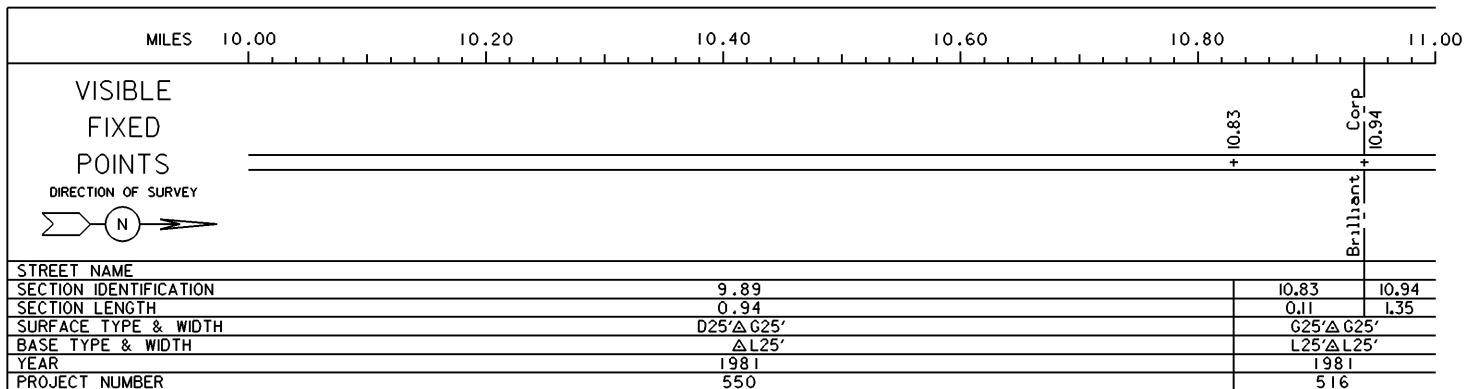


PERPETUATION

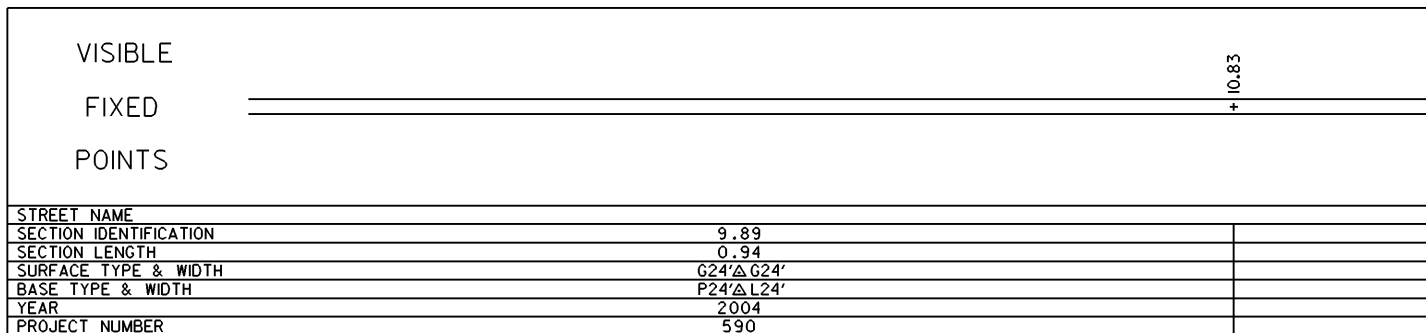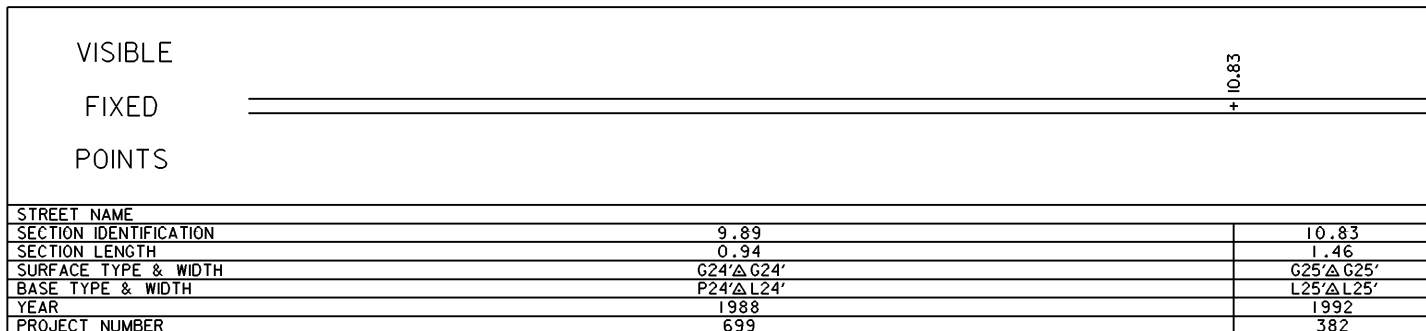

STATE OF OHIO - DEPARTMENT OF TRANSPORTATION  
STATE ROUTE SECTIONS ON CONTINUOUS MILEAGE STATIONING

DISTRICT 11  
COUNTY JEFFERSON  
ROUTE SR 7

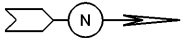MILES	11.00	11.20	11.40	11.60	11.80	12.00
VISIBLE FIXED POINTS  DIRECTION OF SURVEY 	FOR DETAIL SEE REVERSE SIDE SR 151 11.85 SR 151					
STREET NAME						
SECTION IDENTIFICATION		10.94				
SECTION LENGTH		1.35				
SURFACE TYPE & WIDTH		G25' Δ G25'				
BASE TYPE & WIDTH		L25' Δ L25'				
YEAR		1981				
PROJECT NUMBER		516				

PERPETUATION

VISIBLE  FIXED  POINTS	FOR DETAIL SEE REVERSE SIDE SR 151 11.85 SR 151					
STREET NAME						
SECTION IDENTIFICATION		10.83				
SECTION LENGTH		1.46				
SURFACE TYPE & WIDTH		G25' Δ G25'				
BASE TYPE & WIDTH		L25' Δ L25'				
YEAR		1992				
PROJECT NUMBER		382				


VISIBLE  FIXED  POINTS						
STREET NAME						
SECTION IDENTIFICATION						
SECTION LENGTH						
SURFACE TYPE & WIDTH						
BASE TYPE & WIDTH						
YEAR						
PROJECT NUMBER						

INTERCHANGE

SR 7 & SR 151


JEFFERSON COUNTY

INTERCHANGE ID NUMBER = 050700


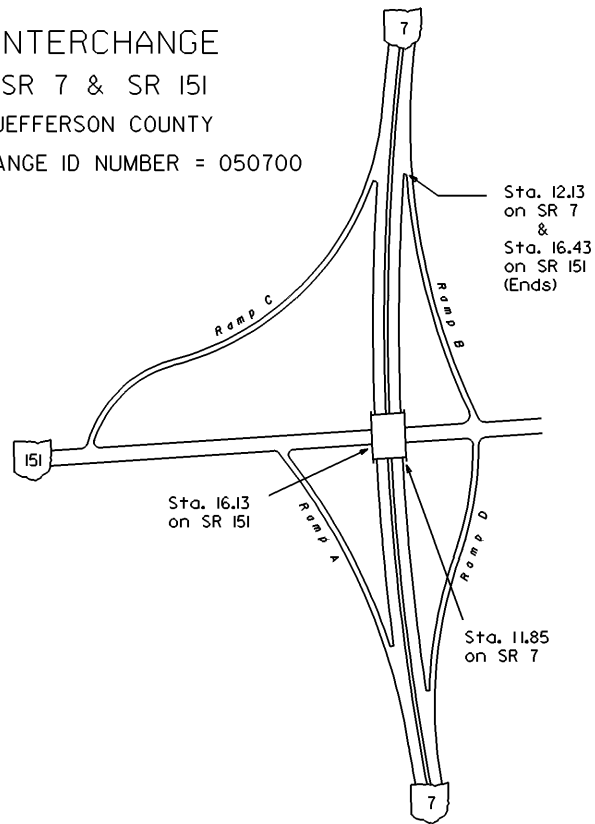


STATE OF OHIO - DEPARTMENT OF TRANSPORTATION  
STATE ROUTE SECTIONS ON CONTINUOUS MILEAGE STATIONING

DISTRICT 11  
COUNTY JEFFERSON  
ROUTE SR 7

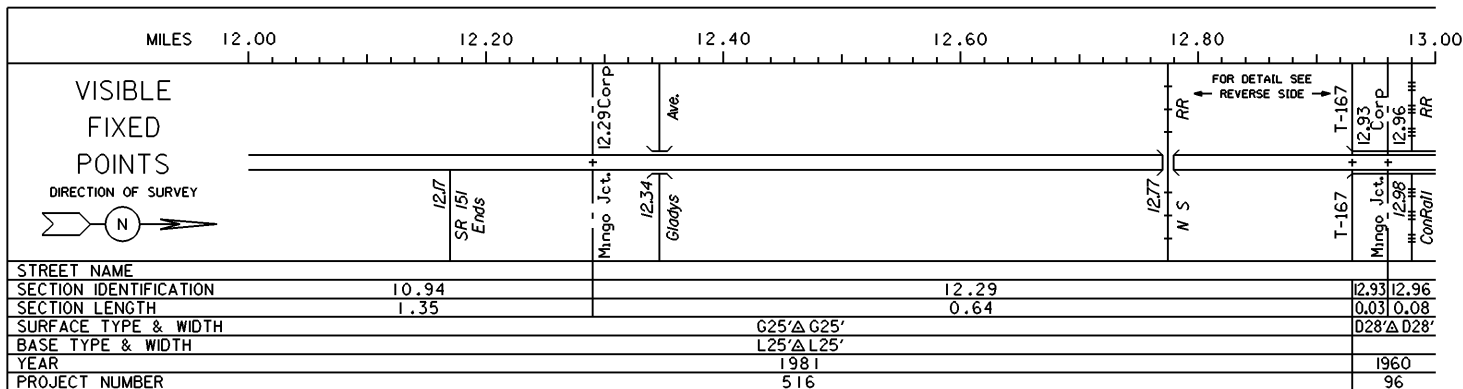


PERPETUATION

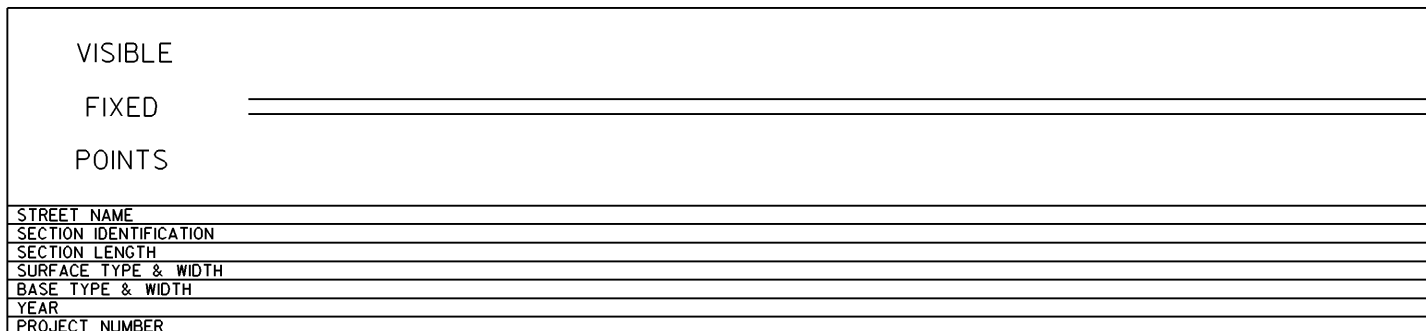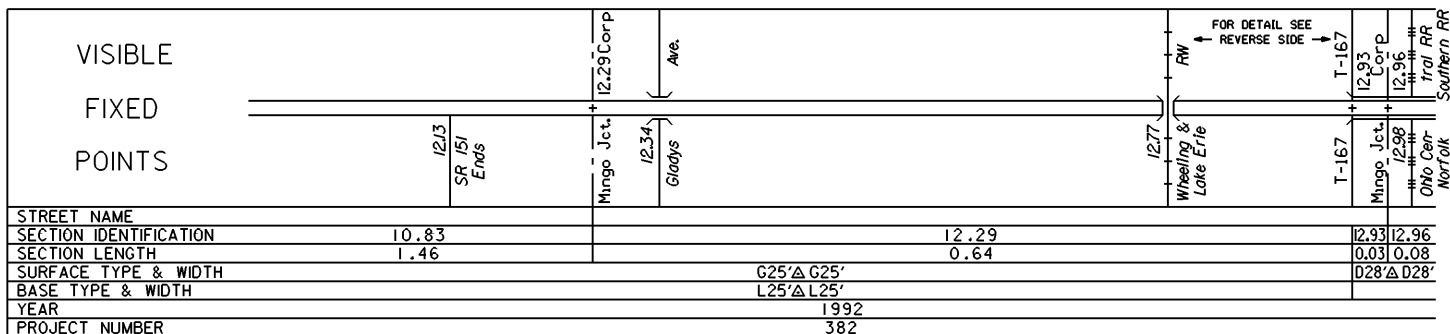




INTERCHANGE  
SR 7 & Commercial Ave.  
JEFFERSON COUNTY  
INTERCHANGE ID NUMBER = 050800


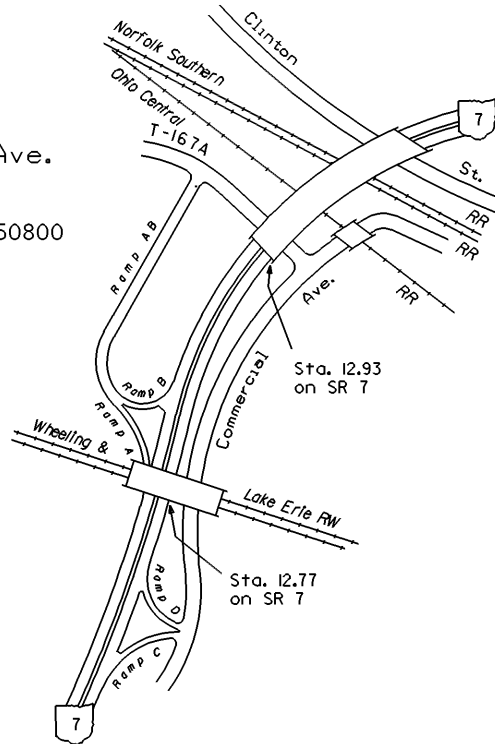


STATE OF OHIO - DEPARTMENT OF TRANSPORTATION  
STATE ROUTE SECTIONS ON CONTINUOUS MILEAGE STATIONING

DISTRICT 11  
COUNTY JEFFERSON  
ROUTE SR 7

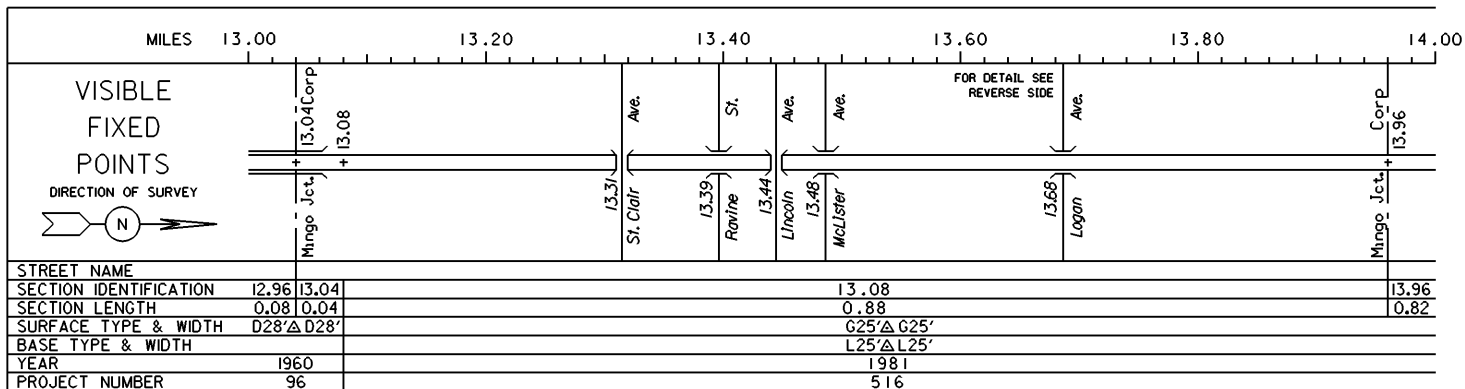


PERPETUATION

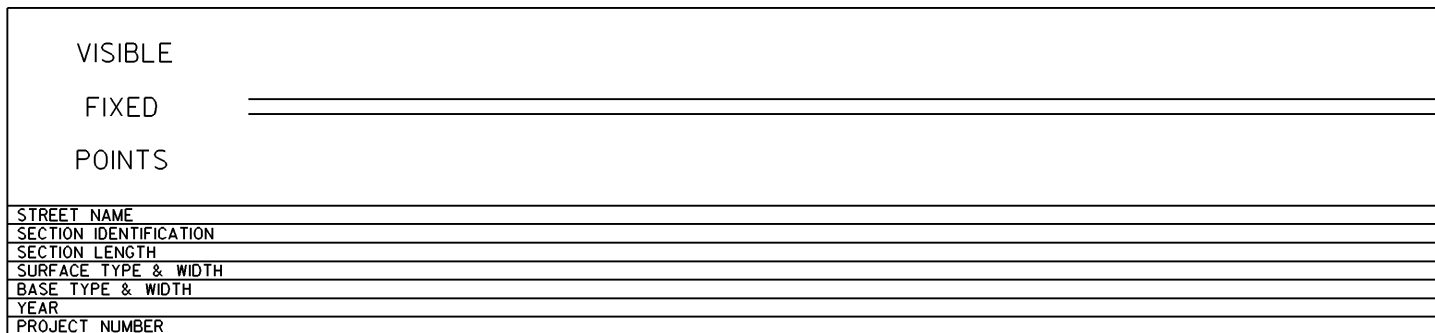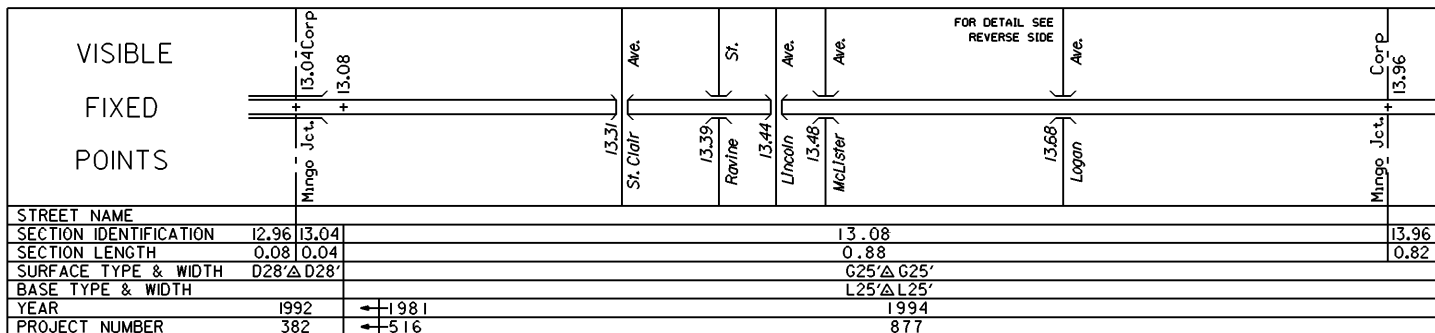




INTERCHANGE  
SR 7 & Logan Ave.  
JEFFERSON COUNTY  
INTERCHANGE ID NUMBER = 050900

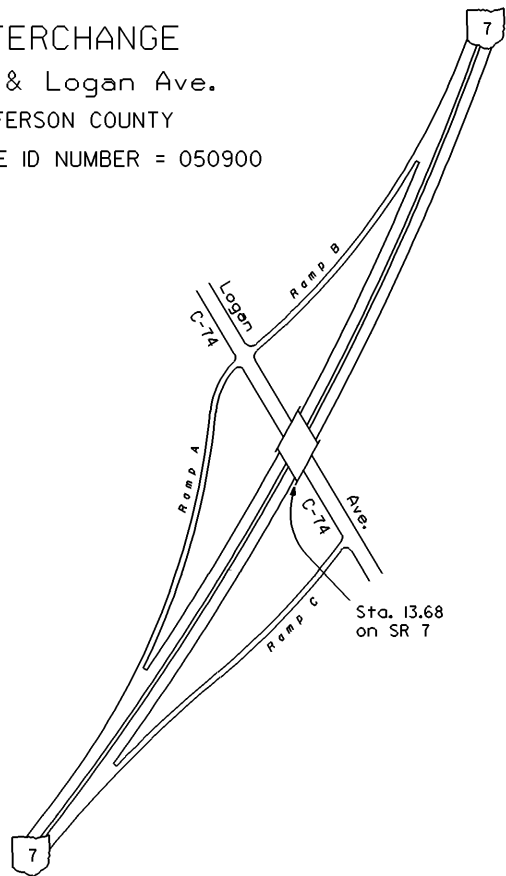



STATE OF OHIO - DEPARTMENT OF TRANSPORTATION  
STATE ROUTE SECTIONS ON CONTINUOUS MILEAGE STATIONING

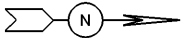DISTRICT 11  
COUNTY JEFFERSON  
ROUTE SR 7

	MILES	14.00	14.20	14.40	14.60	14.80	15.00
VISIBLE FIXED POINTS  DIRECTION OF SURVEY 							+ 14.78 Corp Staubenville
STREET NAME							Dean Martin Blvd.
SECTION IDENTIFICATION		13.96				14.78	
SECTION LENGTH		0.82				0.40	
SURFACE TYPE & WIDTH				G25'△G25'			
BASE TYPE & WIDTH				L25'△L25'			
YEAR		1981				1977	
PROJECT NUMBER		516				531	

PERPETUATION


	MILES	14.00	14.20	14.40	14.60	14.80	15.00
VISIBLE FIXED POINTS  DIRECTION OF SURVEY 							+ 14.78 Corp Staubenville
STREET NAME							Dean Martin Blvd.
SECTION IDENTIFICATION		13.96				14.78	
SECTION LENGTH		0.82				0.40	
SURFACE TYPE & WIDTH				G25'△G25'			
BASE TYPE & WIDTH				L25'△L25'			
YEAR		1994				1987	
PROJECT NUMBER		877				785	

	MILES	14.00	14.20	14.40	14.60	14.80	15.00
VISIBLE FIXED POINTS  DIRECTION OF SURVEY 							+ 14.78 Corp Staubenville
STREET NAME							Dean Martin Blvd.
SECTION IDENTIFICATION		13.96				14.78	
SECTION LENGTH		0.82				0.40	
SURFACE TYPE & WIDTH				G25'△G25'			
BASE TYPE & WIDTH				L25'△L25'			
YEAR		2003				404	
PROJECT NUMBER		404					






STATE OF OHIO - DEPARTMENT OF TRANSPORTATION  
STATE ROUTE SECTIONS ON CONTINUOUS MILEAGE STATIONING

DISTRICT 11  
COUNTY JEFFERSON  
ROUTE SR 7

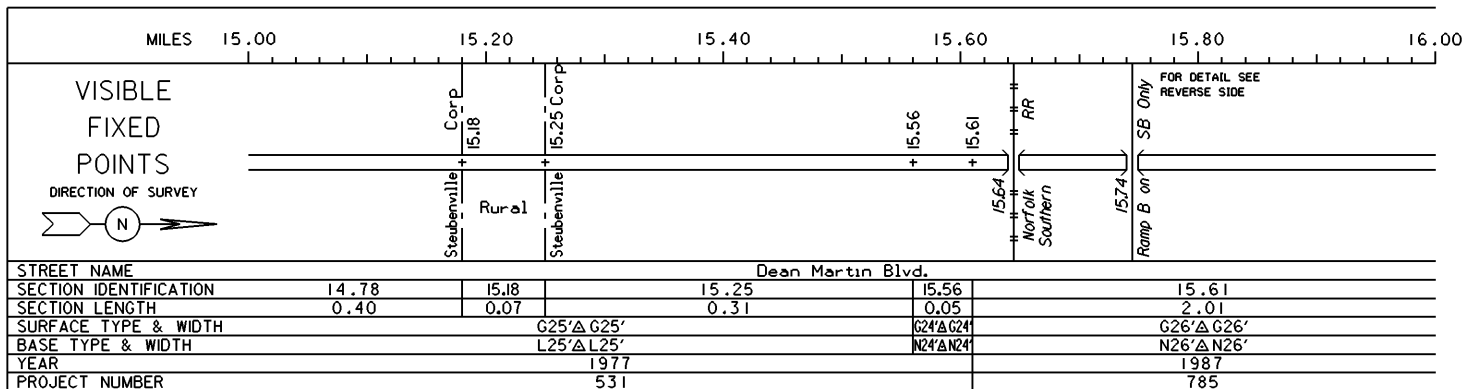

PERPETUATION

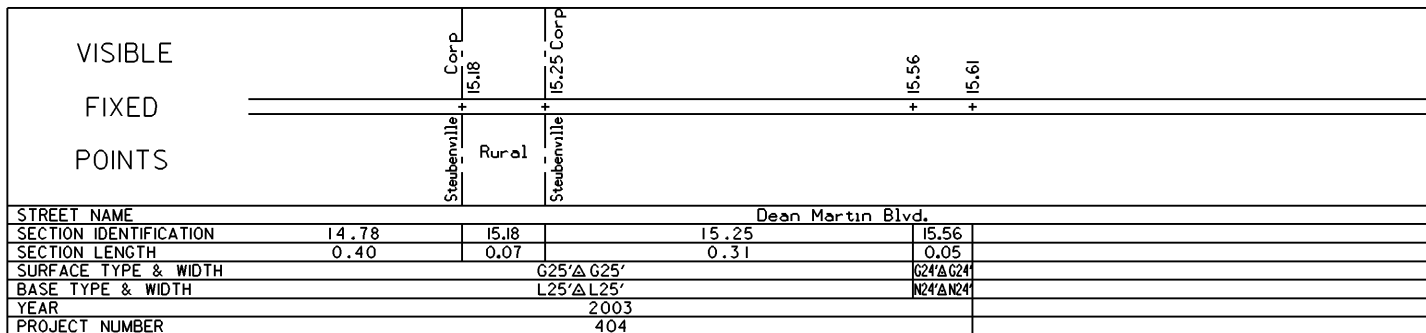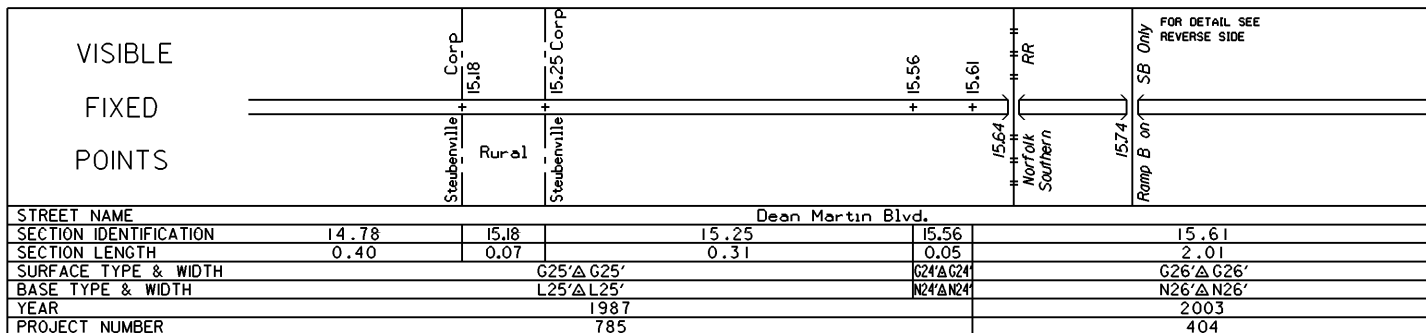


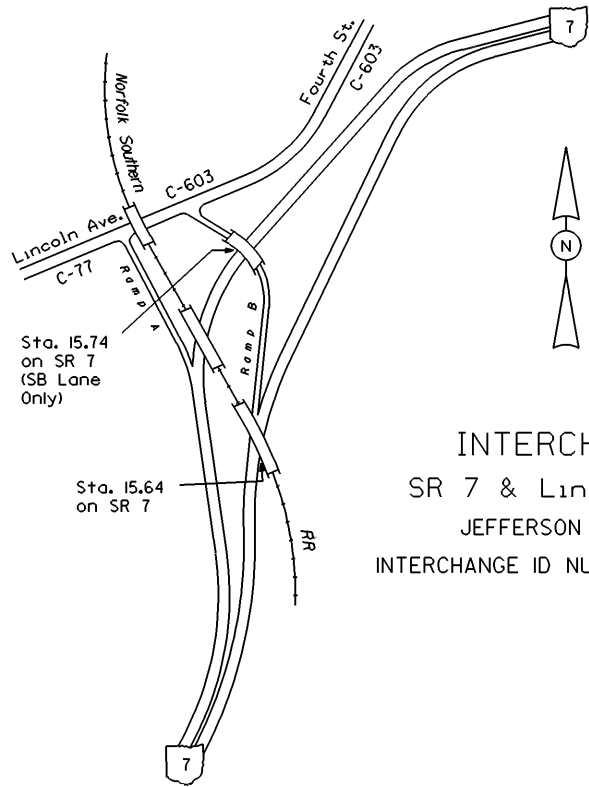



INTERCHANGE  
 SR 7 & Lincoln Ave.  
 JEFFERSON COUNTY  
 INTERCHANGE ID NUMBER = 051000

STATE OF OHIO - DEPARTMENT OF TRANSPORTATION  
STATE ROUTE SECTIONS ON CONTINUOUS MILEAGE STATIONING

DISTRICT 11  
COUNTY JEFFERSON  
ROUTE SR 7



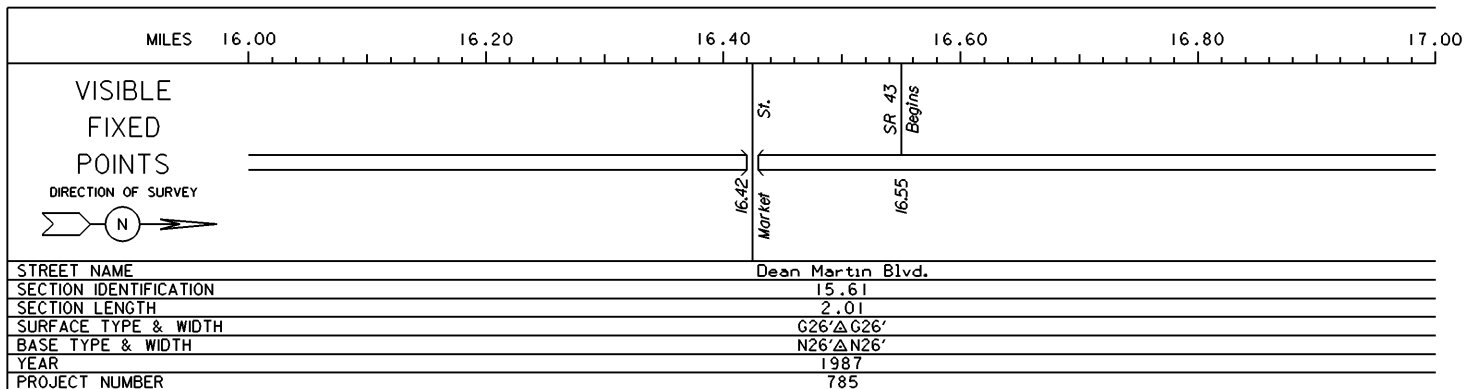




PERPETUATION

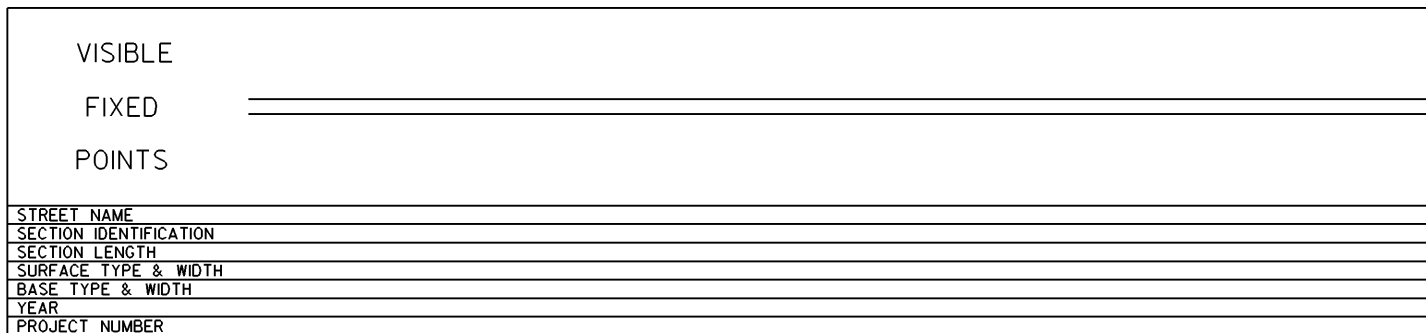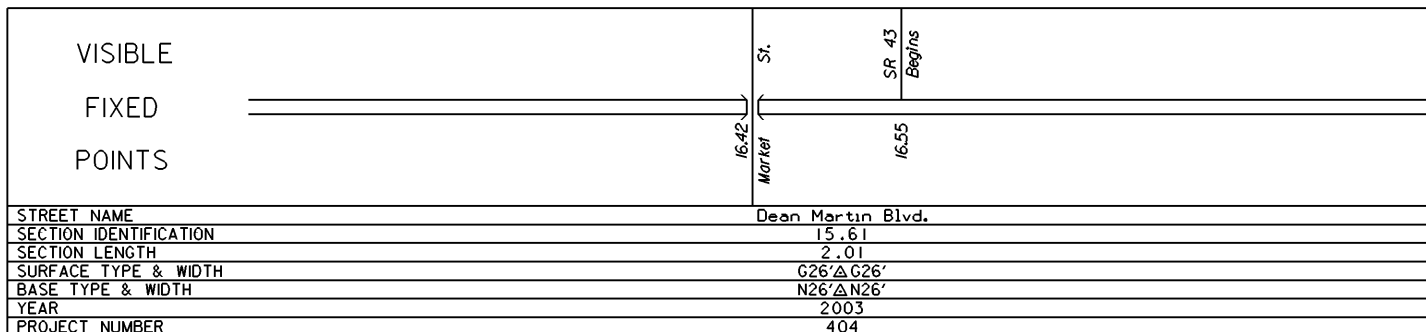

STATE OF OHIO - DEPARTMENT OF TRANSPORTATION  
STATE ROUTE SECTIONS ON CONTINUOUS MILEAGE STATIONING


DISTRICT 11  
COUNTY JEFFERSON  
ROUTE SR 7

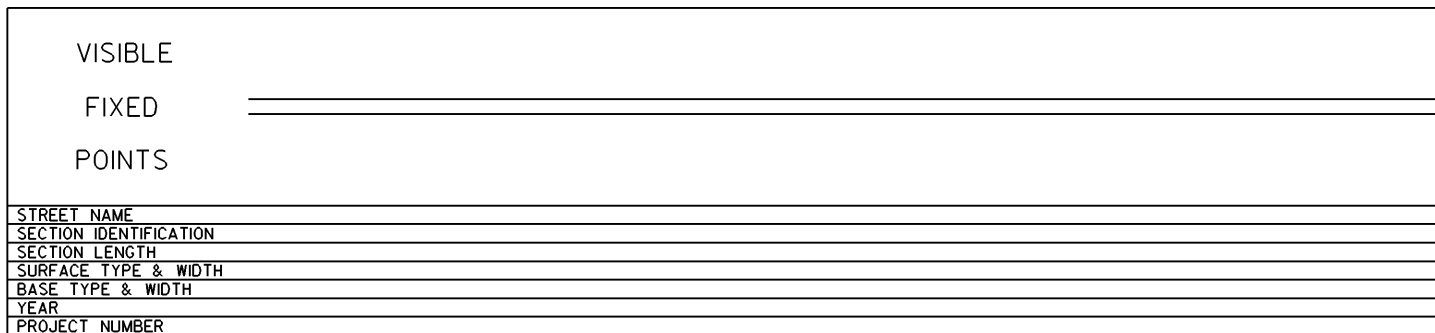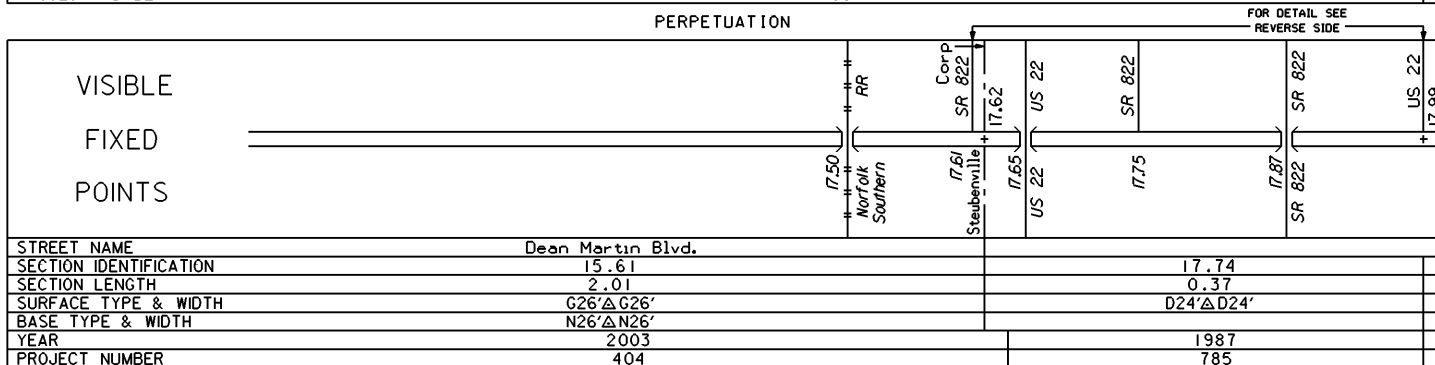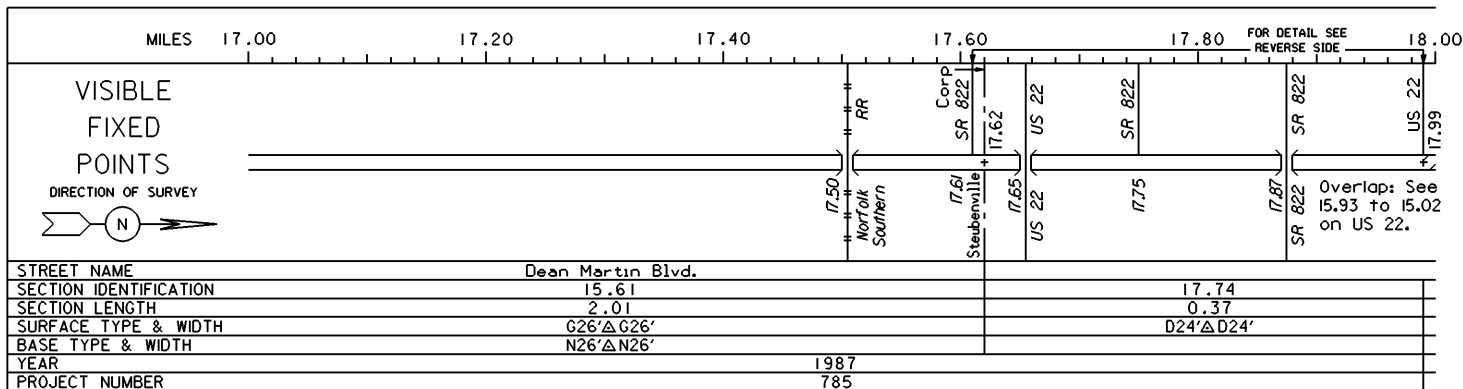

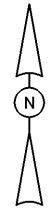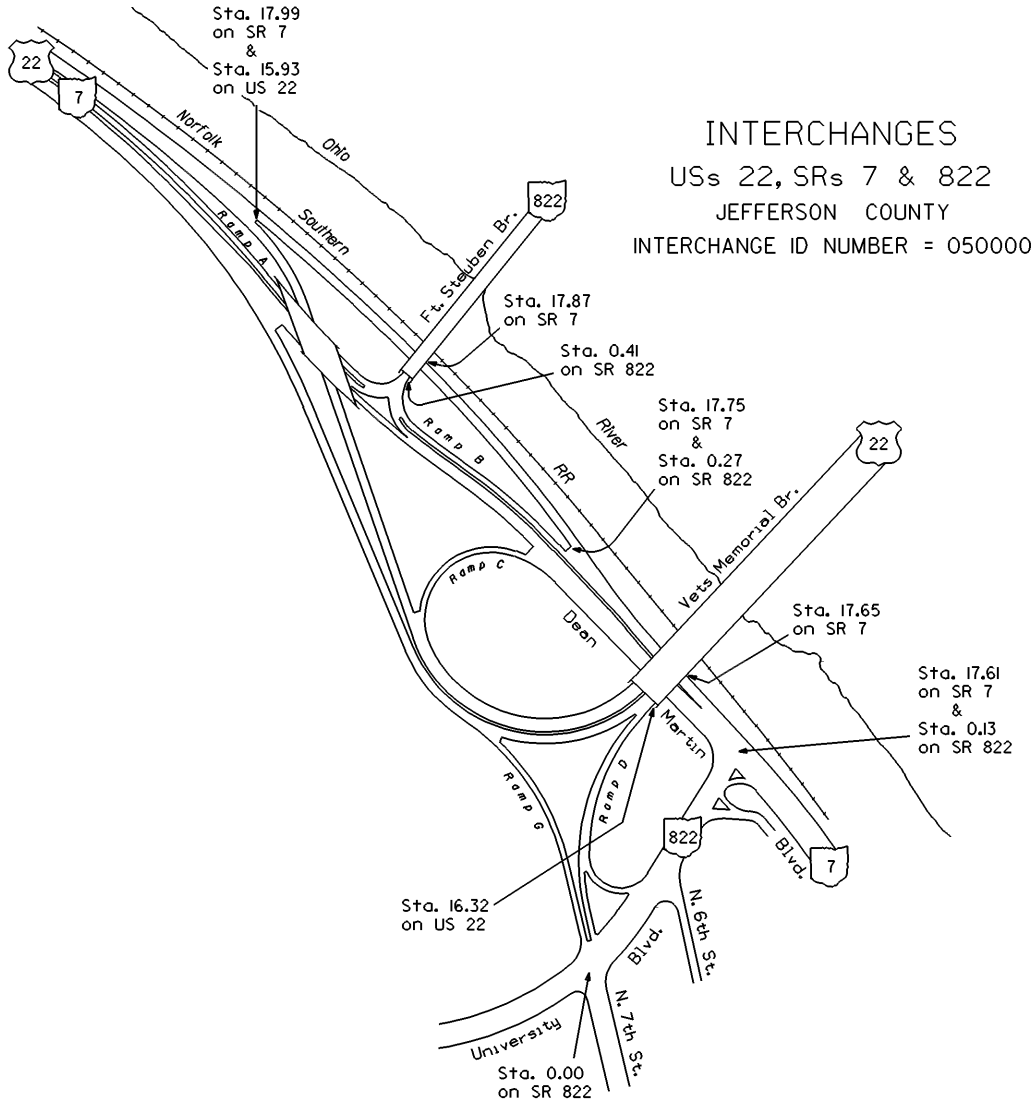

STATE OF OHIO - DEPARTMENT OF TRANSPORTATION  
STATE ROUTE SECTIONS ON CONTINUOUS MILEAGE STATIONING

DISTRICT 11  
COUNTY JEFFERSON  
ROUTE SR 7

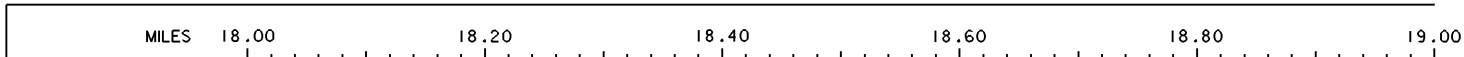


VISIBLE  
FIXED  
POINTS

DIRECTION OF SURVEY



Overlap: See  
15.93 to 15.02  
on US 22.


US 22  
18.90  
FOR DETAIL SEE  
REVERSE SIDE

 

STREET NAME	
SECTION IDENTIFICATION	18.90
SECTION LENGTH	0.31
SURFACE TYPE & WIDTH	D24'ΔD24'
BASE TYPE & WIDTH	
YEAR	1990
PROJECT NUMBER	8008


PERPETUATION

VISIBLE  
FIXED  
POINTS

 


STREET NAME	
SECTION IDENTIFICATION	
SECTION LENGTH	
SURFACE TYPE & WIDTH	
BASE TYPE & WIDTH	
YEAR	
PROJECT NUMBER	

VISIBLE  
FIXED  
POINTS

 




STREET NAME	
SECTION IDENTIFICATION	
SECTION LENGTH	
SURFACE TYPE & WIDTH	
BASE TYPE & WIDTH	
YEAR	
PROJECT NUMBER	

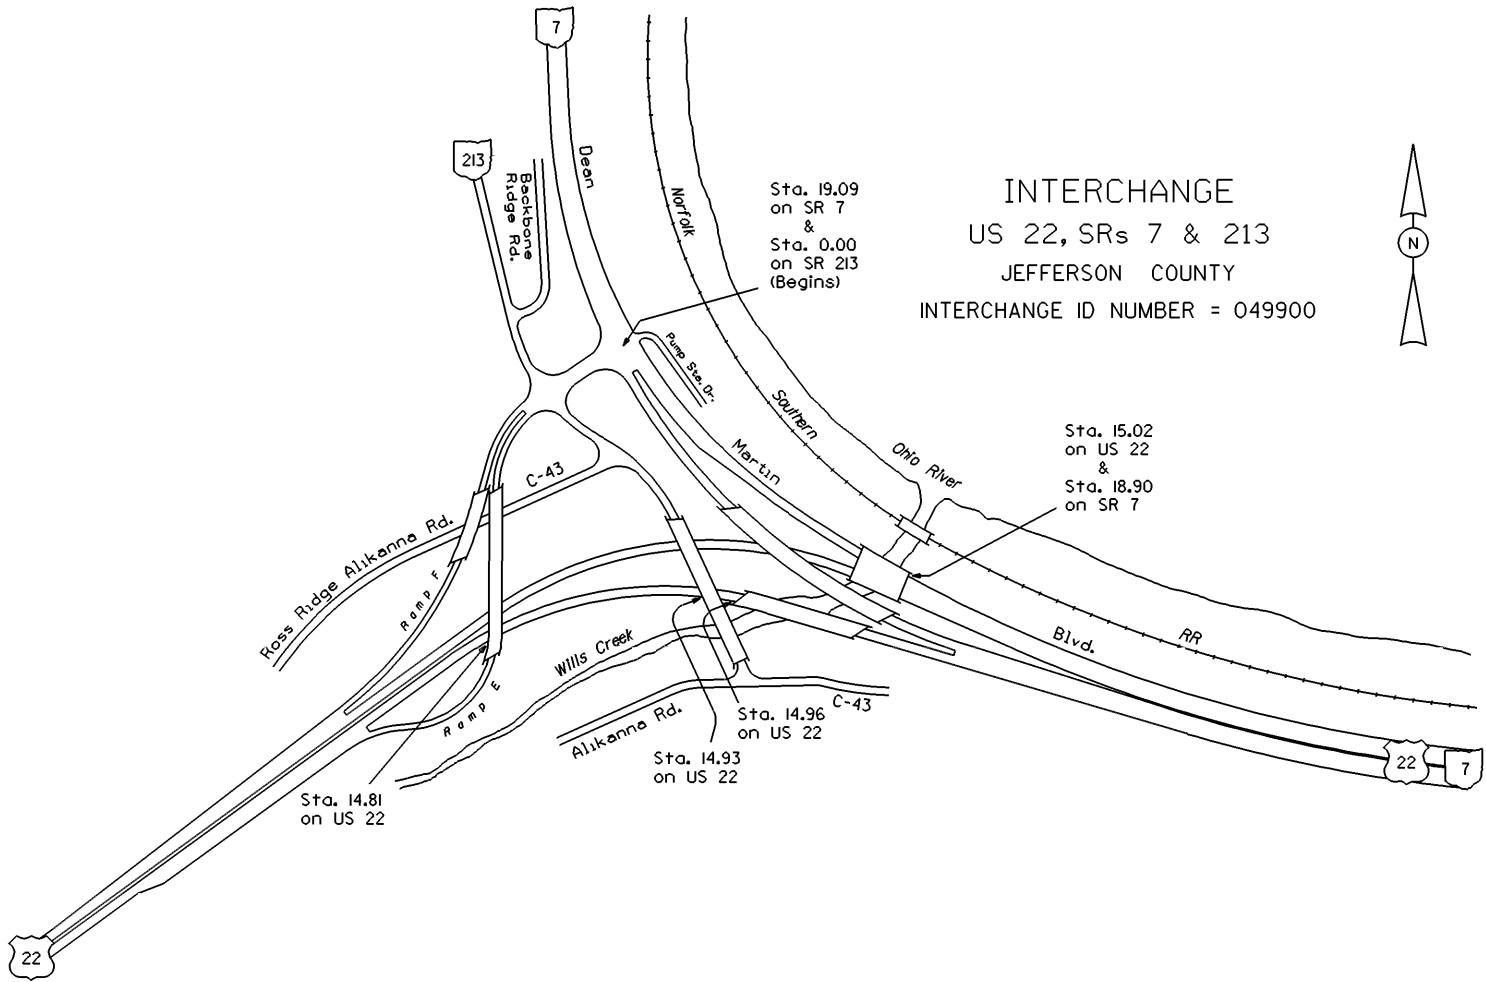


US 22 SHEET 3 OF 4  
 US 22 SHEET 4 OF 4  
 SR 7 SHEET 11 OF 15  
 SR 7 SHEET 12 OF 15  
 SR 213 SHEET 1 OF 4

STATE OF OHIO - DEPARTMENT OF TRANSPORTATION  
STATE ROUTE SECTIONS ON CONTINUOUS MILEAGE STATIONING


DISTRICT 11  
COUNTY JEFFERSON  
ROUTE SR 7

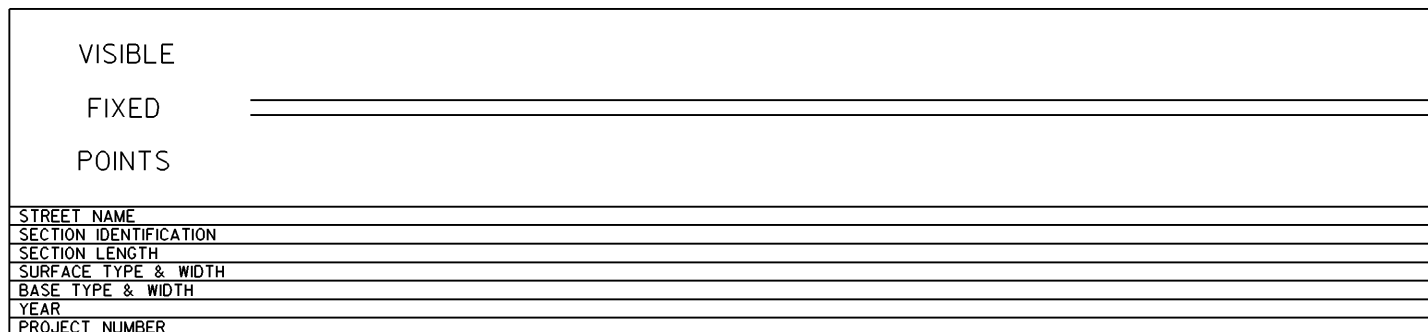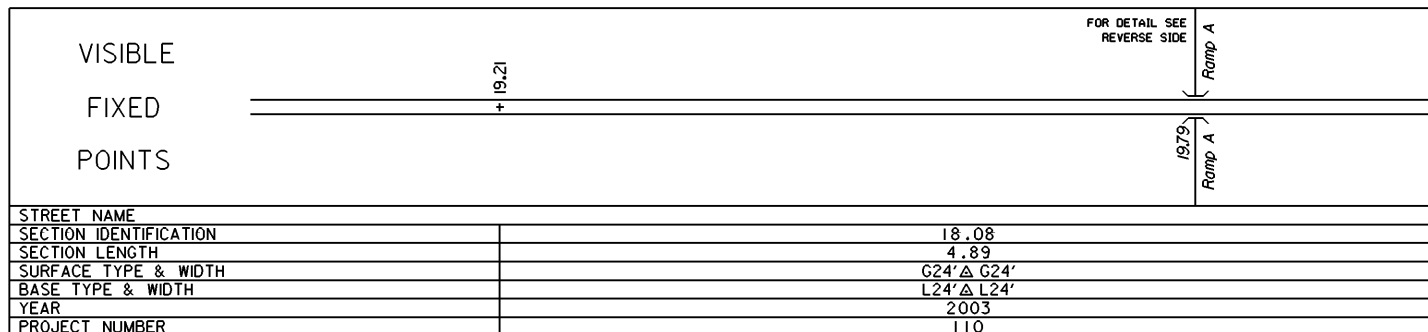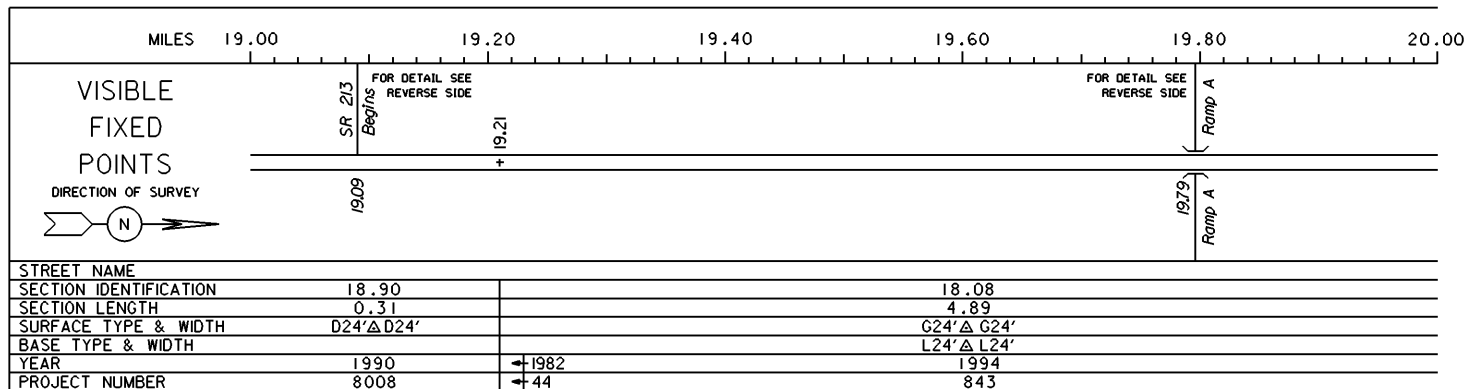



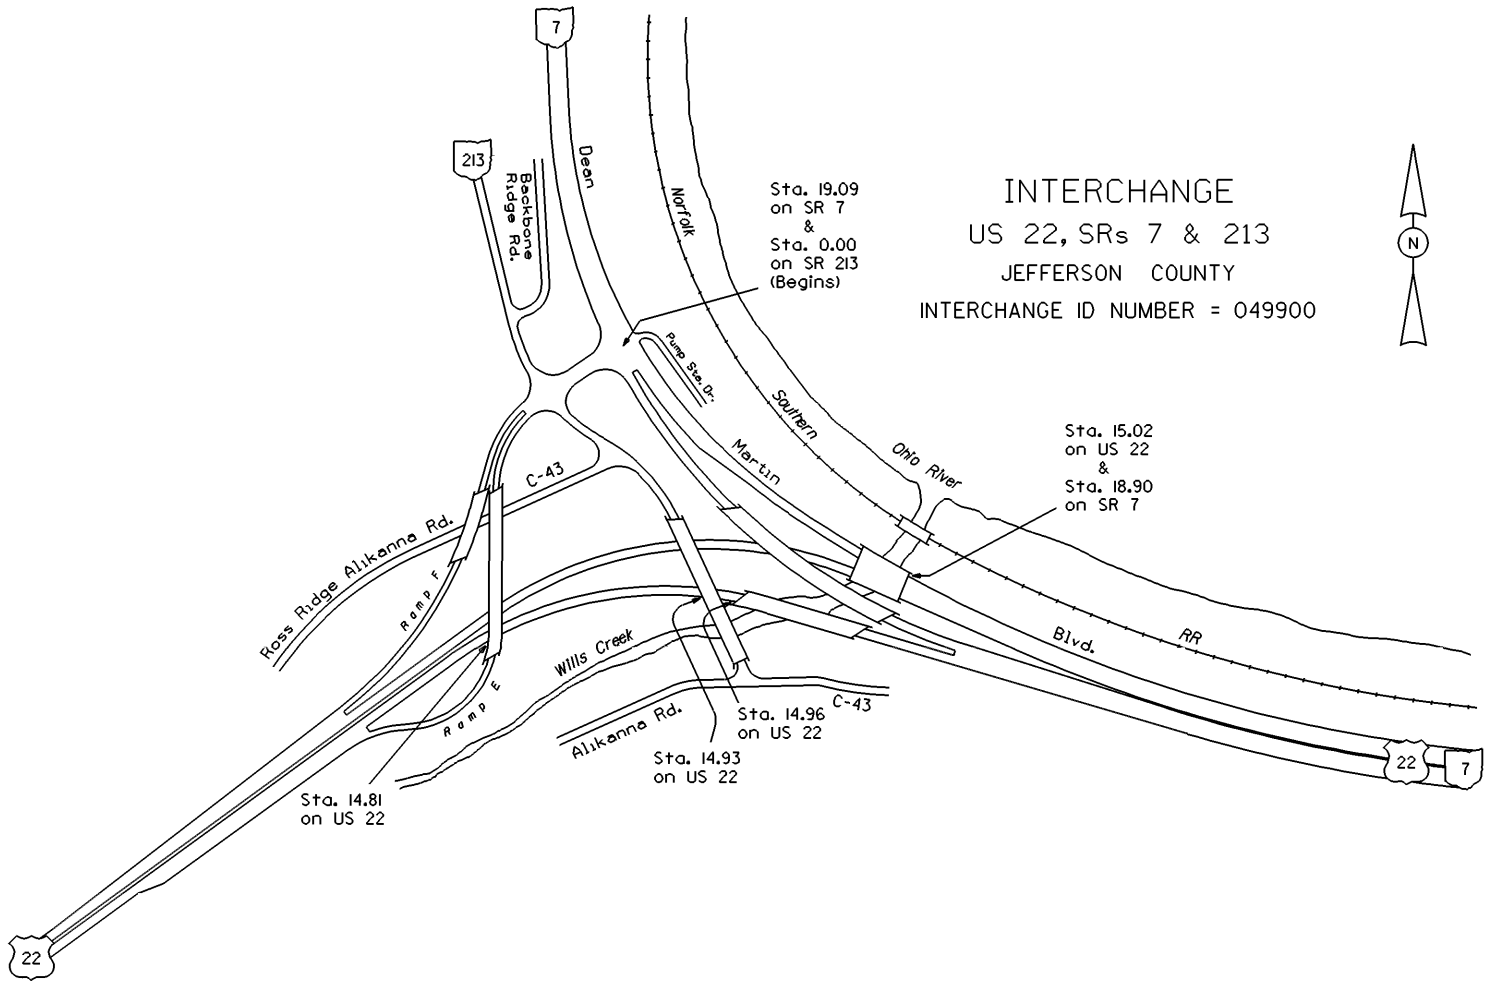

US 22 SHEET 3 OF 4  
 US 22 SHEET 4 OF 4  
 SR 7 SHEET 11 OF 15  
 SR 7 SHEET 12 OF 15  
 SR 213 SHEET 1 OF 4

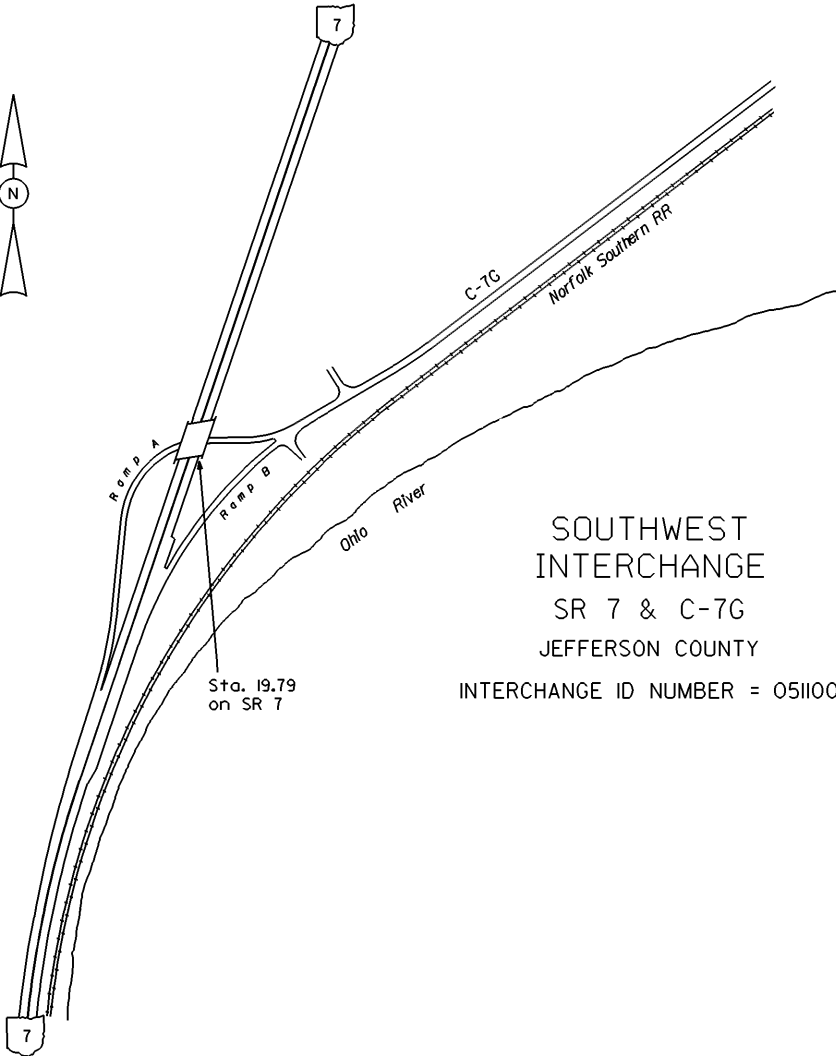

SOUTHWEST  
INTERCHANGE




SR 7 & C-7G


JEFFERSON COUNTY

INTERCHANGE ID NUMBER = 051100

STATE OF OHIO - DEPARTMENT OF TRANSPORTATION  
STATE ROUTE SECTIONS ON CONTINUOUS MILEAGE STATIONING

DISTRICT 11  
COUNTY JEFFERSON  
ROUTE SR 7

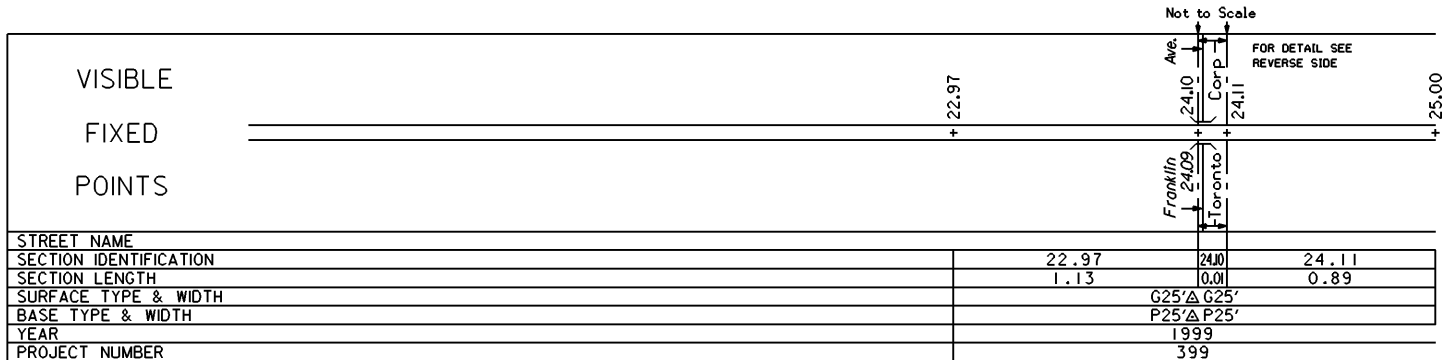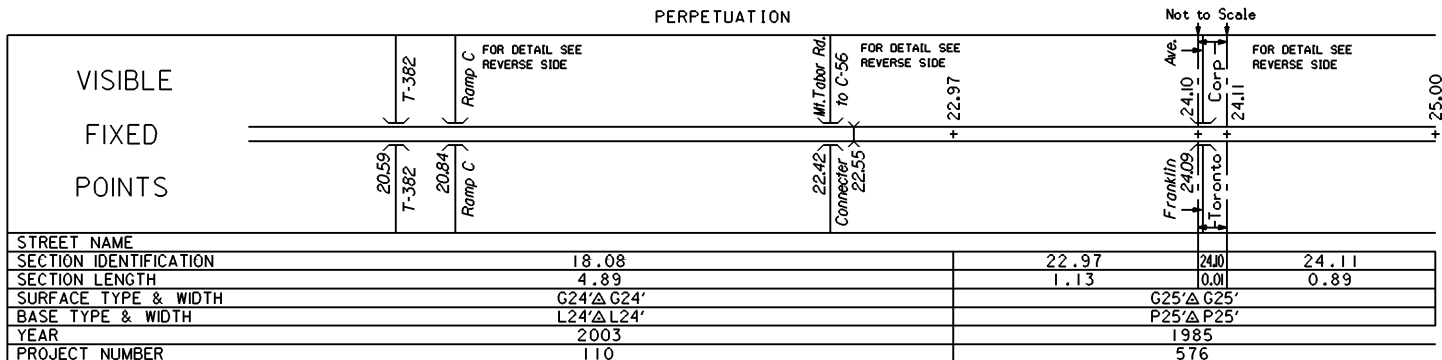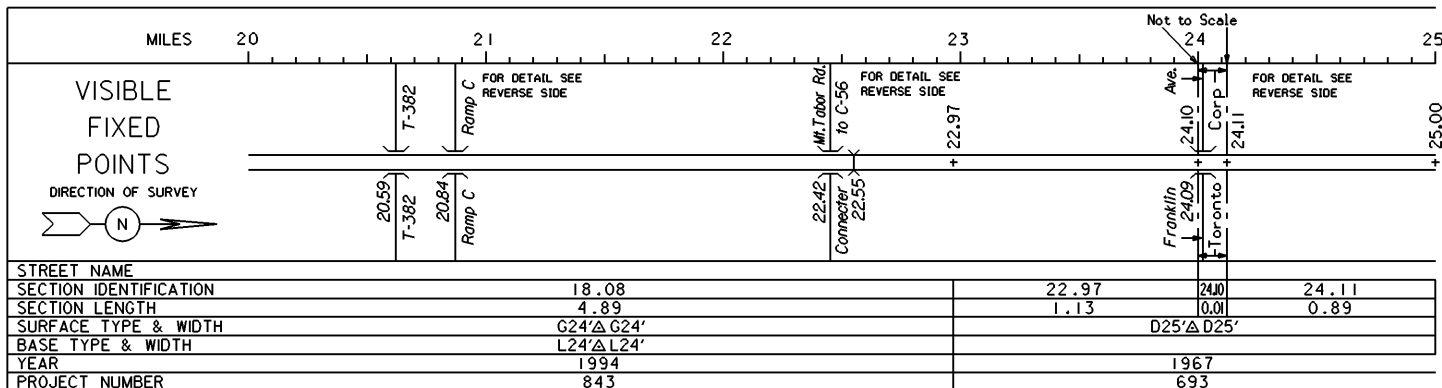


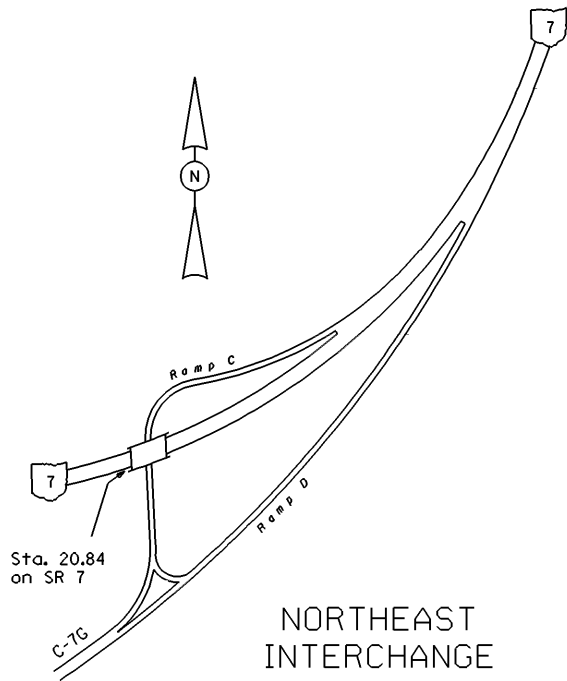


Sta. 20.84  
on SR 7

NORTHEAST  
INTERCHANGE  
SR 7 & C-7G  
JEFFERSON COUNTY

INTERCHANGE ID NUMBER = 05I200

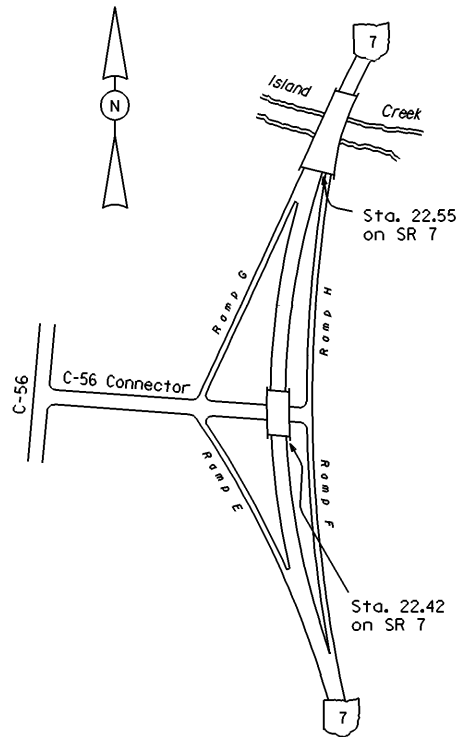

INTERCHANGE  
SR 7 & C-56 Connector  
JEFFERSON COUNTY  
INTERCHANGE ID NUMBER = 051300

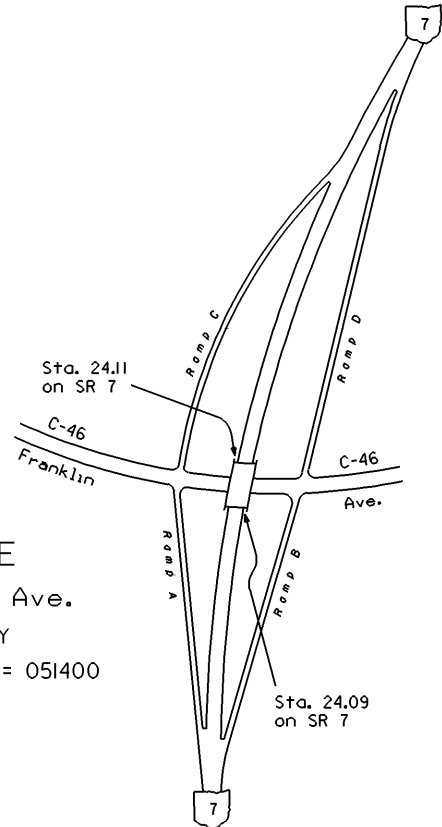

INTERCHANGE  
SR 7 & Franklin Ave.  
JEFFERSON COUNTY  
INTERCHANGE ID NUMBER = 051400

STATE OF OHIO - DEPARTMENT OF TRANSPORTATION

STATE ROUTE SECTIONS ON CONTINUOUS MILEAGE STATIONING


DISTRICT COUNTY ROUTE 11 JEFFERSON SR 7

MILES	25	26	27	28	29	30
VISIBLE FIXED POINTS	+ 25.00 25.16 St. 25.17 Corp		+ 25.80 ander St. C-140		+ 26.49 Rd. C-47	
	FOR DETAIL SEE REVERSE SIDE		FOR DETAIL SEE REVERSE SIDE		FOR DETAIL SEE REVERSE SIDE	
STREET NAME	W. Main 25.15, Toronto 25.16		Alex. 26.02, C-140		Croxtton's Run C-47, RR 28.10, NoTalk Southern 28.10	
SECTION IDENTIFICATION	25.00	25.17	25.80	26.49	28.52	29.31
SECTION LENGTH	0.16	0.63	0.69	2.03	0.79	1.55
SURFACE TYPE & WIDTH	D36'Δ D25'		D25'Δ D25'		G25'Δ G25'	
BASE TYPE & WIDTH					L25'Δ L25'	
YEAR	1967			2003		1980
PROJECT NUMBER	693			110		183

PERPETUATION

VISIBLE FIXED POINTS	+ 25.00 25.16 St. 25.17 Corp		+ 25.80 ander St. C-140		+ 26.49 Rd. C-47	
	FOR DETAIL SEE REVERSE SIDE		FOR DETAIL SEE REVERSE SIDE		FOR DETAIL SEE REVERSE SIDE	
STREET NAME	W. Main 25.15, Toronto 25.16		Alex. 26.02, C-140		Croxtton's Run C-47, Empire 28.63, SR 152 28.81	
SECTION IDENTIFICATION	25.00	25.17	25.80		28.52	29.31
SECTION LENGTH	0.16	0.63	0.69		0.79	1.55
SURFACE TYPE & WIDTH	G36'Δ G25'		G25'Δ G25'		G25'Δ G25'	
BASE TYPE & WIDTH	P36'Δ P25'		P25'Δ P25'		L25'Δ L25'	
YEAR	1985					1994
PROJECT NUMBER	576					867

VISIBLE FIXED POINTS	+ 25.00 25.16 St. 25.17 Corp		+ 25.80 ander St. C-140		+ 26.49 Rd. C-47	
	FOR DETAIL SEE REVERSE SIDE		FOR DETAIL SEE REVERSE SIDE		FOR DETAIL SEE REVERSE SIDE	
STREET NAME	W. Main 25.15, Toronto 25.16		Alex. 26.02, C-140		Croxtton's Run C-47, Empire 28.63, SR 152 28.81	
SECTION IDENTIFICATION	25.00	25.17	25.80		28.52	29.31
SECTION LENGTH	0.16	0.63	0.69		0.79	1.55
SURFACE TYPE & WIDTH	G36'Δ G25'		G25'Δ G25'		G25'Δ G25'	
BASE TYPE & WIDTH	P36'Δ P25'		P25'Δ P25'		L25'Δ L25'	
YEAR	1999					2003
PROJECT NUMBER	399					110

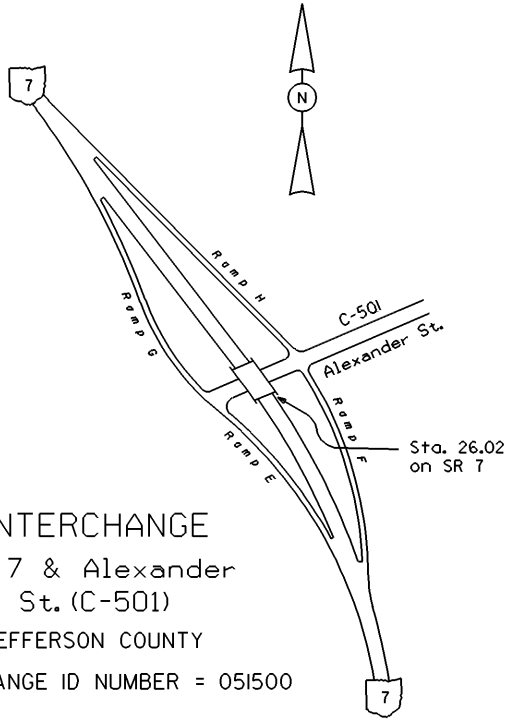

INTERCHANGE  
SR 7 & Alexander  
St. (C-501)  
JEFFERSON COUNTY  
INTERCHANGE ID NUMBER = 051500




# INTERCHANGE

SR 7 & SR 152

JEFFERSON COUNTY

INTERCHANGE ID NUMBER = 051600

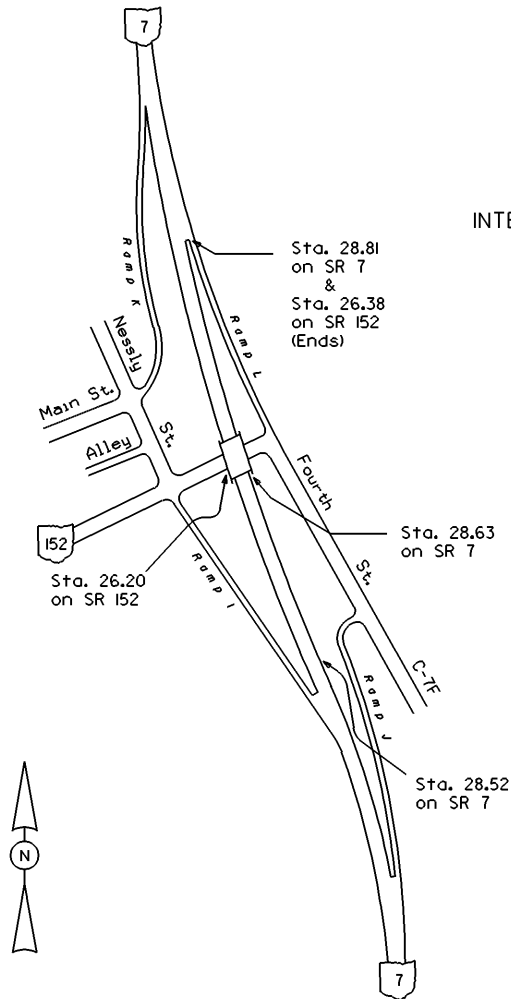


SR 7 SHEET 14 OF 15  
SR 152 SHEET 6 OF 6

REVISED Jan 2008


STATE OF OHIO - DEPARTMENT OF TRANSPORTATION  
STATE ROUTE SECTIONS ON CONTINUOUS MILEAGE STATIONING

DISTRICT 11  
COUNTY JEFFERSON  
ROUTE SR 7

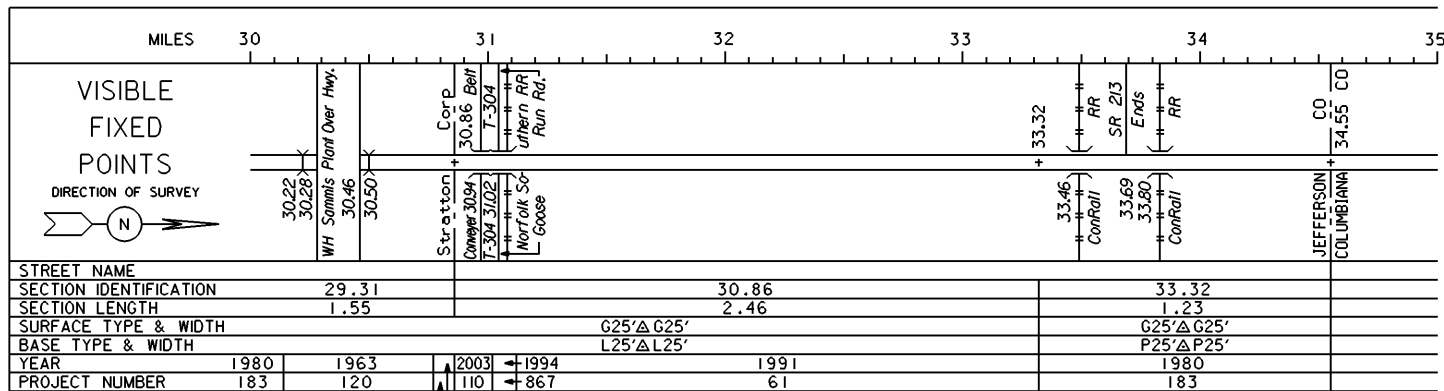


STREET NAME						
SECTION IDENTIFICATION	29.31		30.86		33.32	
SECTION LENGTH	1.55		2.46		1.23	
SURFACE TYPE & WIDTH			G25' Δ G25'		G25' Δ G25'	
BASE TYPE & WIDTH			L25' Δ L25'		P25' Δ P25'	
YEAR	1980	1963	2003	1994	1980	
PROJECT NUMBER	183	120	110	867	61	183

PERPETUATION

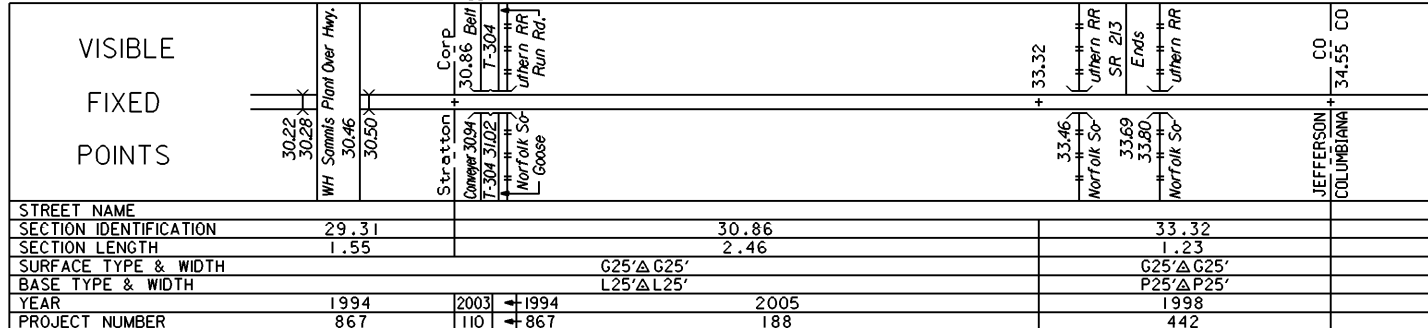

STREET NAME						
SECTION IDENTIFICATION	29.31		30.86		33.32	
SECTION LENGTH	1.55		2.46		1.23	
SURFACE TYPE & WIDTH			G25' Δ G25'		G25' Δ G25'	
BASE TYPE & WIDTH			L25' Δ L25'		P25' Δ P25'	
YEAR	1994		2003	1994	2005	
PROJECT NUMBER	867		110	867	188	442

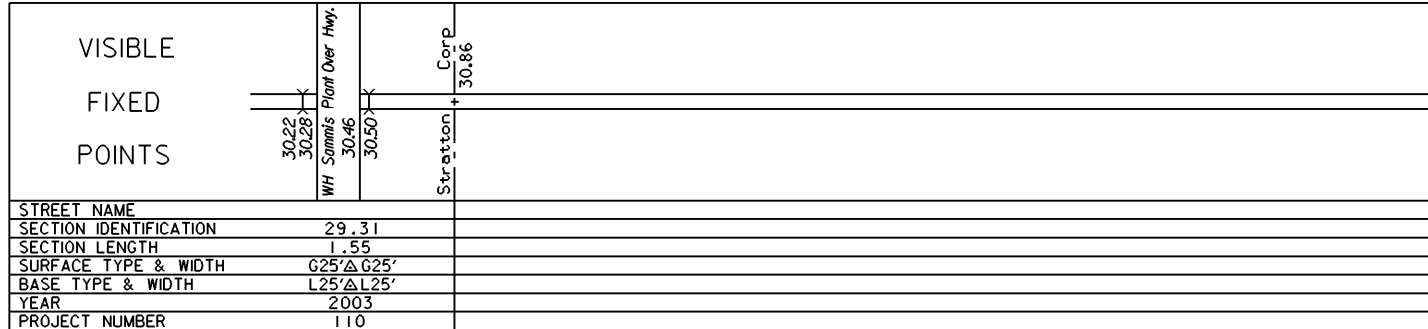

STREET NAME		
SECTION IDENTIFICATION	29.31	
SECTION LENGTH	1.55	
SURFACE TYPE & WIDTH	G25' Δ G25'	
BASE TYPE & WIDTH	L25' Δ L25'	
YEAR	2003	
PROJECT NUMBER	110	