


S:\Projects\Projects K-0\OHDL\3\75107\admin\publicinfo\75107pm.ra.dgn 3/24/2009 2:08:33 PM

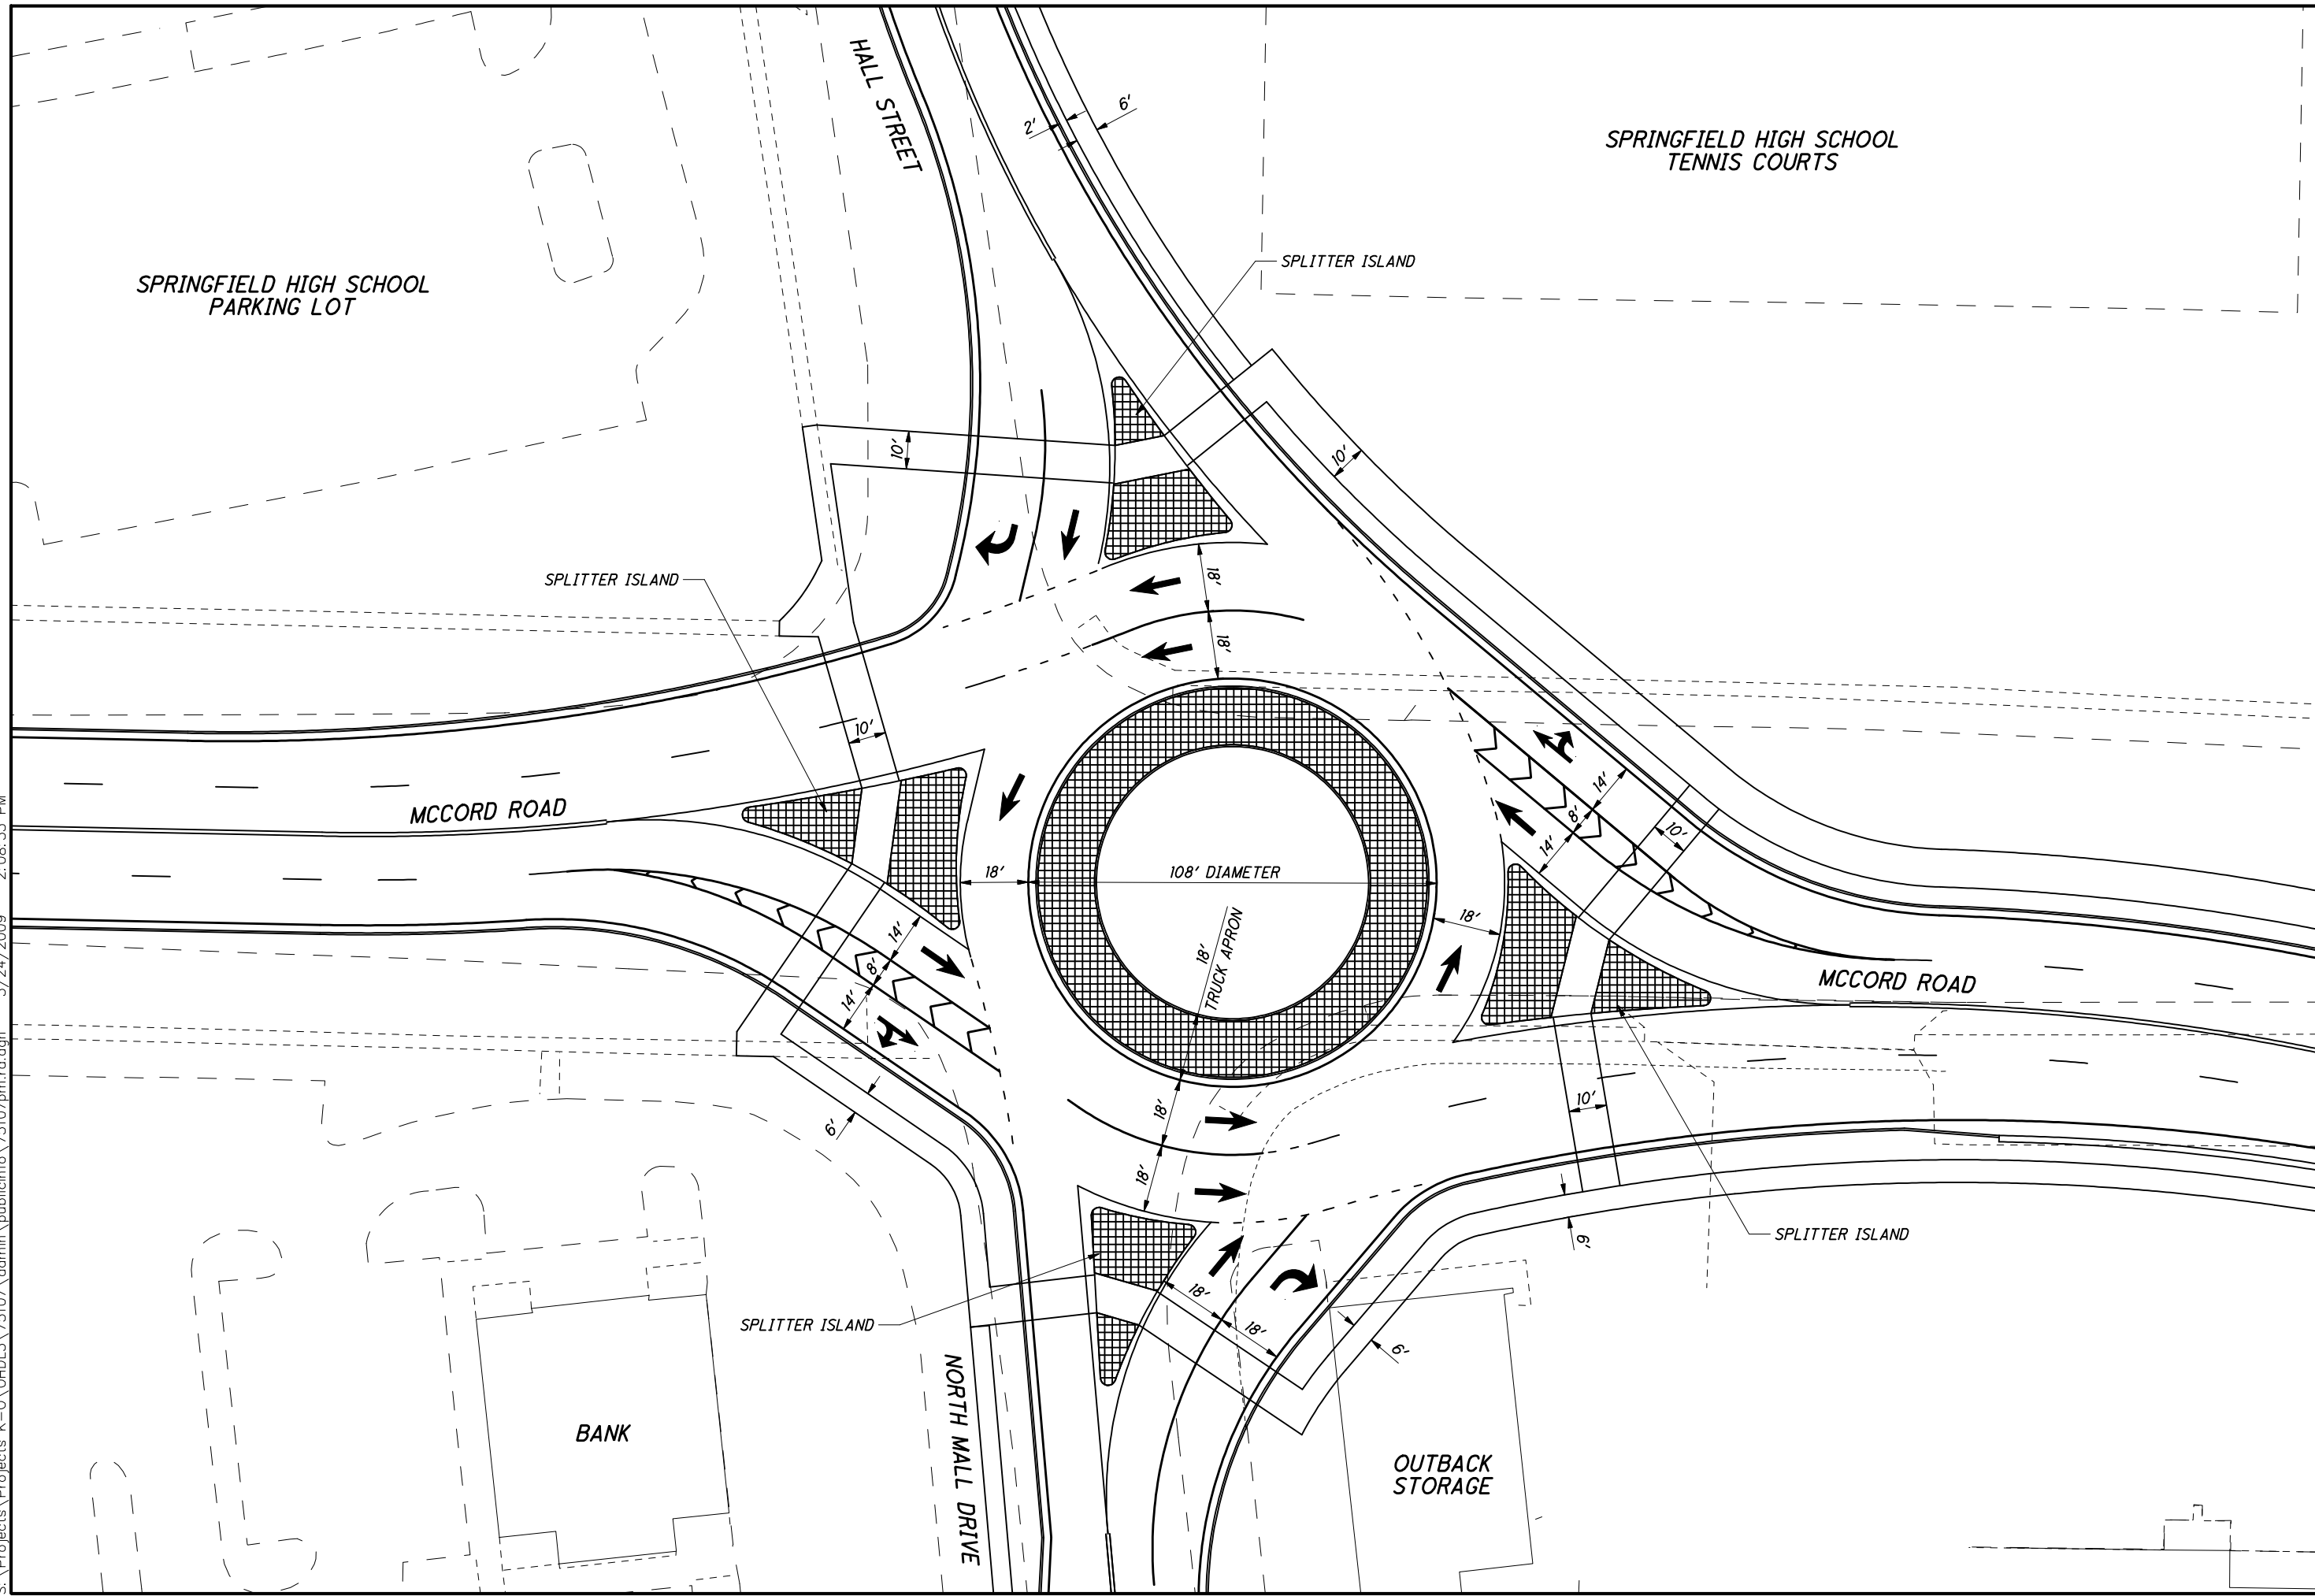

CALCULATED  
CHECKED

0 40 80  
HORIZONTAL  
SCALE IN FEET

**N**

**ROUNDABOUT PLAN**  
**PUBLIC MEETING, MARCH 26, 2009**

**LUC-MCCORD ROAD-0.00**