


# WOO-18 Relocation



ODOT D-2 Planning & Engineering  
November 16, 2011

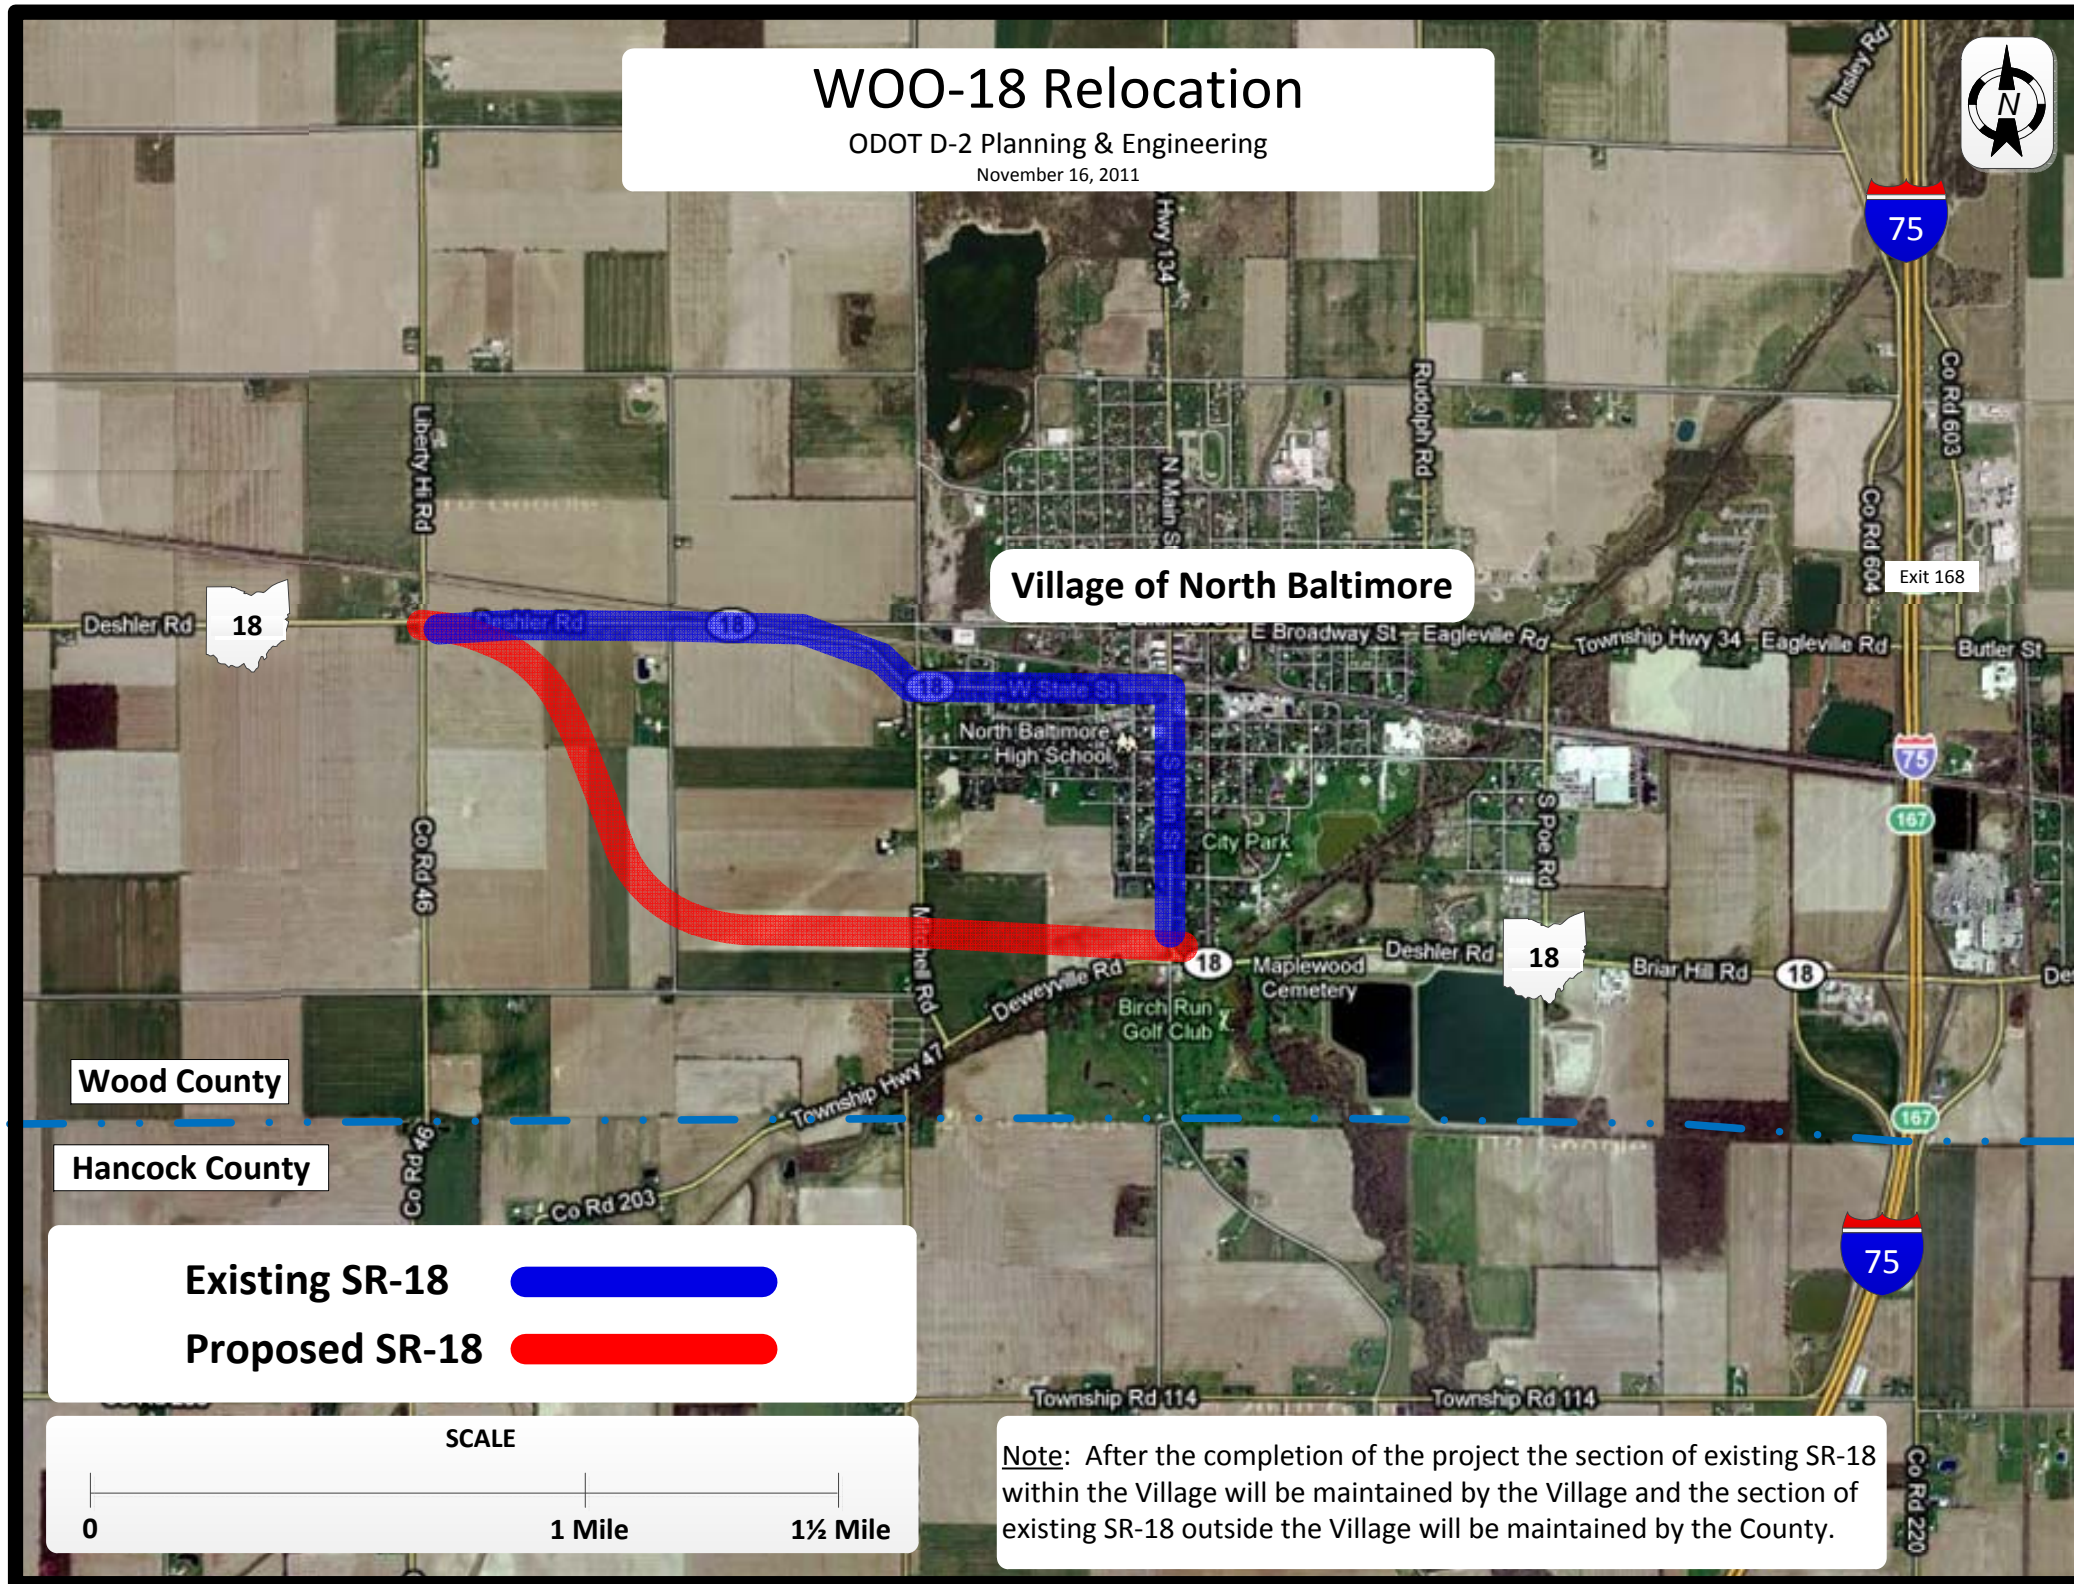

Village of North Baltimore

Wood County

Hancock County

Existing SR-18   
Proposed SR-18 

SCALE  
0 1 Mile 1 1/2 Mile

Note: After the completion of the project the section of existing SR-18 within the Village will be maintained by the Village and the section of existing SR-18 outside the Village will be maintained by the County.