
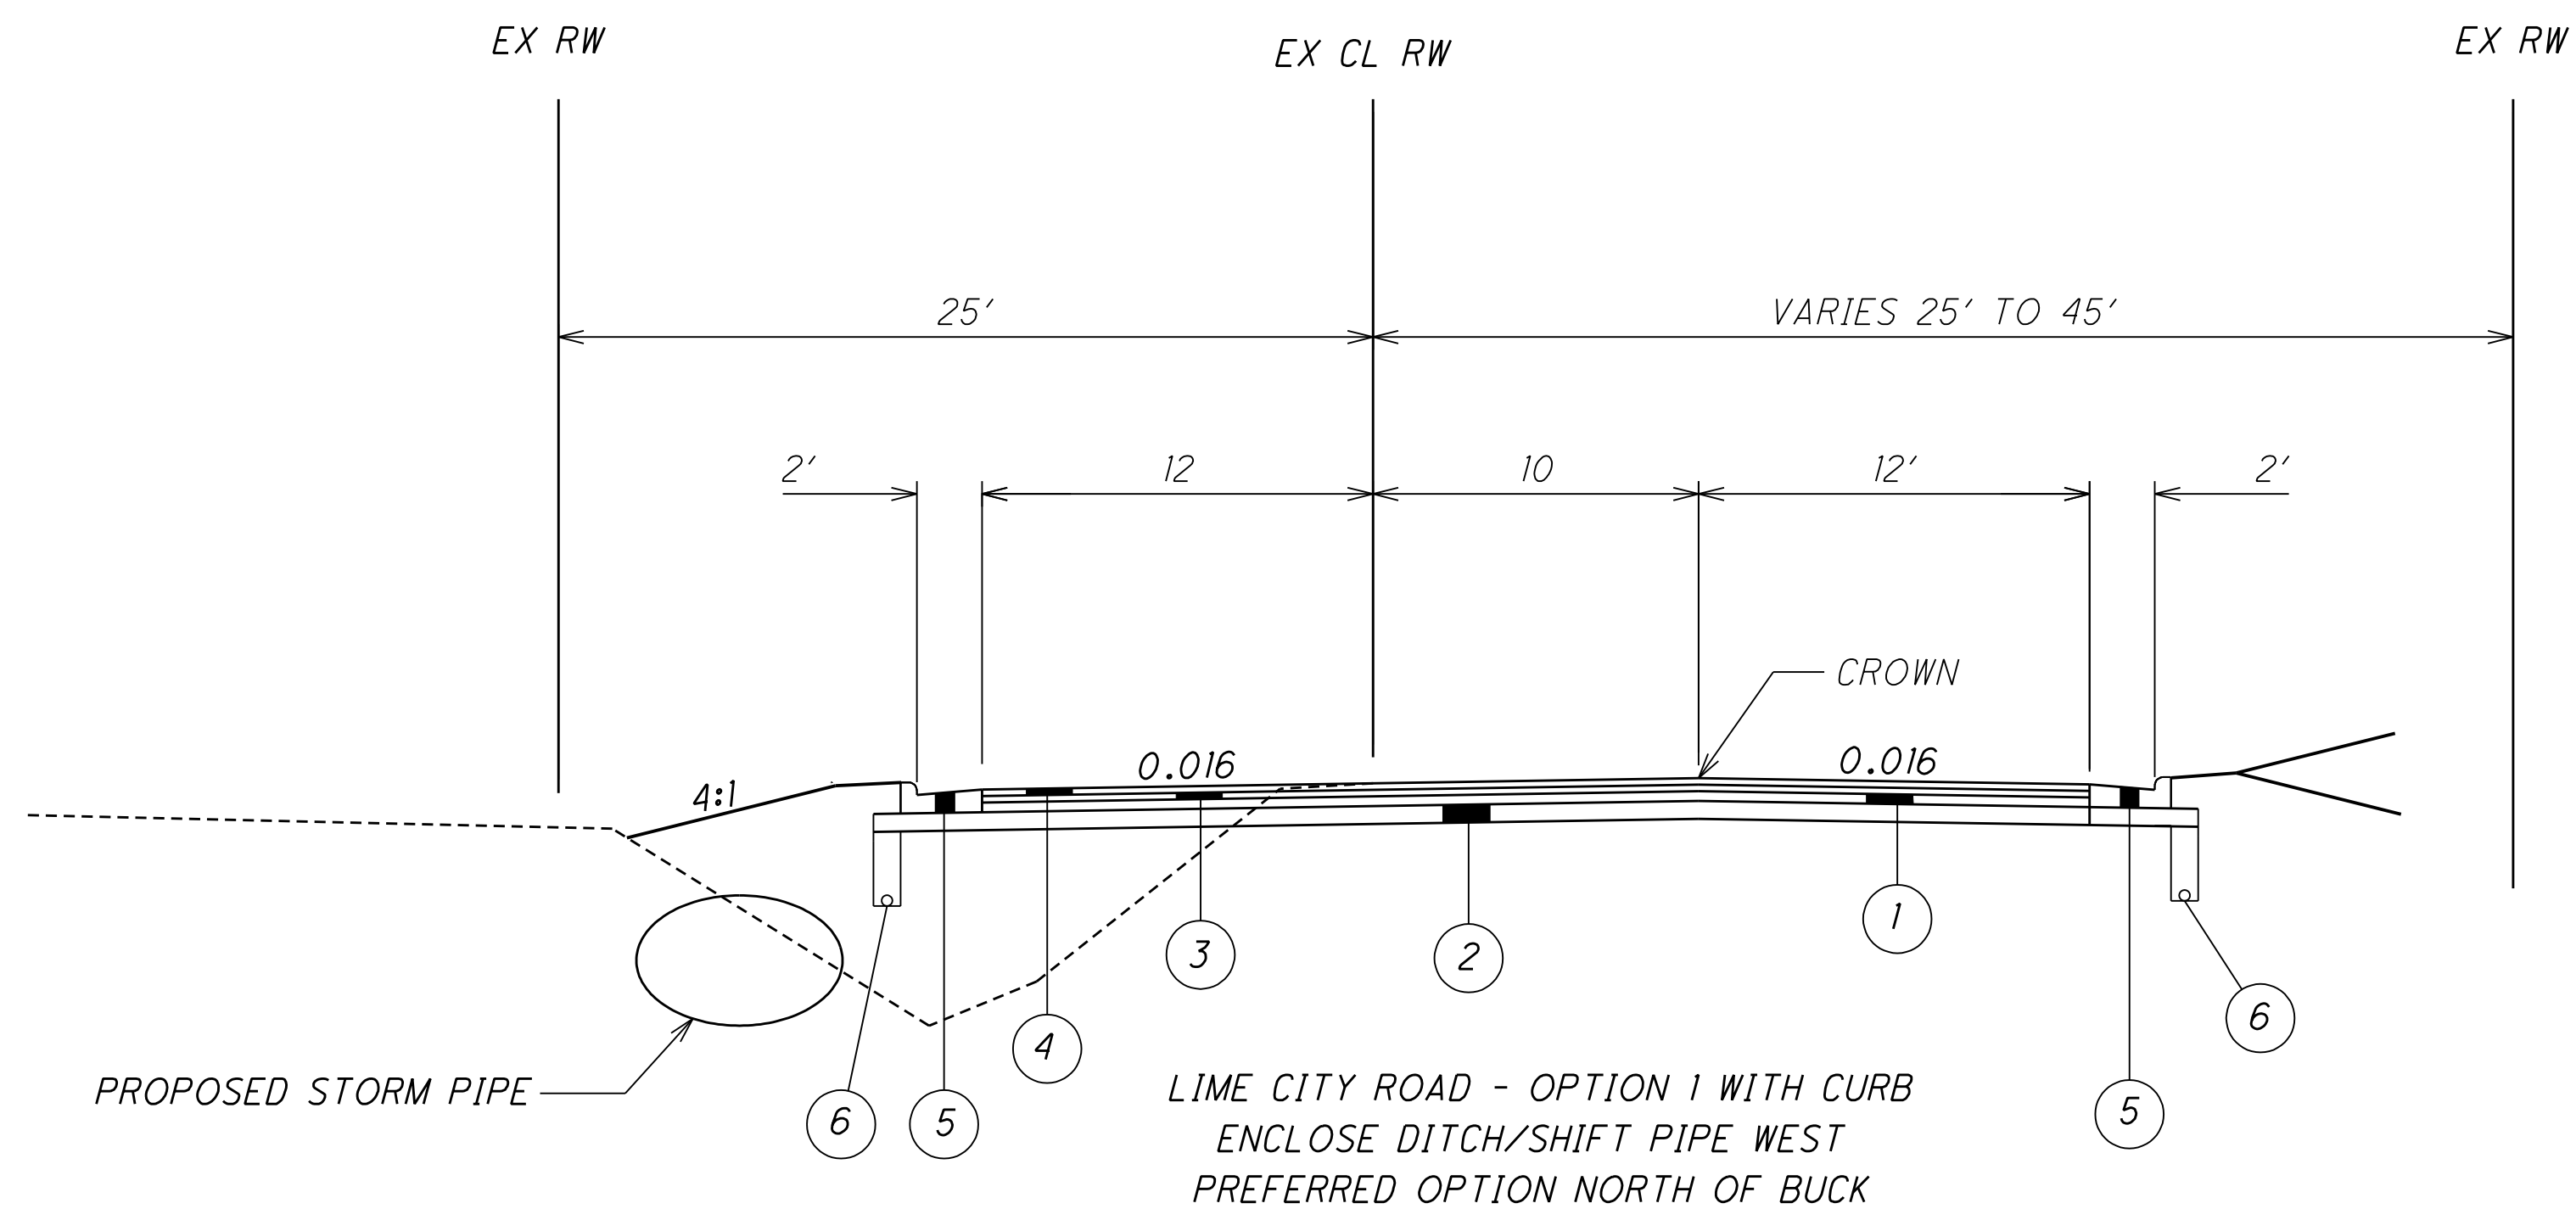


ALTERNATE 2 - OPTION 1
LIME CITY ROAD

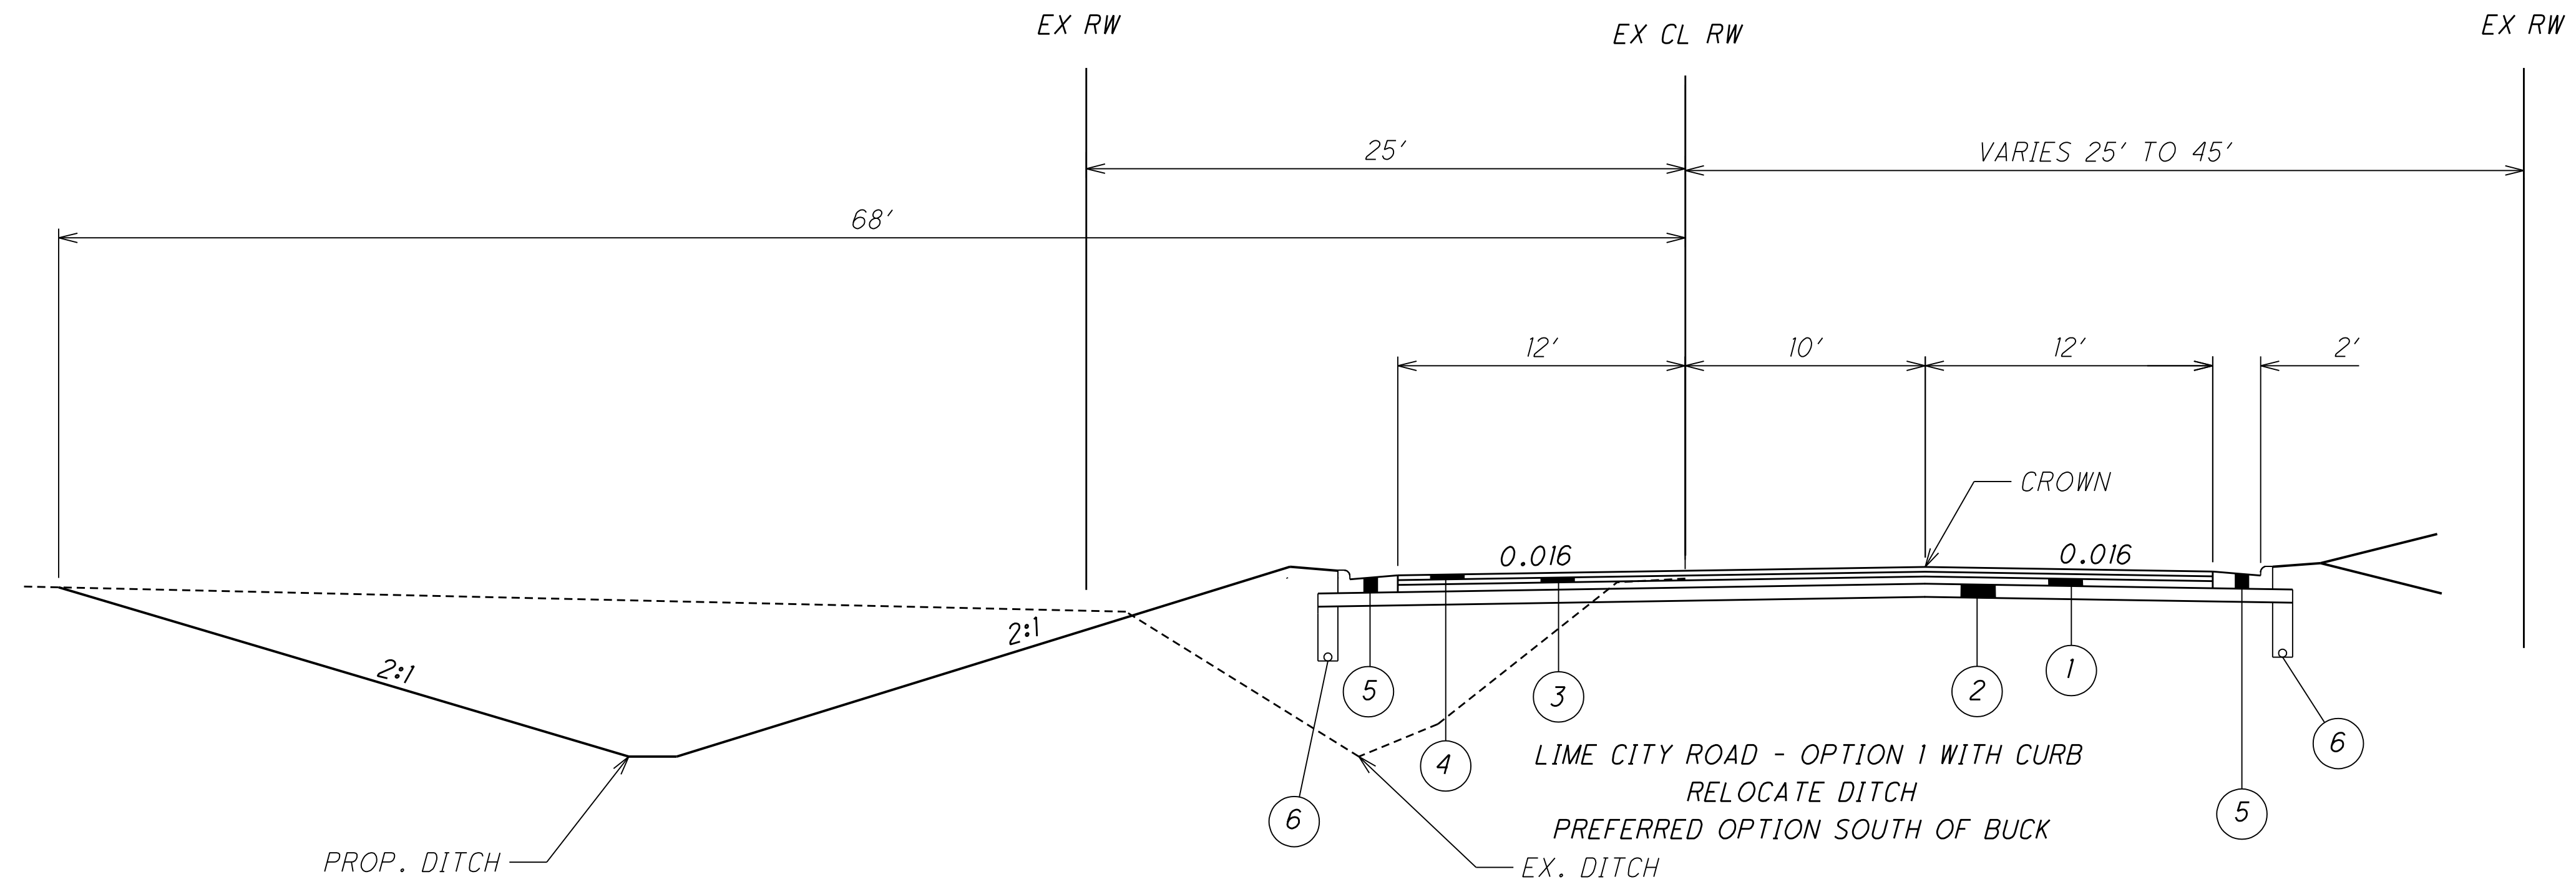

- ① ITEM 301 - 4" BITUMINOUS AGGREGATE BASE
- ② ITEM 304 - 6" AGGREGATE BASE
- ③ ITEM 442 - 1 3/4" ASPHALT CONCRETE, INTERMEDIATE COURSE
- ④ ITEM 442 - 1 1/2" ASPHALT CONCRETE, SURFACE COURSE
- ⑤ ITEM 609 - CURB AND GUTTER, TYPE 2
- ⑥ ITEM 605 - 6" BASE PIPE UNDERDRAIN WITH FABRIC WRAP
- ⑦ ITEM 301 - 6" BITUMINOUS AGGREGATE BASE
- ⑧ ITEM 608 - 4" CONCRETE WALK

TYPICAL SECTIONS

WOO-LIME CITY

FIGURE 1