


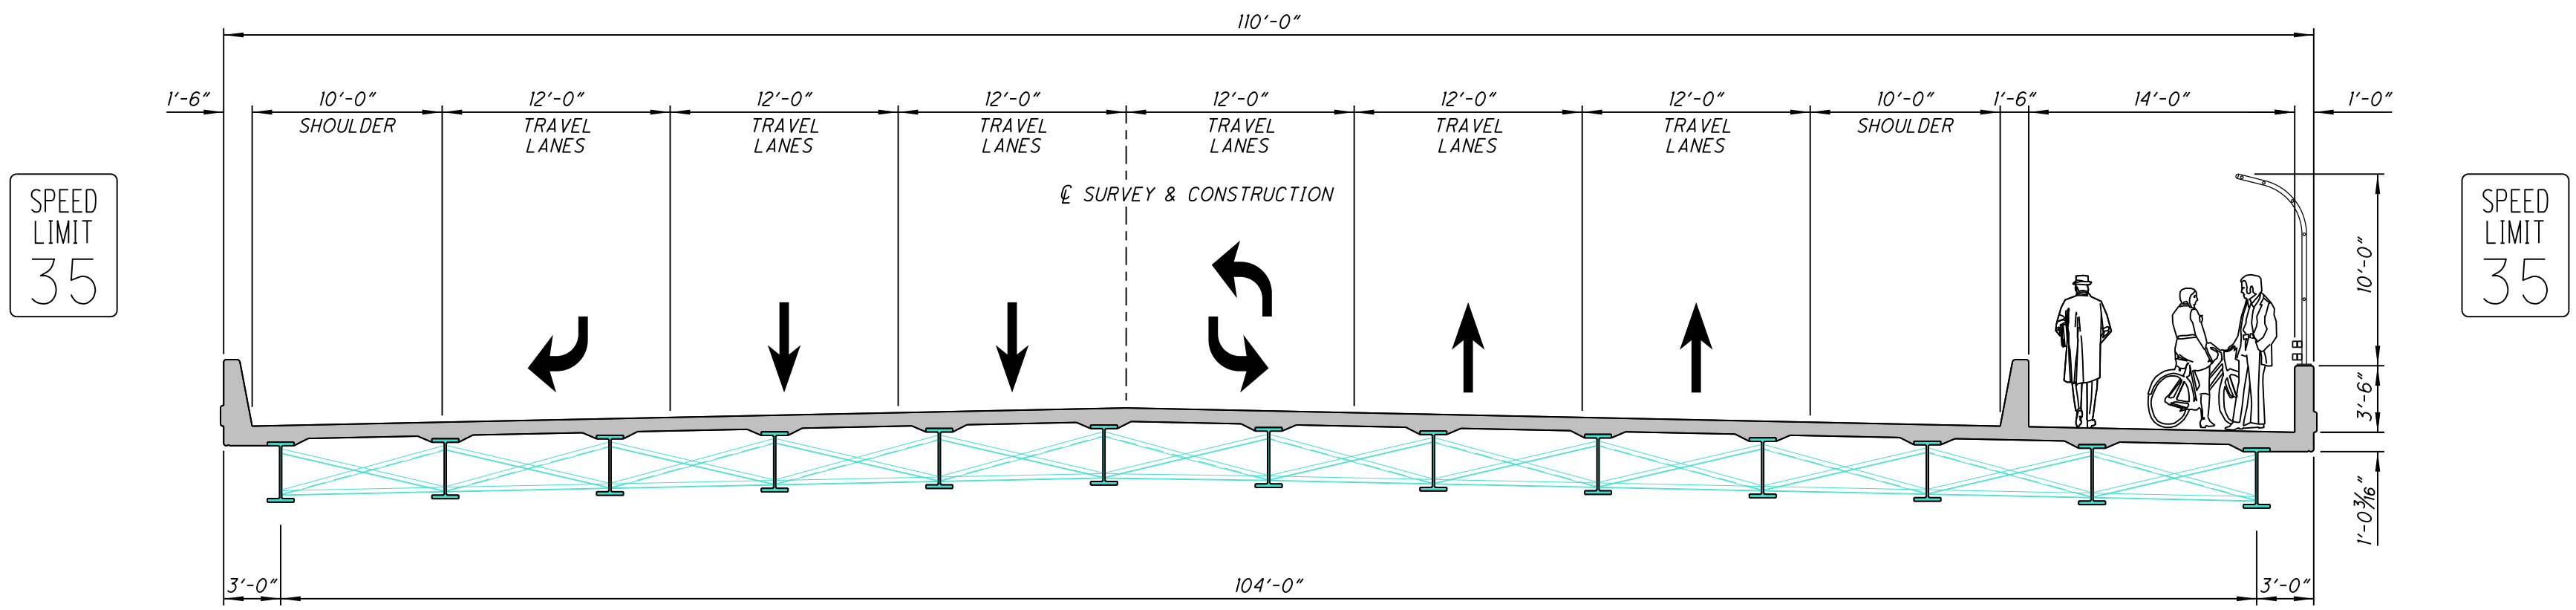

BRIDGE CROSS SECTION



ROADWAY CROSS SECTION

